
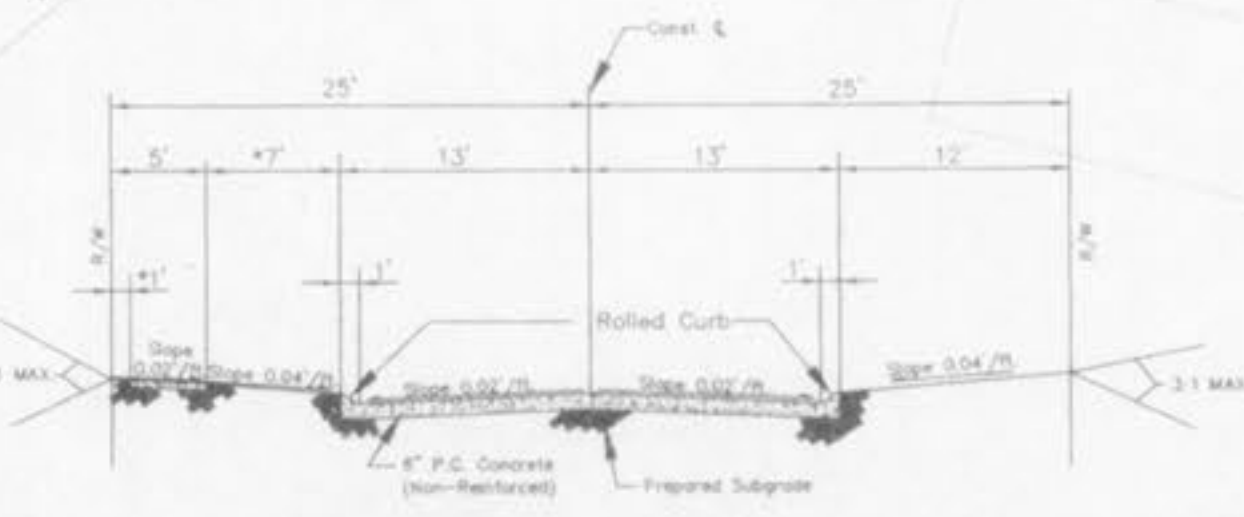
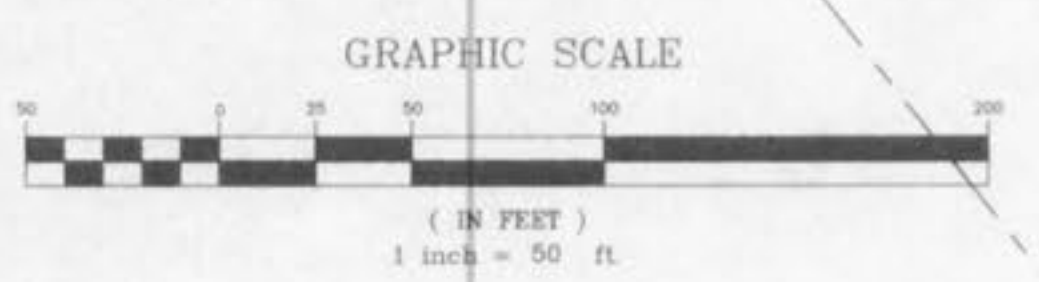


**CONCRETE SWALE DETAIL**  
 BUILD SWALE WITH CONSTRUCTION JOINTS  
 @ 5' CTRS. SEALED THE SAME AS PAVEMENT JOINTS.

DEMAND Q = 10.97 c.f.s. (2yr/20min)  
 SLOPE = 1.00%  
 $Q = (1.486 + 1.25(.75)) \cdot (2.0625)^{.75}$   
 $Q = 1.486 / .015 (2.0625 / 4.61)^{.75} (2.0625)^{.75}$   
 Q = 11.95 c.f.s.

(102) - ADDRESS (TYP)

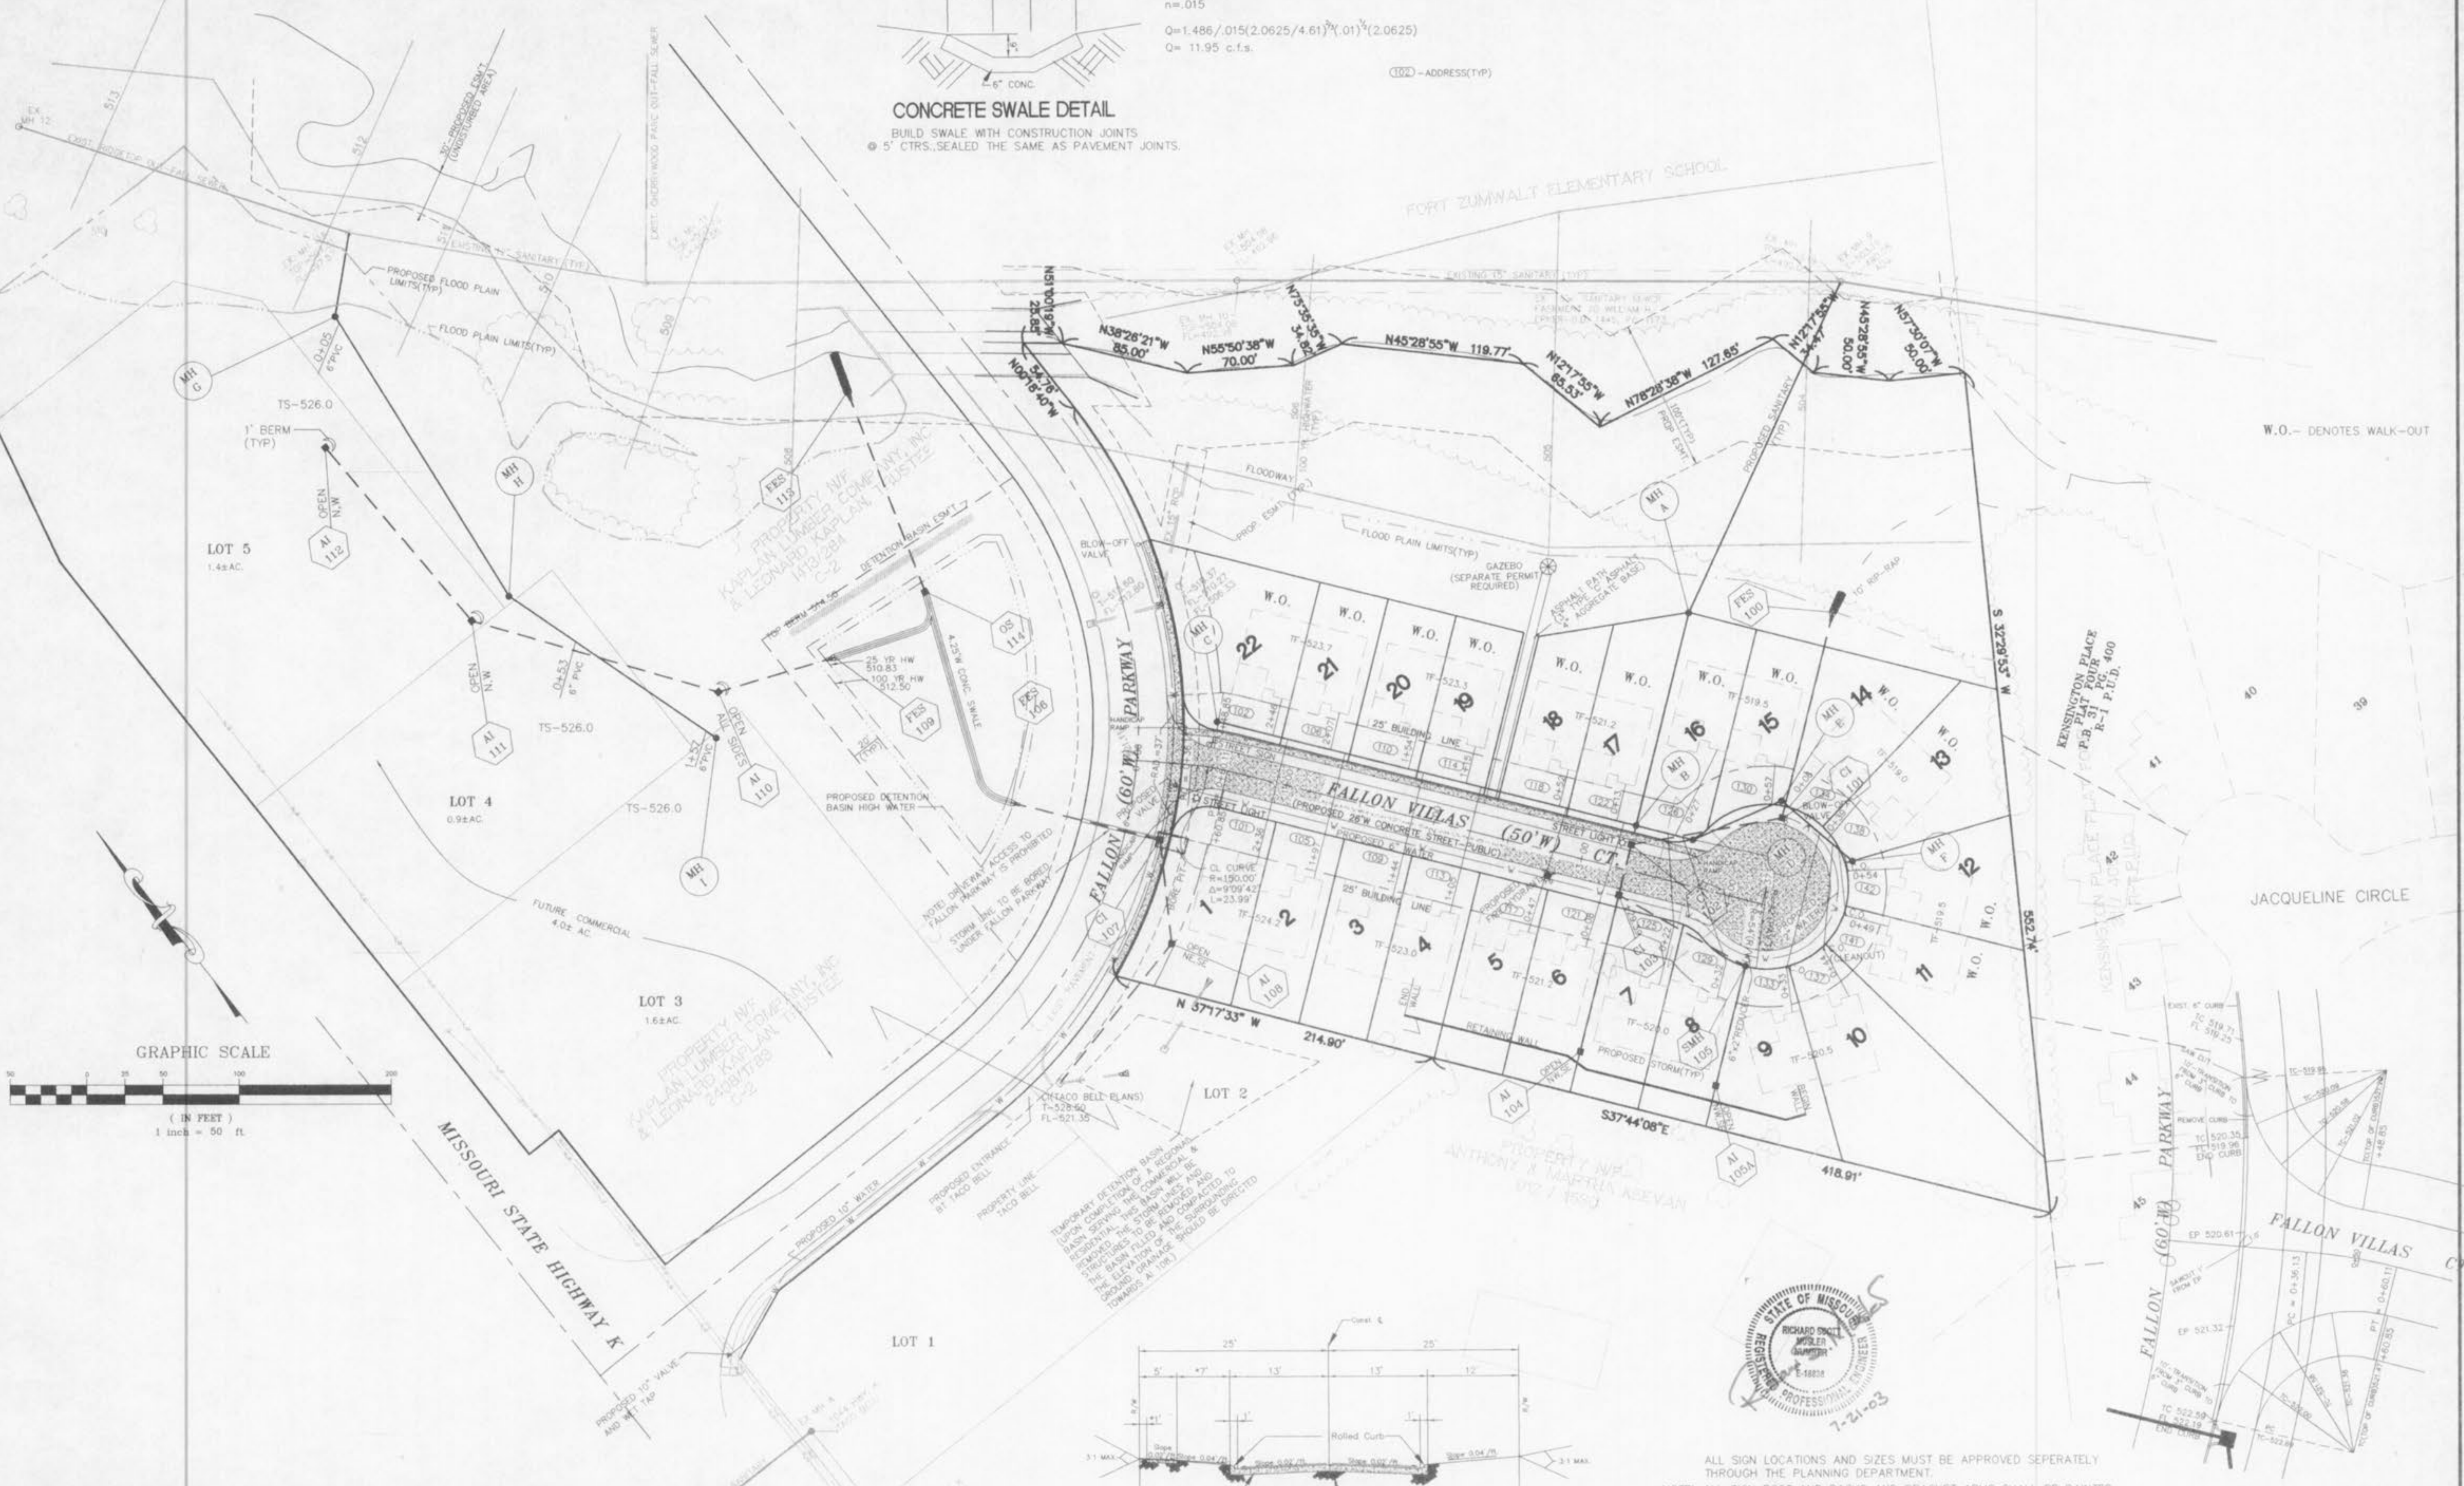

**TYPICAL SECTION FALLON VILLAS CT.**



ALL SIGN LOCATIONS AND SIZES MUST BE APPROVED SEPARATELY THROUGH THE PLANNING DEPARTMENT.  
 NOTE: ALL SIGN POST AND BACKS AND BRACKET ARMS SHALL BE PAINTED BLACK USING CARBOLINE RUSTBOND PENETRATING SEALER 55 AND CARBOLINE 133 HB PAINT (OR EQUIVALENT AS APPROVED BY CITY AND MCDOT). SIGNS DESIGNATING STREET NAME SHALL BE ON THE OPPOSITE SIDE OF THE STREET FROM TRAFFIC CONTROL SIGNS.

**ENTRANCE DETAIL**

SCALE: 1"=20'