

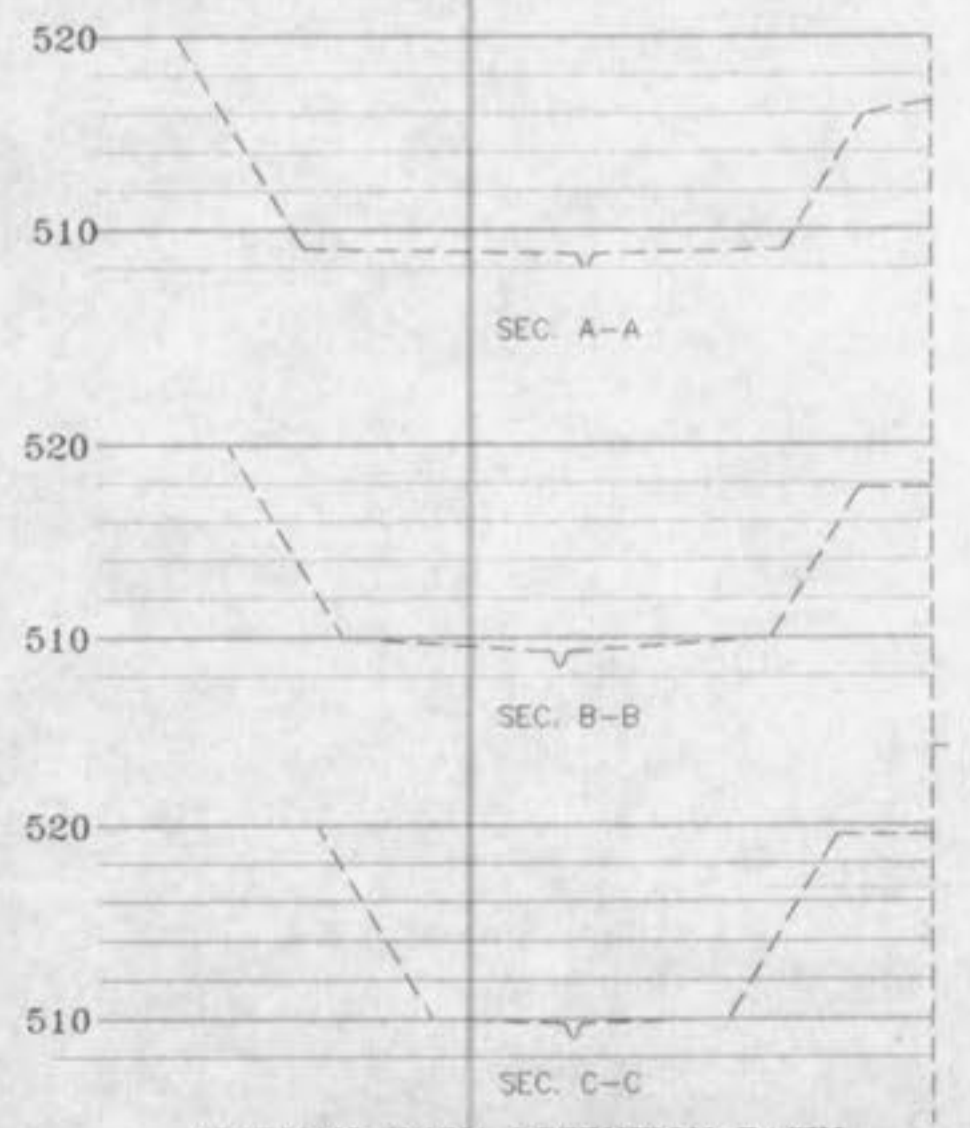


SILTATION BASIN  
 STORAGE REQUIRED- 3.6 AC.(5 YEARS)100(FROM FIG.1)-1800 CU.FT.  
 STORAGE PROVIDED- 1869 CU.FT. @ 508.50  
 TOP OF BERM- 510.0

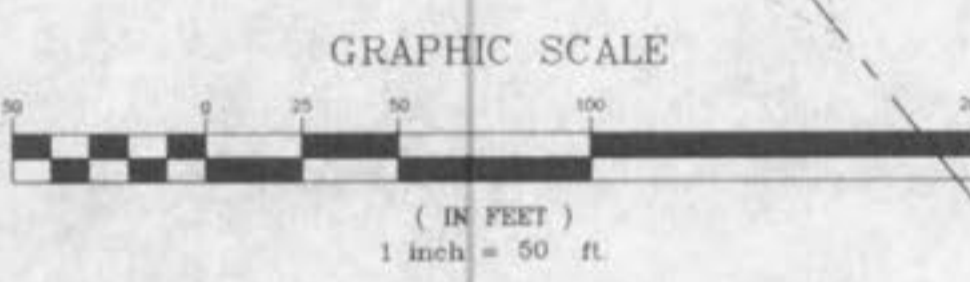

\* TRUCK WASH-OFF AREA TO BE 20' x 80'  
 8" ROCK UNDERLAIN WITH GEOTEXTILE FABRIC.

EXCAVATION- 8,590 CU. YDS. BALANCE ON SITE( SOUTH OF FALLON PARKWAY)  
 EXCAVATION- 12,110 CU. YDS. BALANCE ON SITE( NORTH OF FALLON PARKWAY)

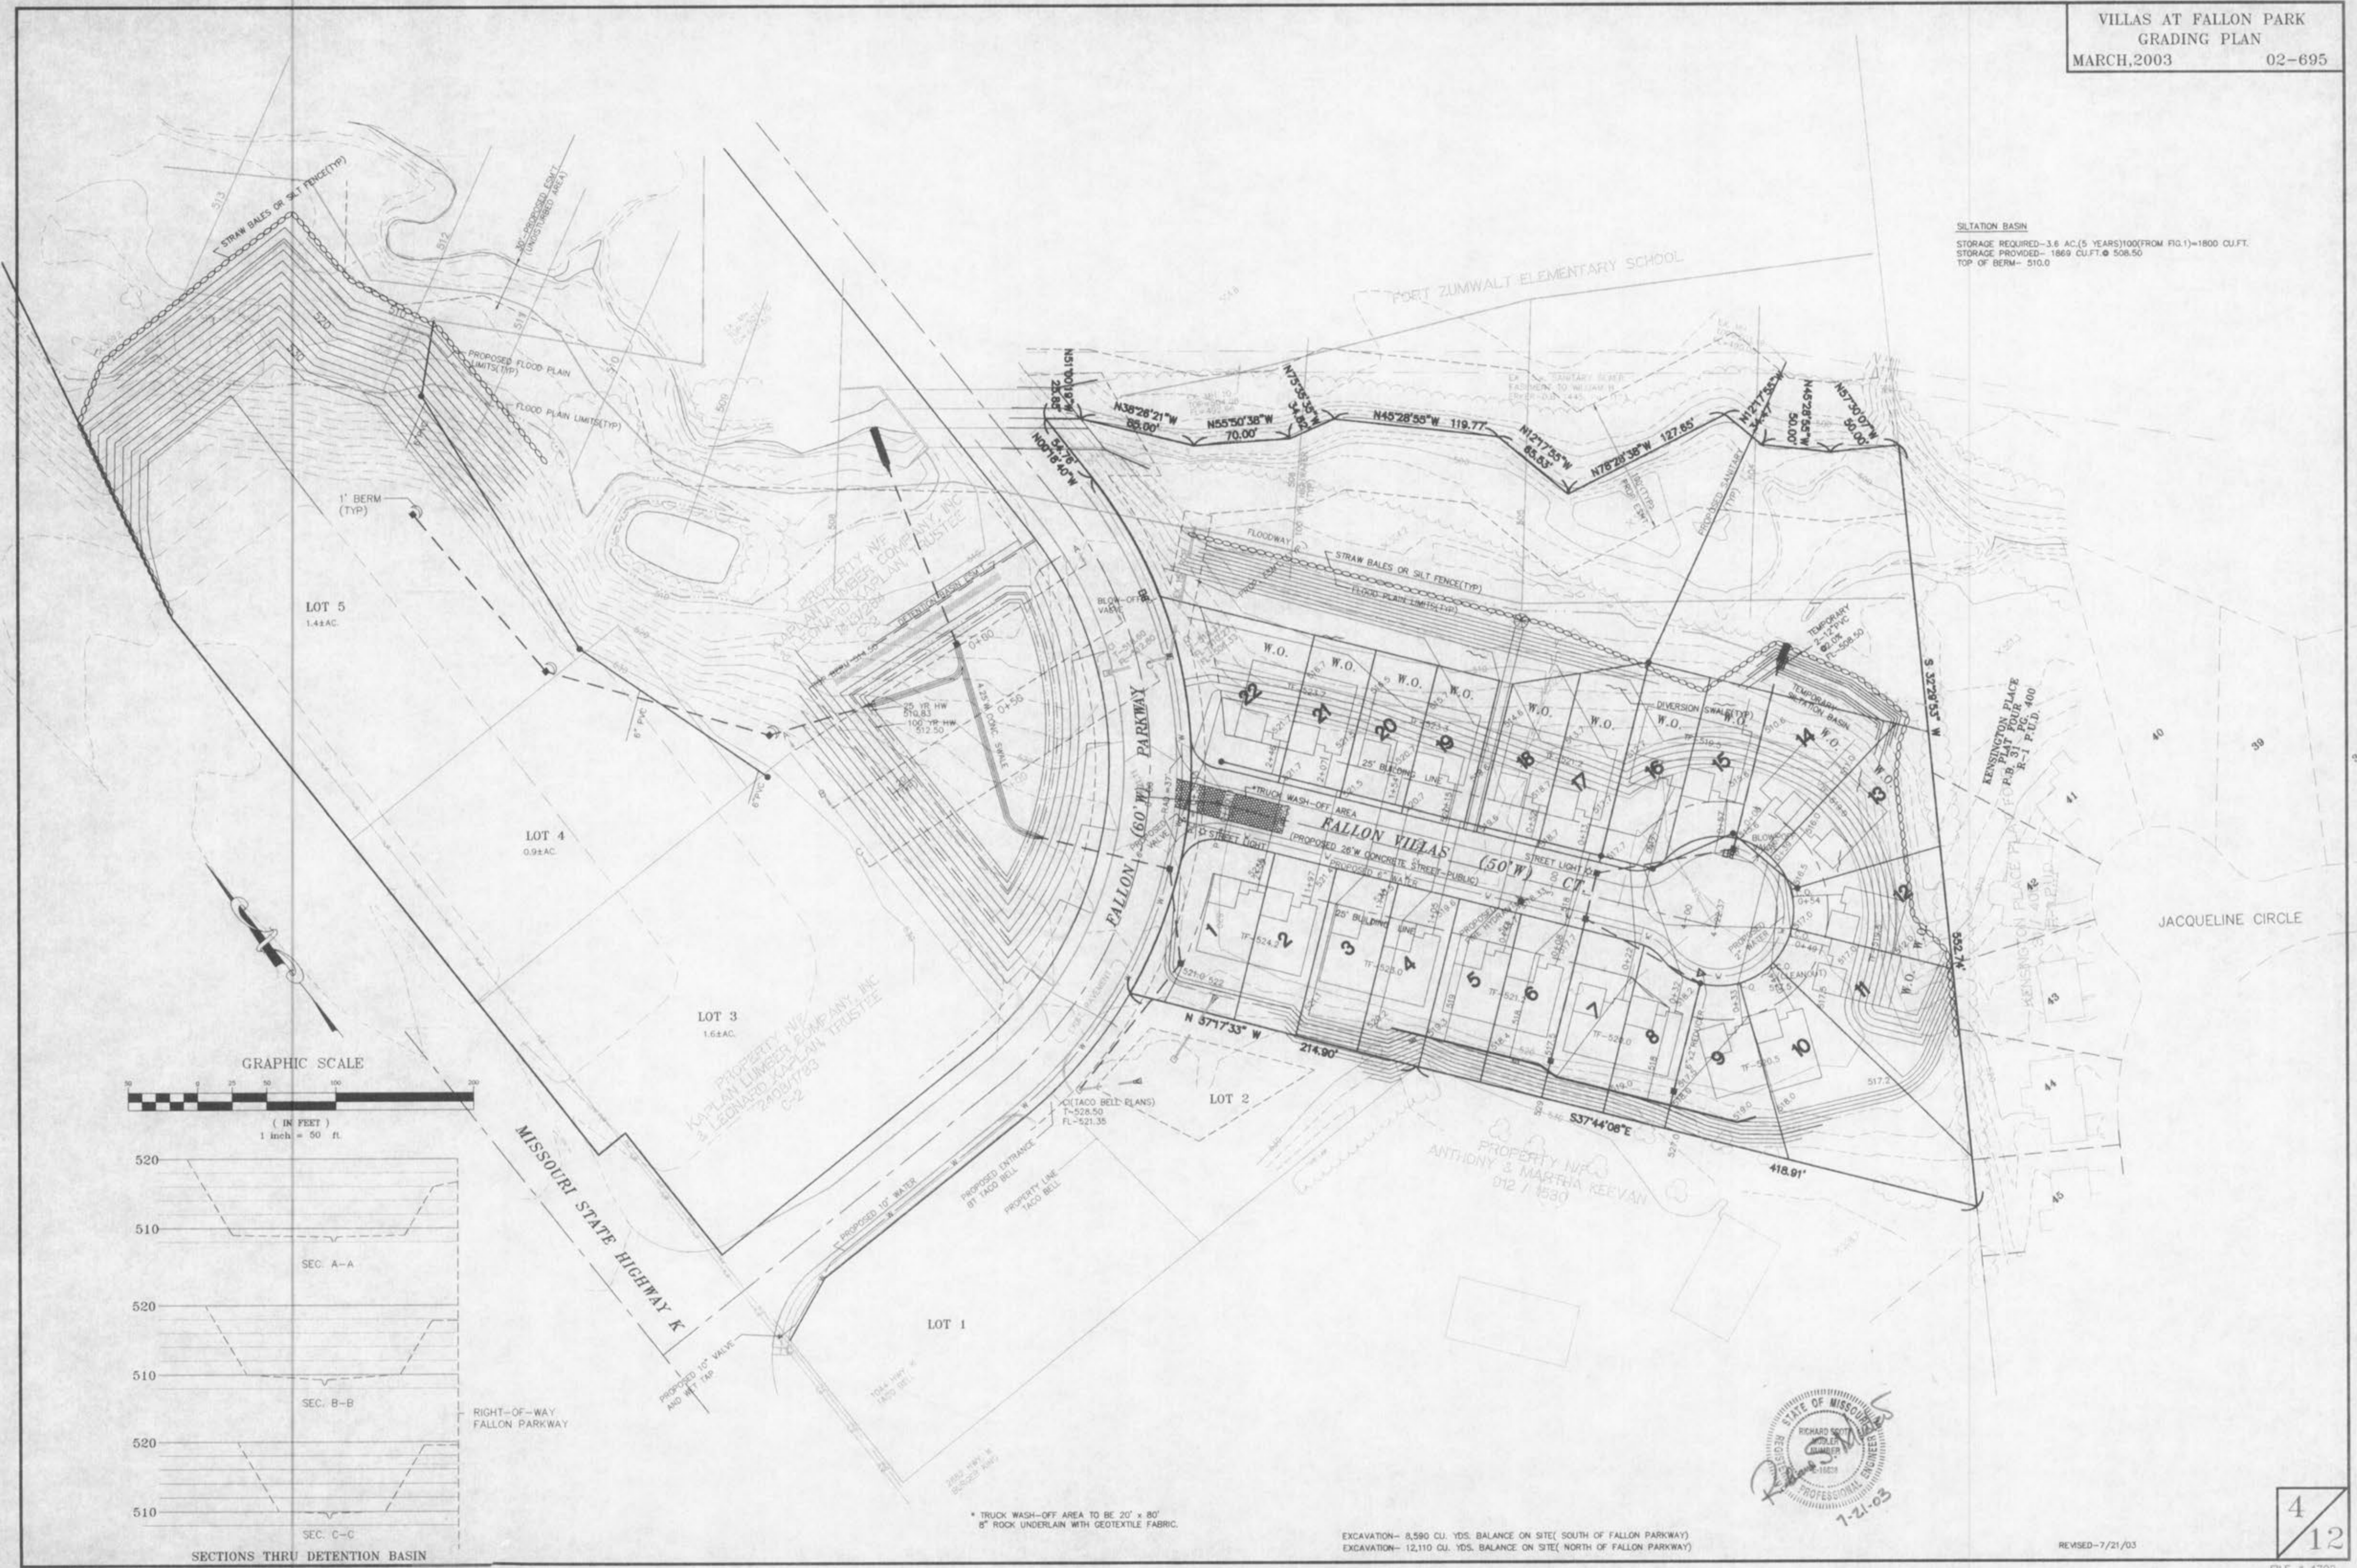

REVISED-7/21/03