



CITY OF O'FALLON
ENGINEERING DEPARTMENT
O'FALLON, MISSOURI

SPACING CHART FOR ESC DEVICES

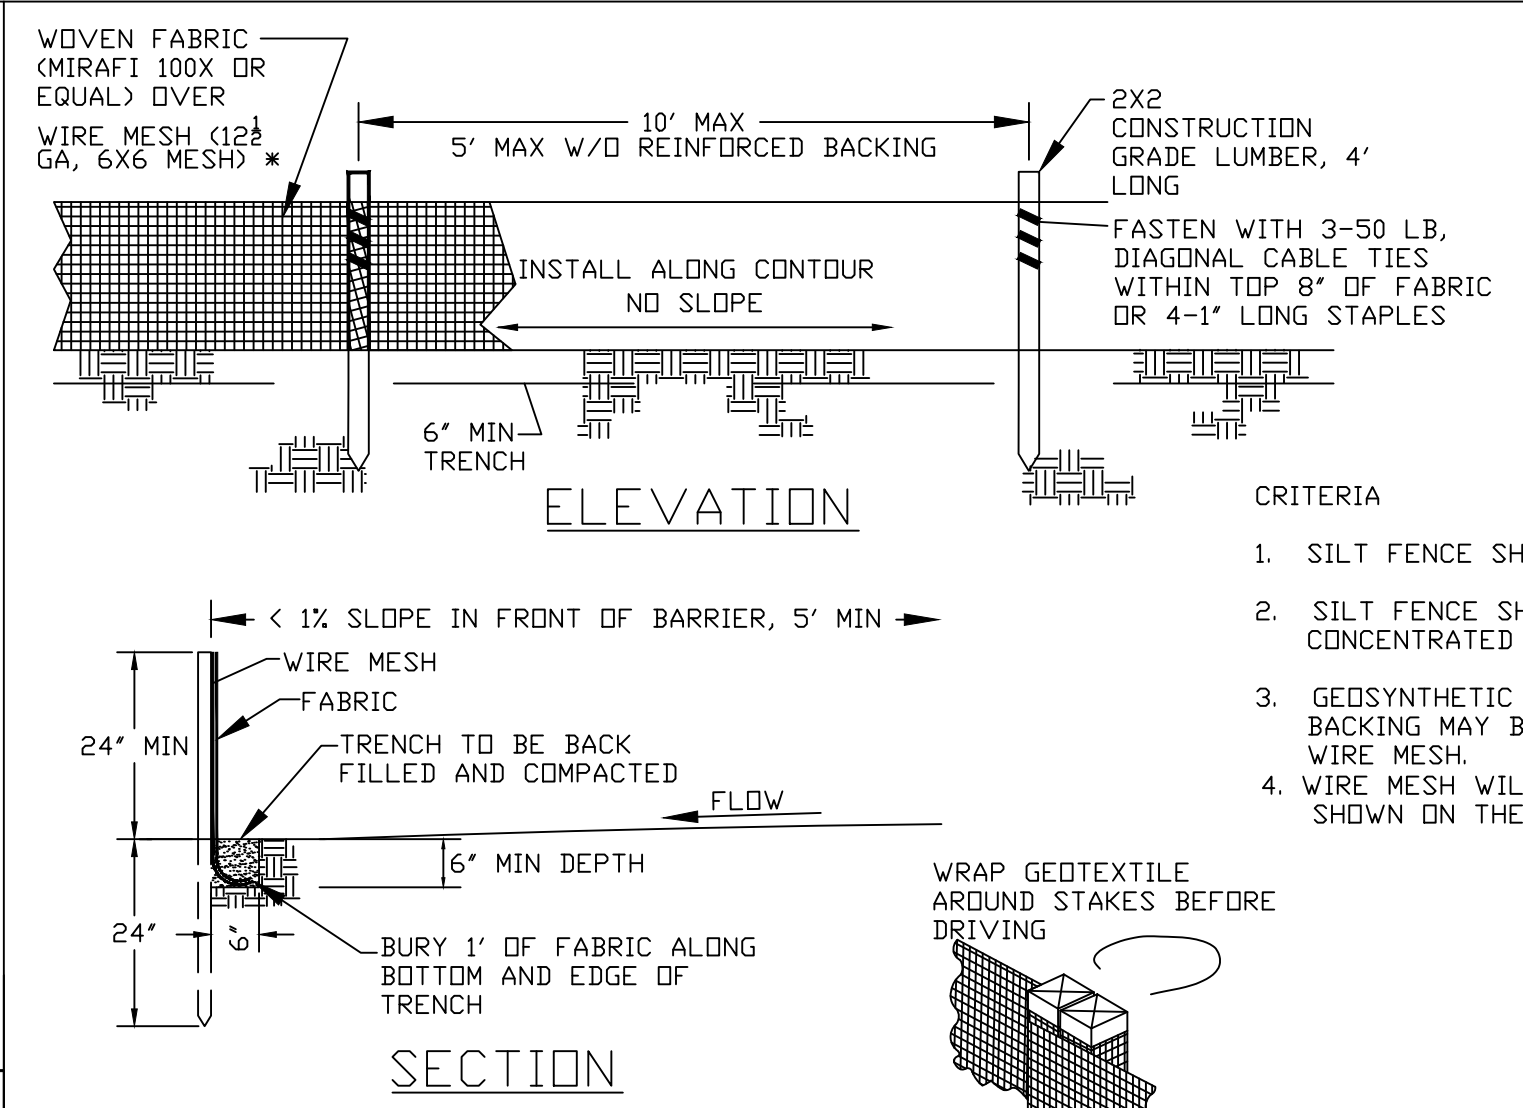


CITY OF O'FALLON
ENGINEERING DEPARTMENT
O'FALLON, MISSOURI

SILT FENCE INSTALLATION SHEET FLOW (ONLY)

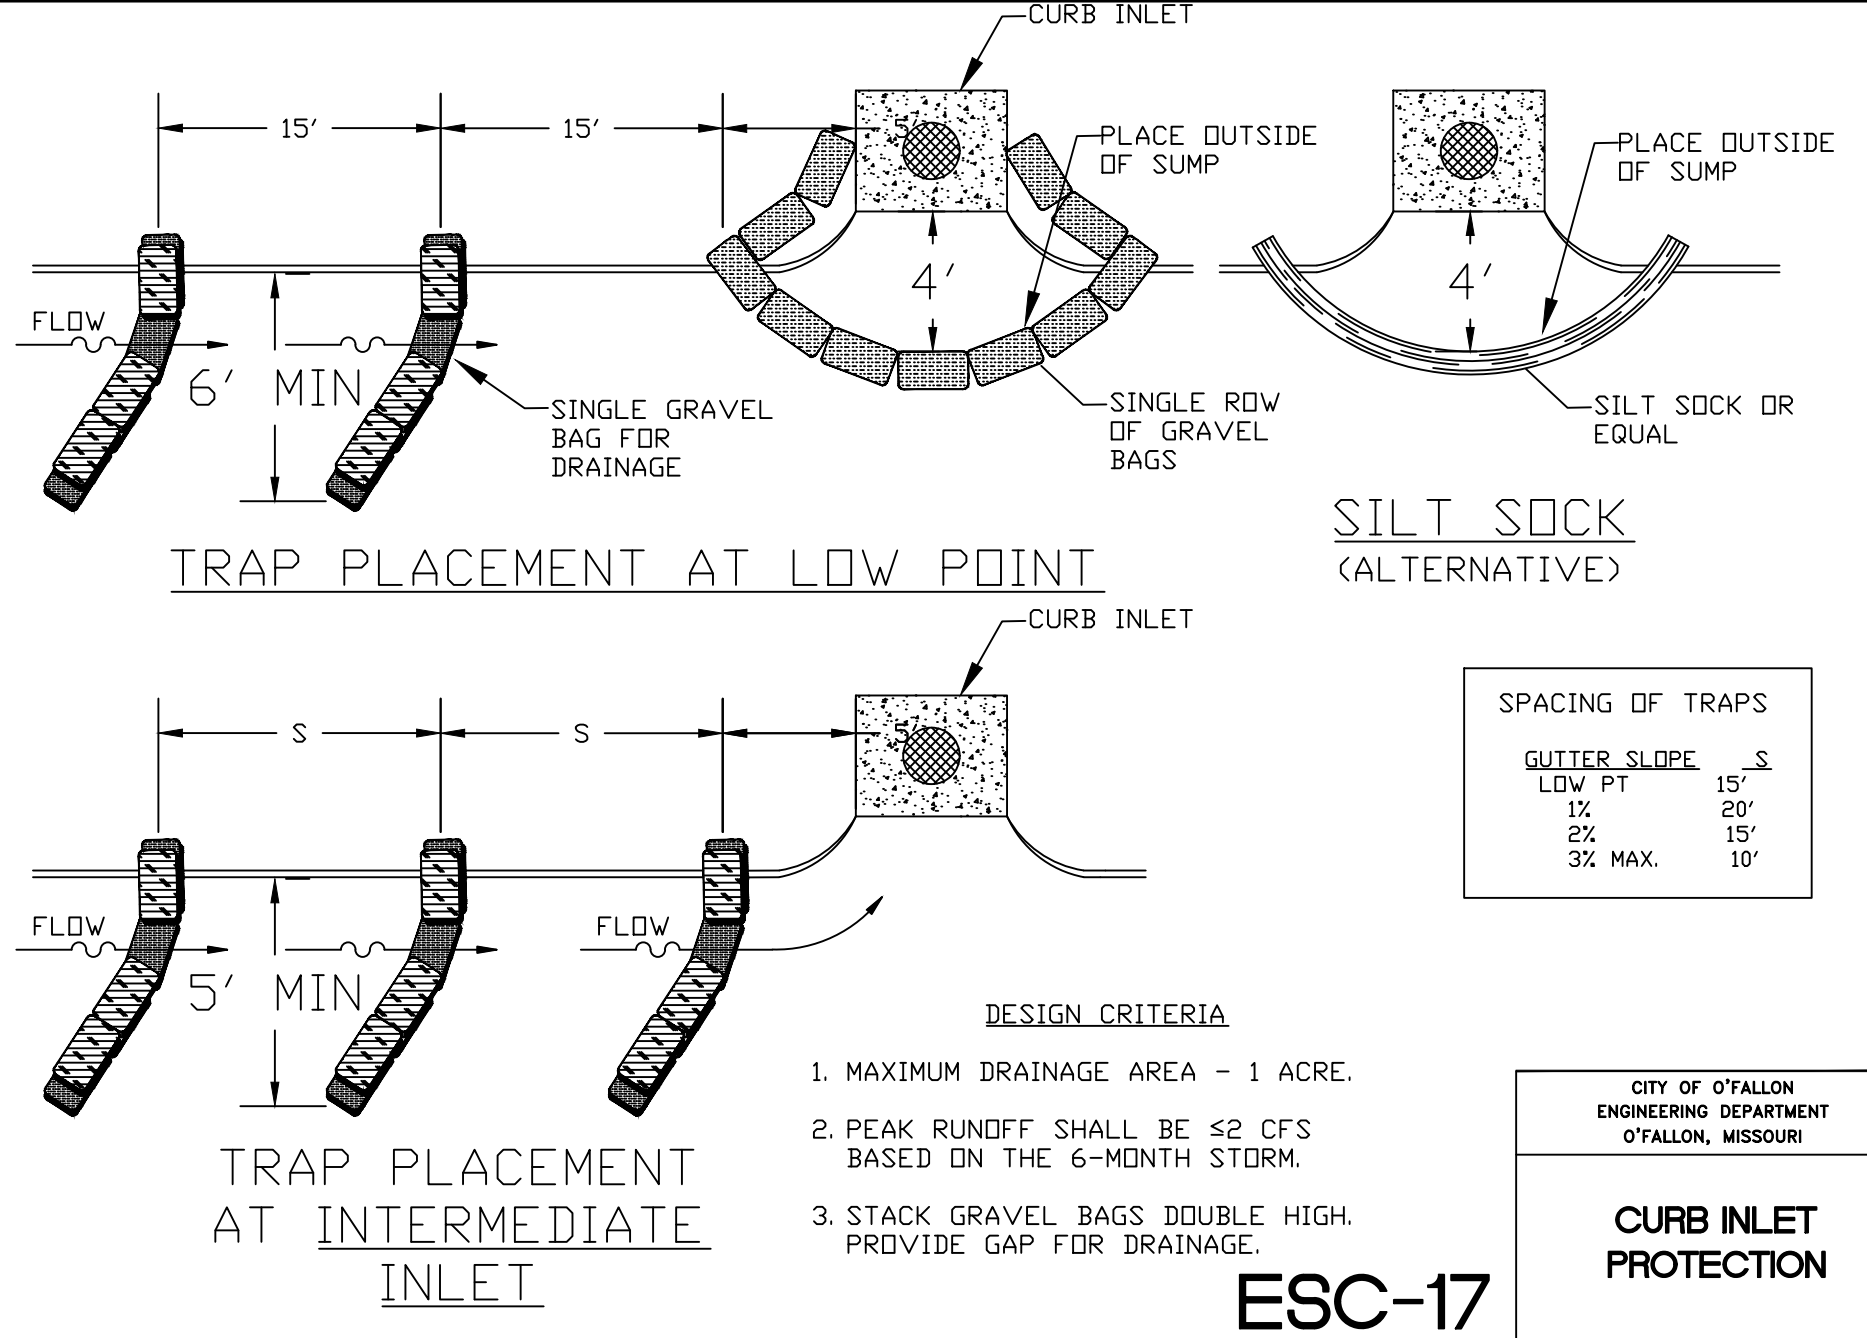


CITY OF O'FALLON
ENGINEERING DEPARTMENT
O'FALLON, MISSOURI

CURB INLET PROTECTION

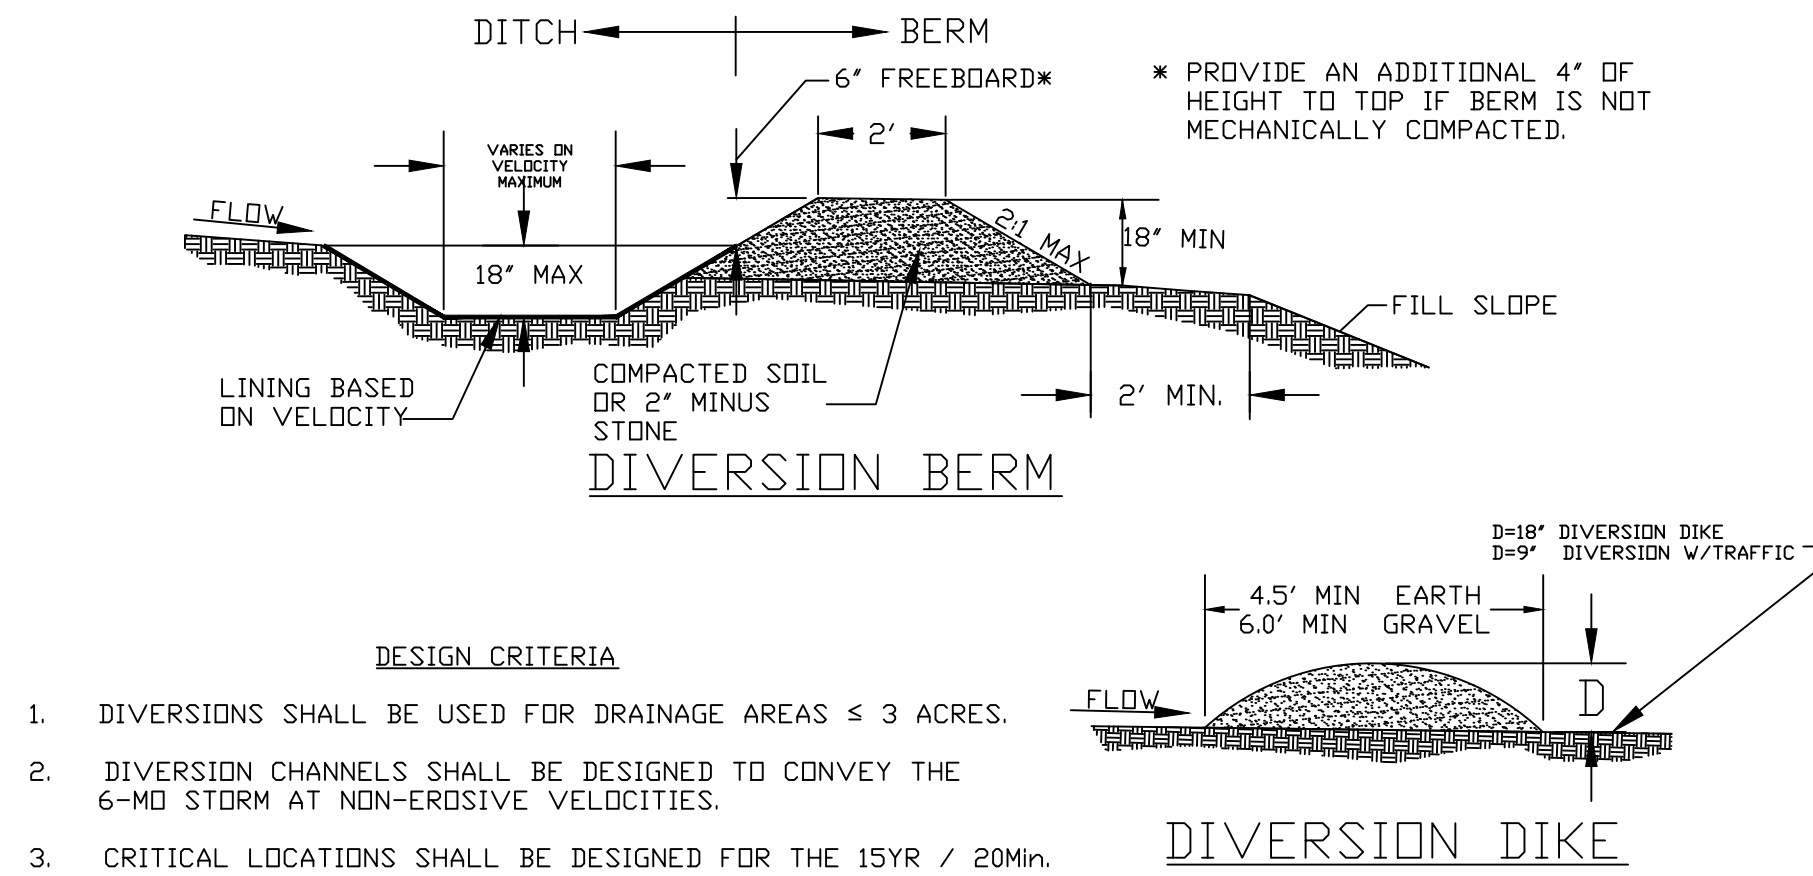


CITY OF O'FALLON
ENGINEERING DEPARTMENT
O'FALLON, MISSOURI

DIVERSION BERMS + DIKES

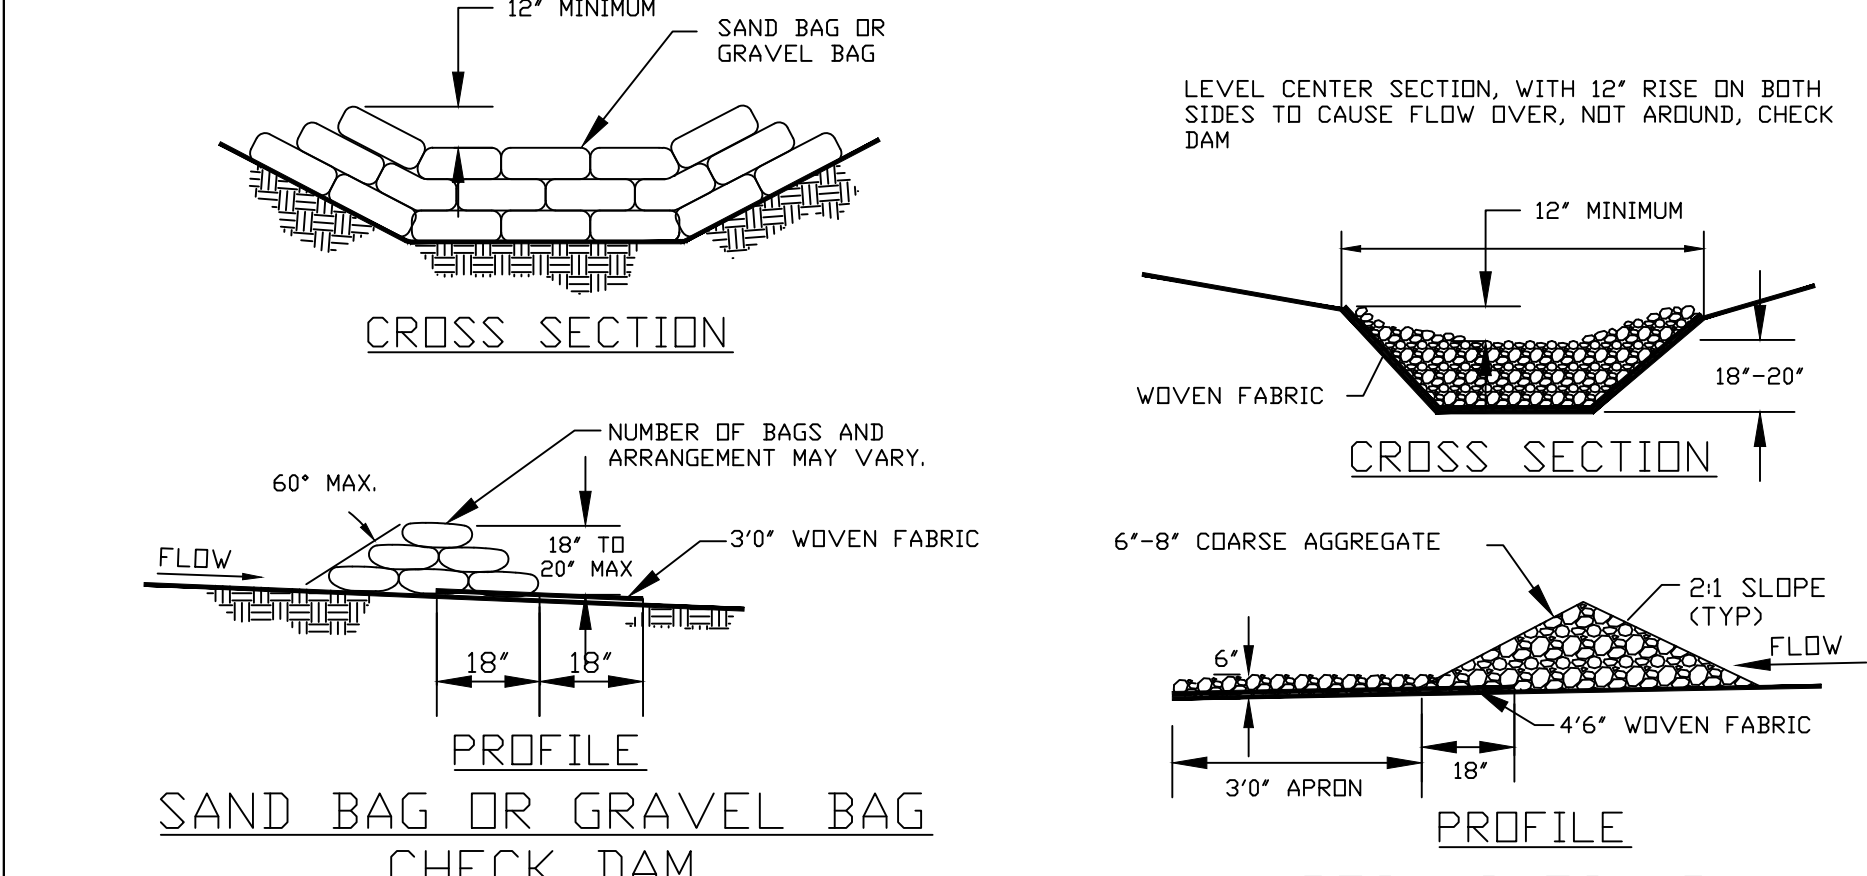


CITY OF O'FALLON
ENGINEERING DEPARTMENT
O'FALLON, MISSOURI

CHECK DAMS

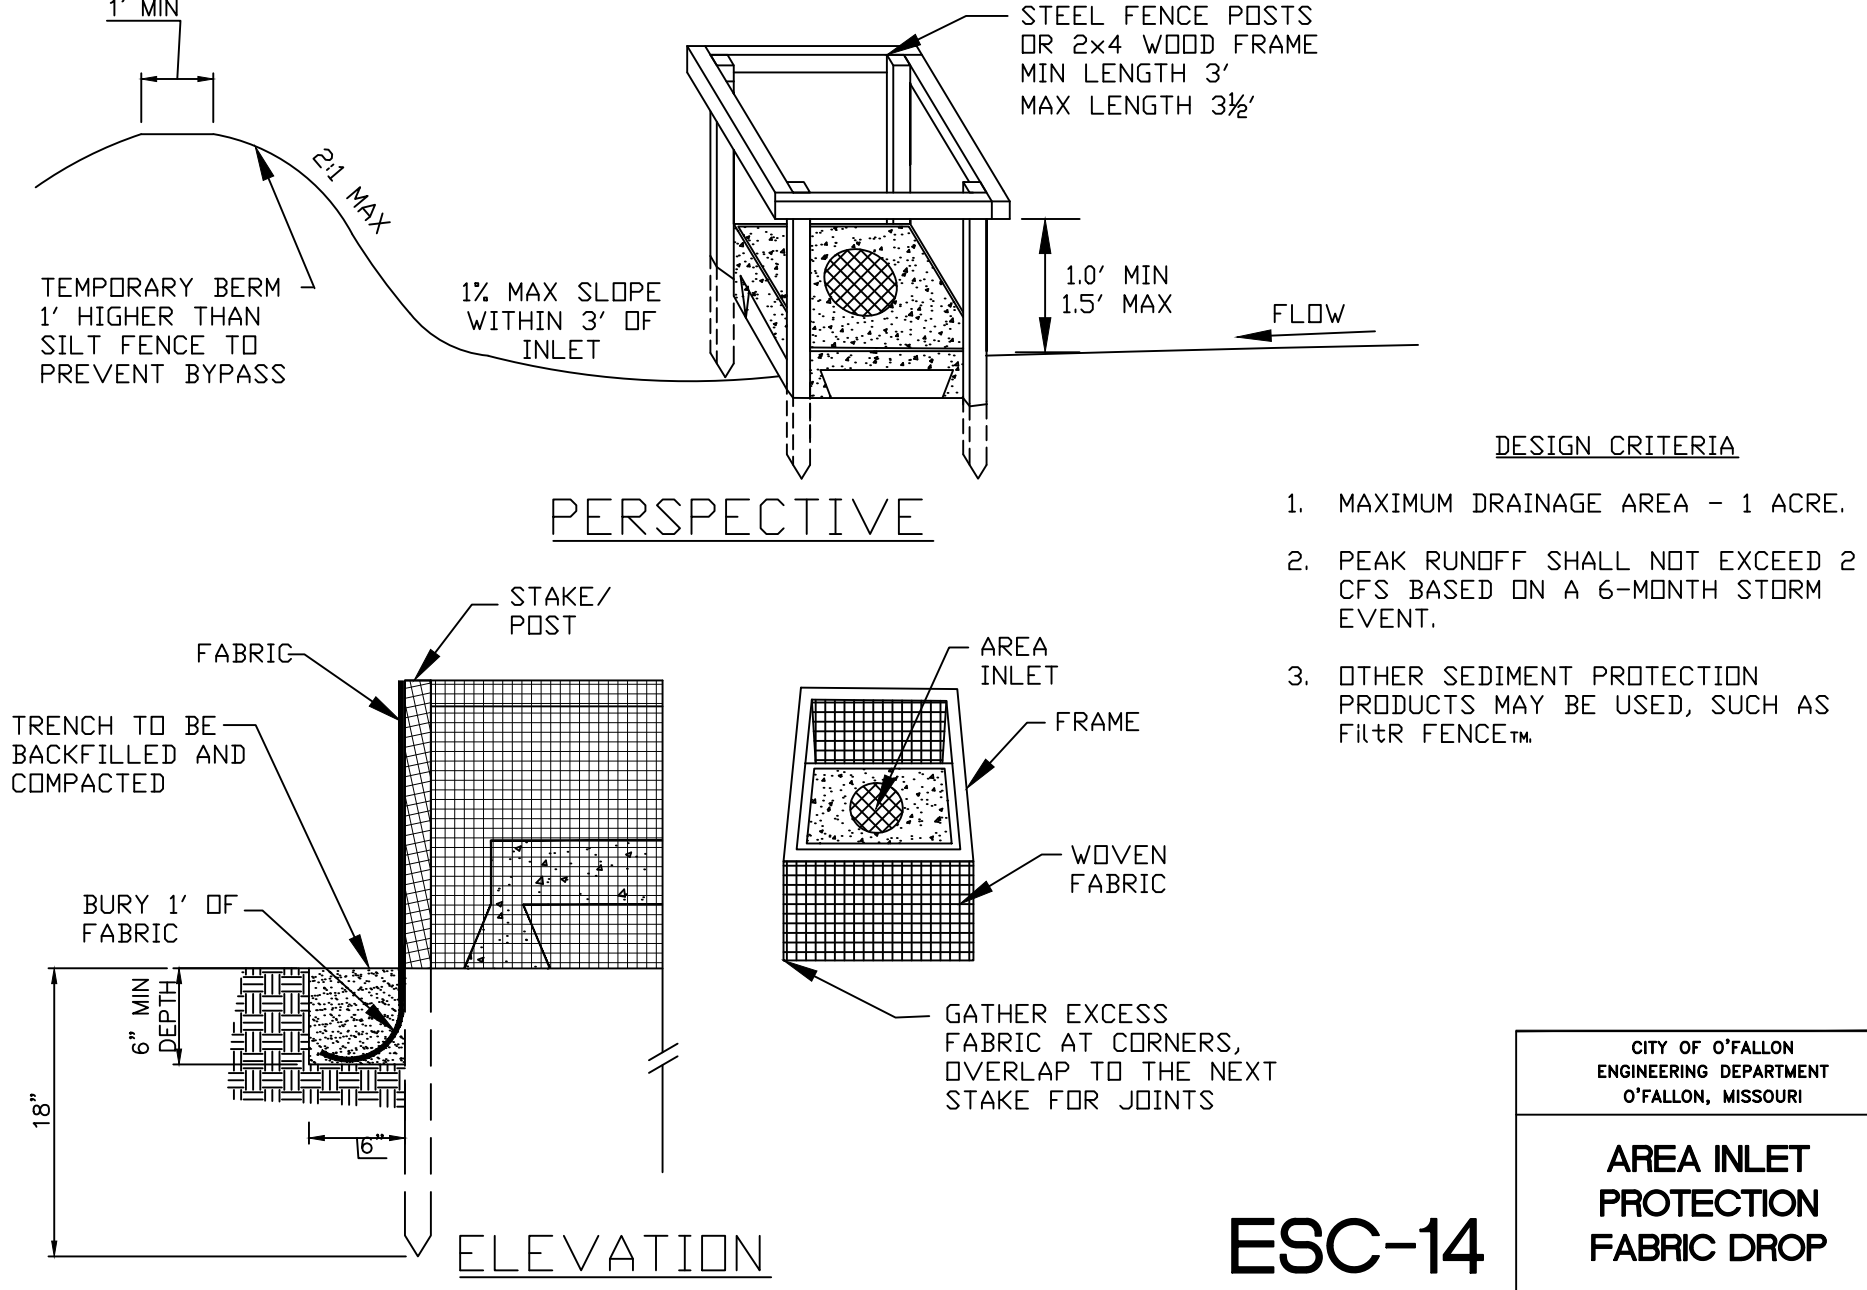


CITY OF O'FALLON
ENGINEERING DEPARTMENT
O'FALLON, MISSOURI

AREA INLET PROTECTION FABRIC DROP

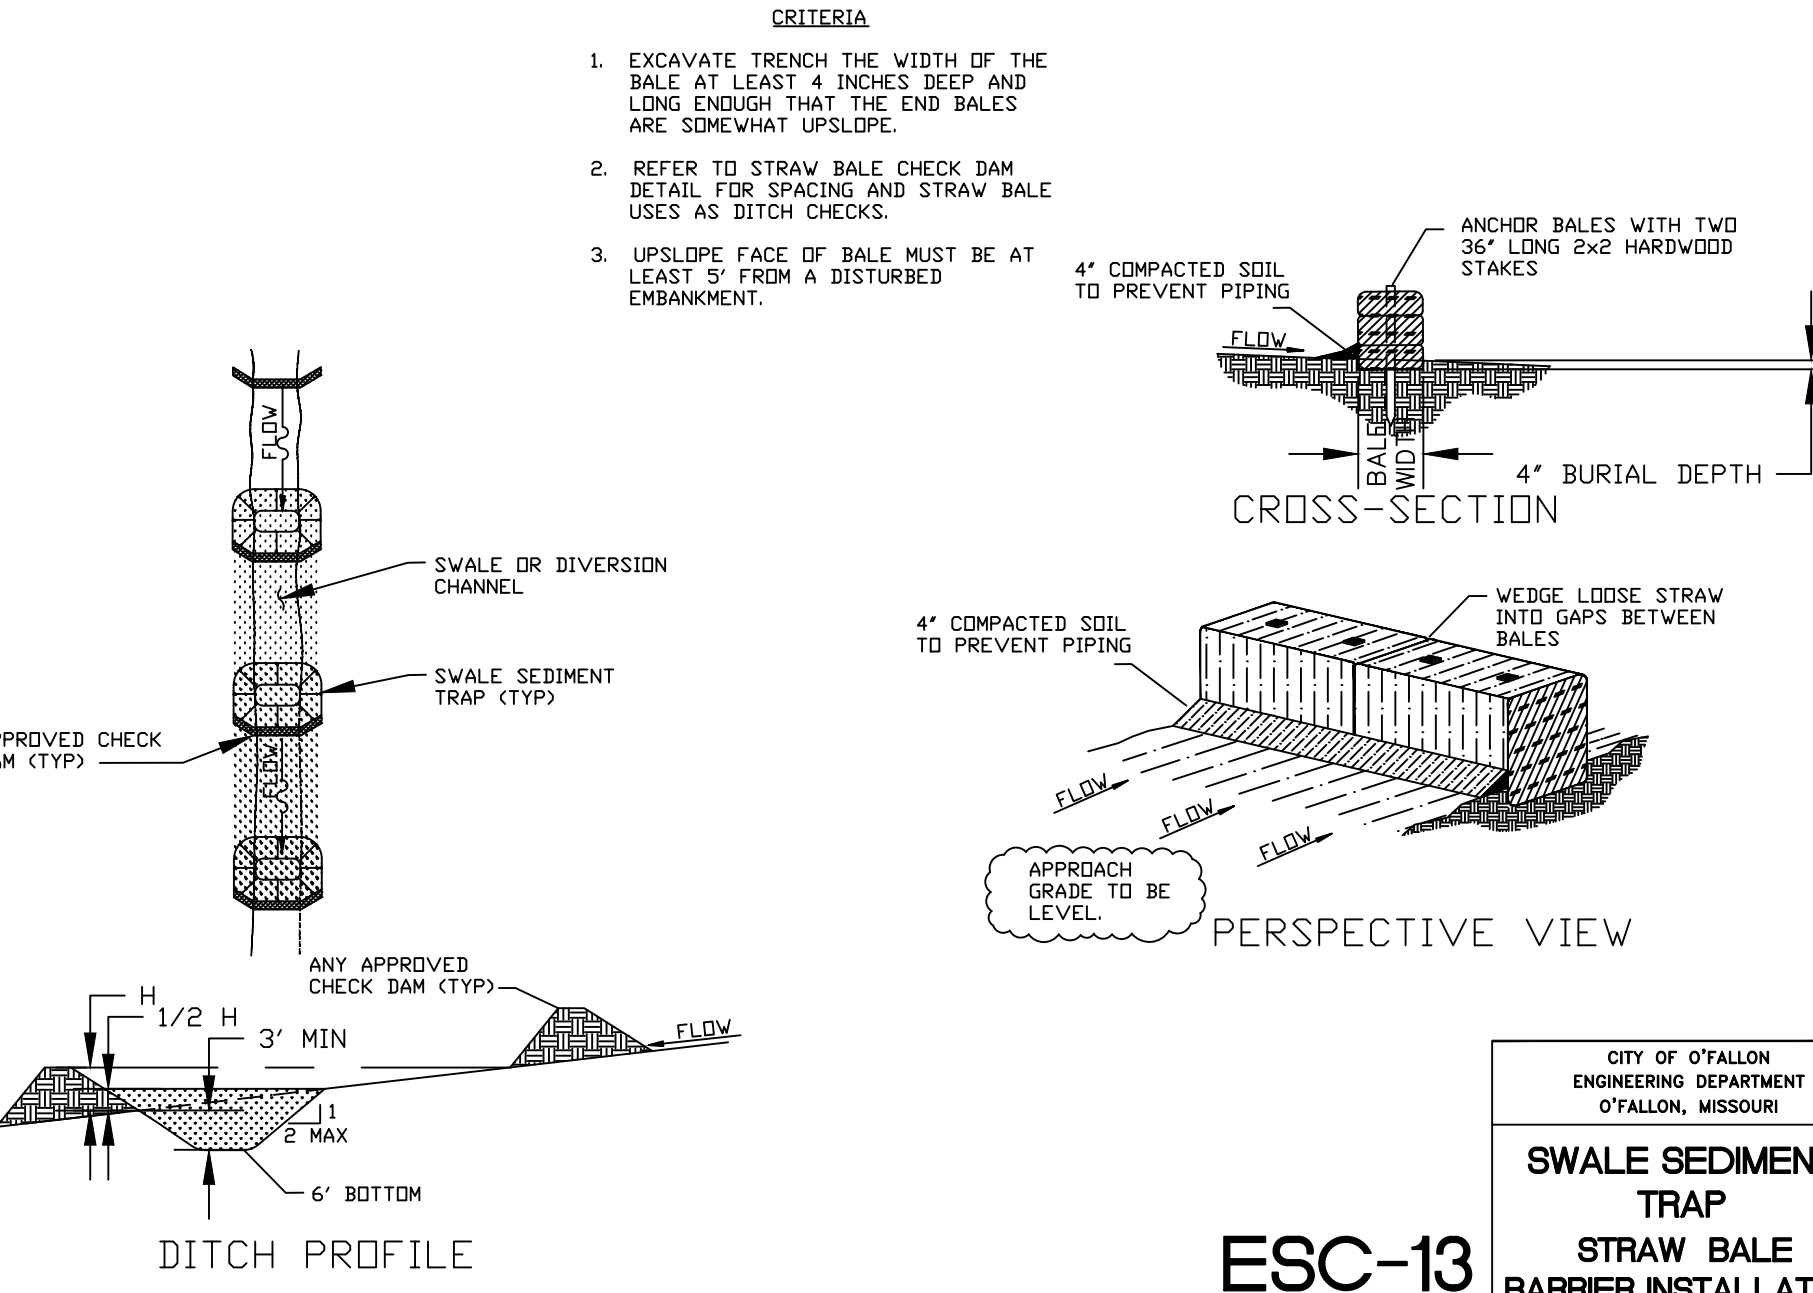


CITY OF O'FALLON
ENGINEERING DEPARTMENT
O'FALLON, MISSOURI

SWALE SEDIMENT TRAP STRAW BALE BARRIER INSTALLATION

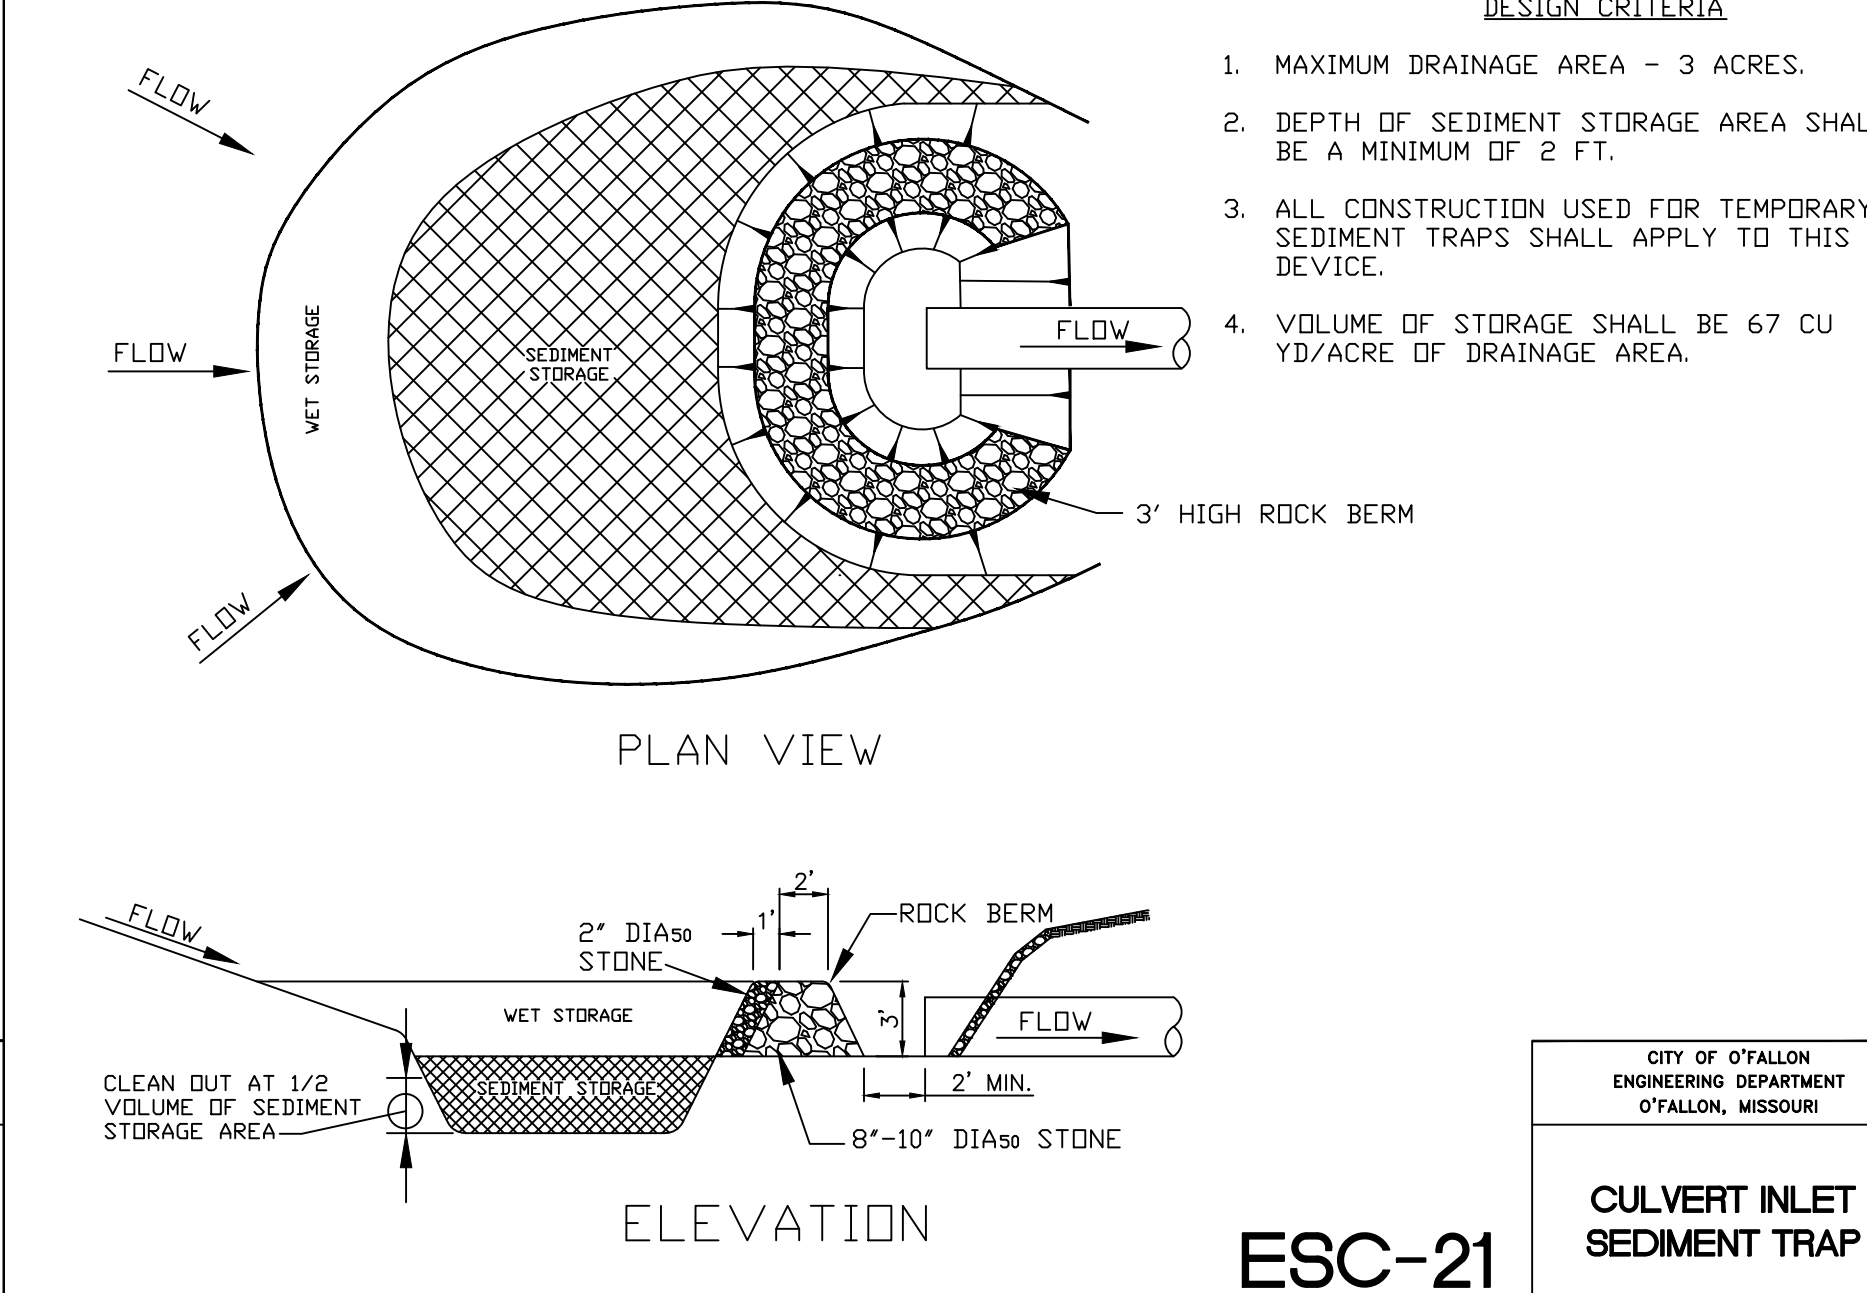

CITY OF O'FALLON
ENGINEERING DEPARTMENT
O'FALLON, MISSOURI

CULVERT INLET SEDIMENT TRAP

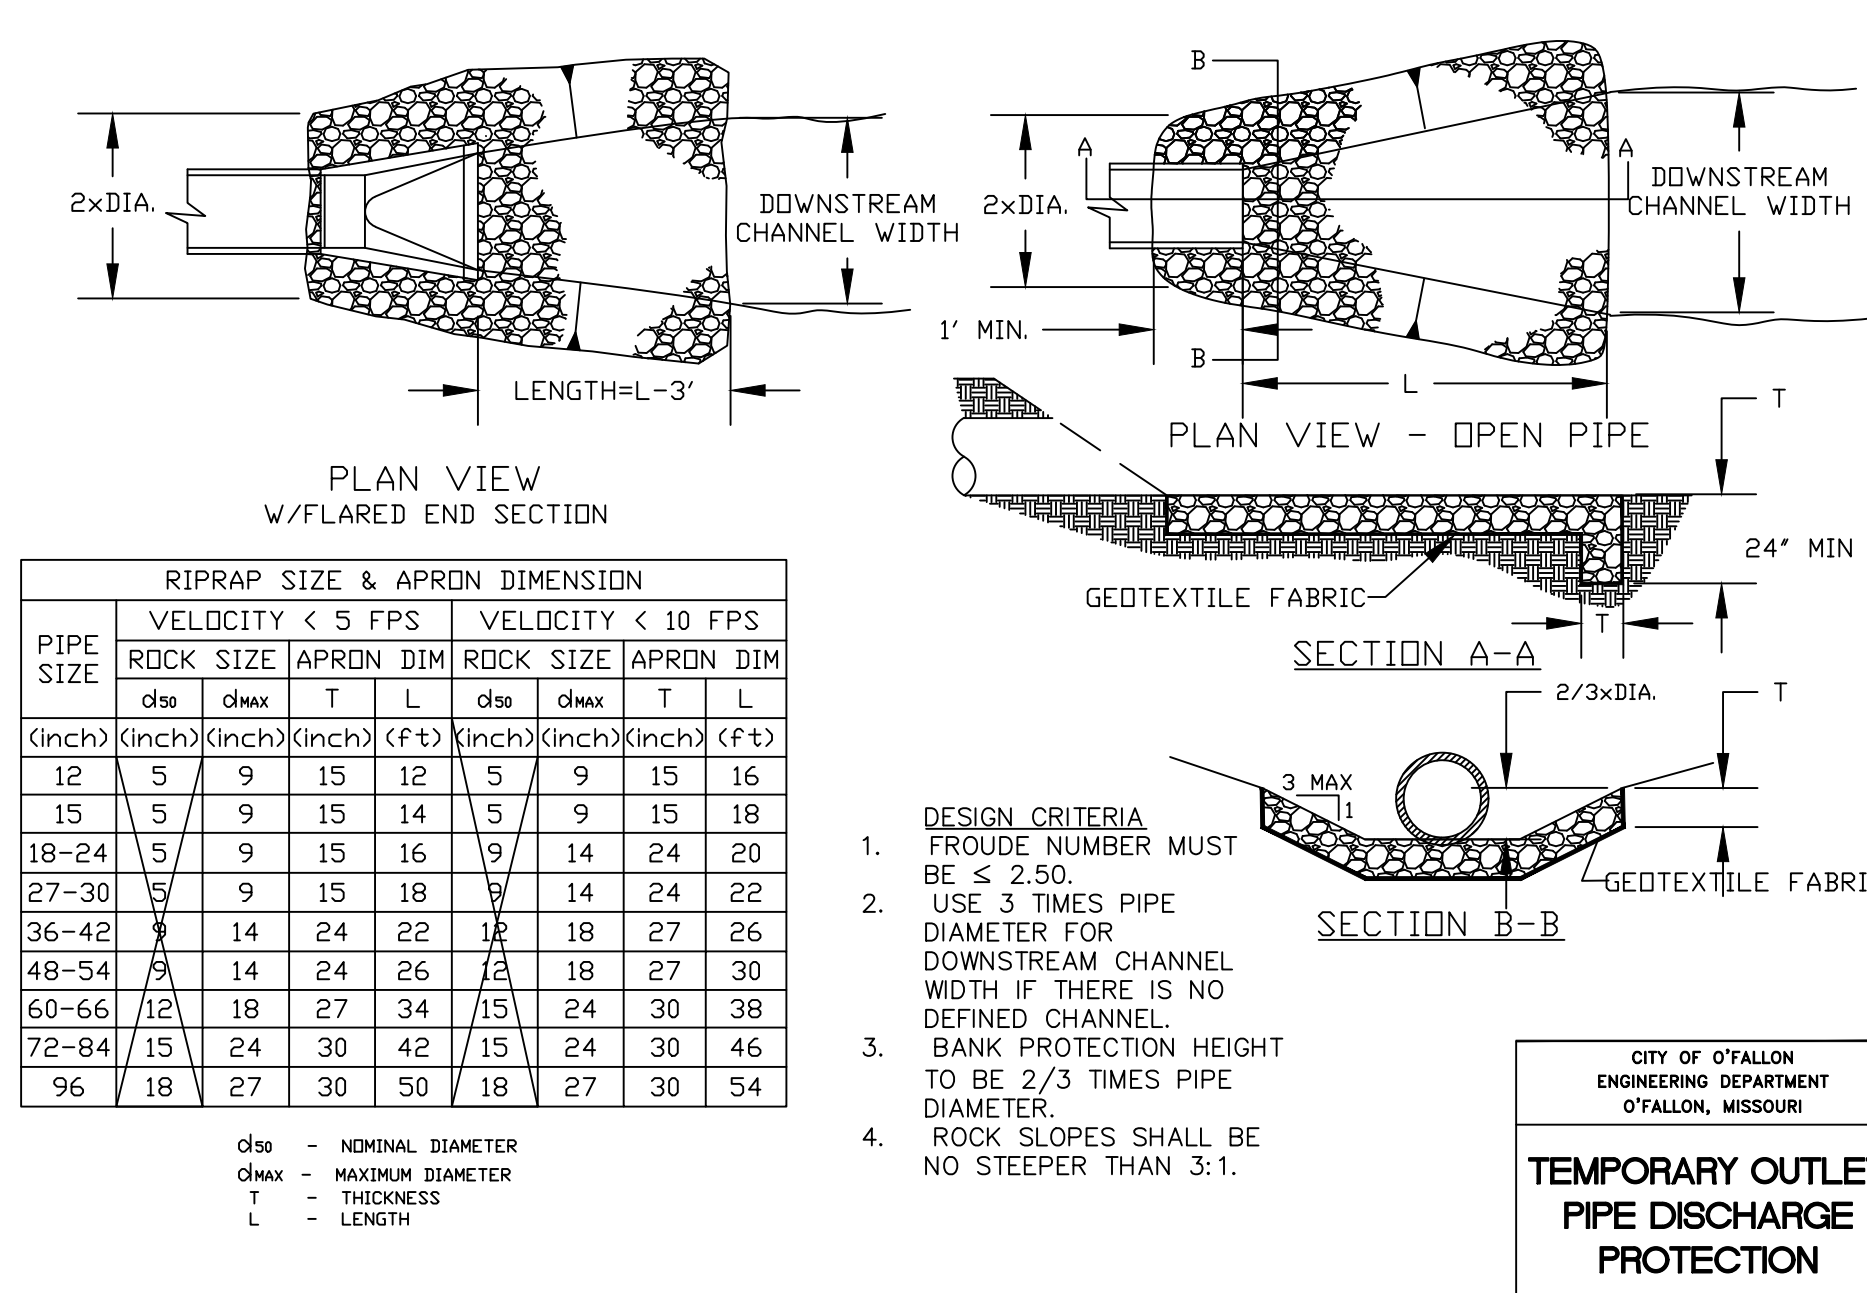

CITY OF O'FALLON
ENGINEERING DEPARTMENT
O'FALLON, MISSOURI

TEMPORARY OUTLET PIPE DISCHARGE PROTECTION

PROJECT TITLE:

THE VILLAS AT KEATON WOODS

ENGINEERING PLANNING SURVEYING

221 Point View Blvd.
St. Charles, MO 63001
636-928-5662
FAX 636-928-1718

DISCLAIMER OF RESPONSIBILITY
I hereby specify that the documents intended to be authorized by my seal are limited to this sheet, and I hereby disclaim any responsibility for all other drawings, specifications, estimates, reports or other documents or instruments relating to or intended to be used for any part or parts of the architectural or engineering project or survey.

REFERENCE ONLY

REVISIONS

DATE	CITY COMMENTS
02/20/17	CITY COMMENTS
03/17/17	CITY COMMENTS
09/20/18	CITY COMMENTS
11/06/18	CITY COMMENTS
12/14/18	CITY COMMENTS
12/28/18	CITY COMMENTS
06/11/21	CLIENT COMMENTS
03/01/22	CITY COMMENTS

Developer / Owner:

Bridgewater Communities, Inc.
P.O. Box 4607
Chesterfield, Missouri 63005
636-294-6020

P+Z No.: 18-003986
June 7, 2018

City No.: #18-009384
Permit #RSP18-000006

Page No.:

27 of 32

ENGINEERS SEAL DOES NOT APPLY TO CITY OF O'FALLON DETAILS ON THIS SHEET.

REFERENCE DETAILS

Issue Date: 03/25/2016