
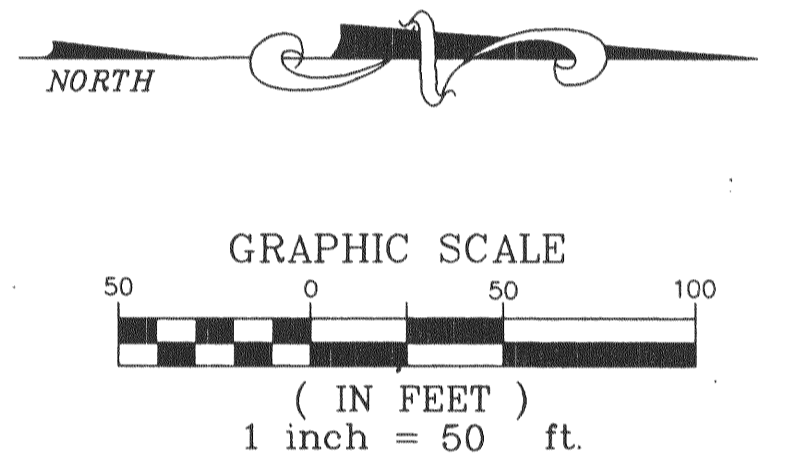


NOTE:
THIS SHEET FOR DRAINAGE PURPOSES ONLY
NOT FOR CONSTRUCTION

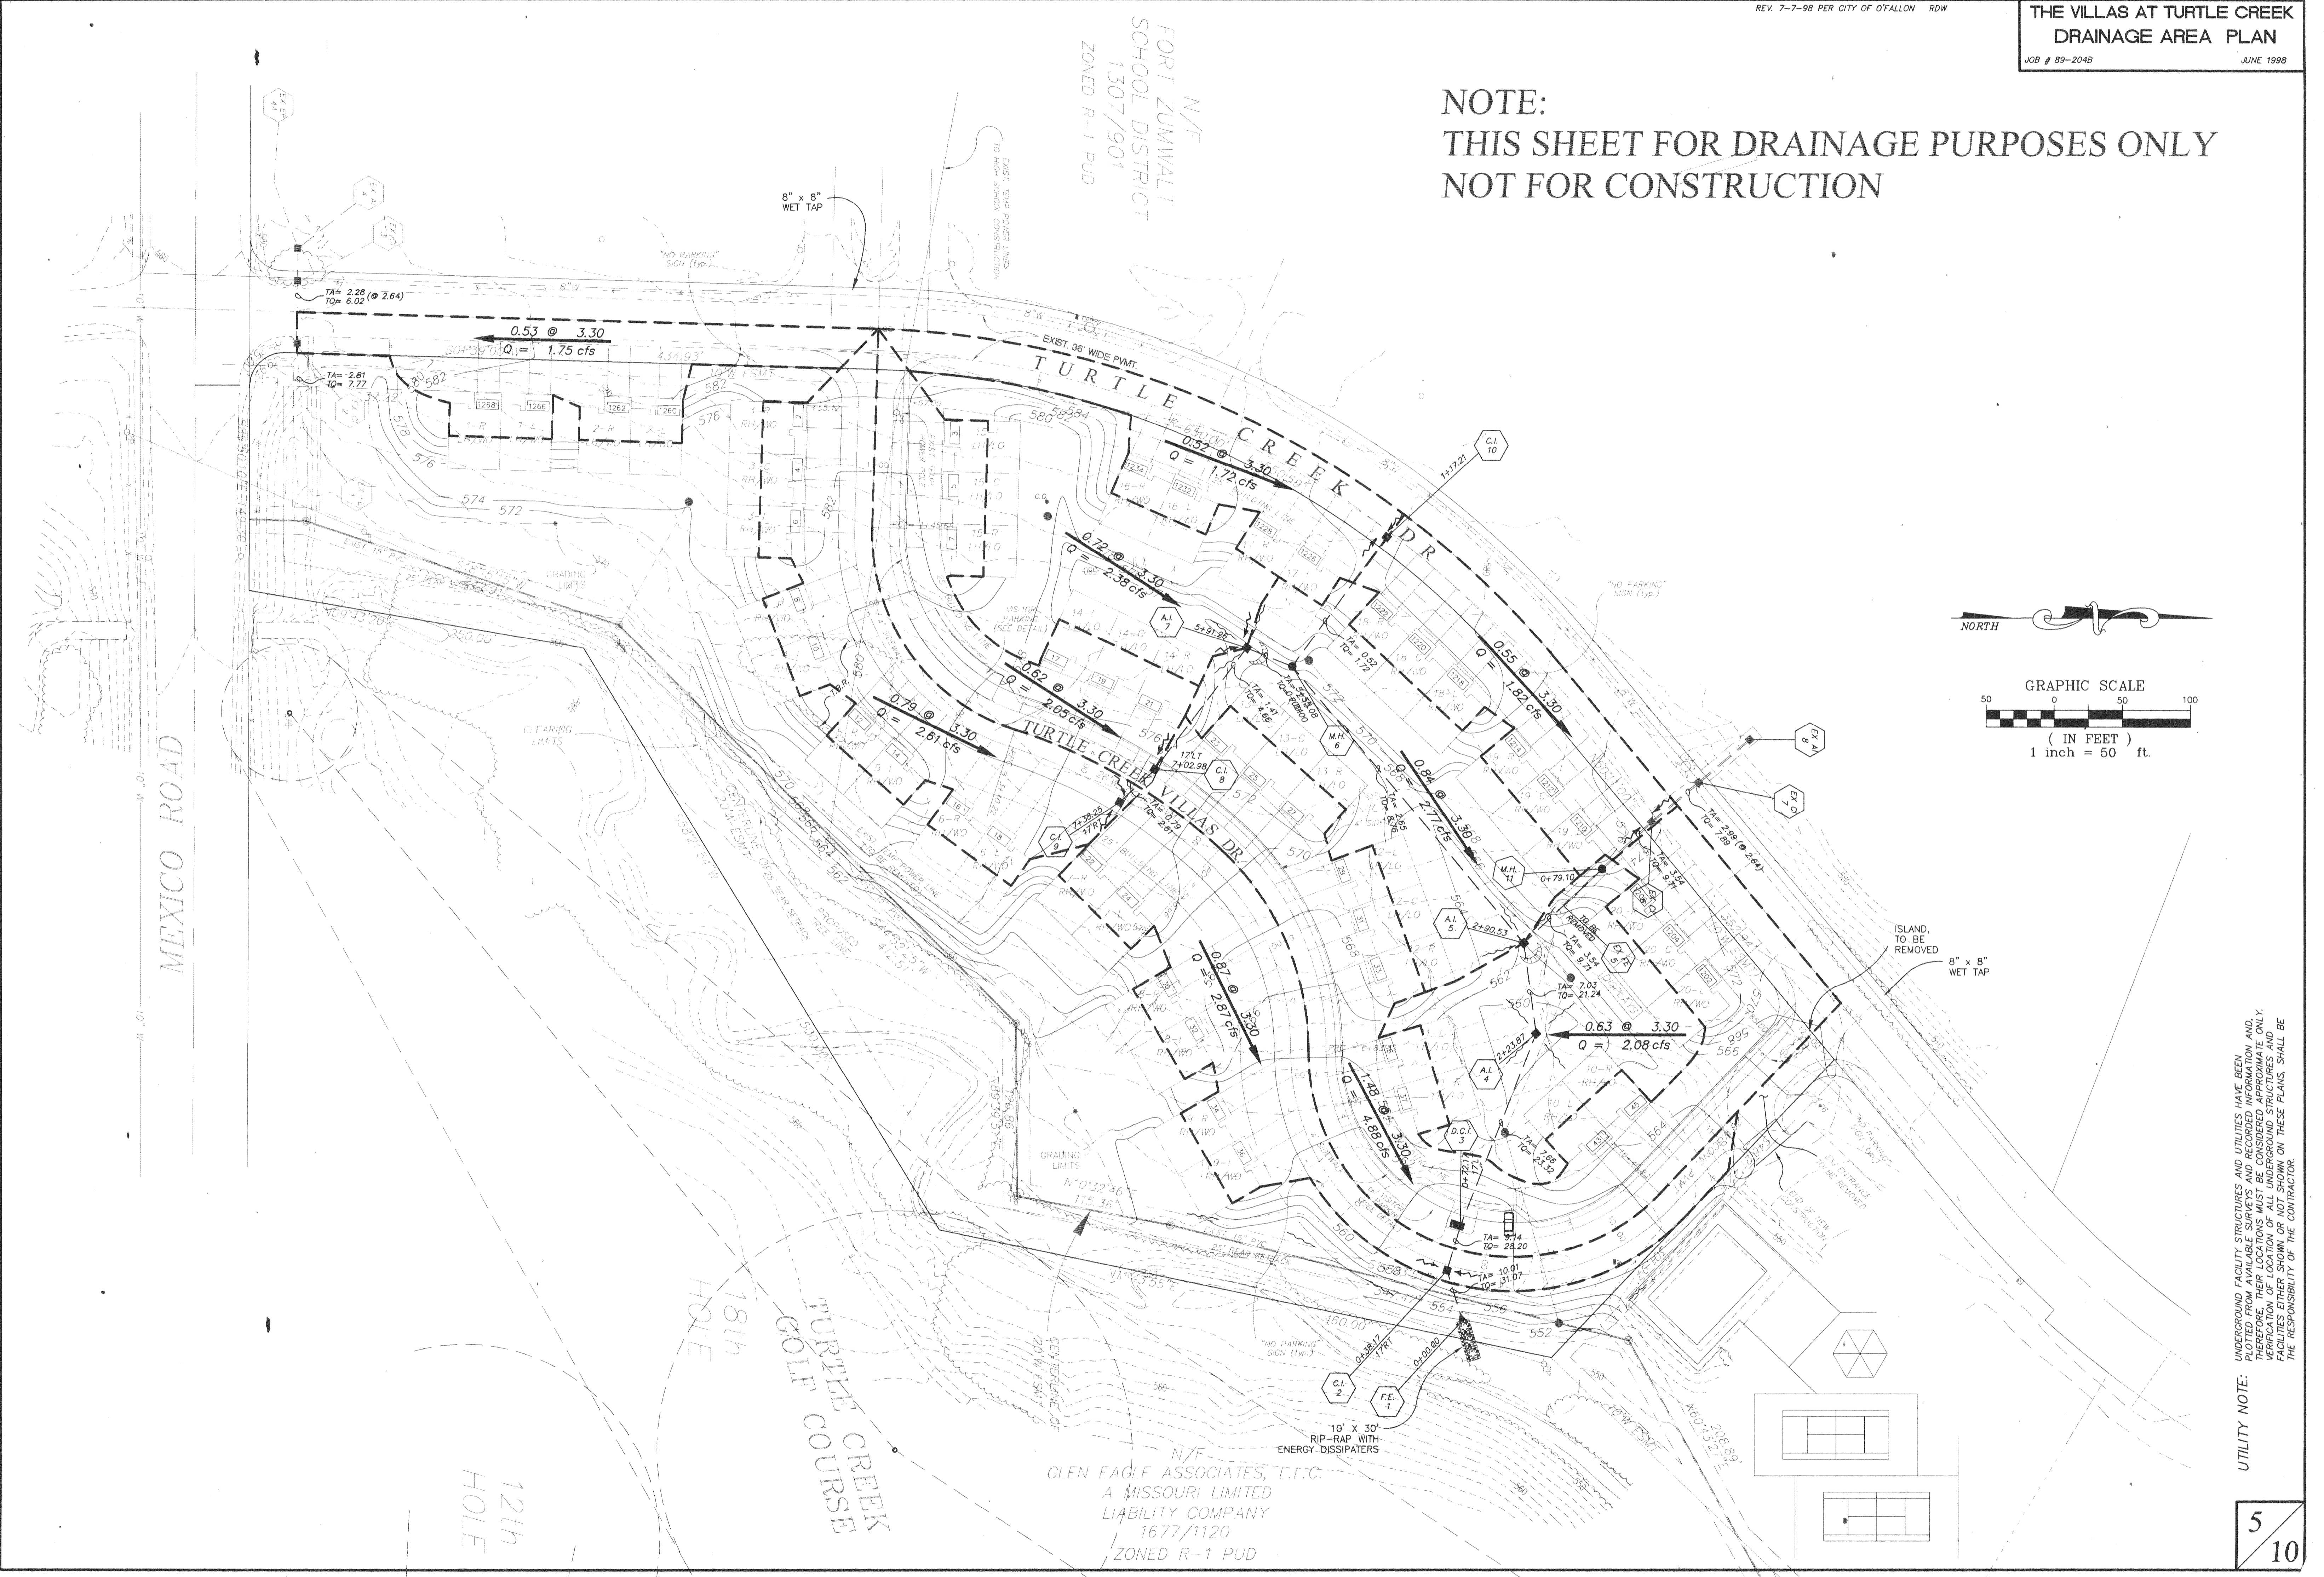

UTILITY NOTE:
UNDERGROUND FACILITY STRUCTURES AND UTILITIES HAVE BEEN PLOTTED FROM AVAILABLE SURVEYS AND RECORDED INFORMATION AND, THEREFORE, THEIR LOCATIONS MUST BE CONSIDERED APPROXIMATE ONLY. THE CONTRACTOR SHALL VERIFY THE LOCATION AND DEPTH OF ALL UTILITIES AND FACILITIES EITHER SHOWN OR NOT SHOWN ON THESE PLANS. SHALL BE THE RESPONSIBILITY OF THE CONTRACTOR.

N/F
GLEN EAGLE ASSOCIATES, I.T.C.
A MISSOURI LIMITED
LIABILITY COMPANY
1677/1120
ZONED R-1 PUD