


FINAL SURVEY PLOTTED
 NOTE BOOK TEMPLATE NO. AREA CHECKED

ORIGINAL SURVEY PLOTTED
 NOTE BOOK TEMPLATE NO. AREA CHECKED

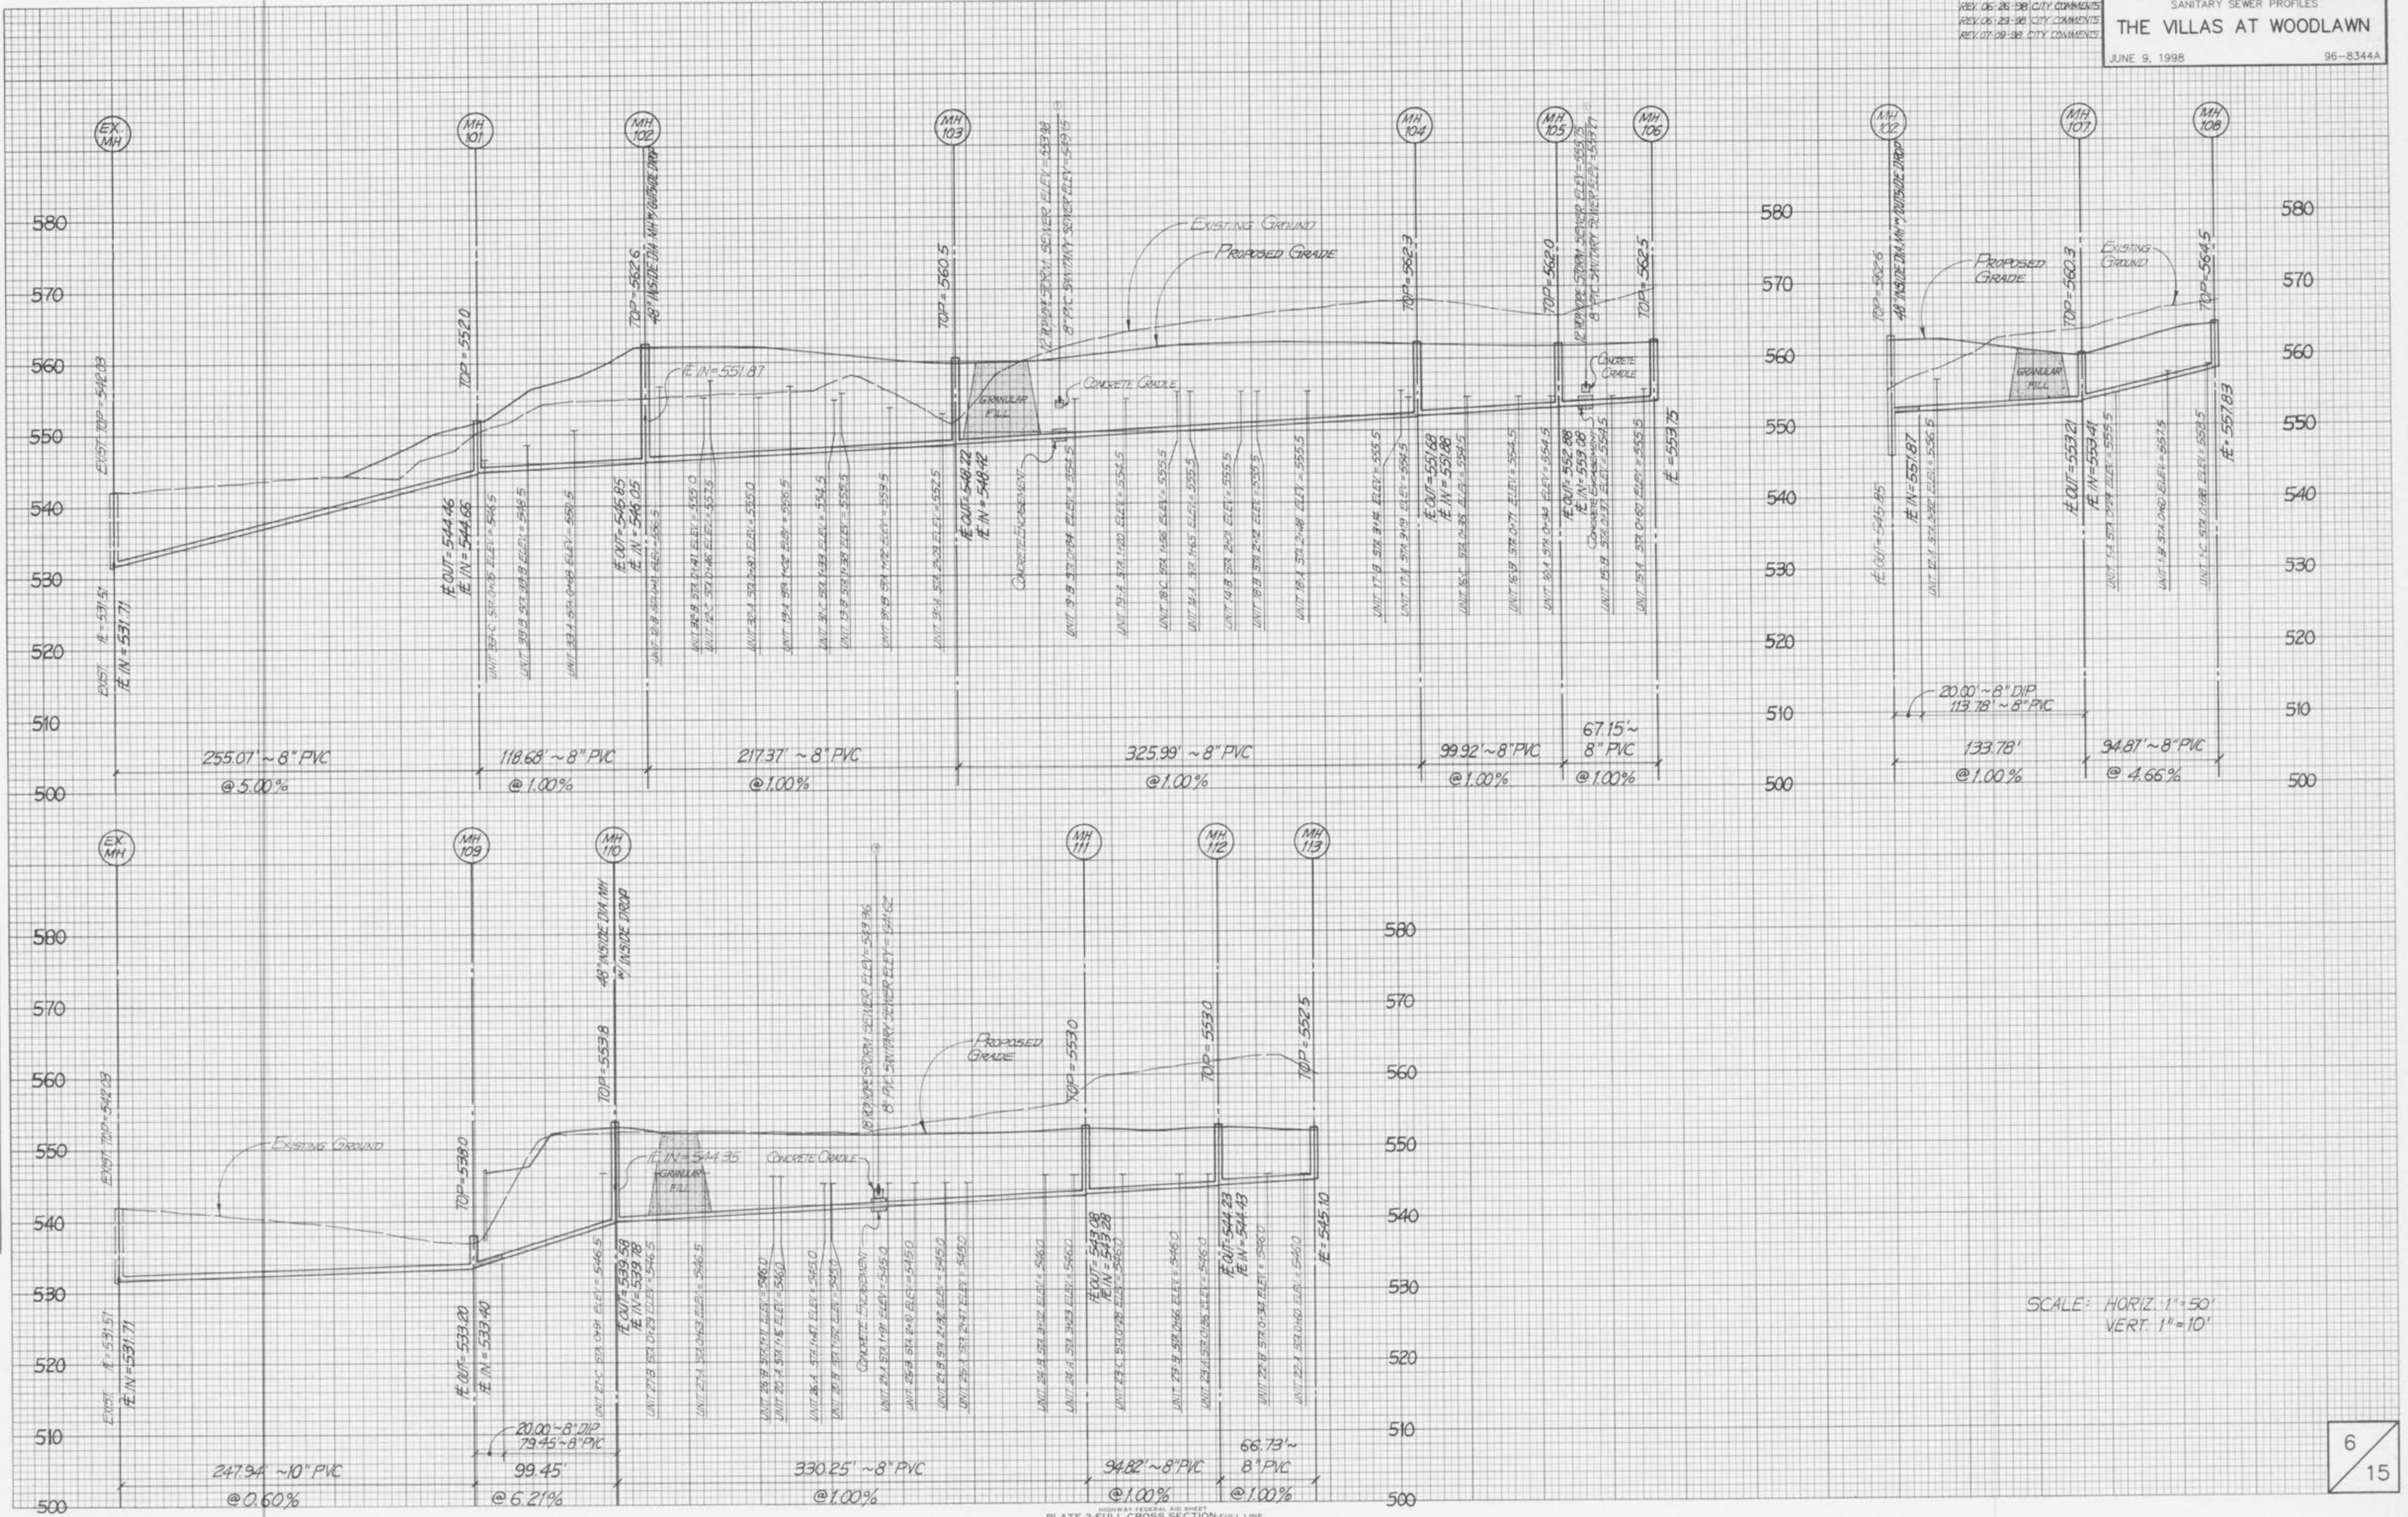

SCALE: HORIZ 1"=50'
 VERT 1"=10'