


FINAL SURVEY PLOTTED DATE  
 SURVEYED BY  
 PLOTTED BY  
 NOTE BOOK NO. AREA CHECKED

ORIGINAL SURVEY PLOTTED DATE  
 SURVEYED BY  
 PLOTTED BY  
 NOTE BOOK NO. AREA CHECKED

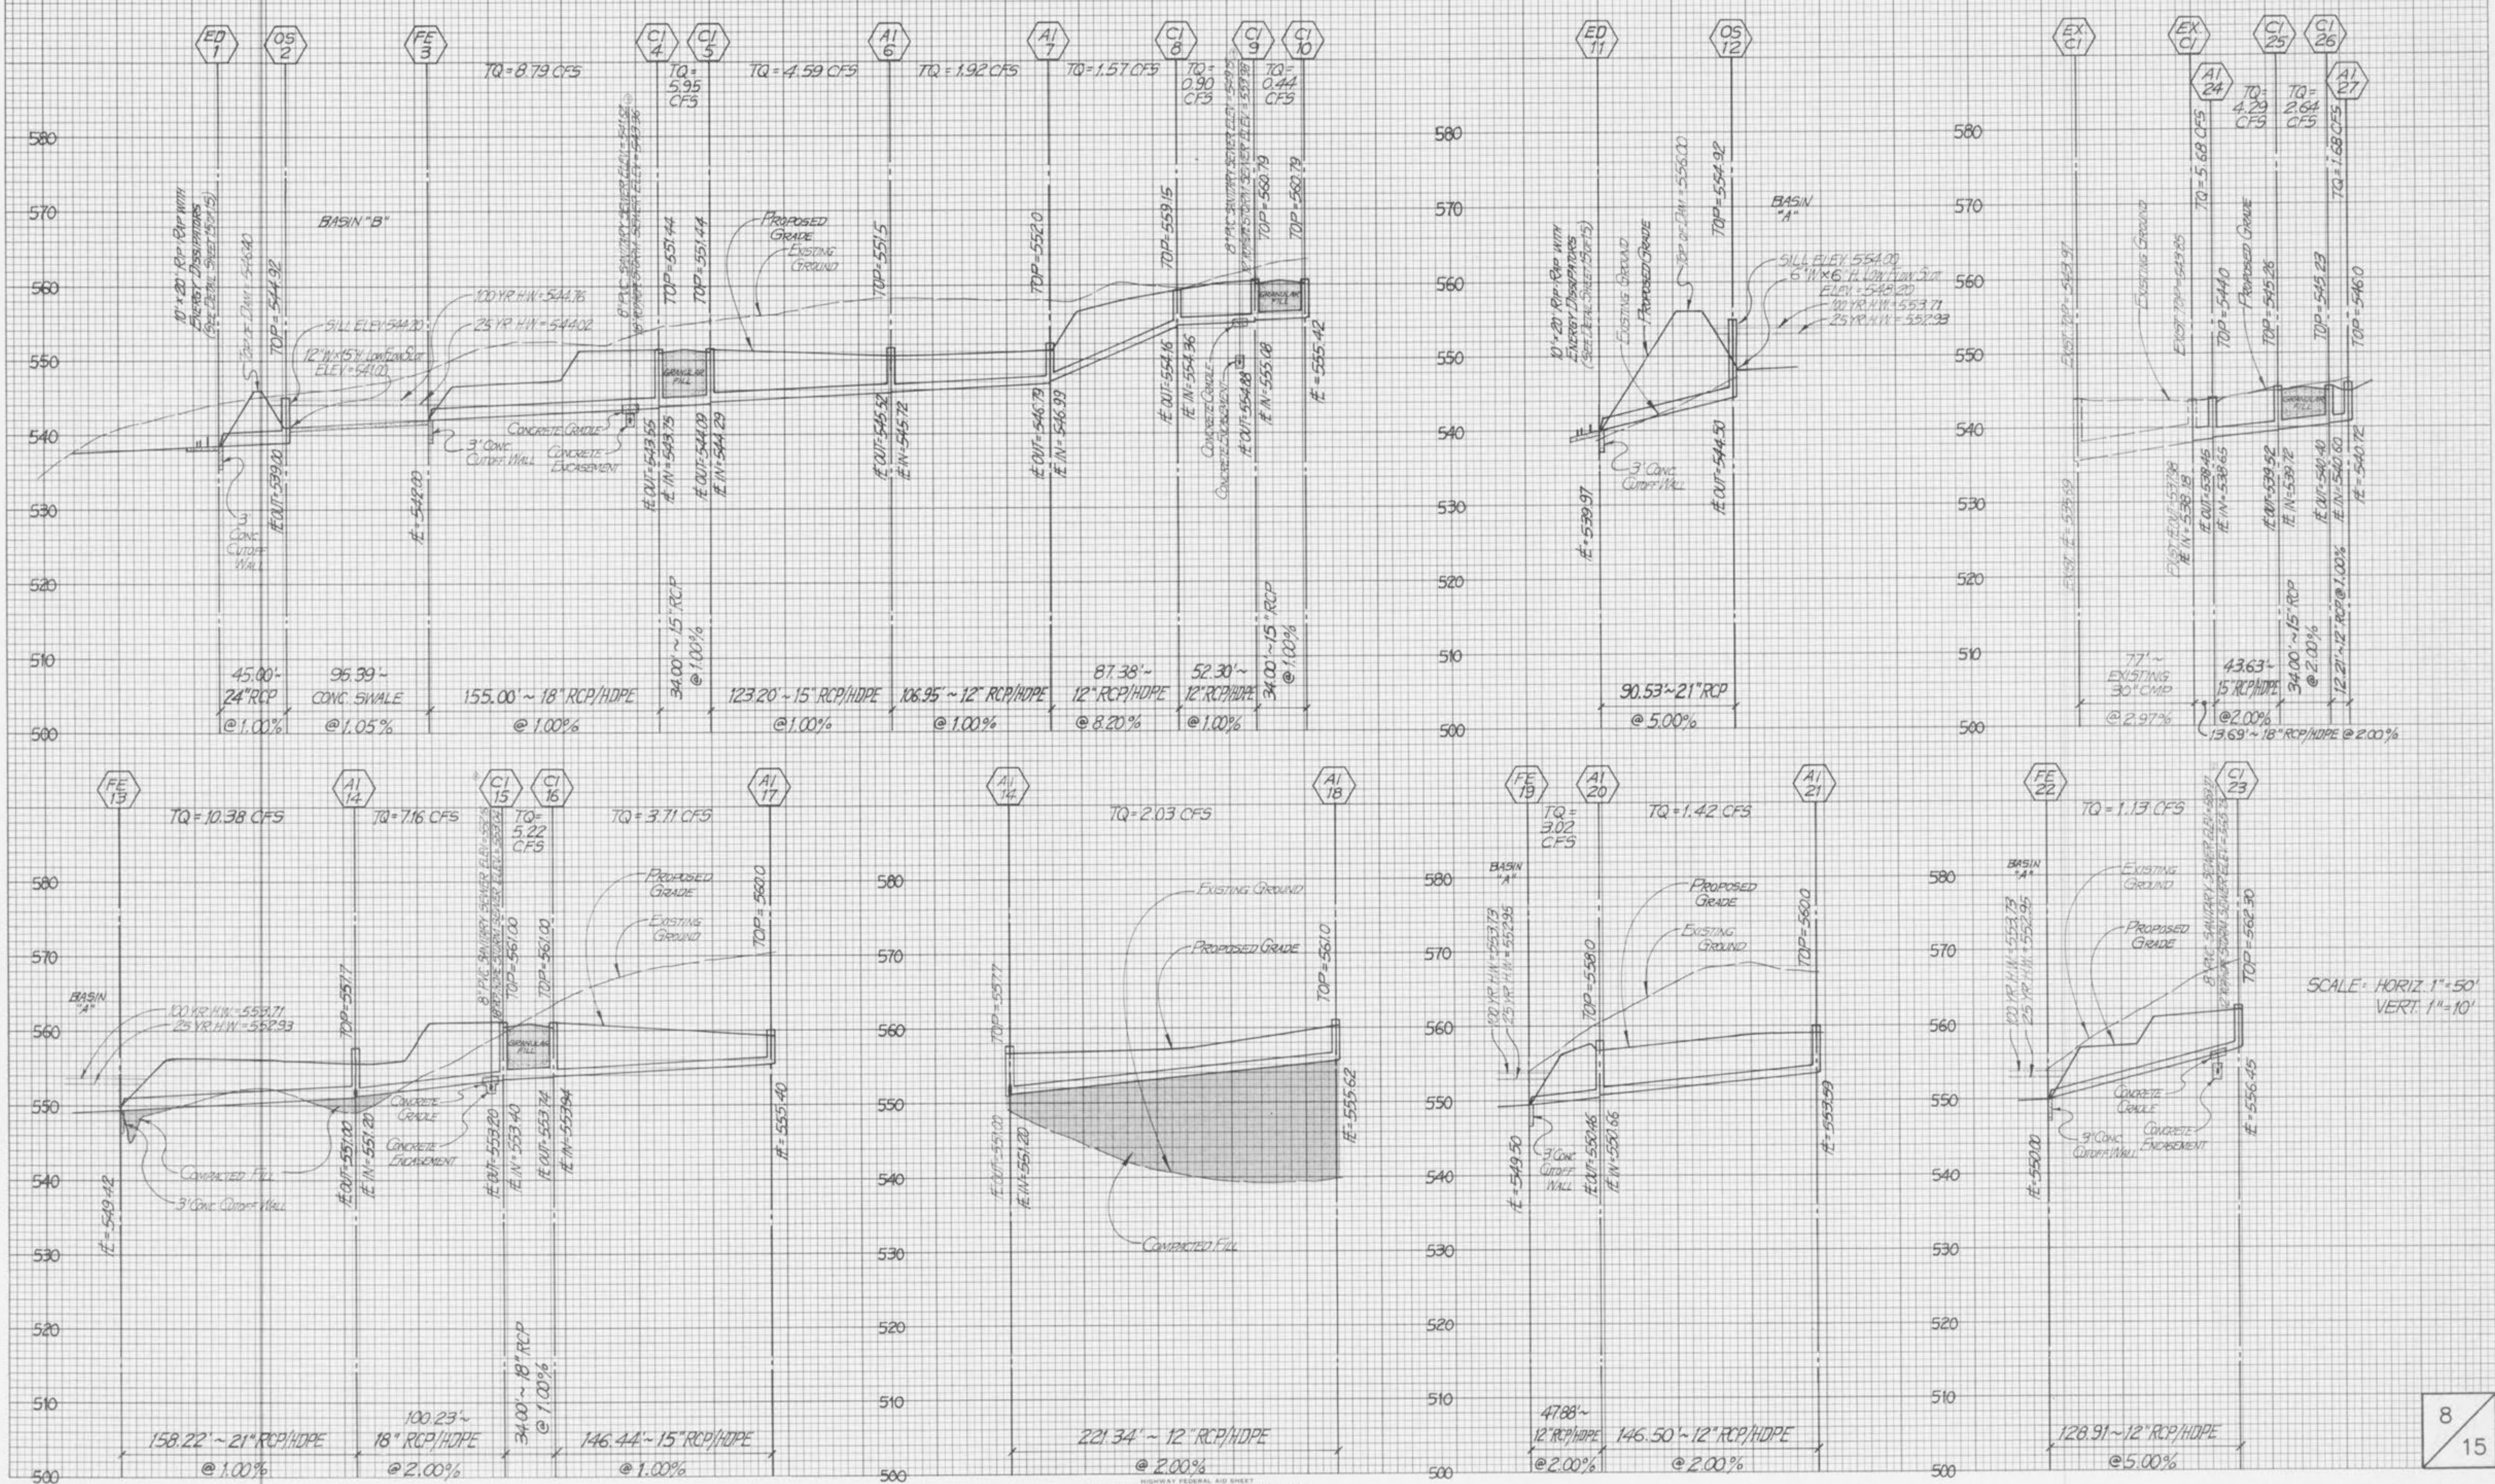

SCALE: HORIZ. 1"=50'  
 VERT. 1"=10'