
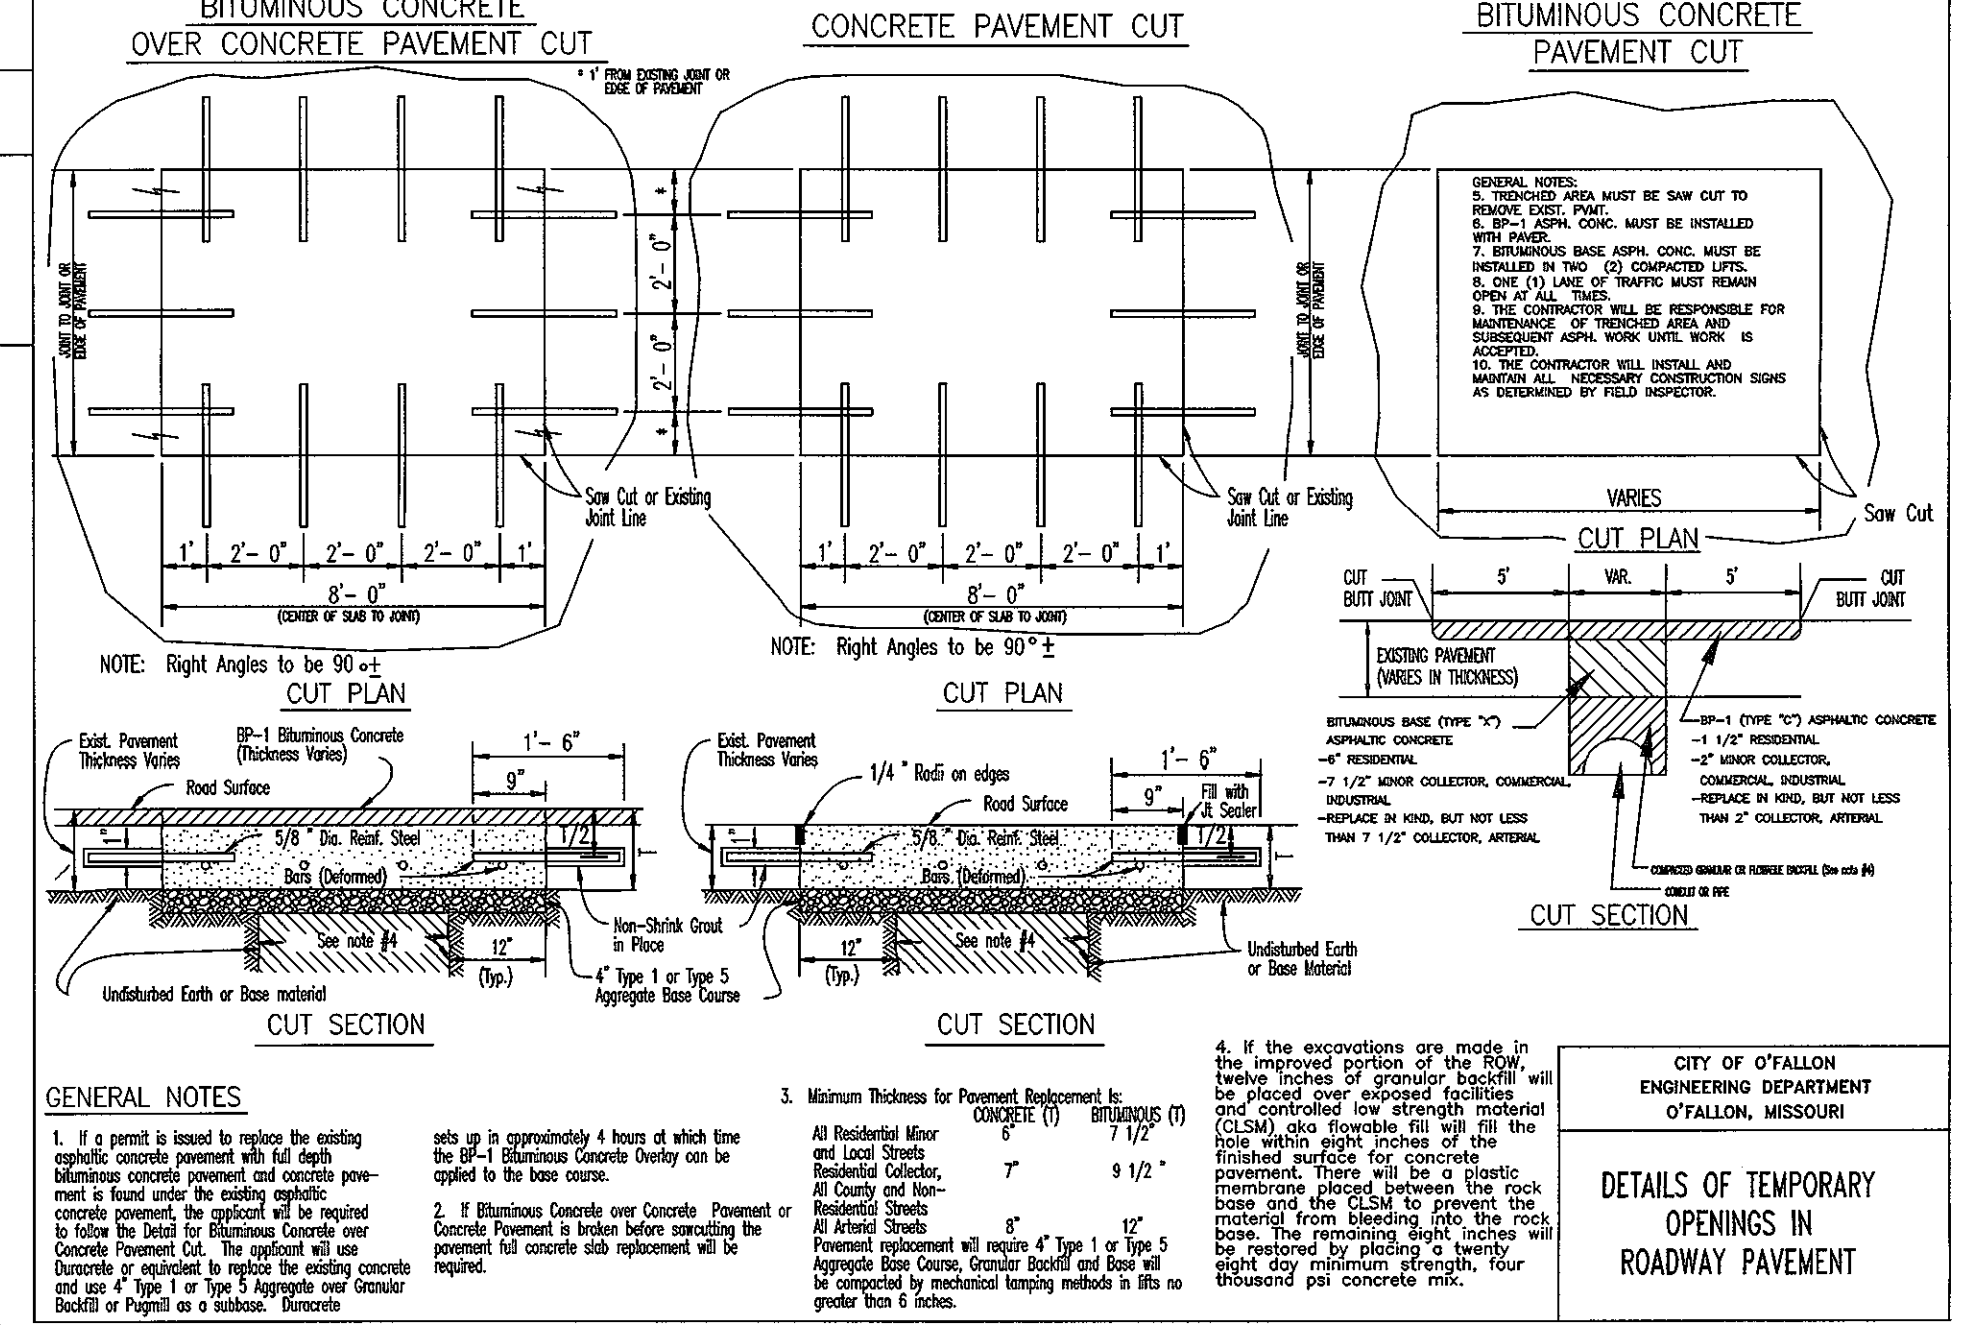
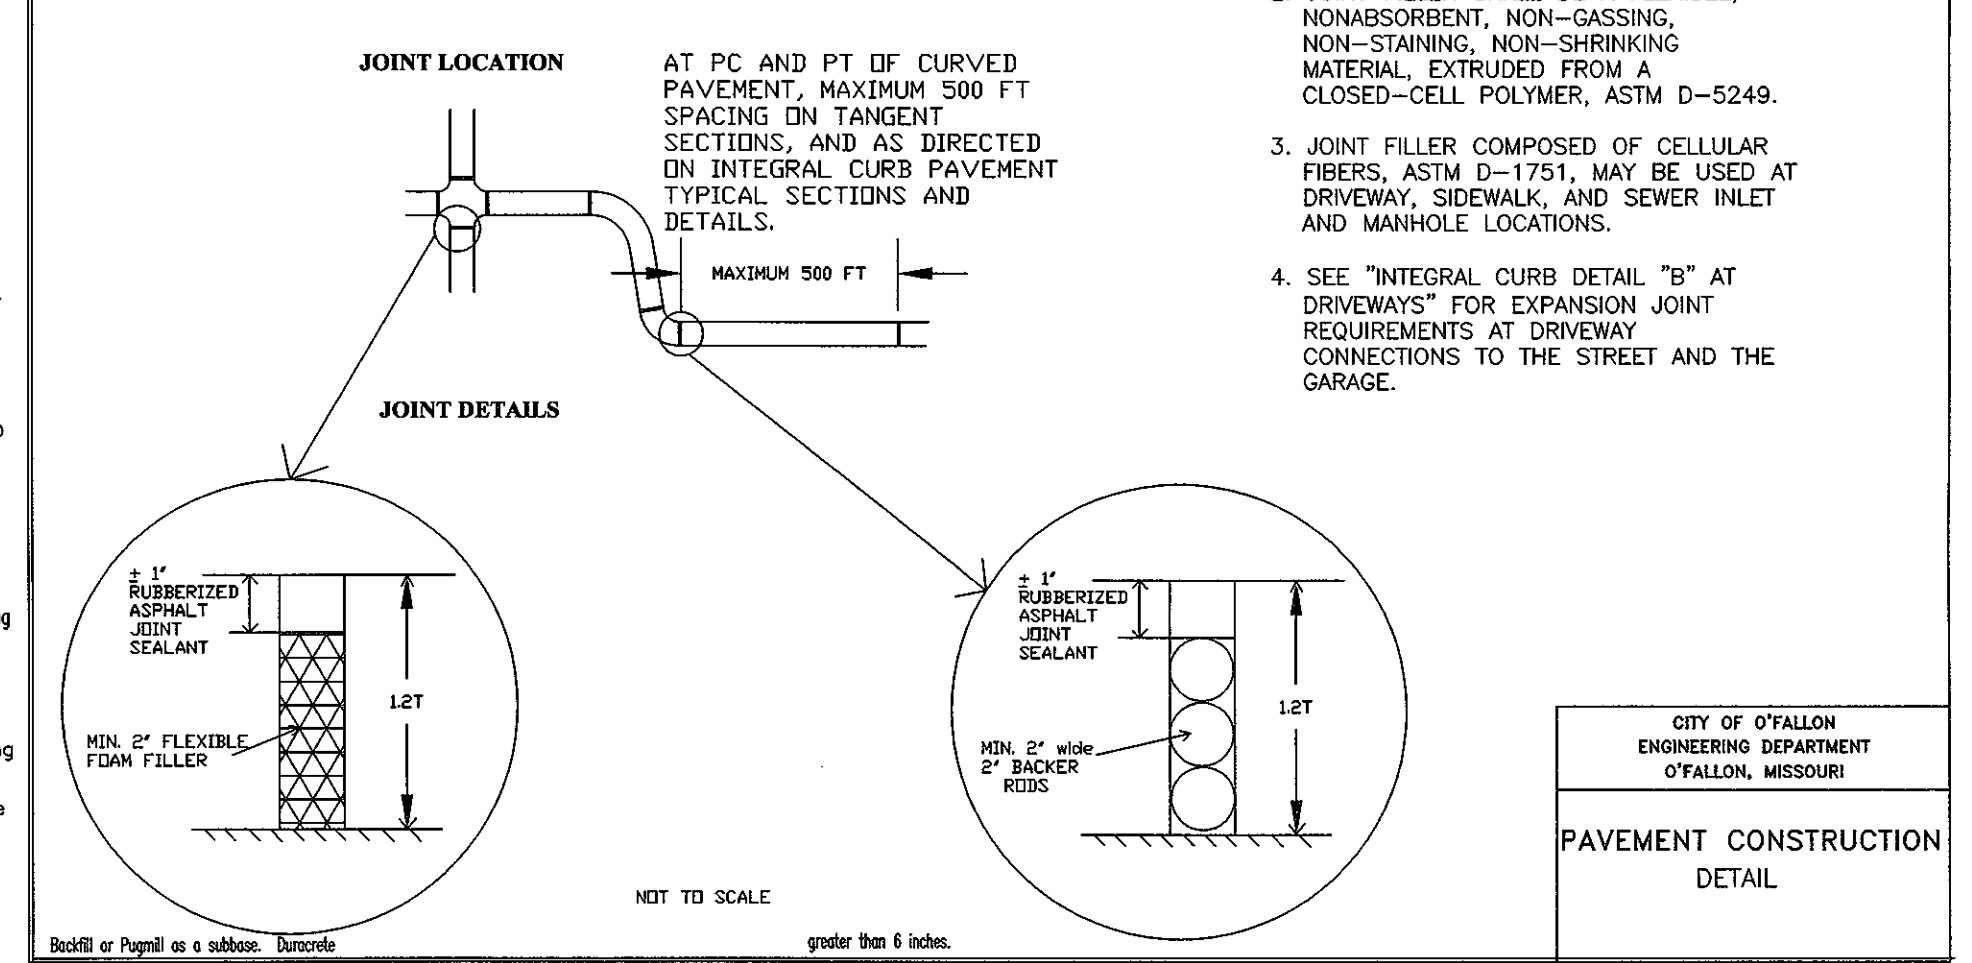





DISCLAIMER OF RESPONSIBILITY I hereby certify that the documents intended to be authorized by my seal are limited to this sheet...

REVISIONS table with columns for Date, City, and Comments.




Developer / Owner: Twenty Seven Hundred Forty-365 Group, L.L.C. 429 North Main Street O'Fallon, MO 63366 636-240-0930

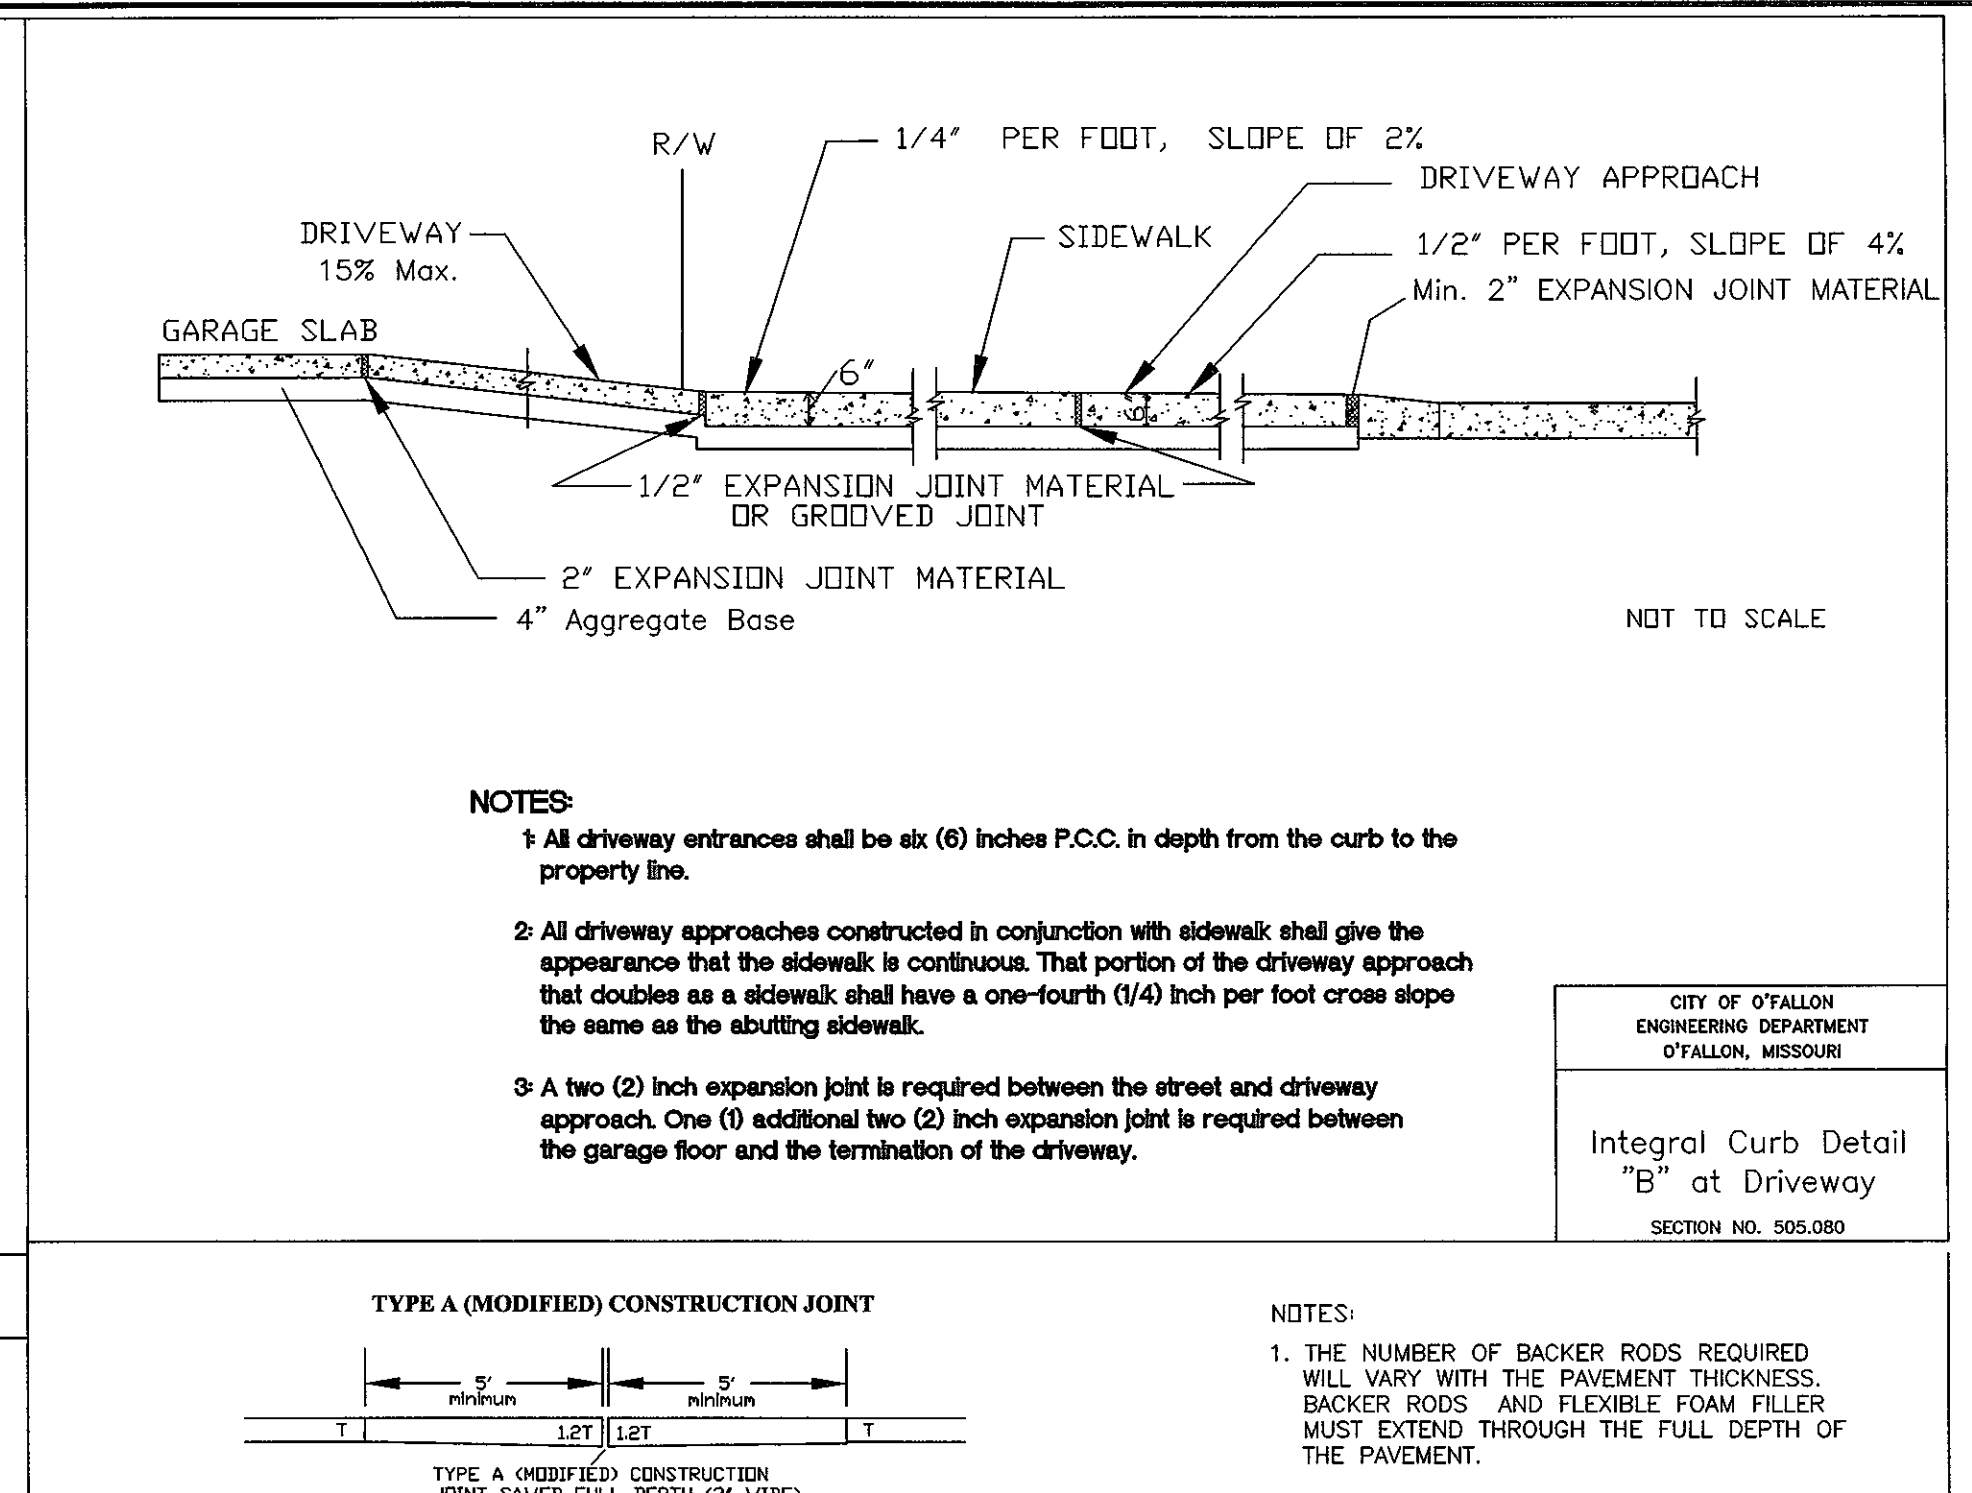

ENGINEERS SEAL DOES NOT APPLY TO CITY OF O'FALLON DETAILS ON THIS SHEET.

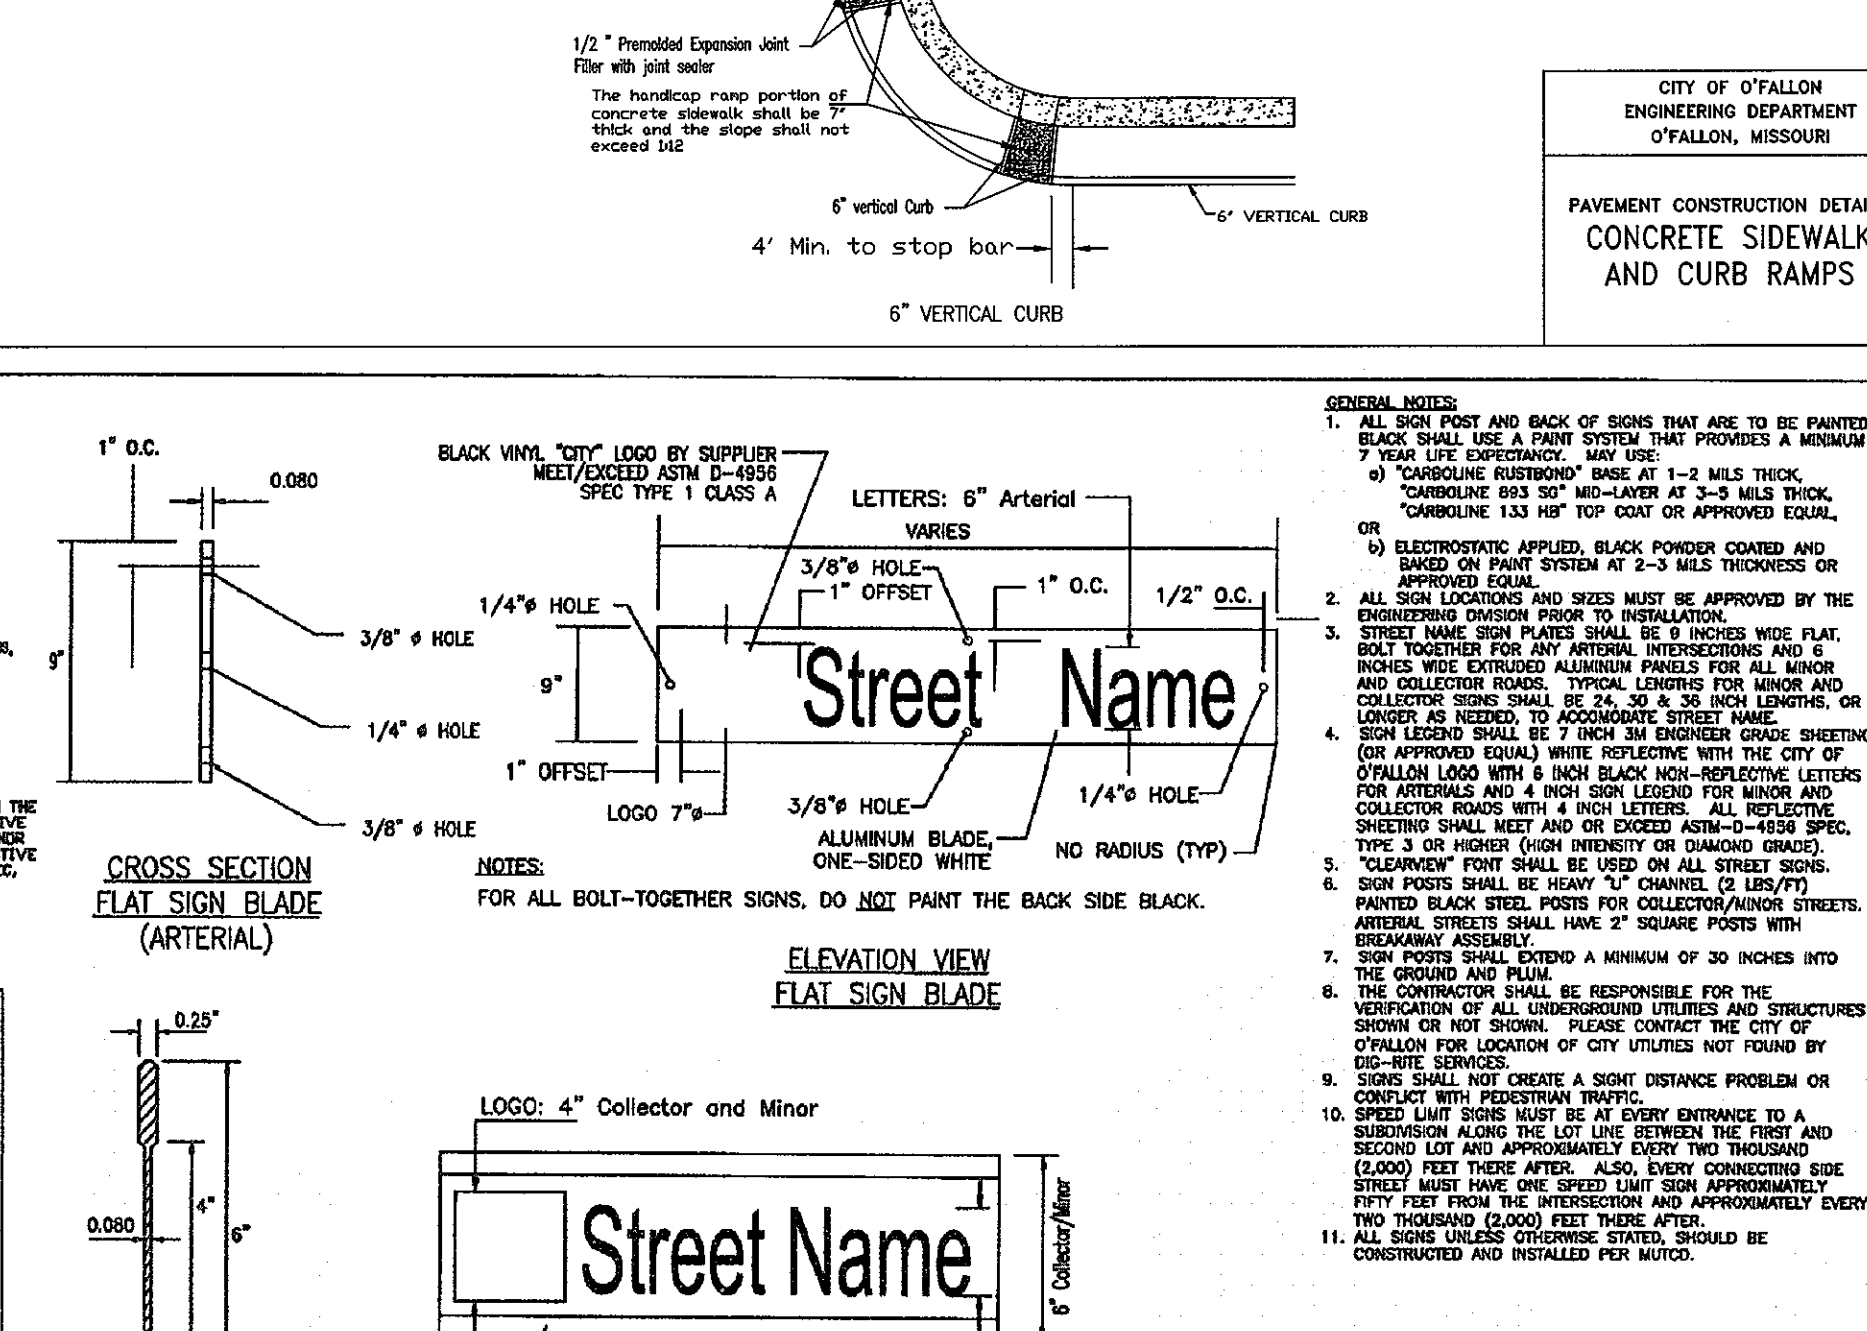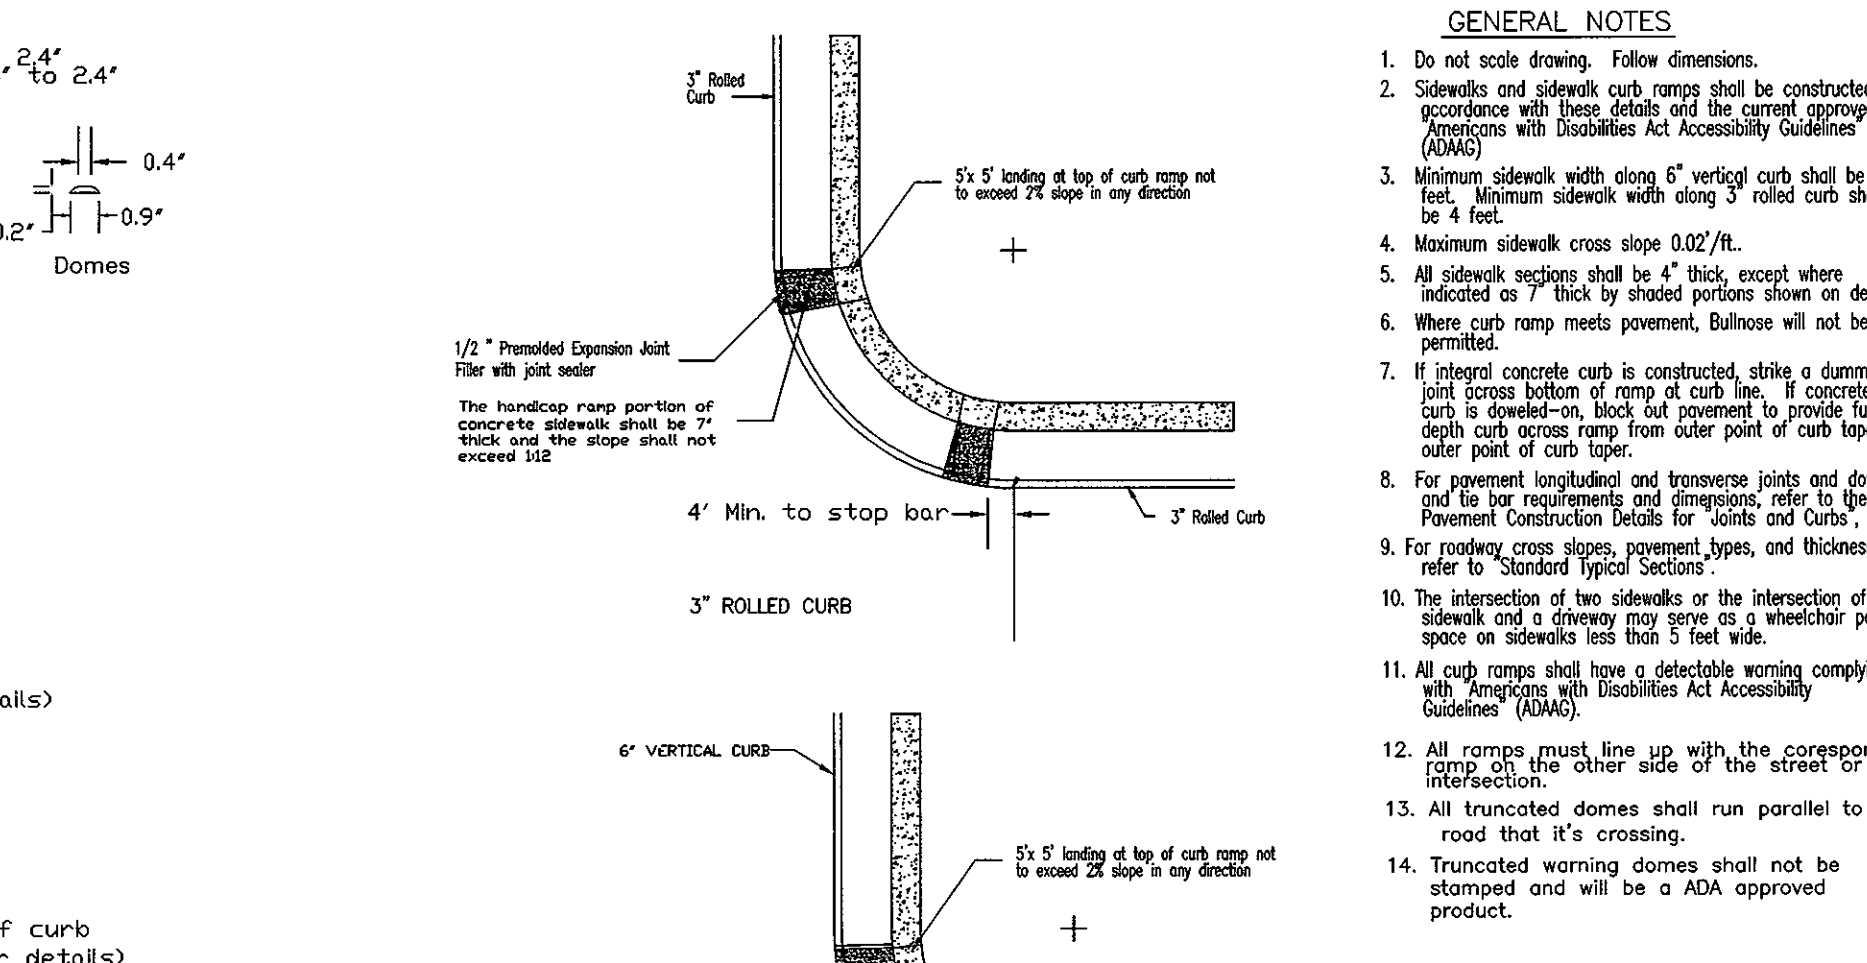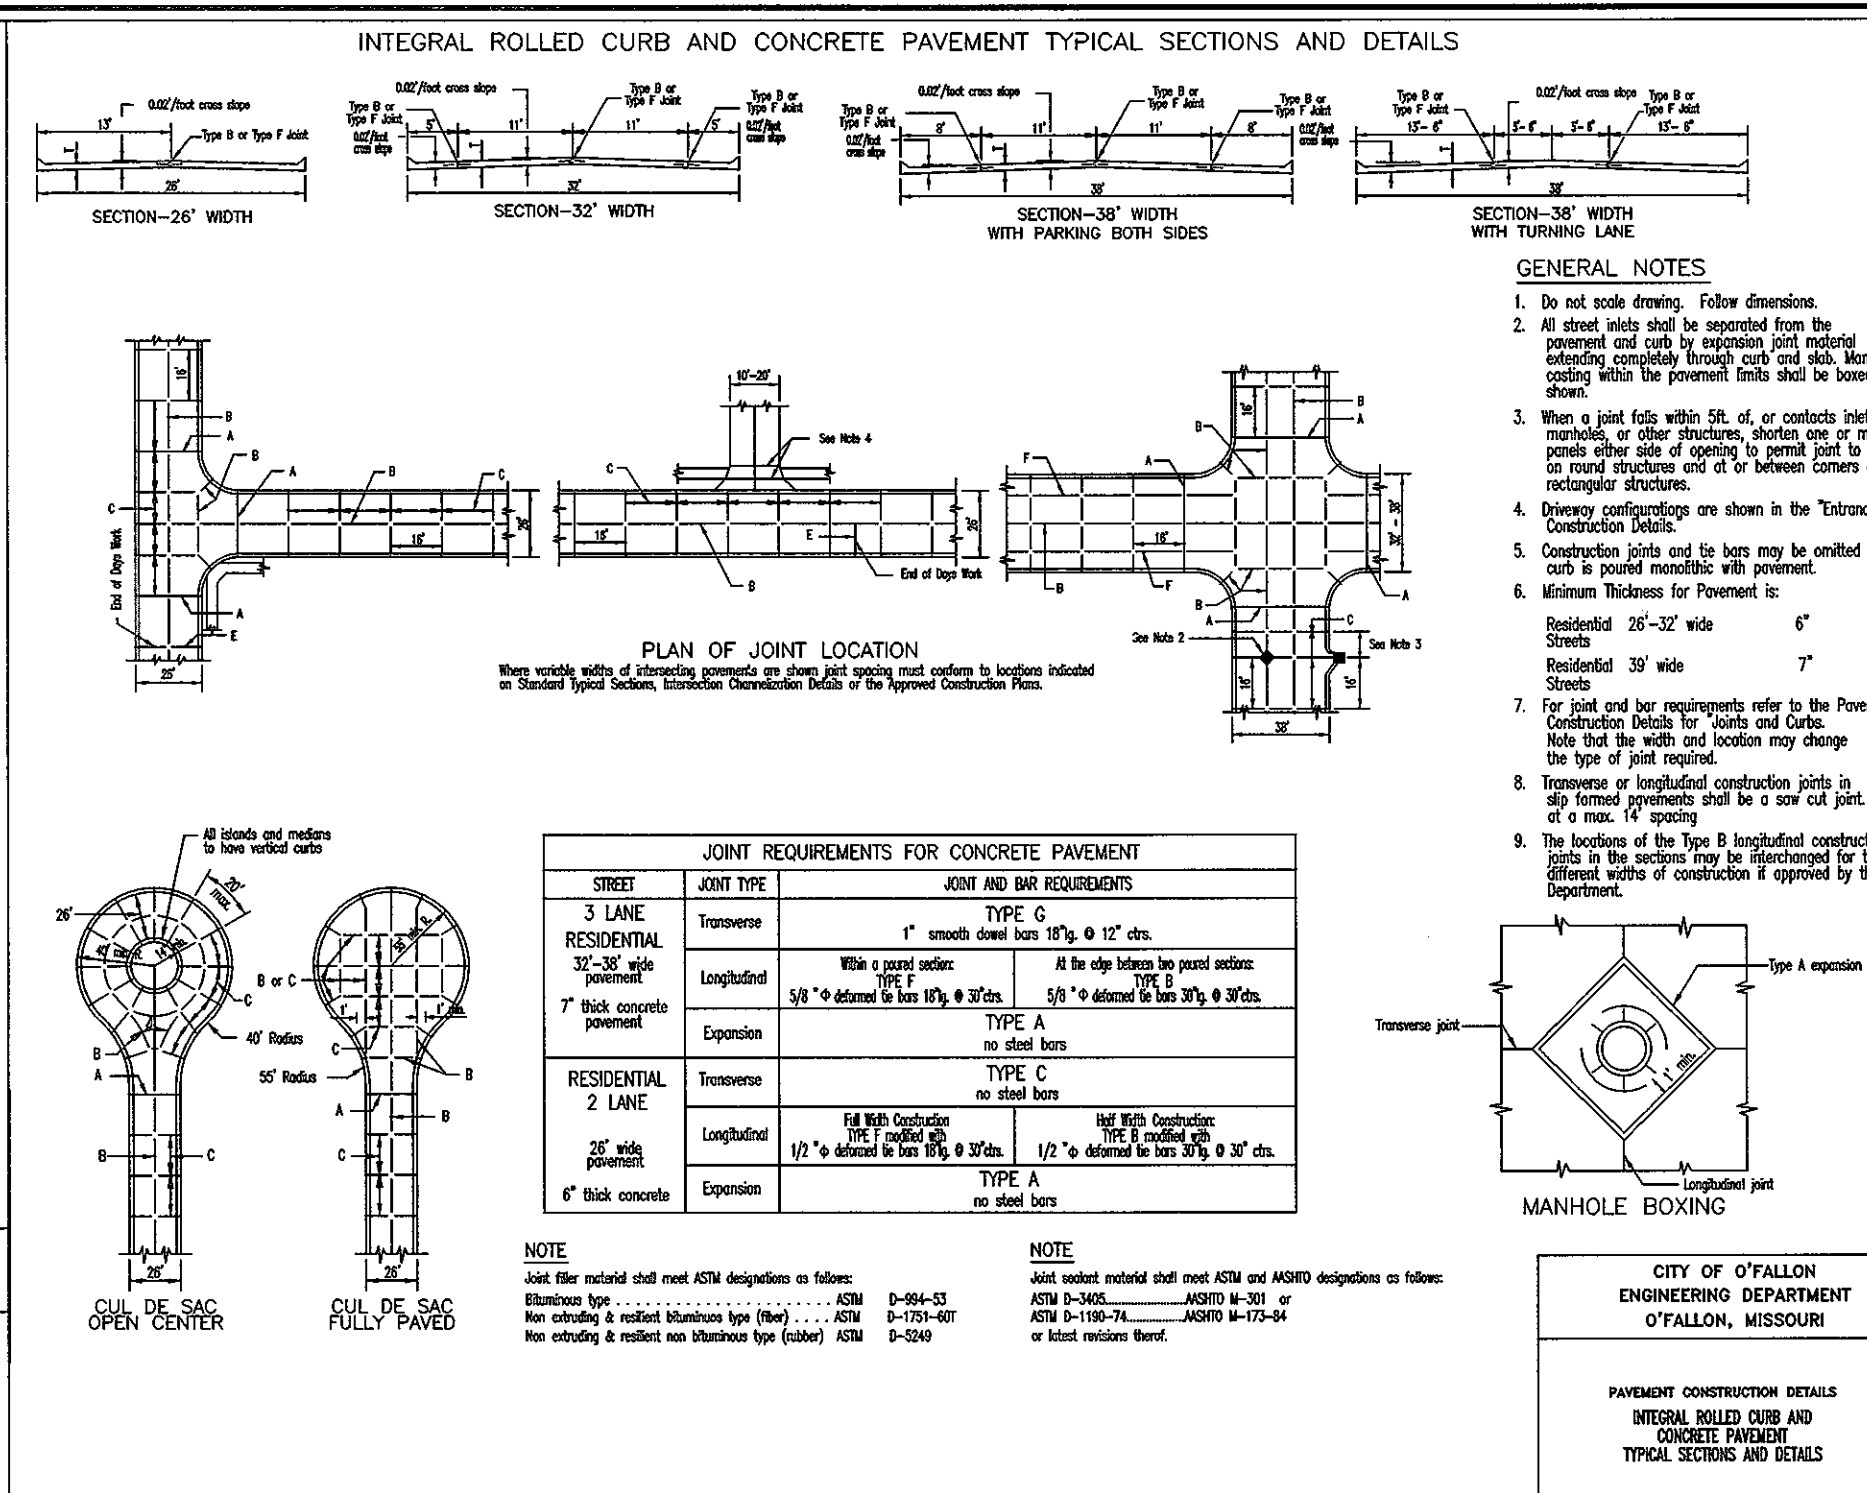

SIGNS, DETAILS AND LOCATIONS. CITY OF O'FALLON ENGINEERING DEPARTMENT O'FALLON, MISSOURI

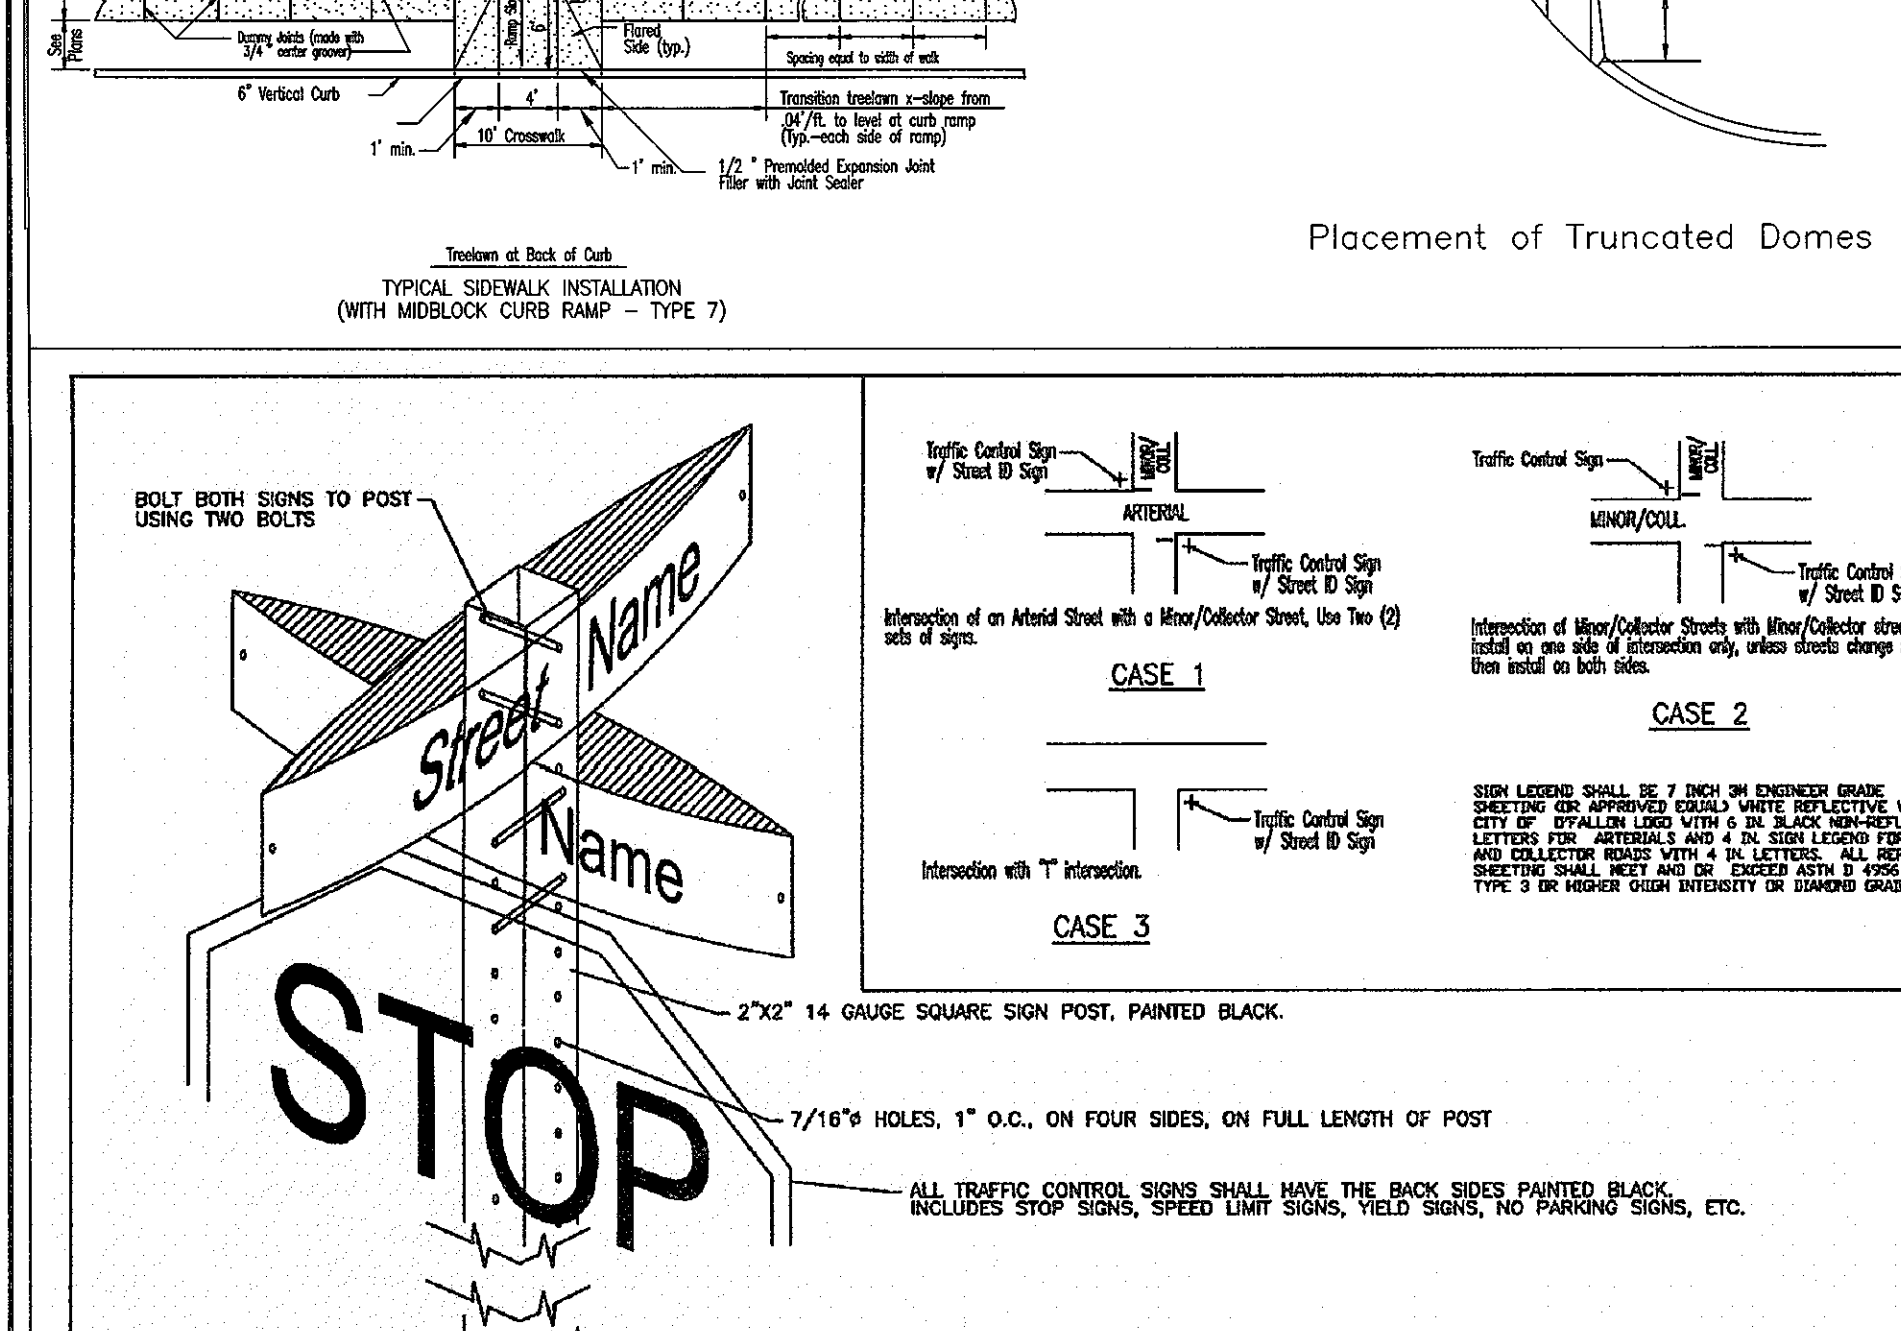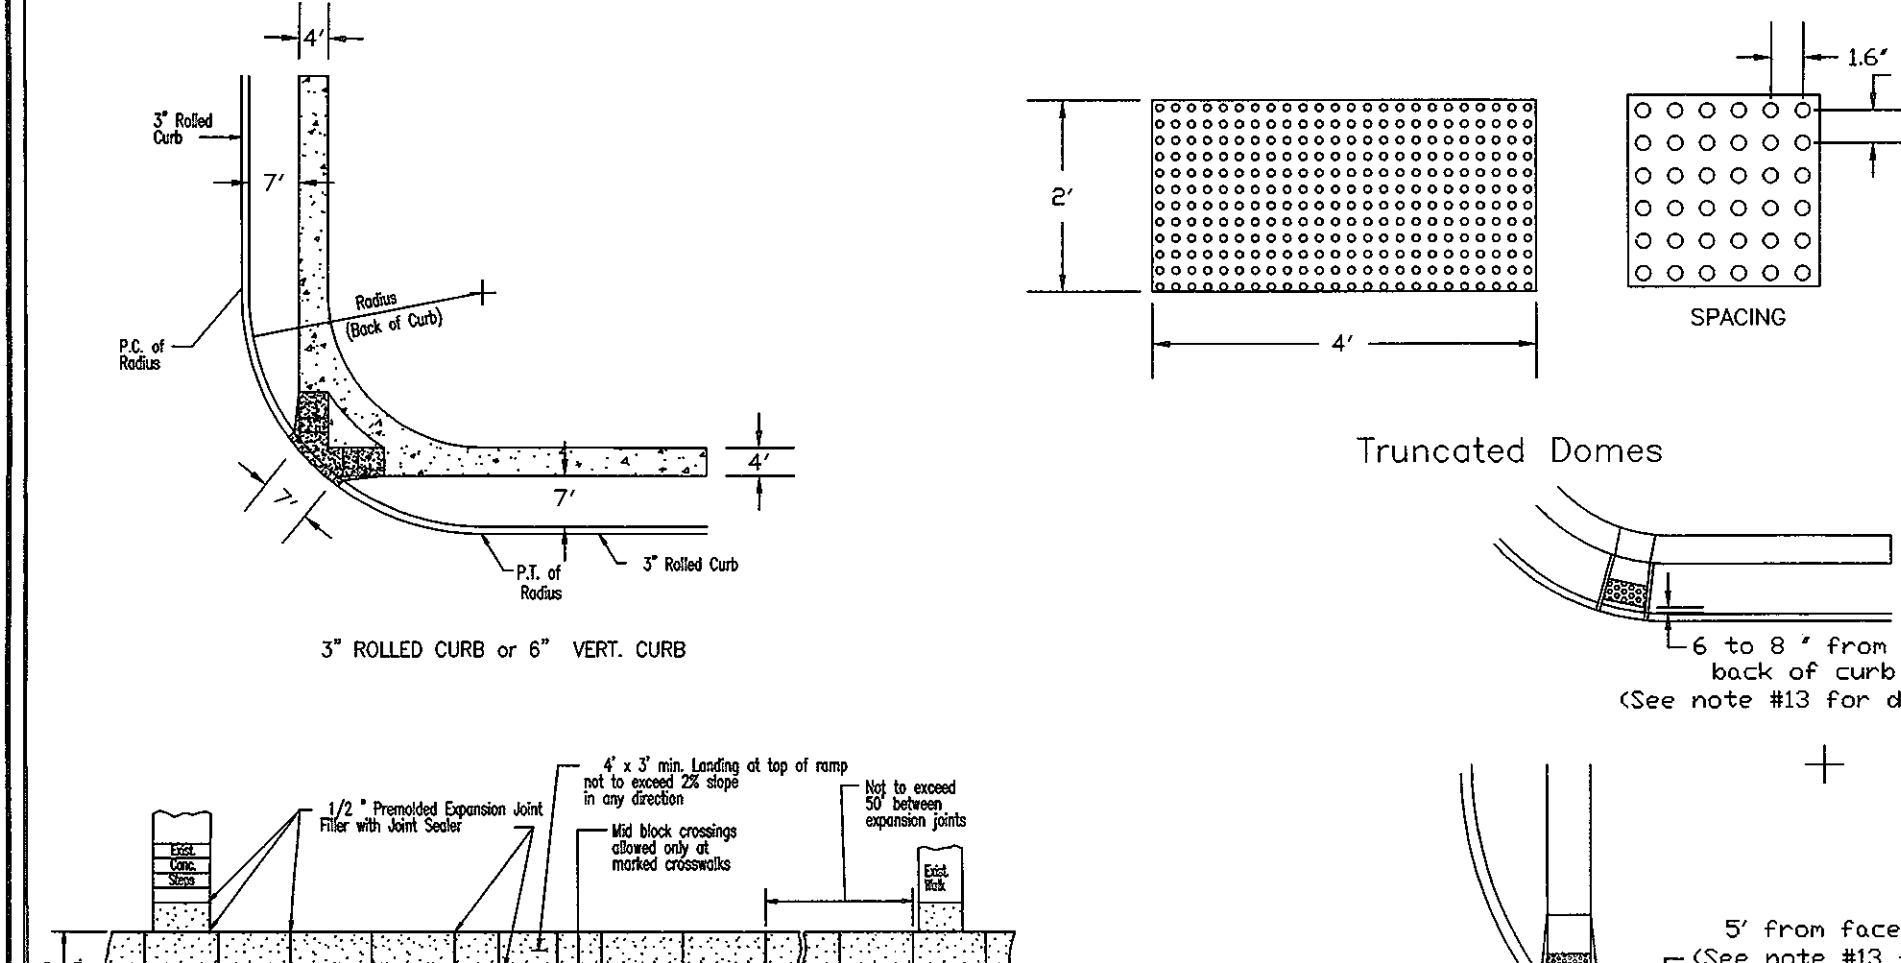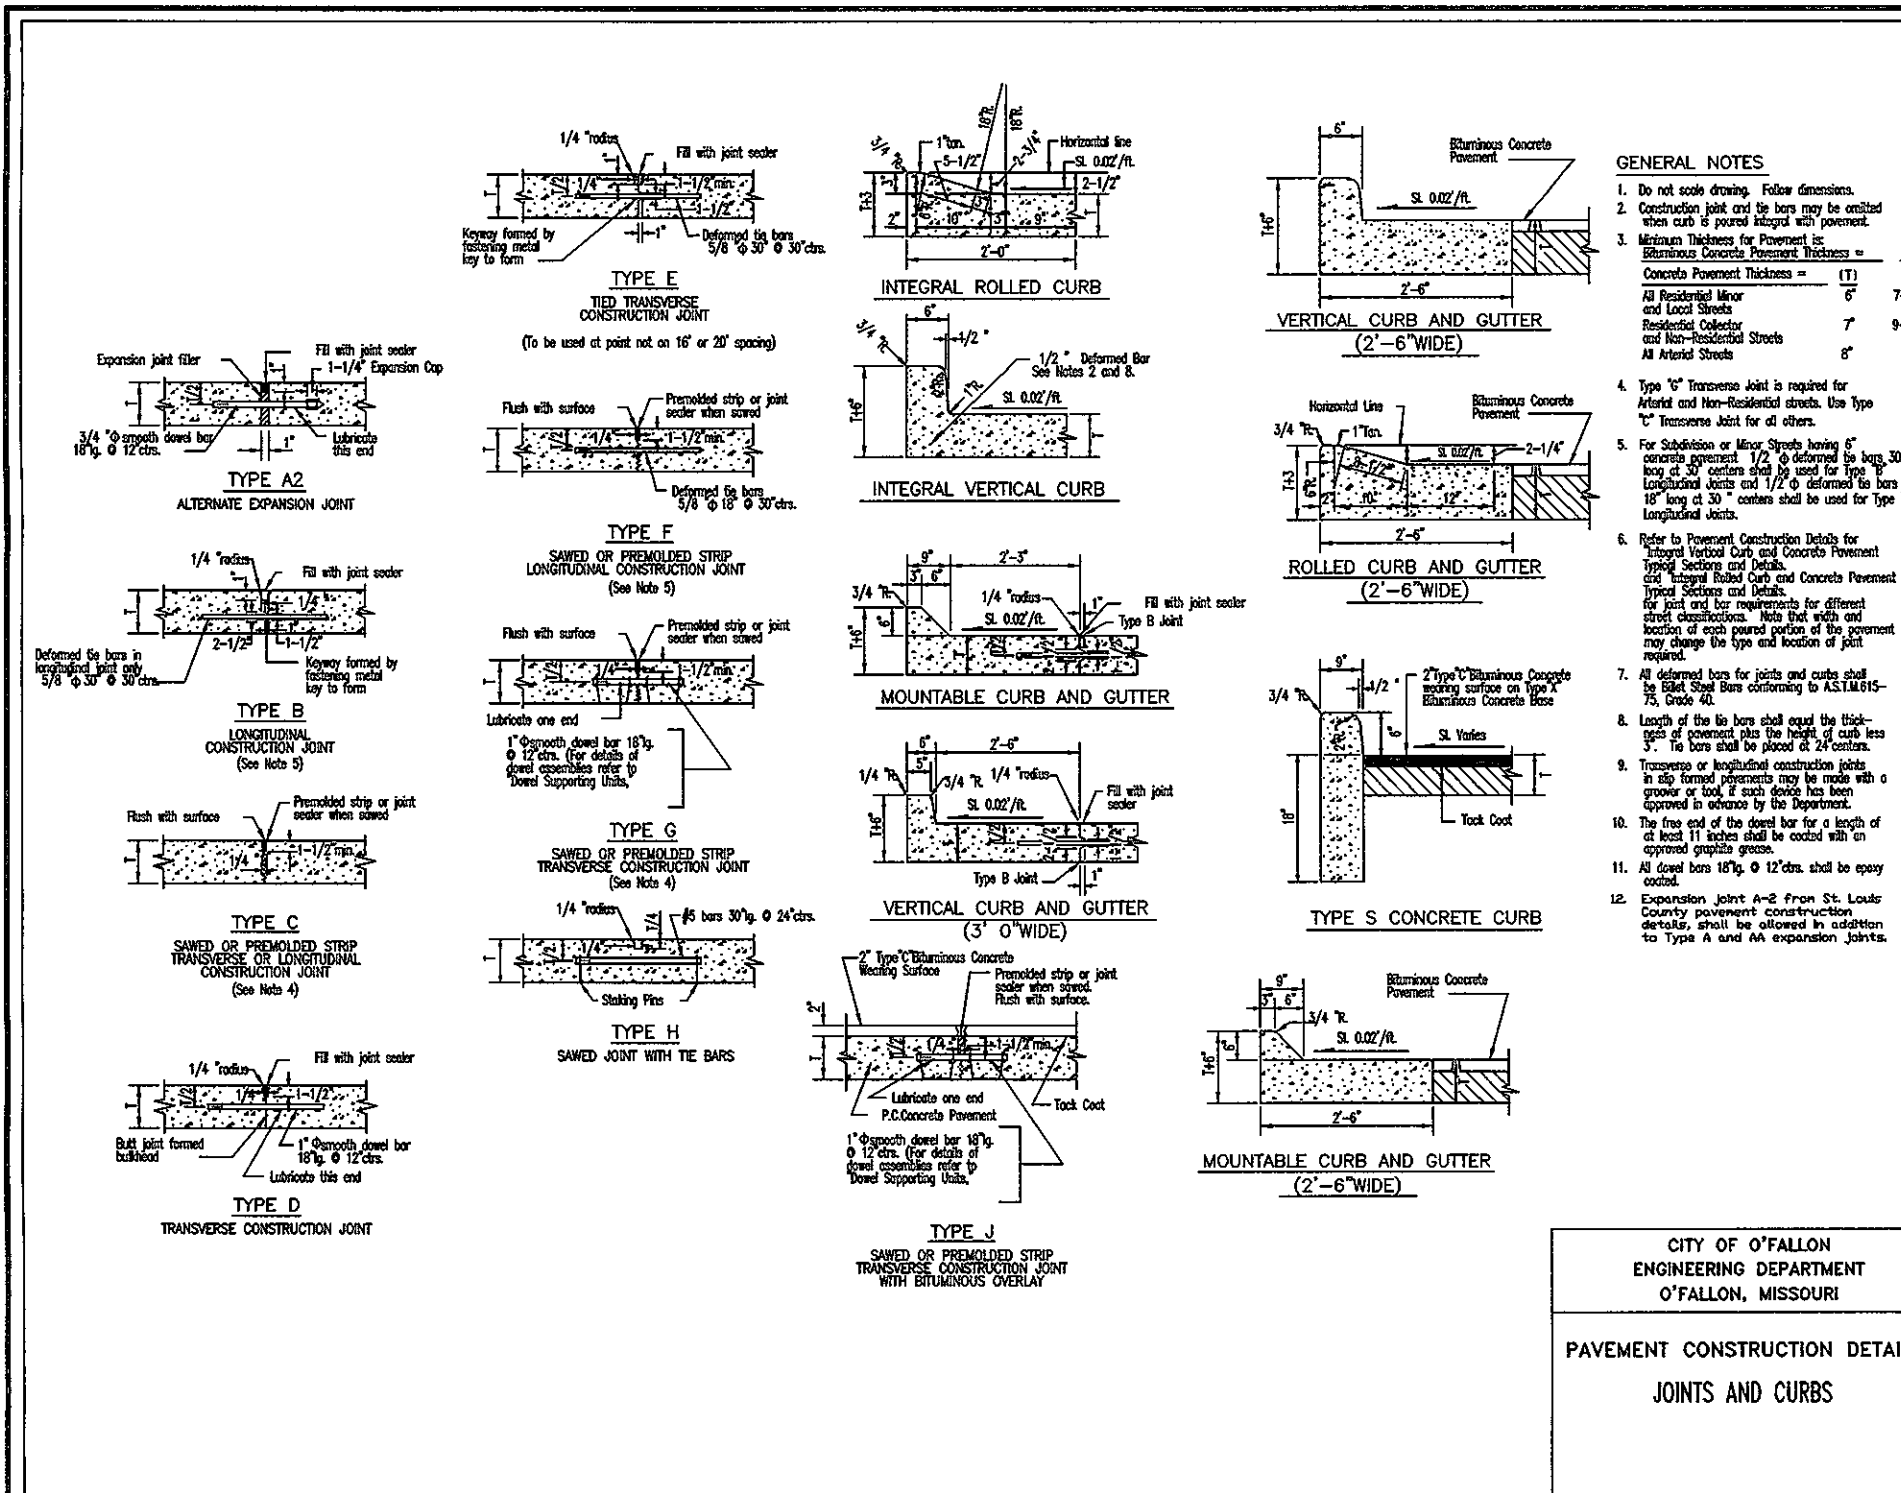

ARTERIAL SIGNS. CITY OF O'FALLON ENGINEERING DEPARTMENT O'FALLON, MISSOURI