


Scale: Horiz. 1" = 50'  
Vert. 1" = 10'

FINAL SURVEY  
BY: DATE:  
REVISIONS:  
NO. DATE DESCRIPTION  
NOTED: CHECKED: DRAWN: CHECKED:

ORIGINAL SURVEY  
BY: DATE:  
REVISIONS:  
NO. DATE DESCRIPTION  
NOTED: CHECKED: DRAWN: CHECKED:

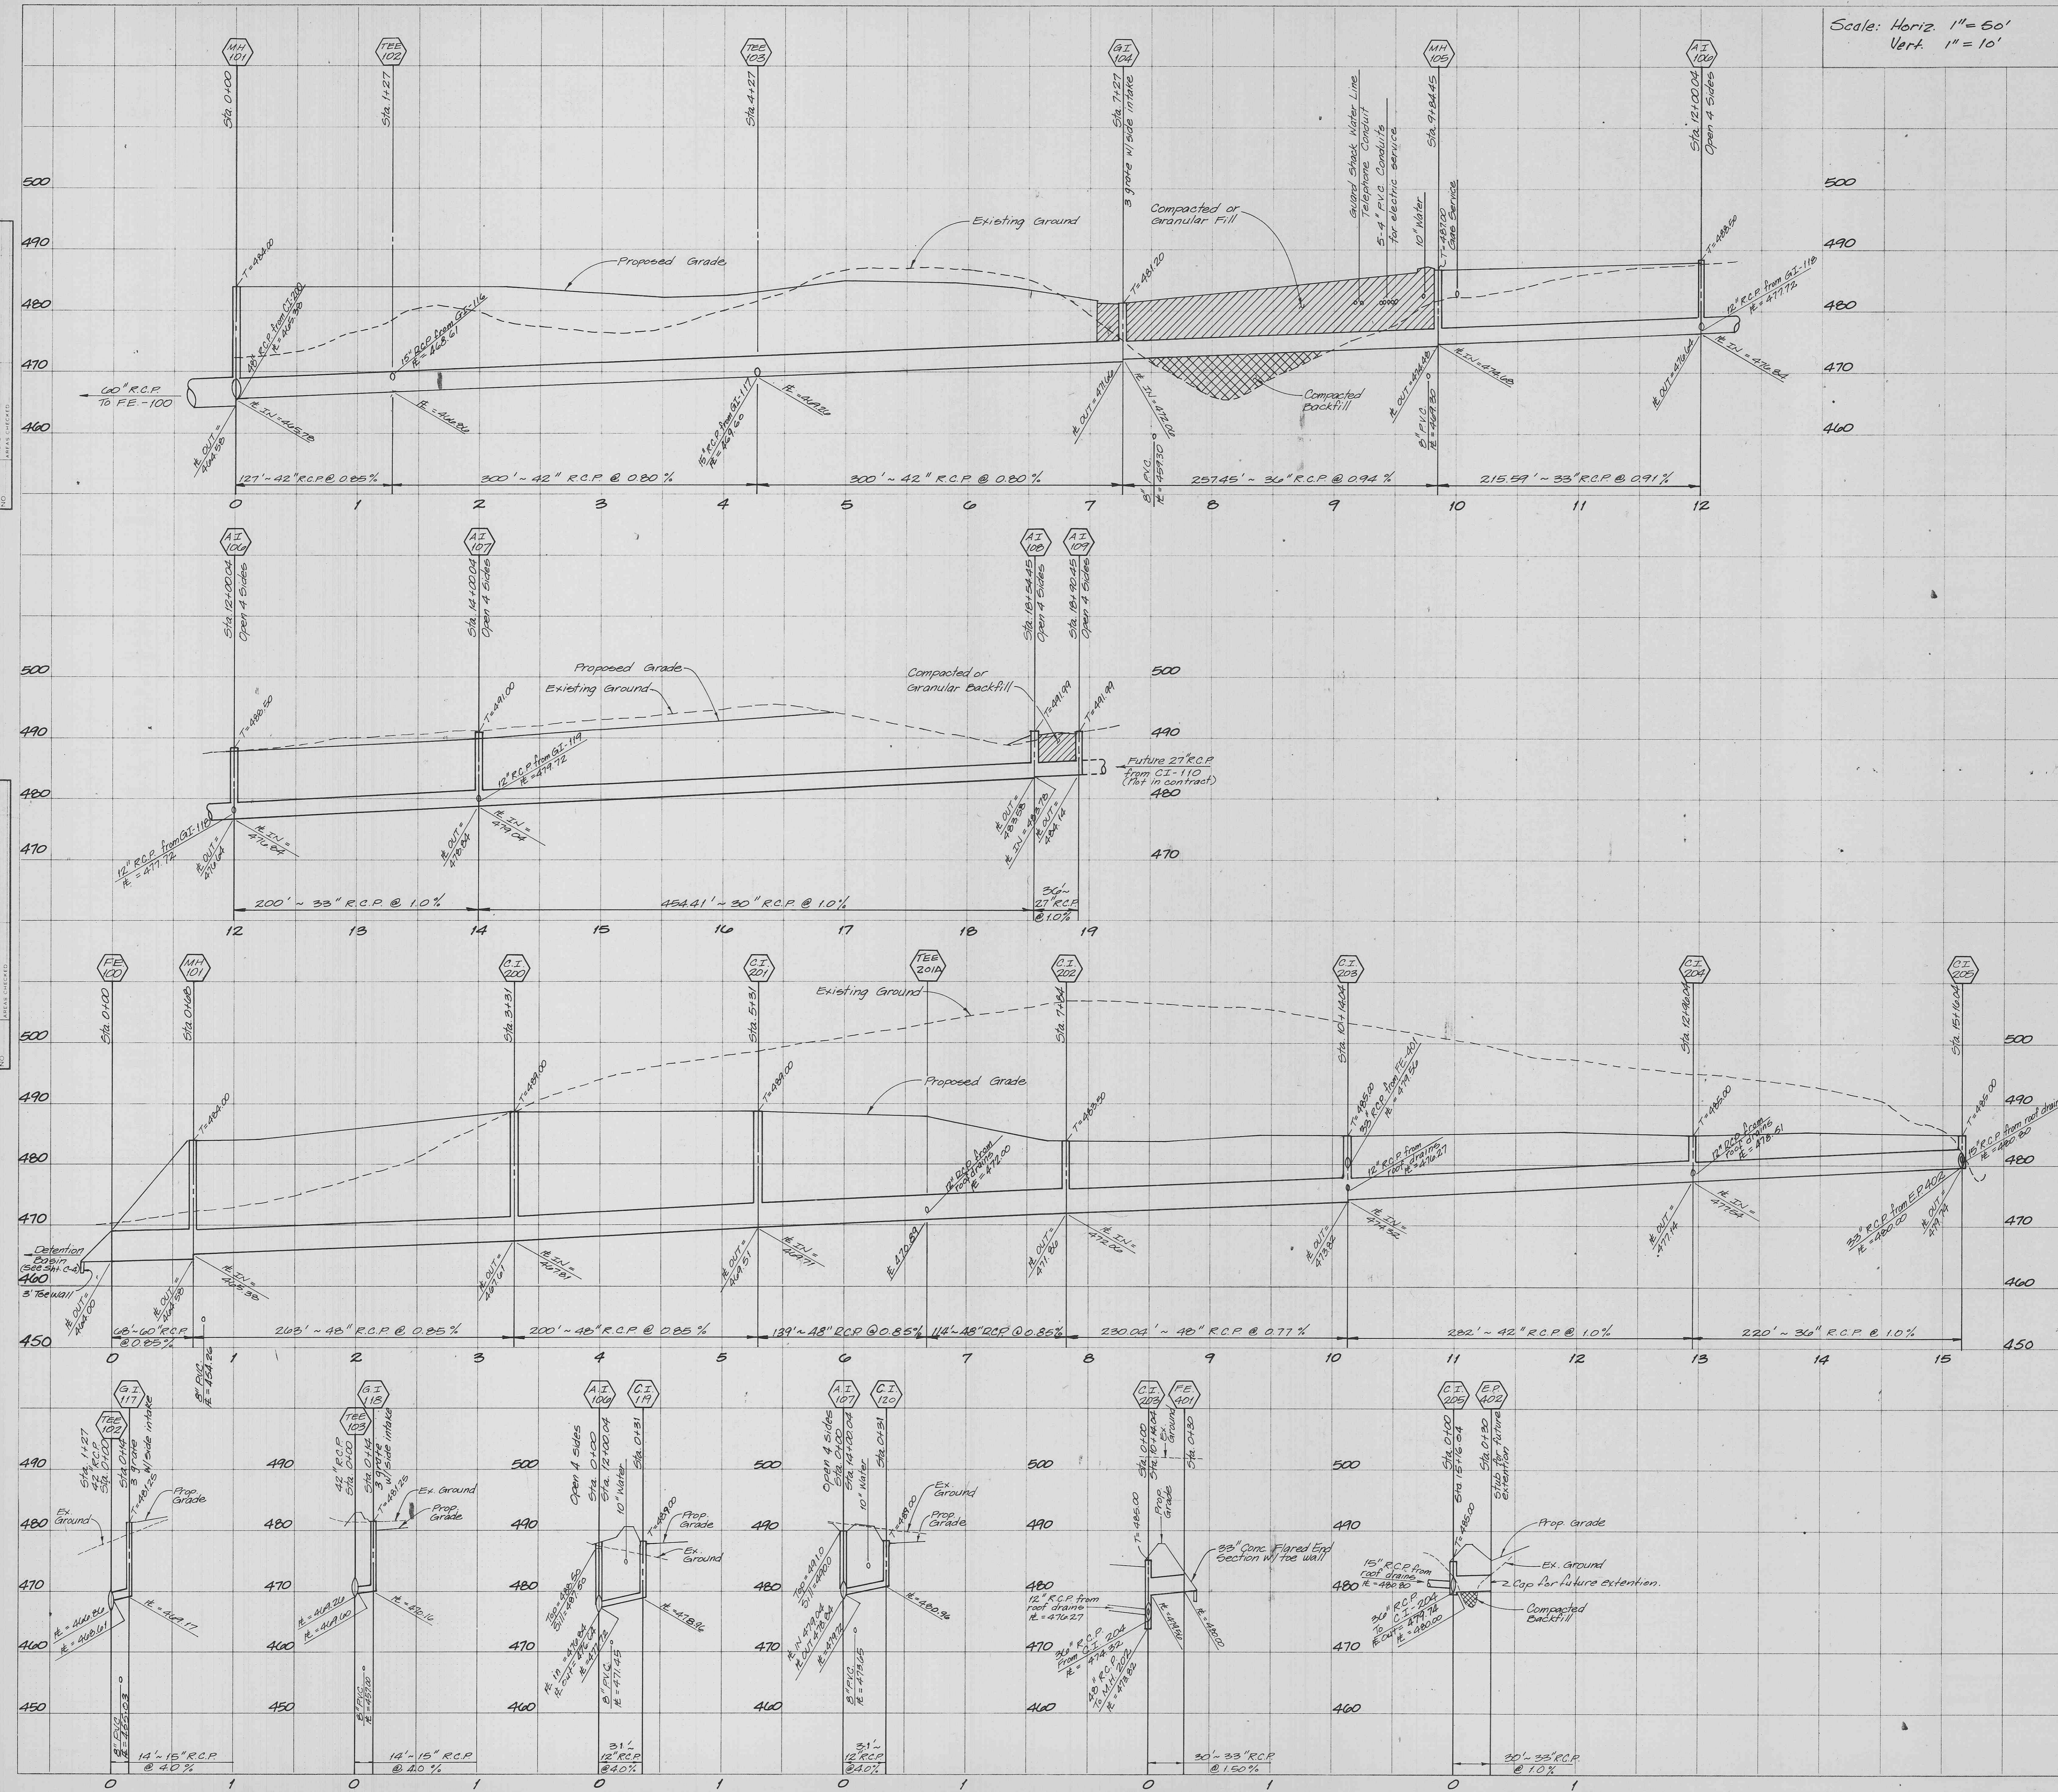

PREPARED BY:

PICKETT RAY & SILVER

Civil Engineers  
Planners  
Land Surveyors  
441 1211 878-2711

WAFZ Distribution Center

OWNER: Trammell Crow Company

CONTRACTOR: R.W.Murray Co.

Revision Dates  
 Issue Date  
 Sheet Title  
 RWM Job Number  
 570  
 Sheet Number  
 C-4