




















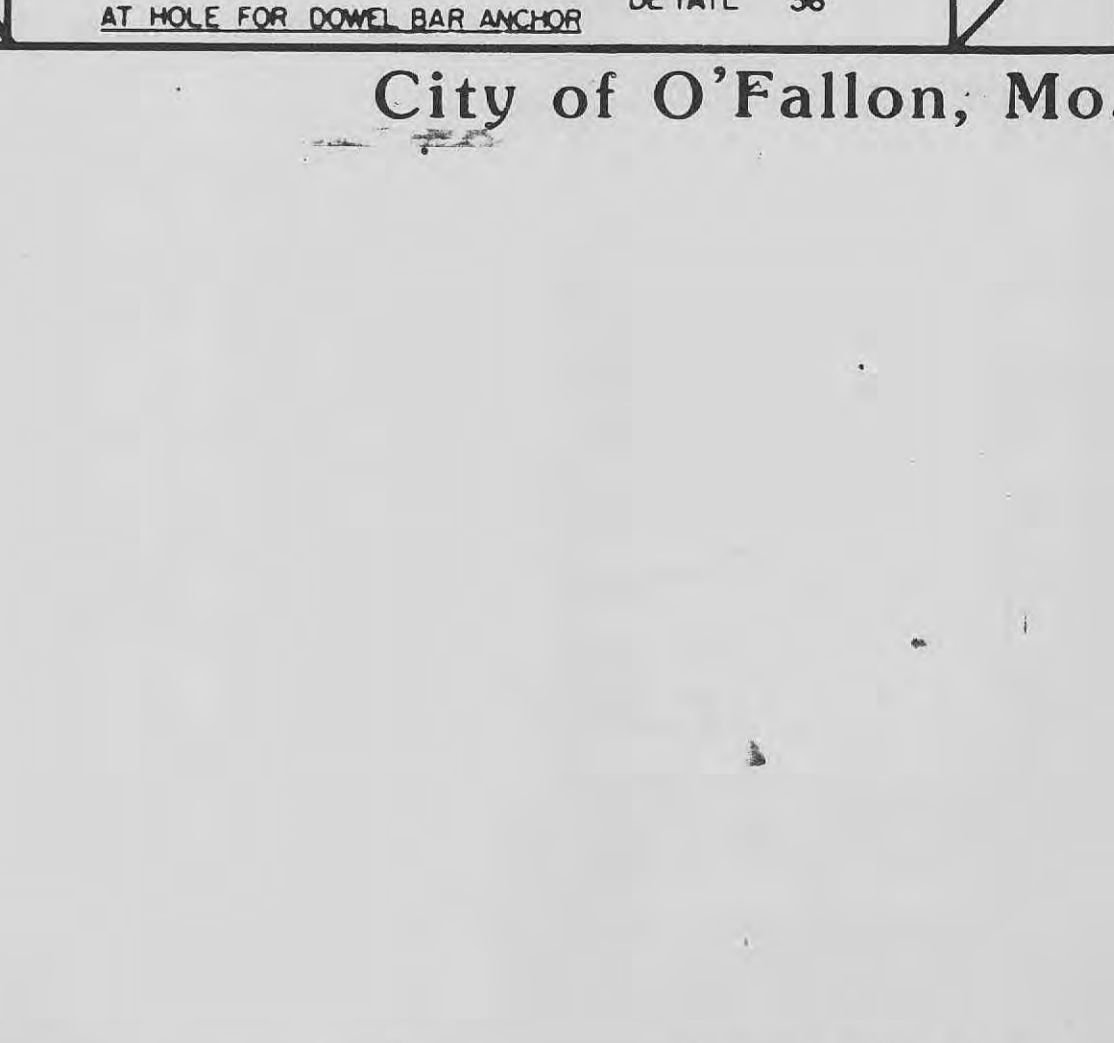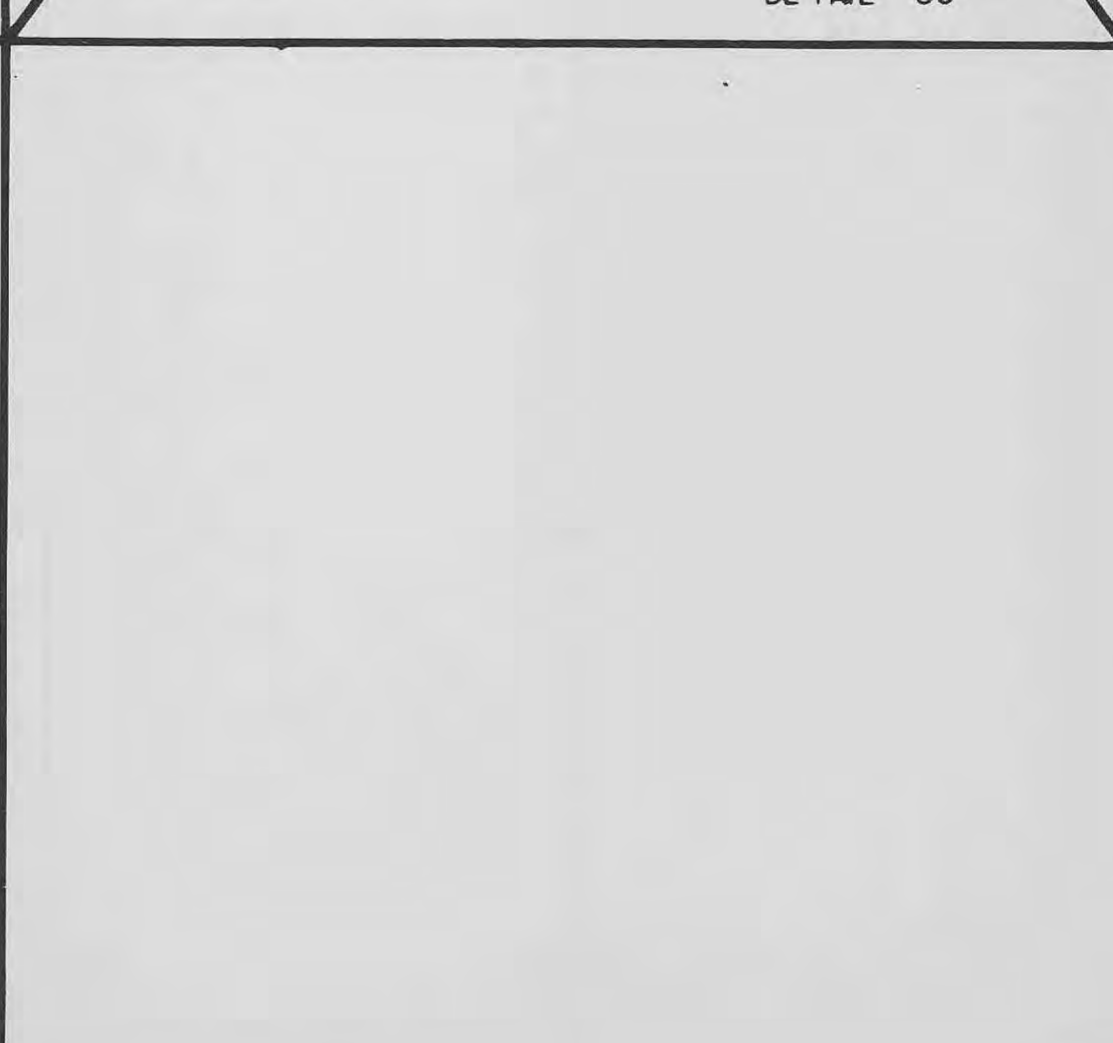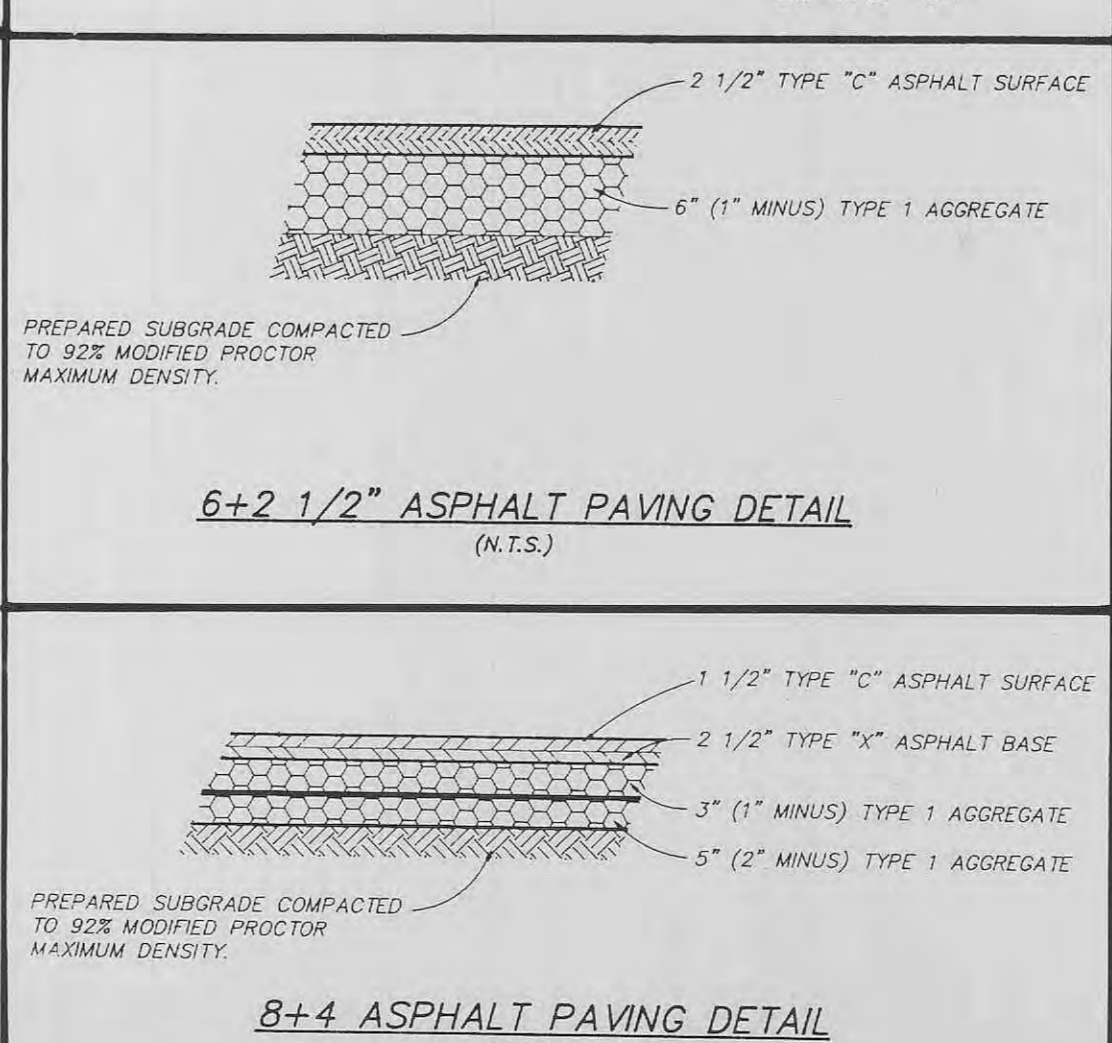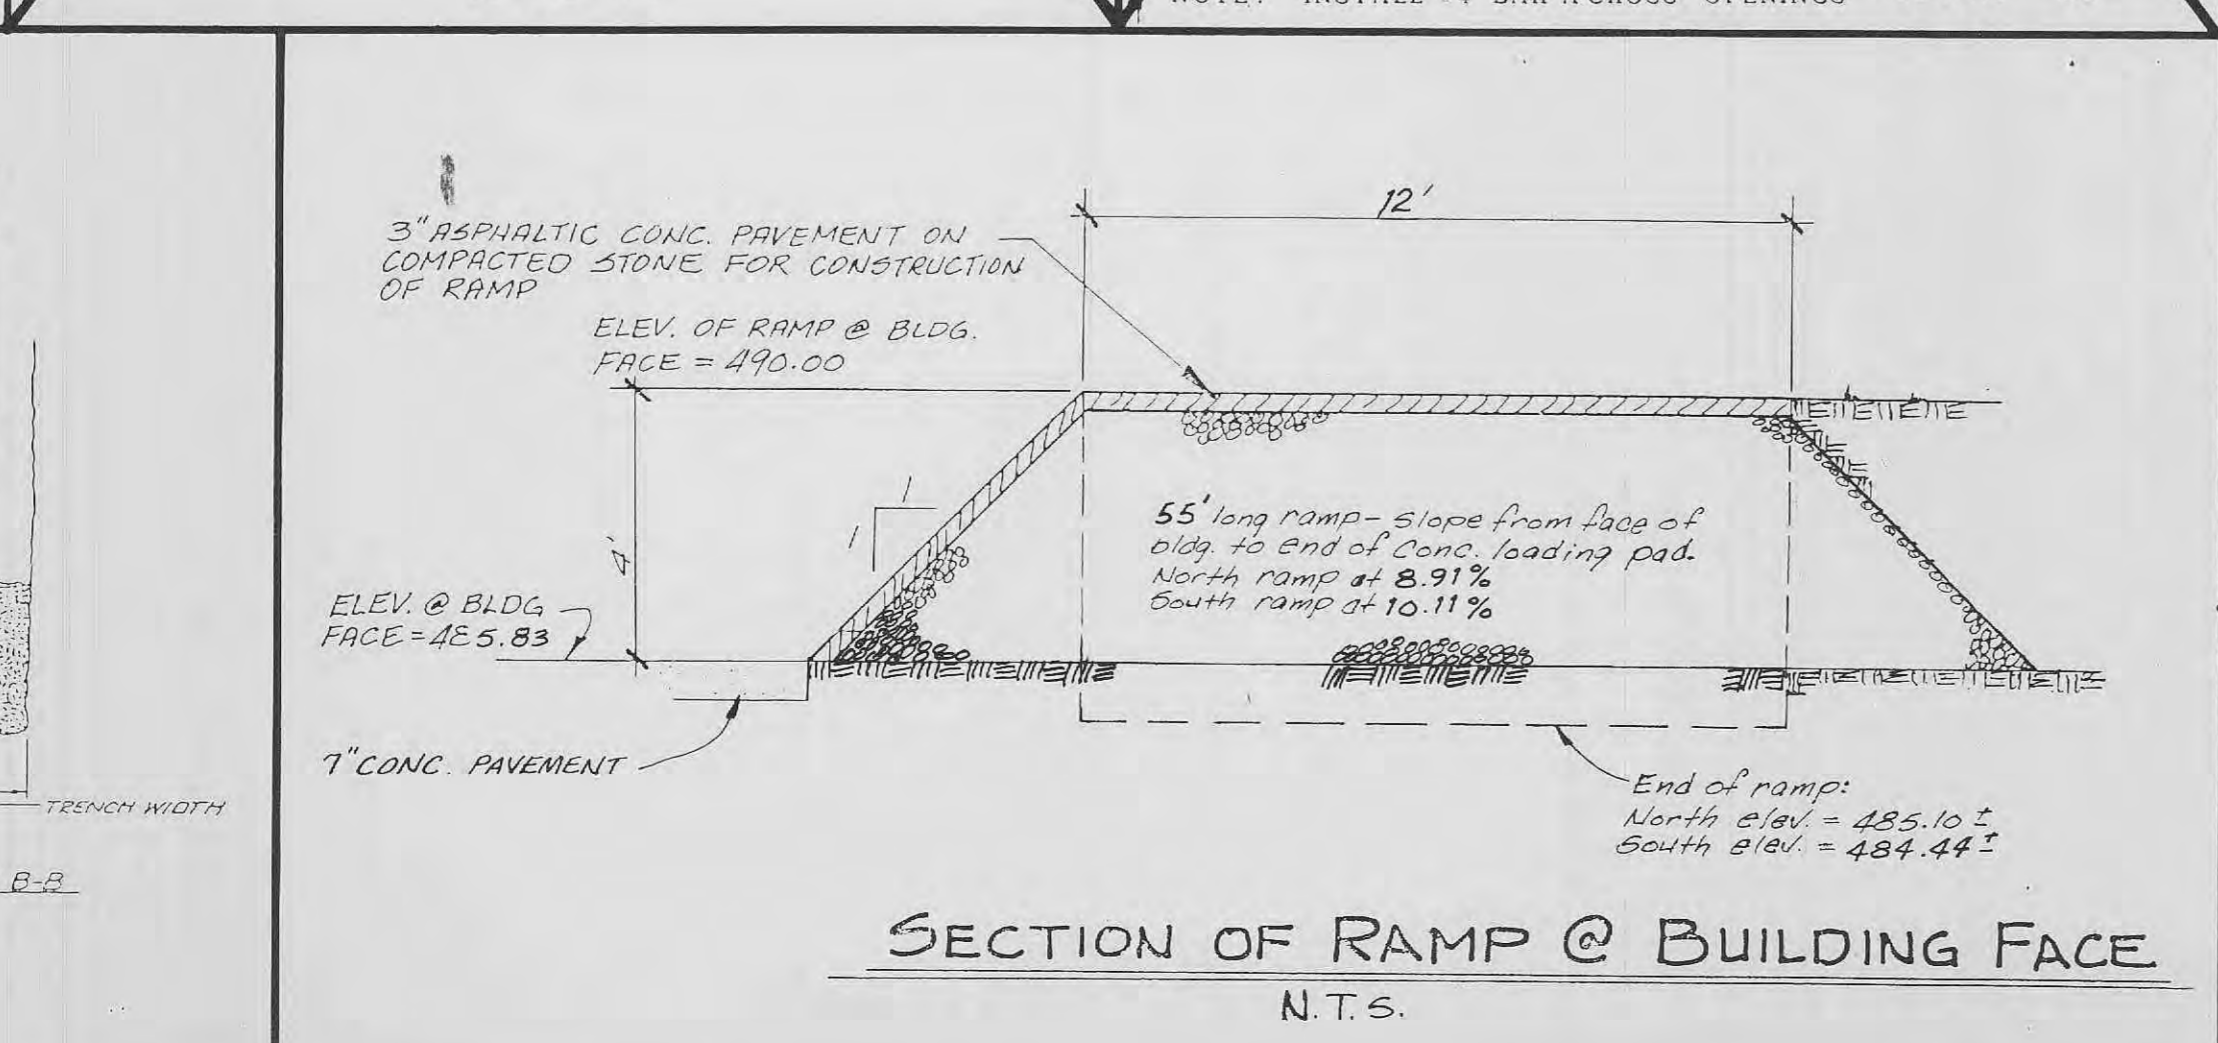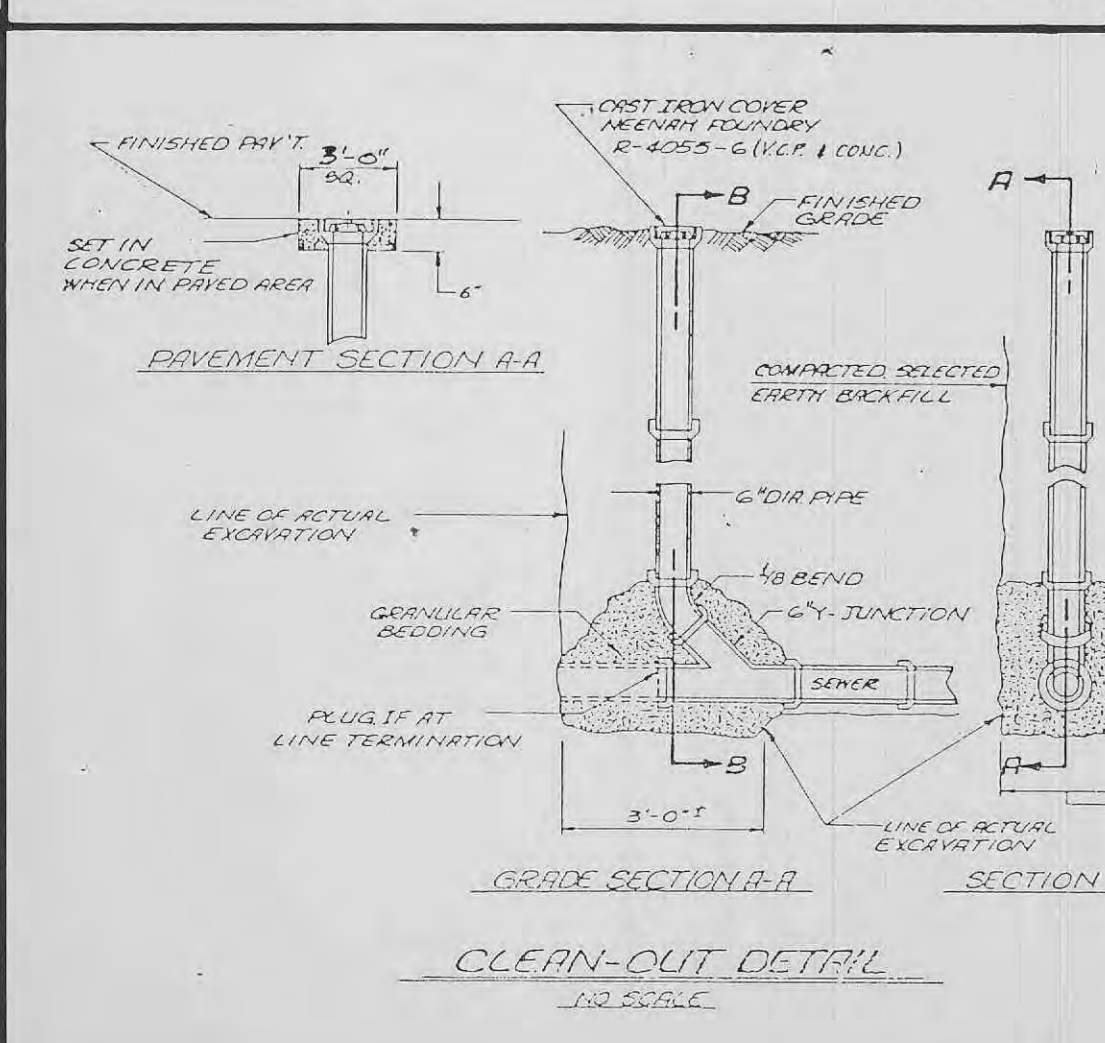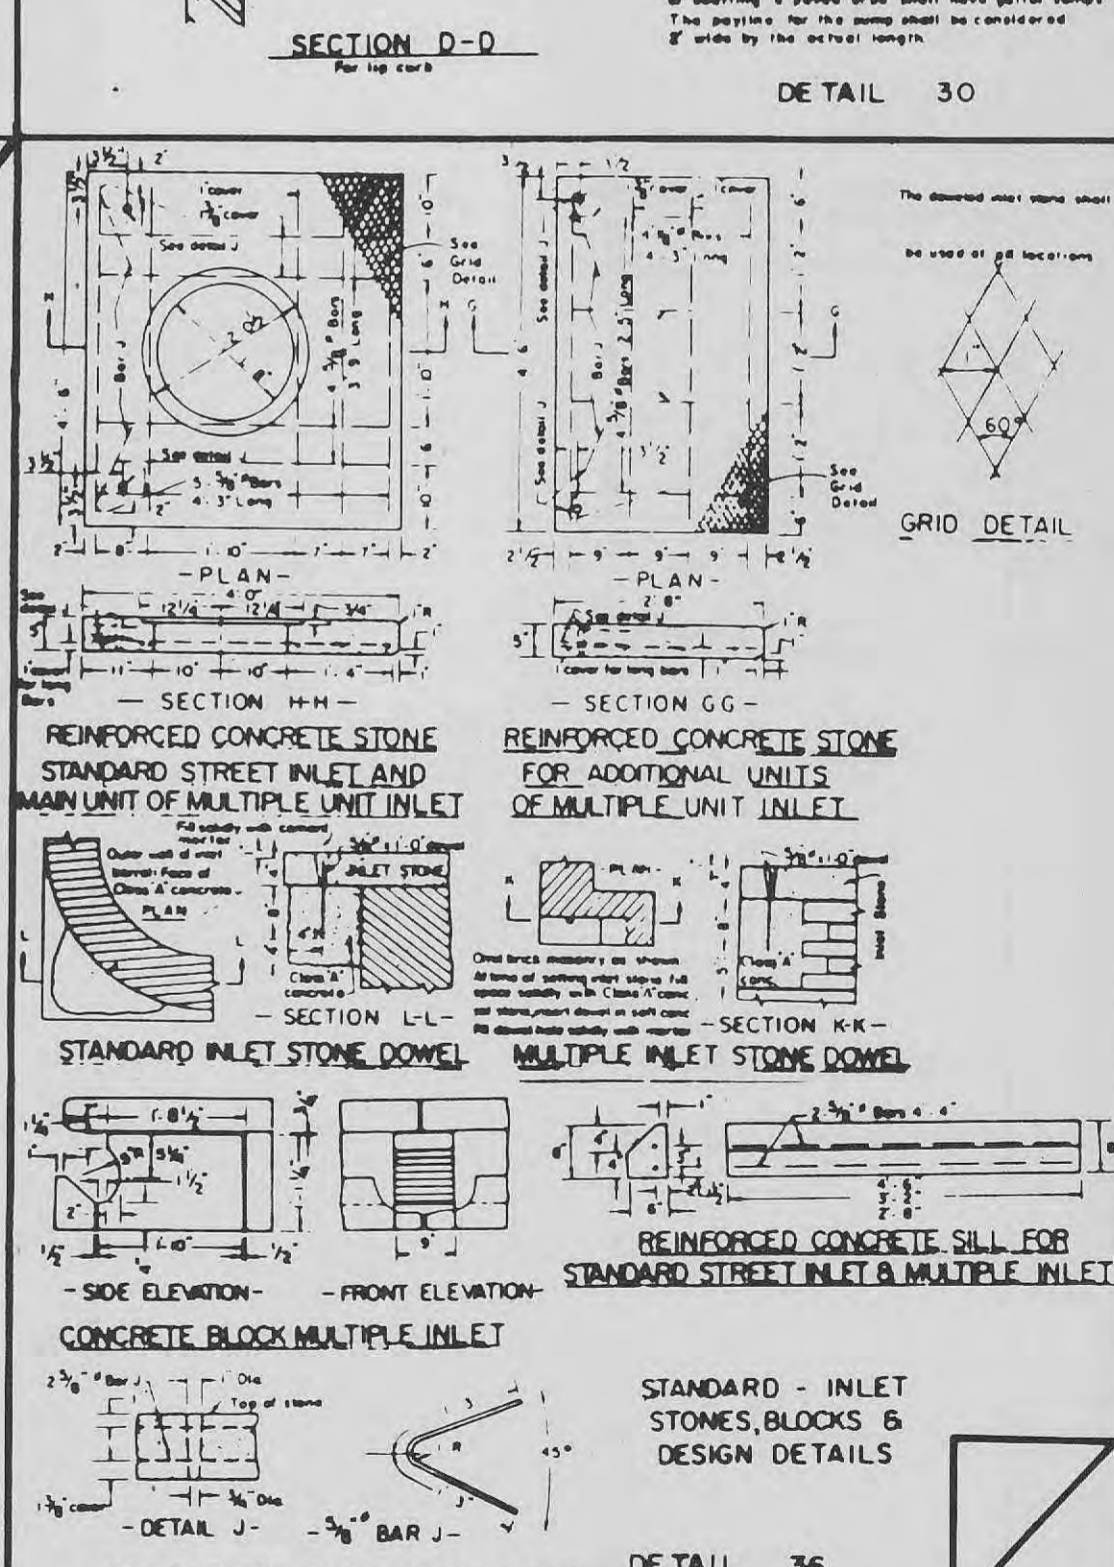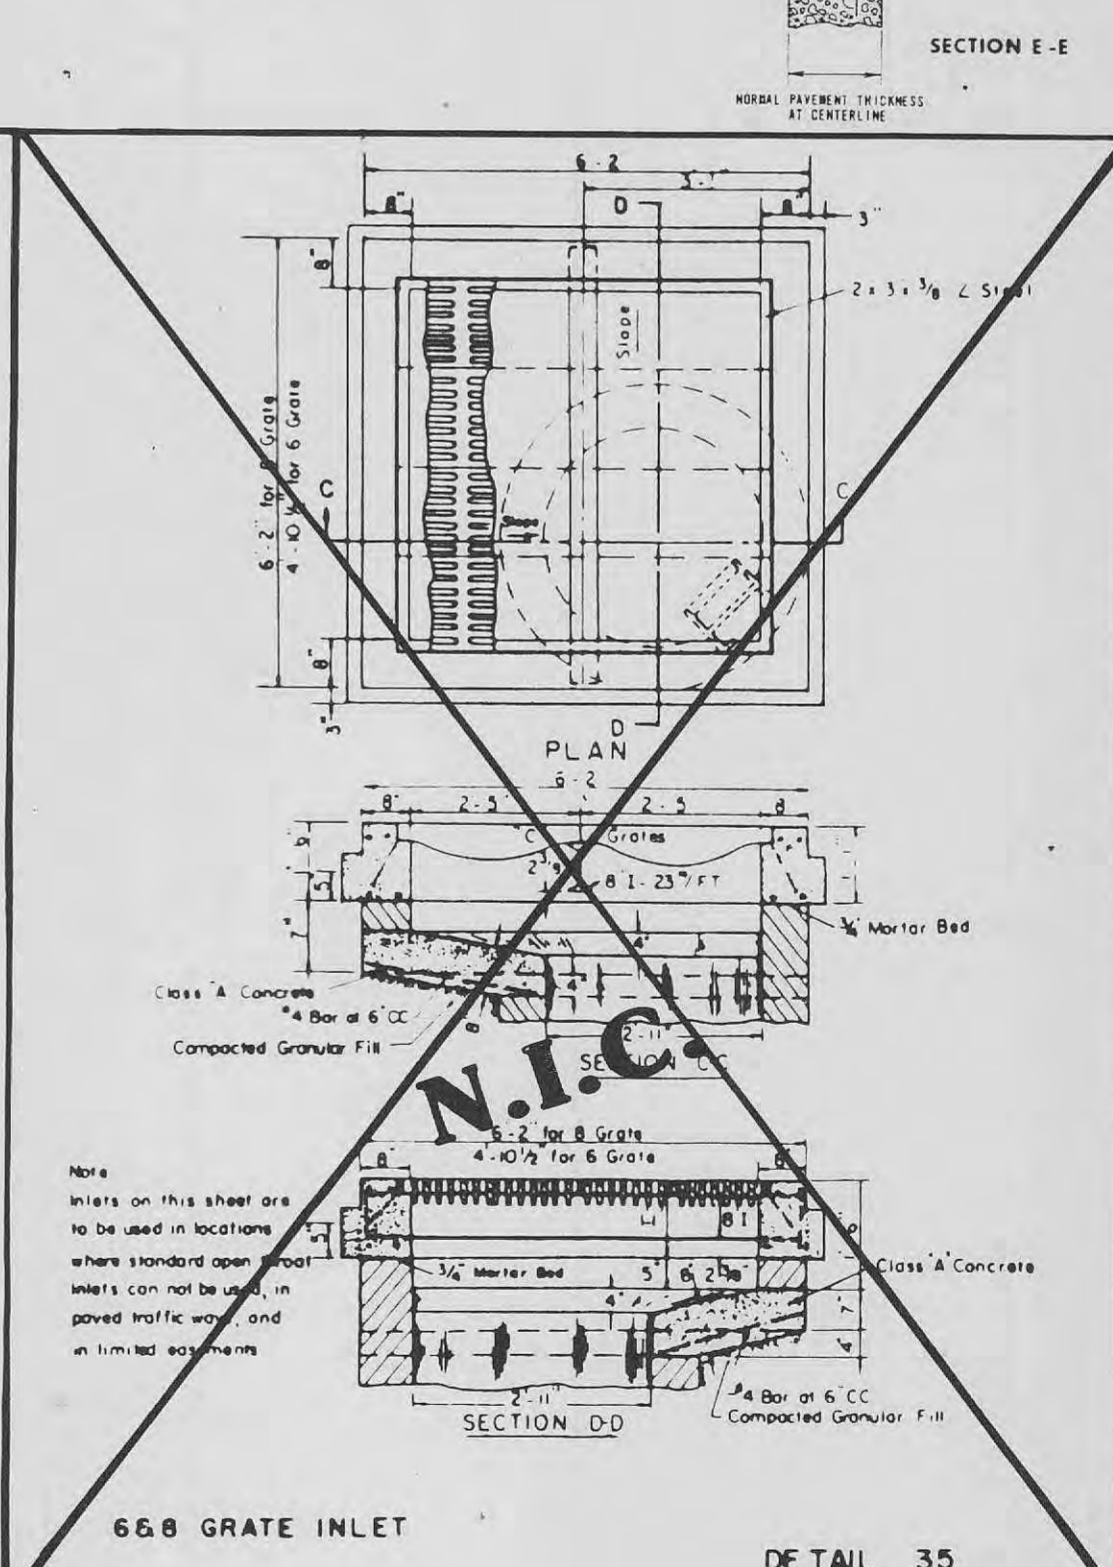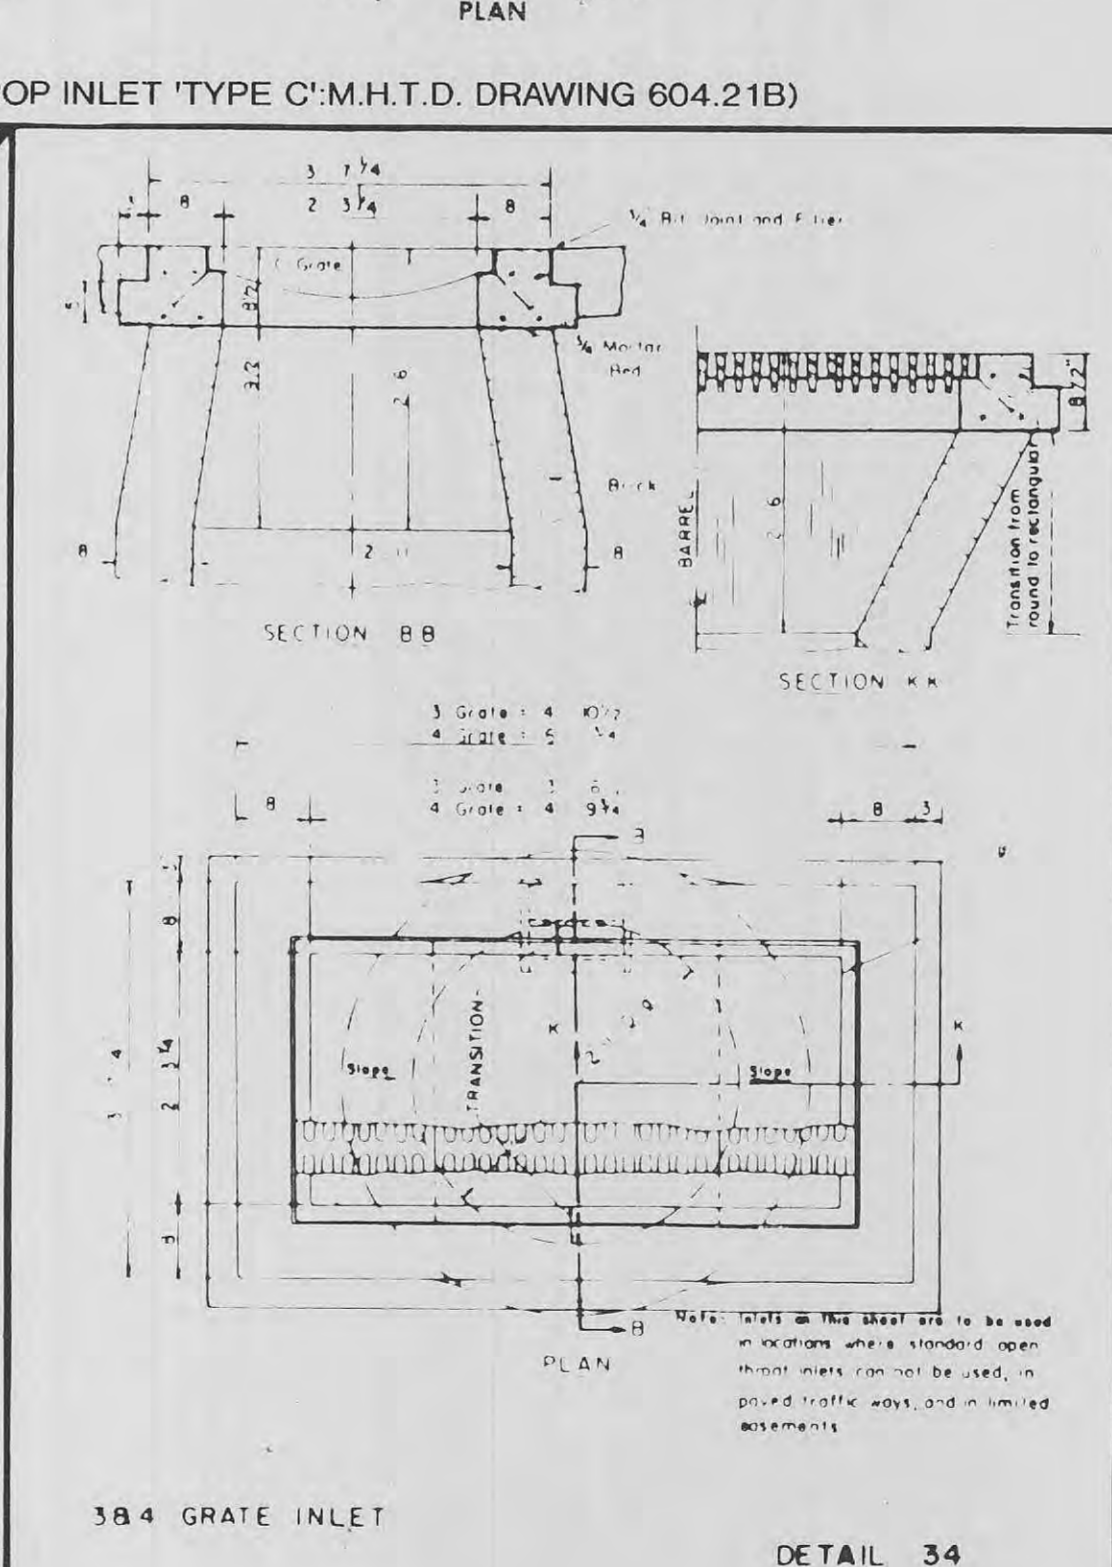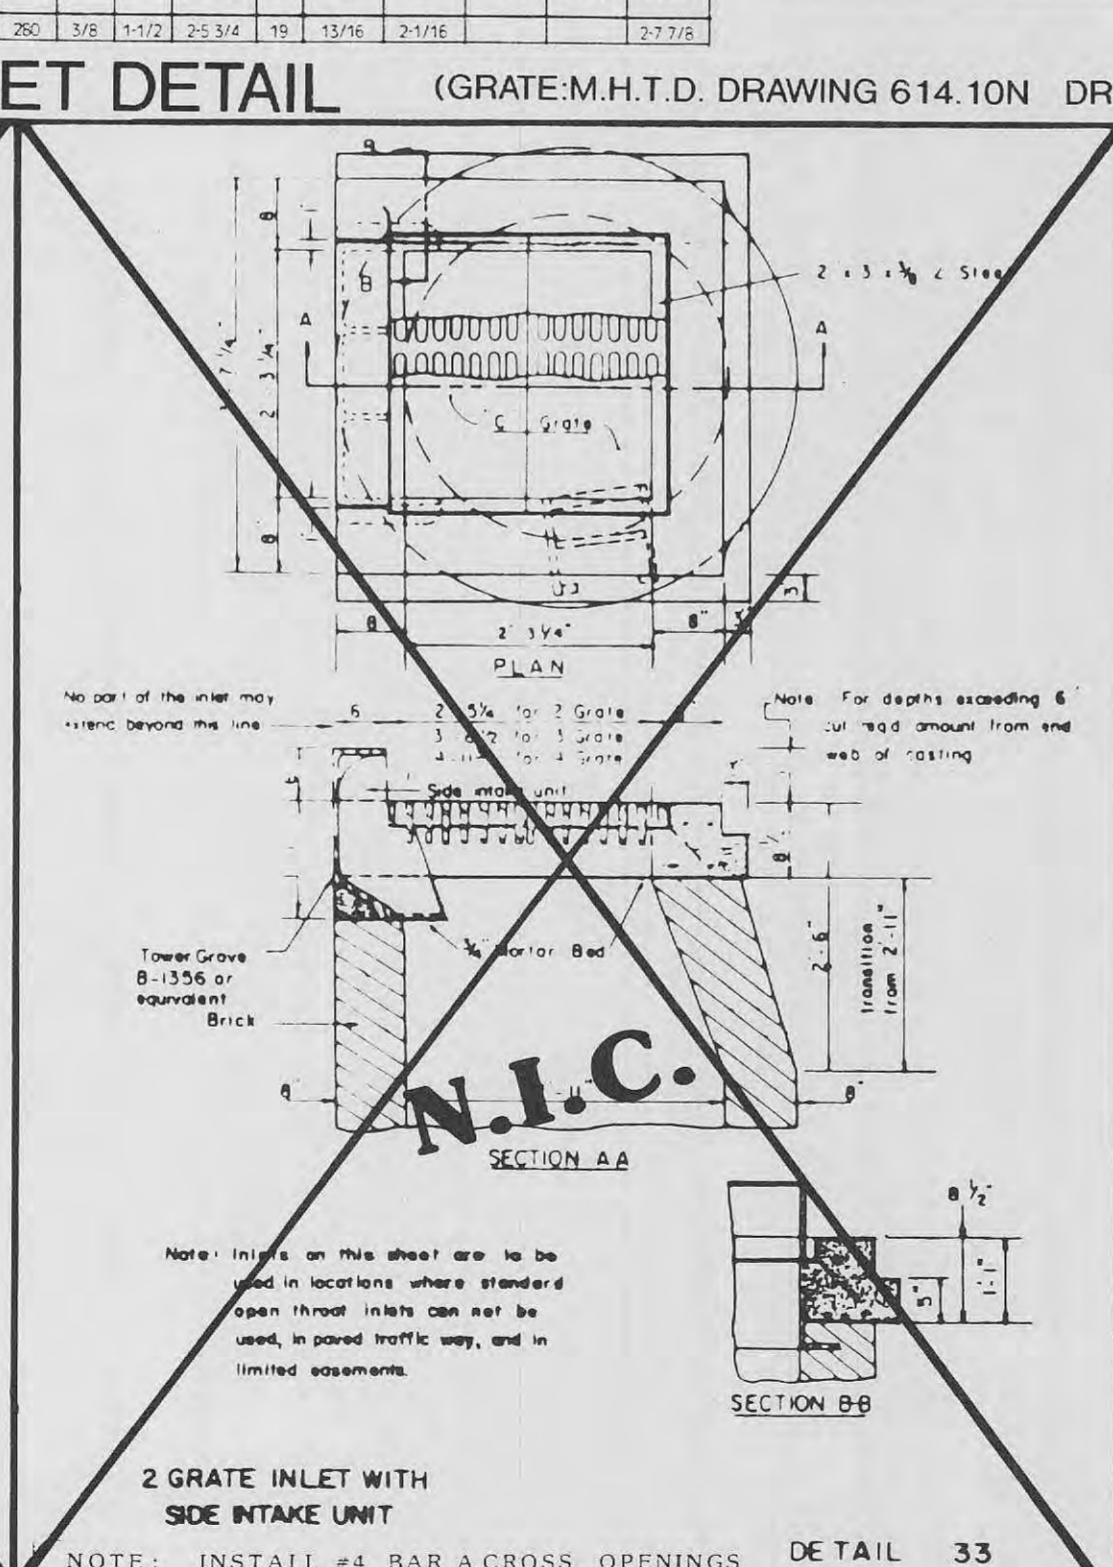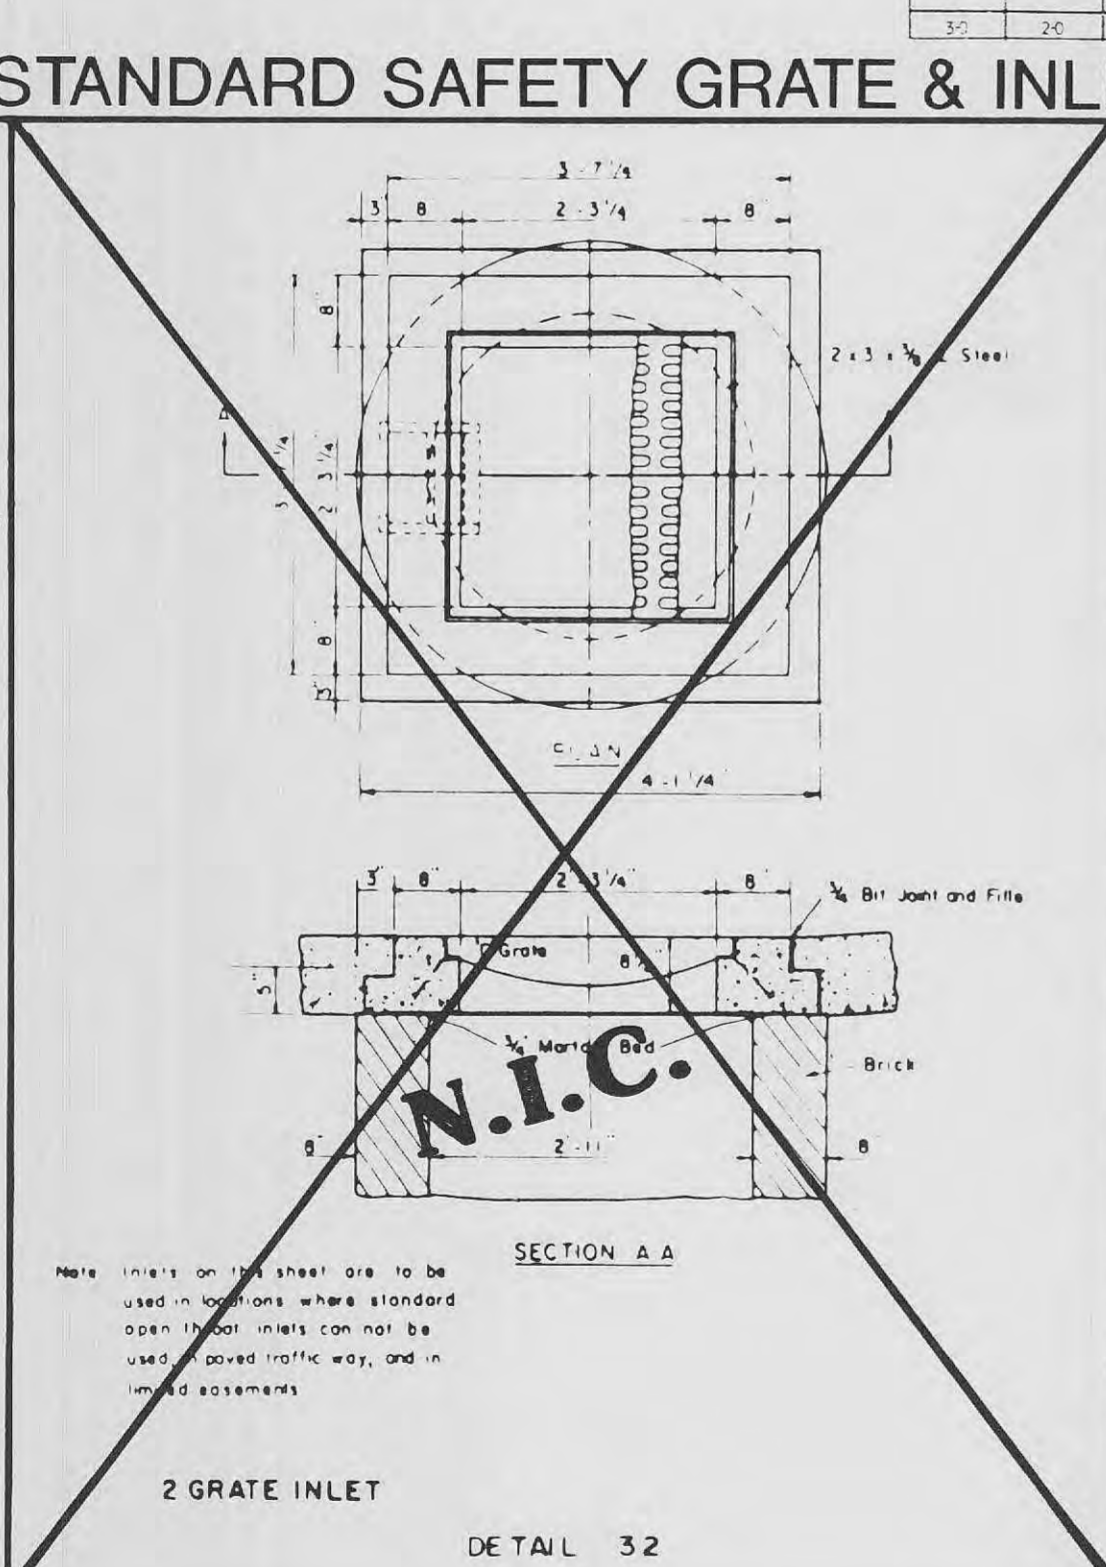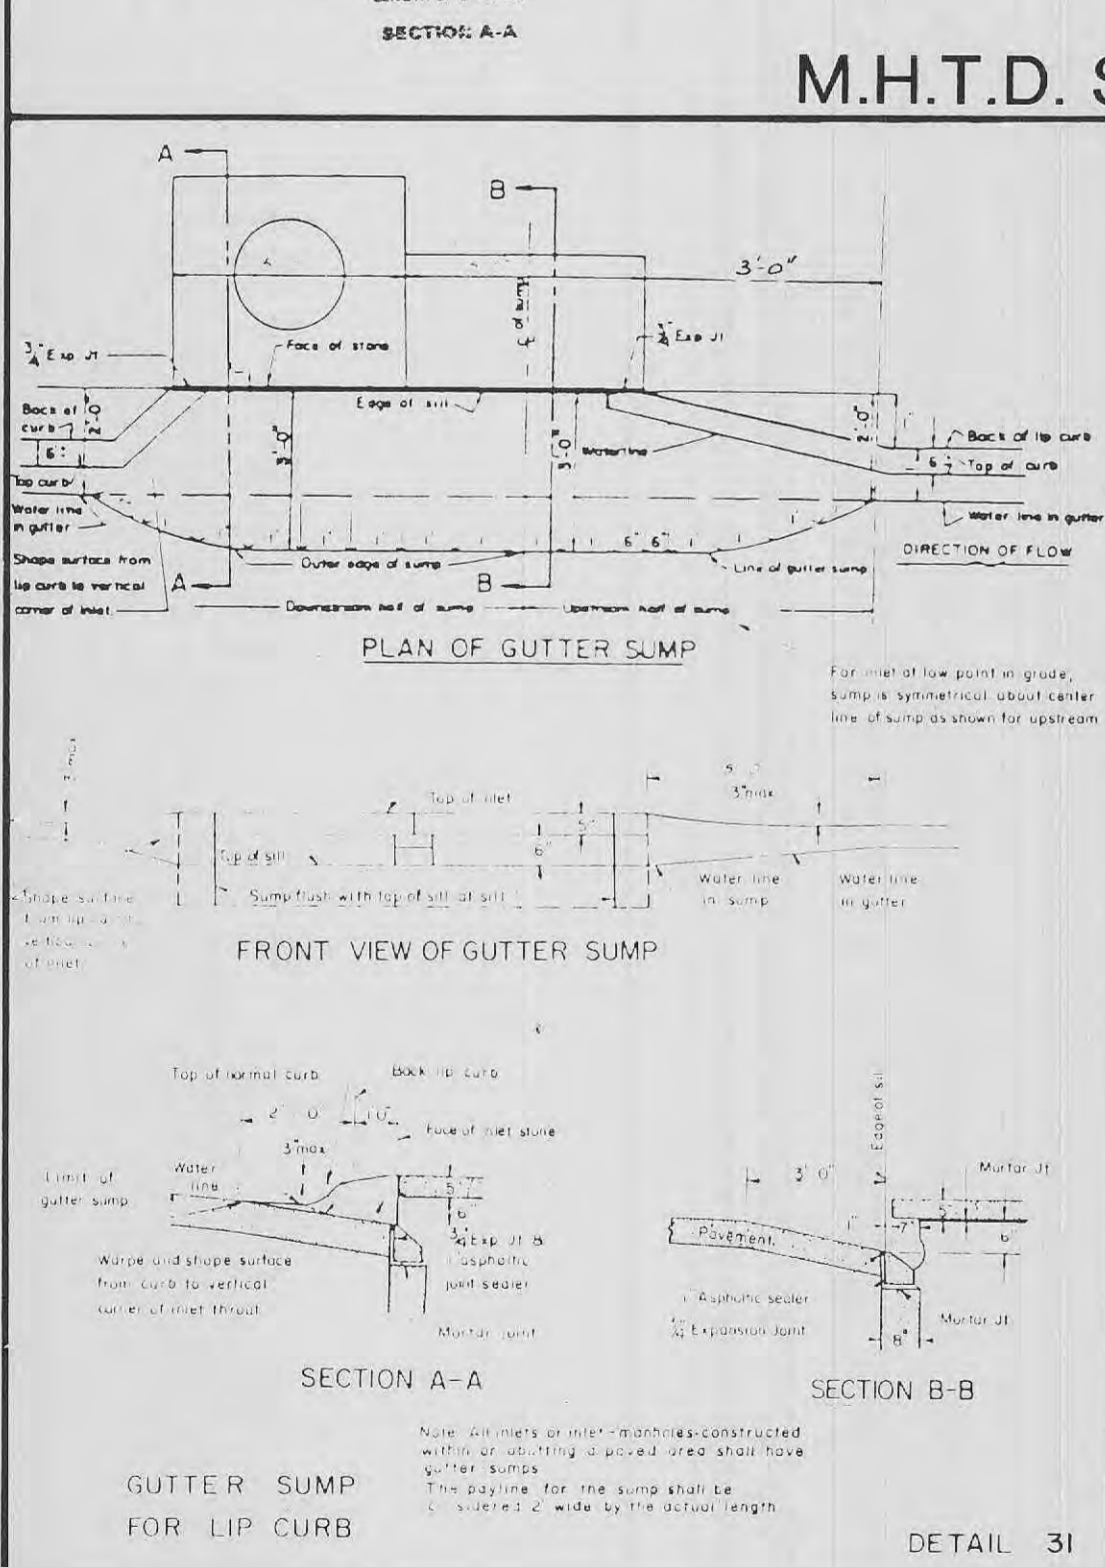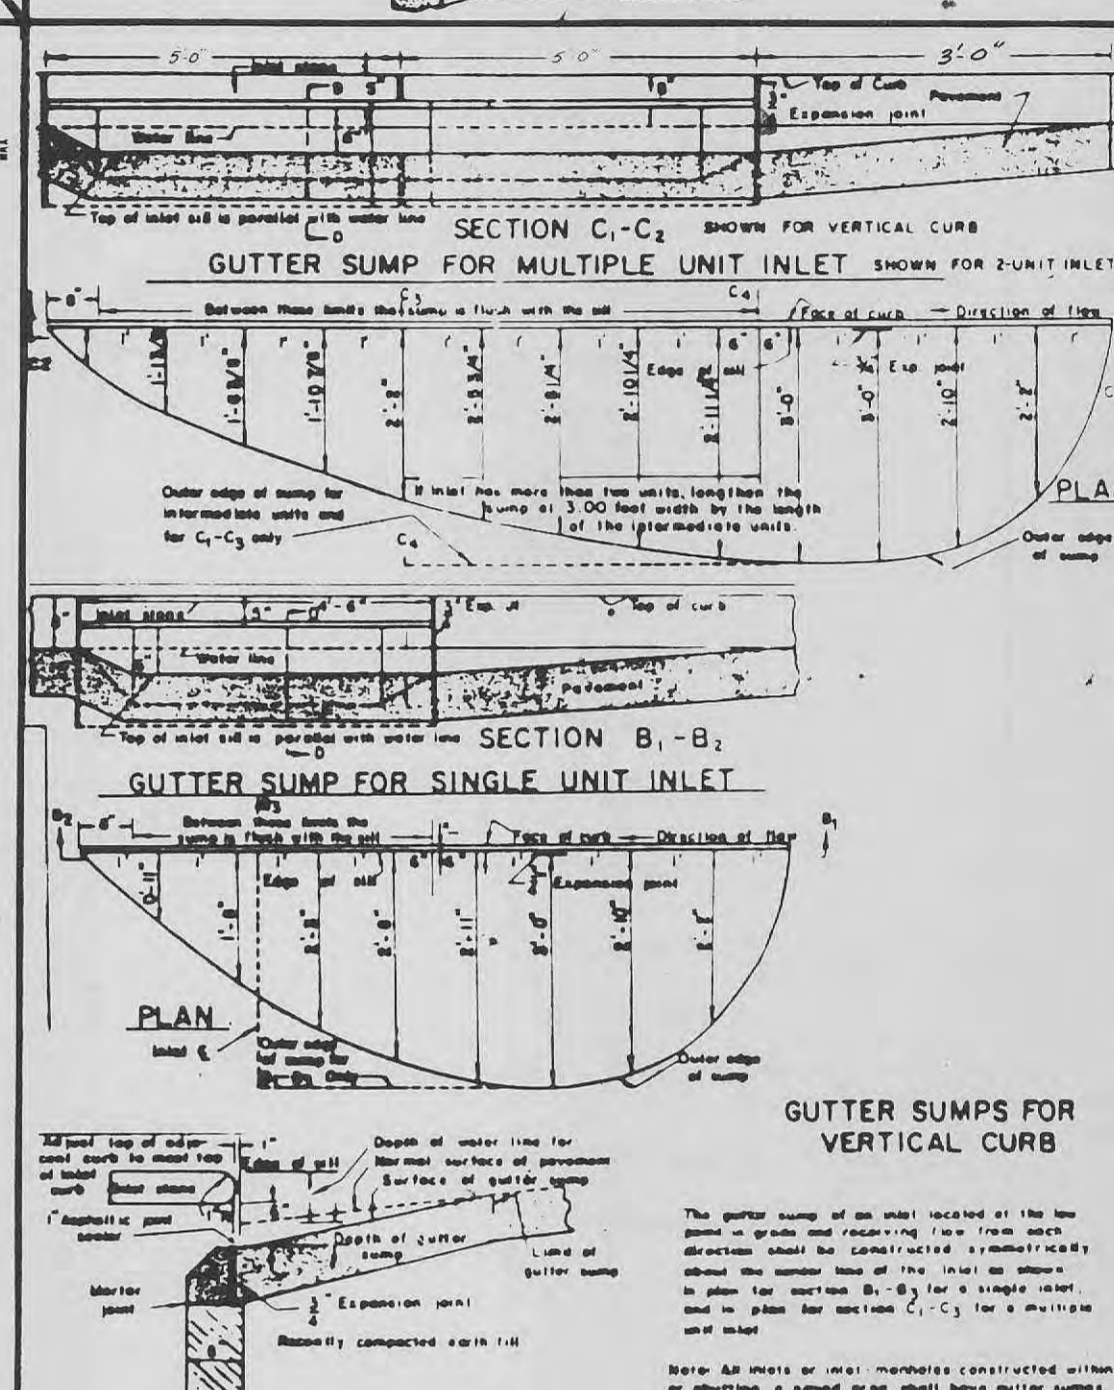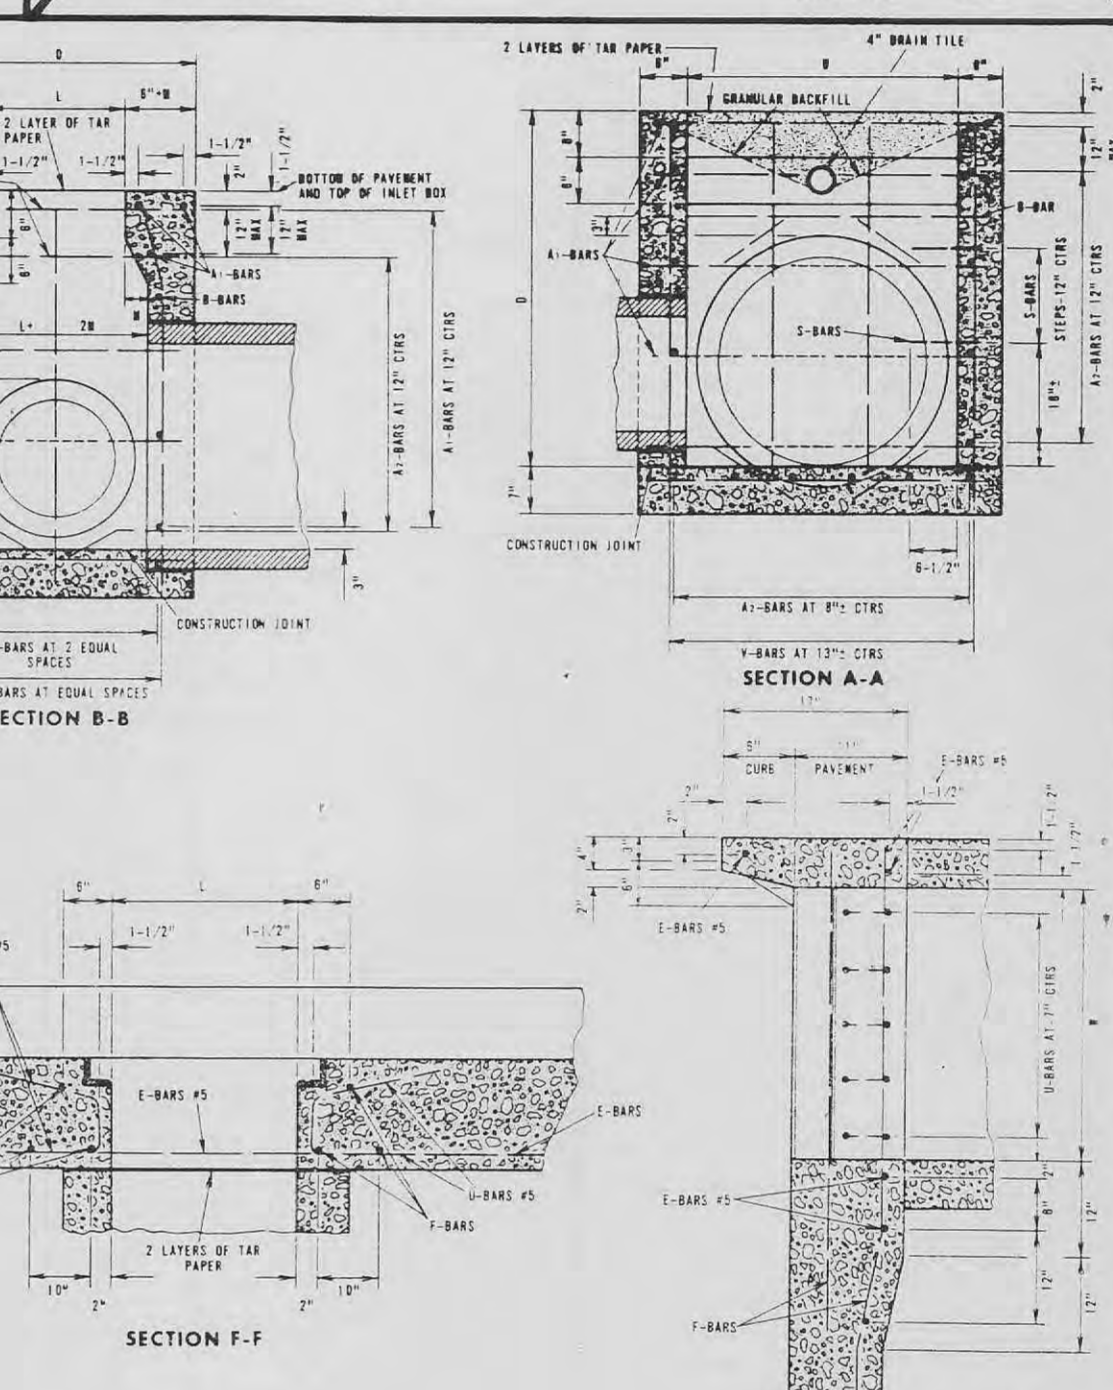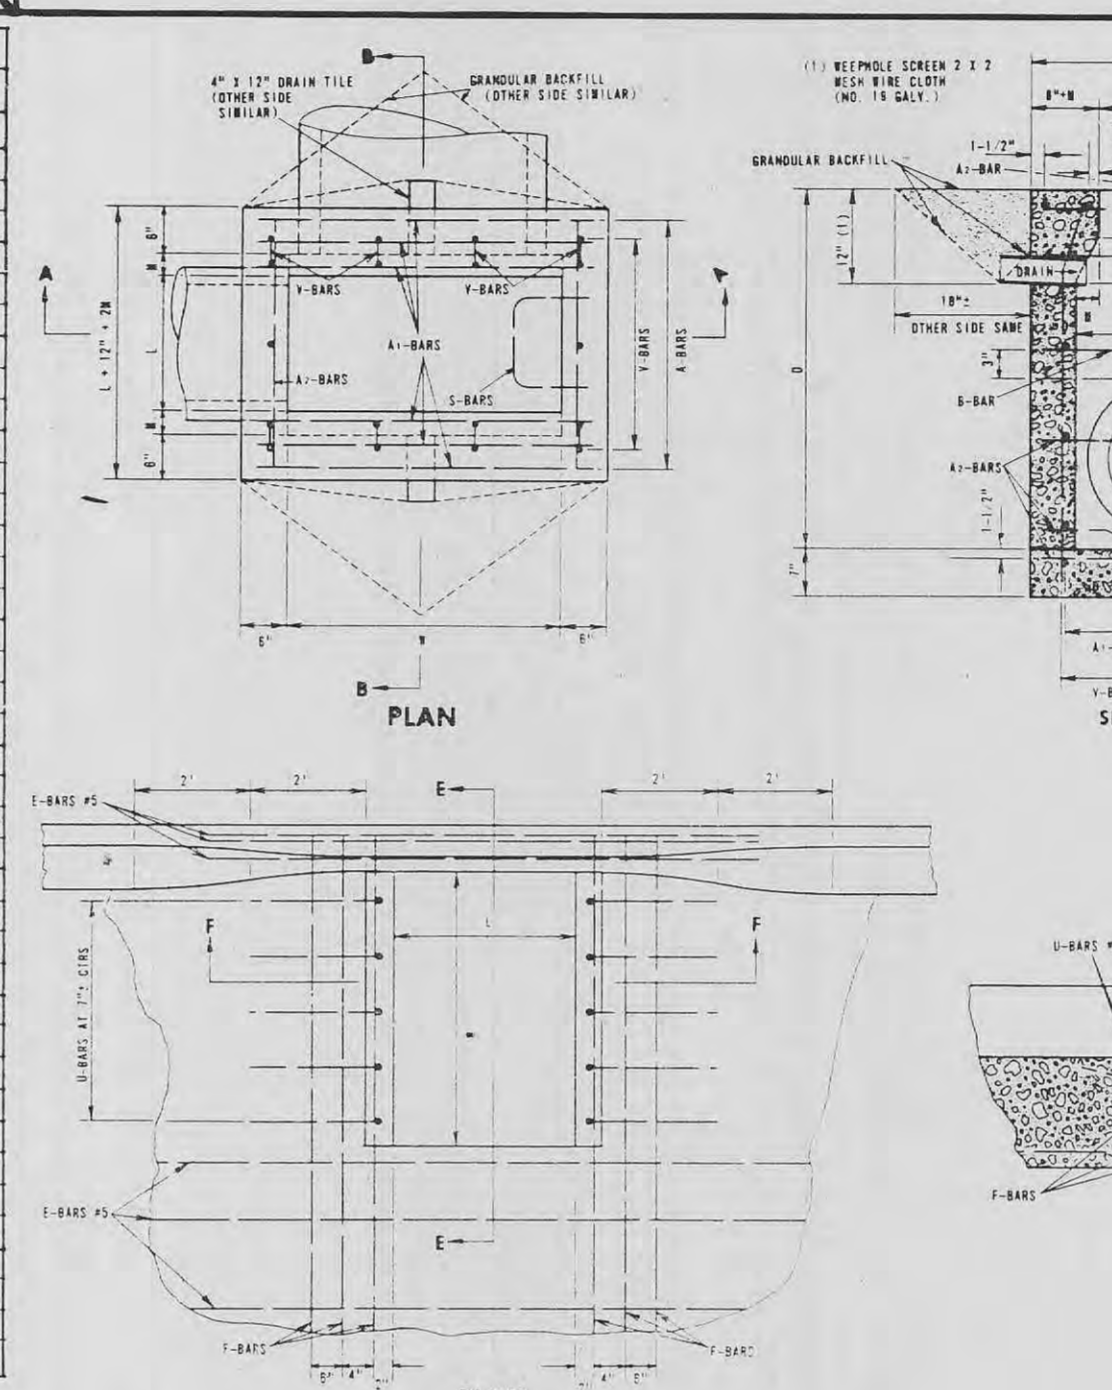

PREPARED BY: **PICKETT RAY & SILVER**
Civil Engineers, Planners, Land Surveyors

WAFZ Distribution Center
OWNER: Trammell Crow Company
CONTRACTOR: R.W.Murray Co.

Revision Dates:
1/3/90
1/24/90
1/10/90
10/30/89

Issue Date:
10/19/89

Sheet Title:
CONSTRUCTION DETAILS

RWM Job Number:
570

Sheet Number:
C-6

Revised 3/14/90