



Date: Nov 30, 2016, 9:11am User Name: KMyers  
 File: S:\1\_2016\16-0018\WR(CAD)Plans\REP Sheets - Line A.dwg

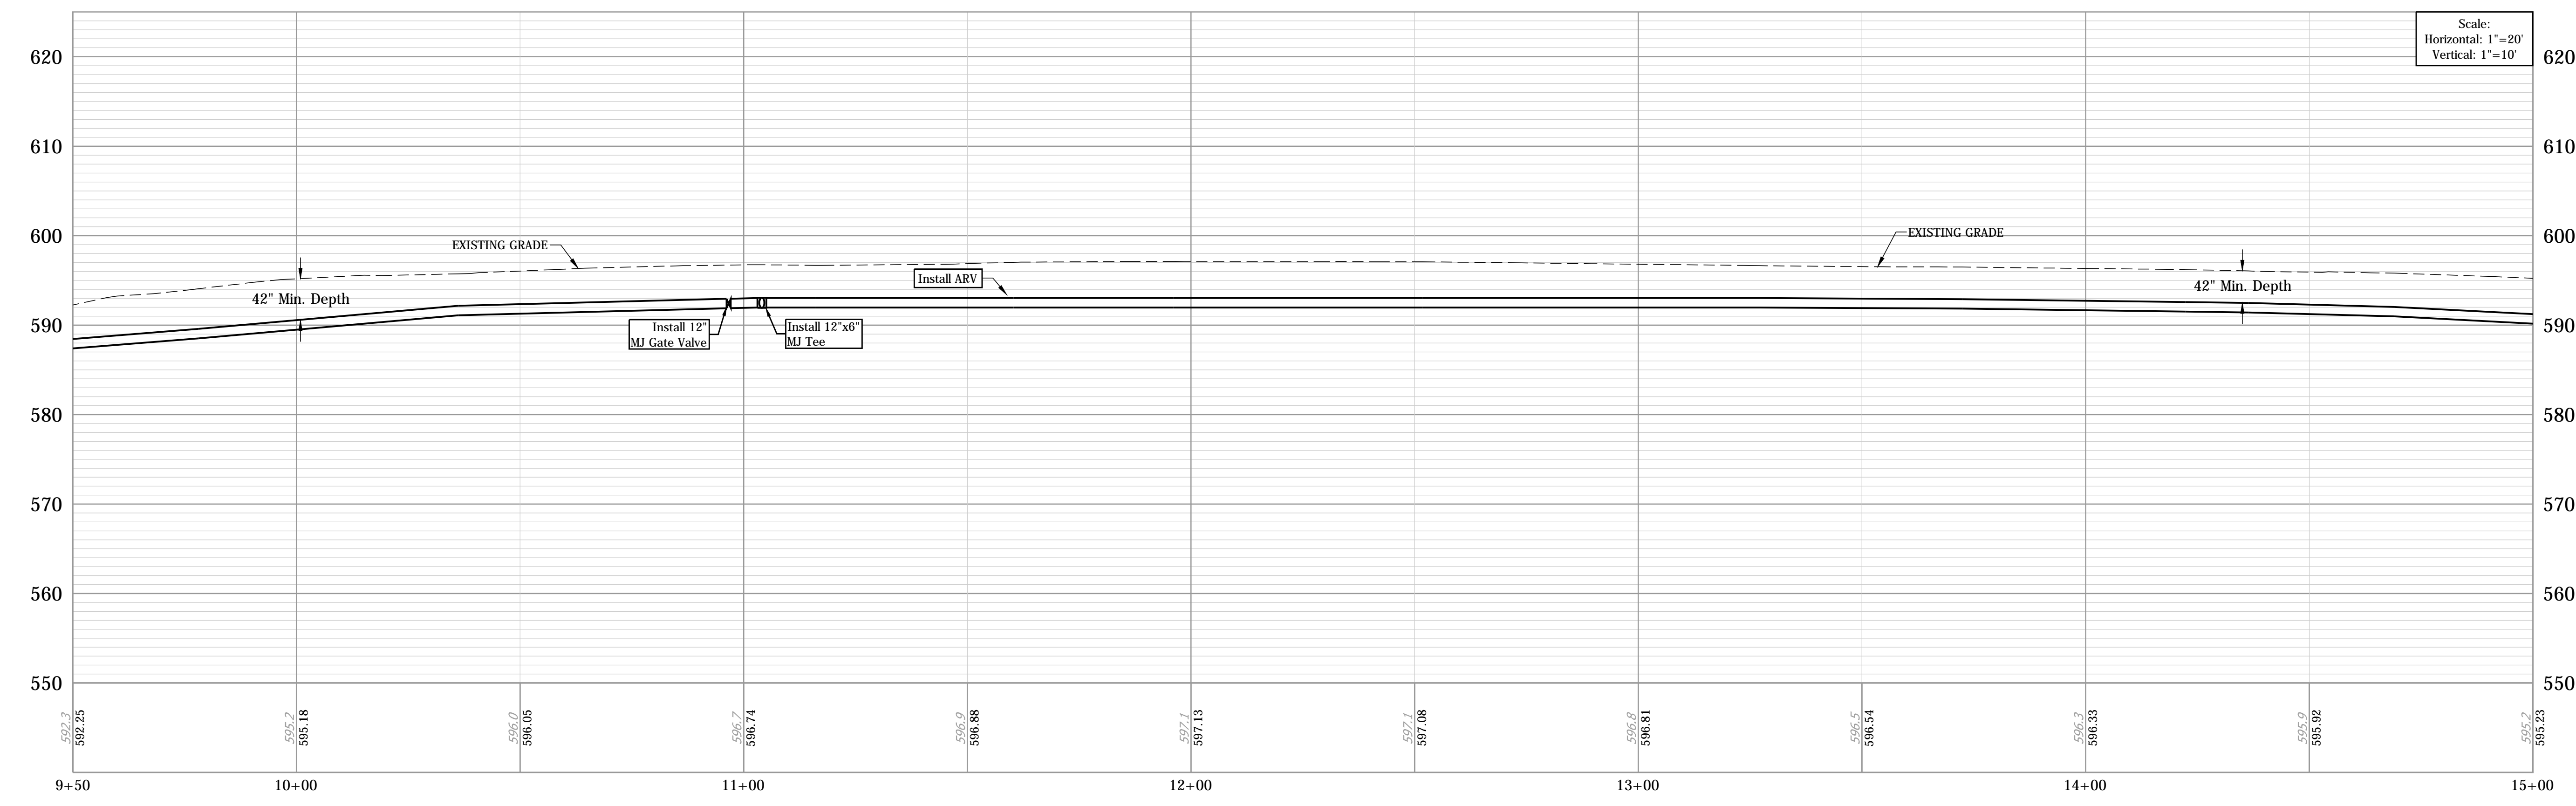

PROJECT TITLE

CITY OF O'FALLON, MISSOURI  
 WEST TERRA WATER MAIN  
 EXTENSION

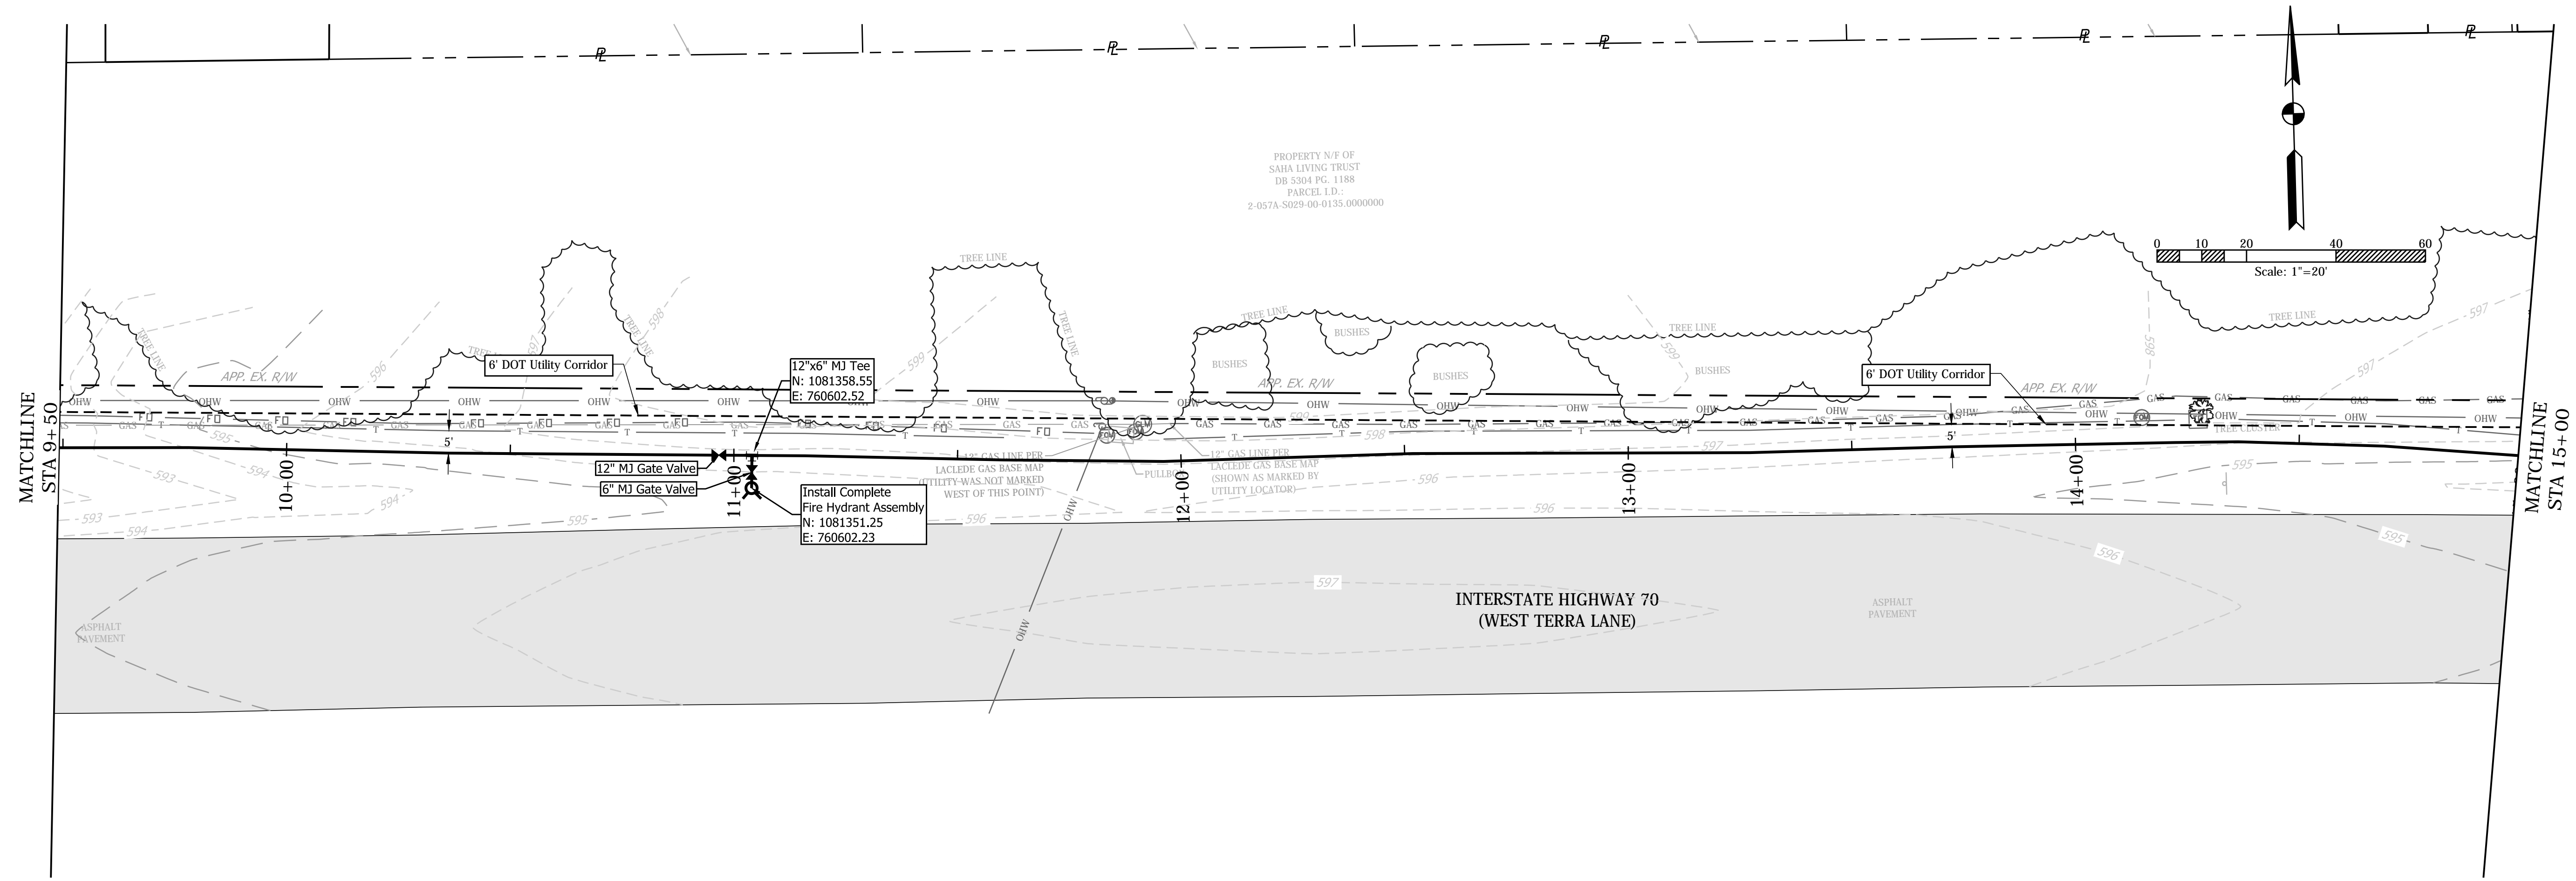

ENGINEER SIGNATURE  
 BLOCK



12/22/2016

WATER MAIN PLAN & PROFILE  
 SHEET 2 OF 6

CITY OF O'FALLON WATER DISTRIBUTION

Page No.

4