




Date: Nov 30, 2016, 9:11am User Name: KMWers
 File: S:\2016\1516-0018\WR\CAD\Plans\REP Sheets - Line A.dwg

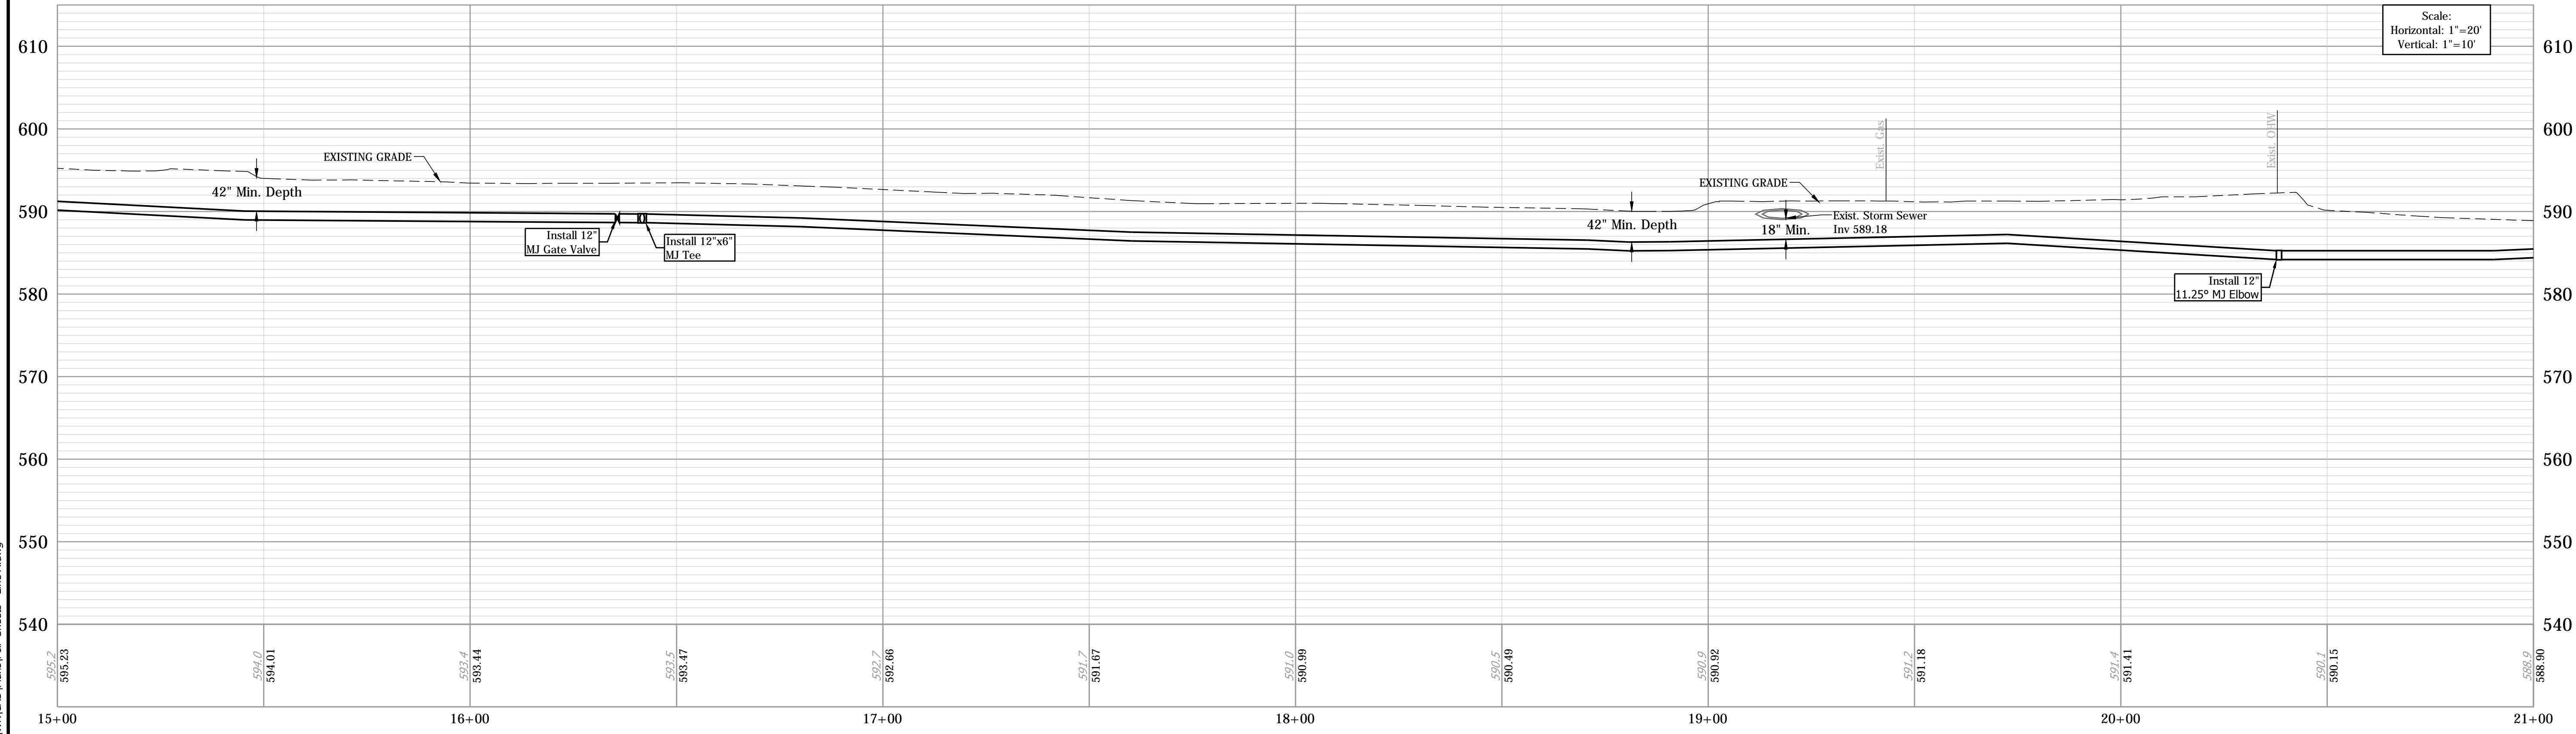

PROJECT TITLE
 CITY OF O'FALLON, MISSOURI
 WEST TERRA WATER MAIN
 EXTENSION

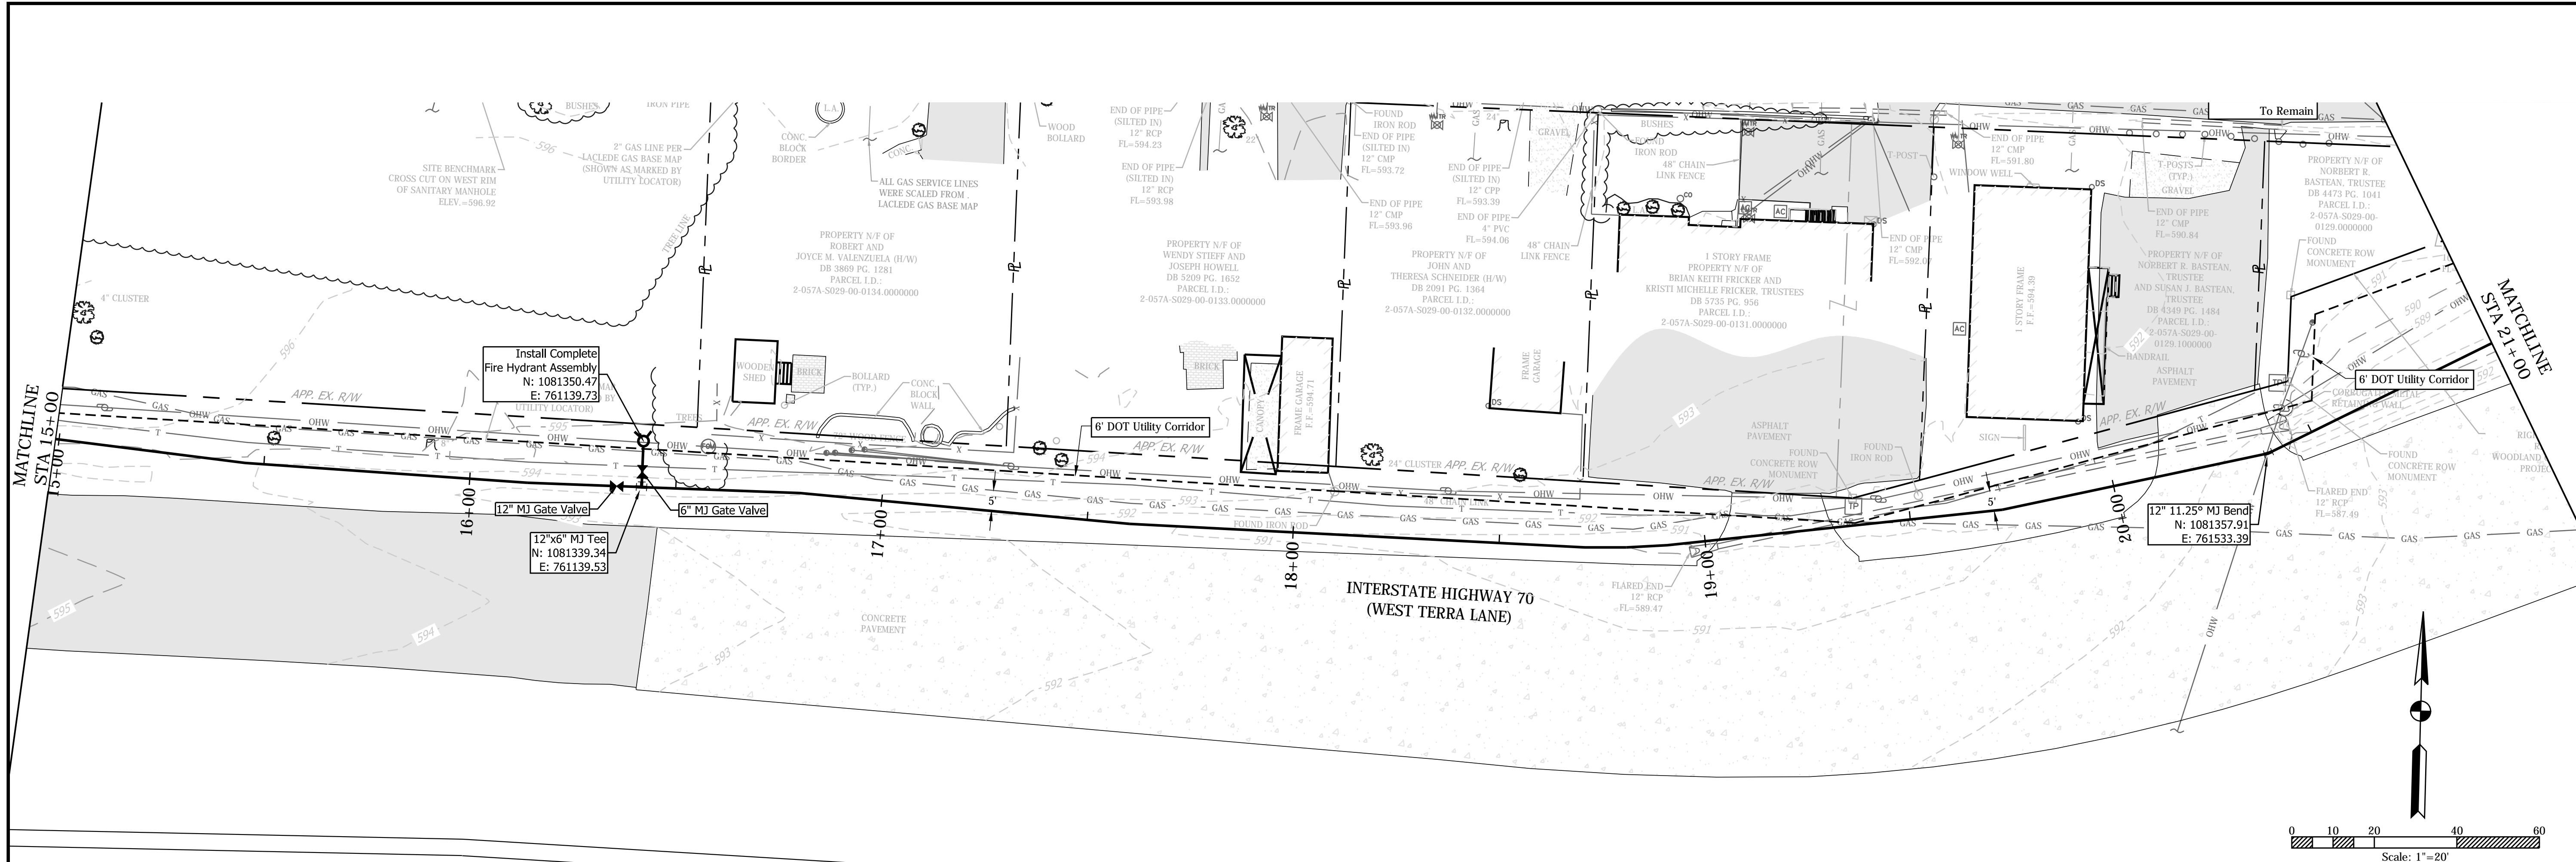

ENGINEER SIGNATURE BLOCK

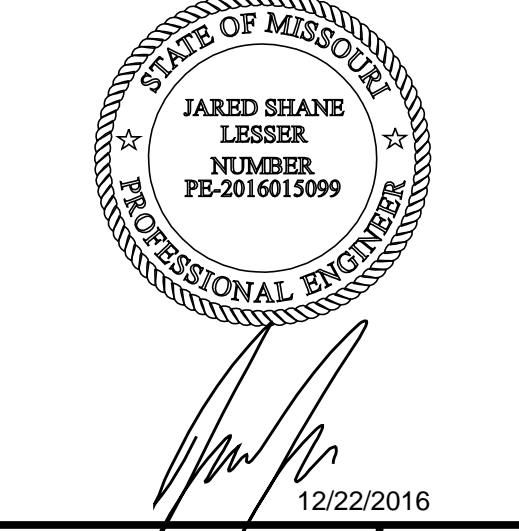

WATER MAIN PLAN & PROFILE
SHEET 3 OF 6
 CITY OF O'FALLON WATER DISTRIBUTION

Page No.
5