



Date: Nov 30, 2016, 9:12am User Name: KMyers
 File: S:\1_2016\16-0018\WR\CAD\Plans\REP Sheets - Line A.dwg

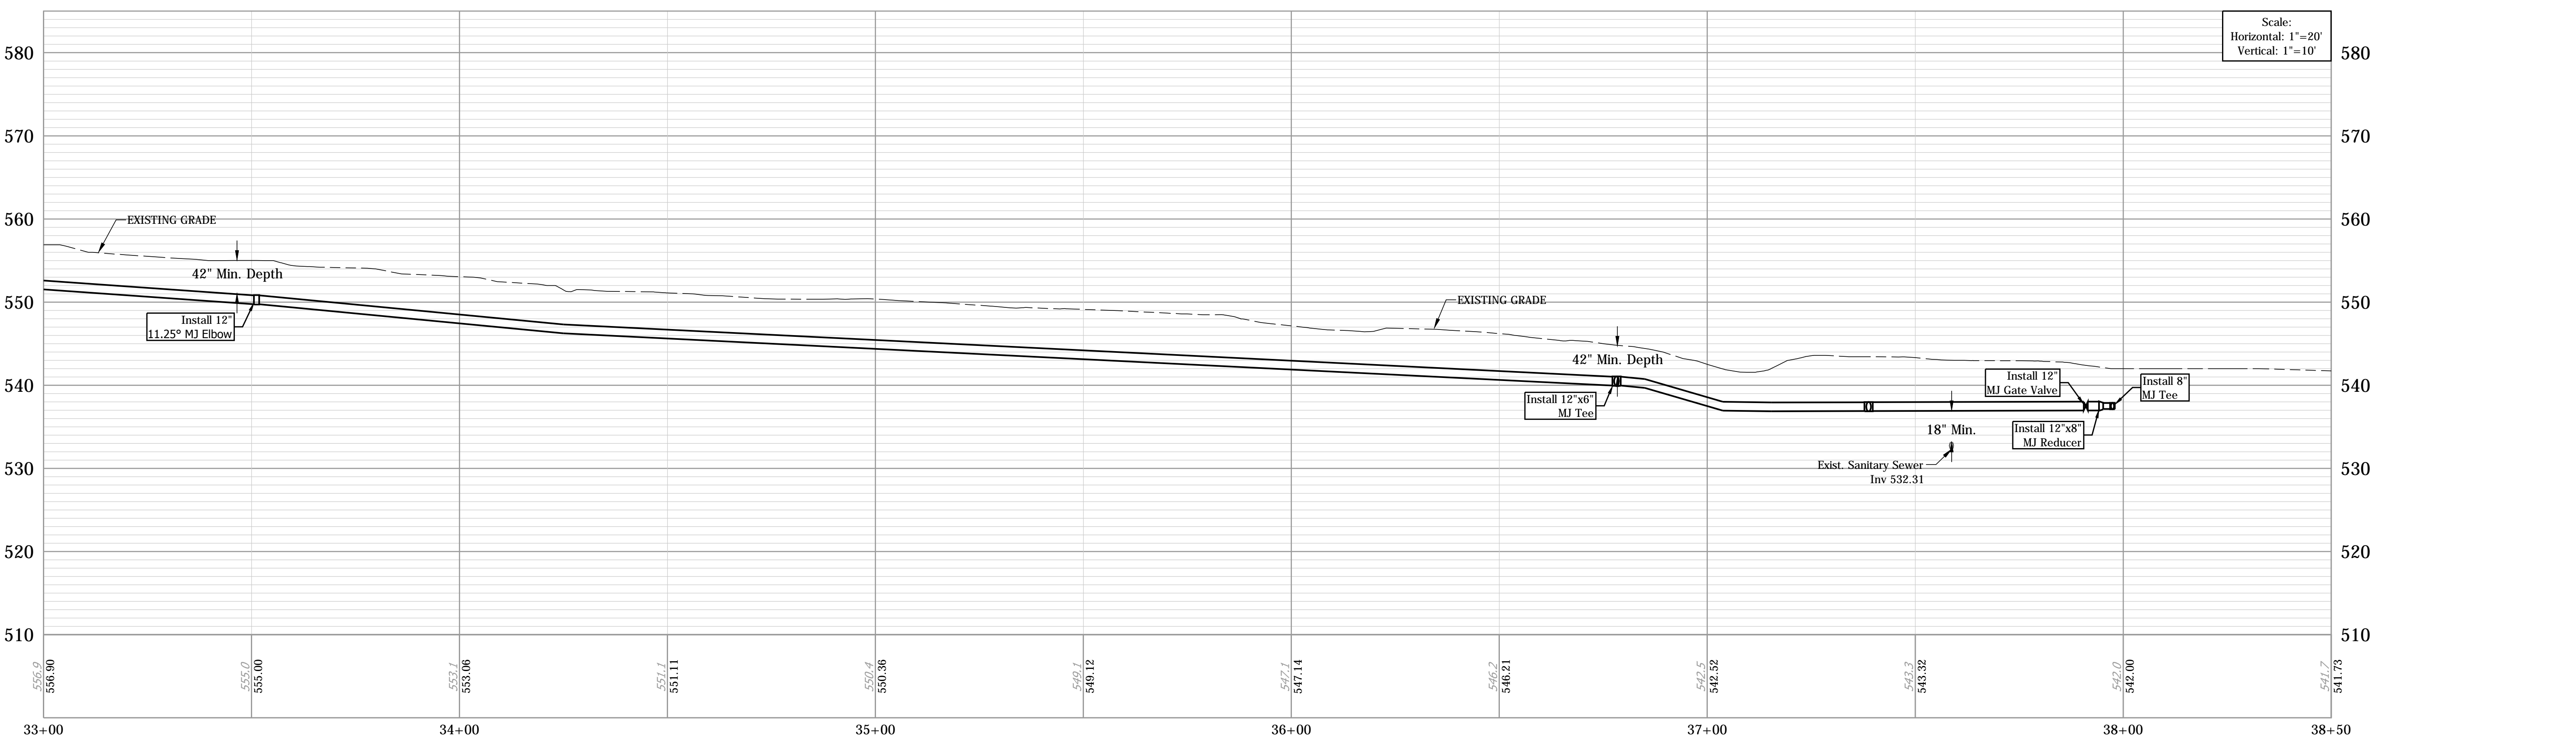

PROJECT TITLE
 CITY OF O'FALLON, MISSOURI
 WEST TERRA WATER MAIN
 EXTENSION

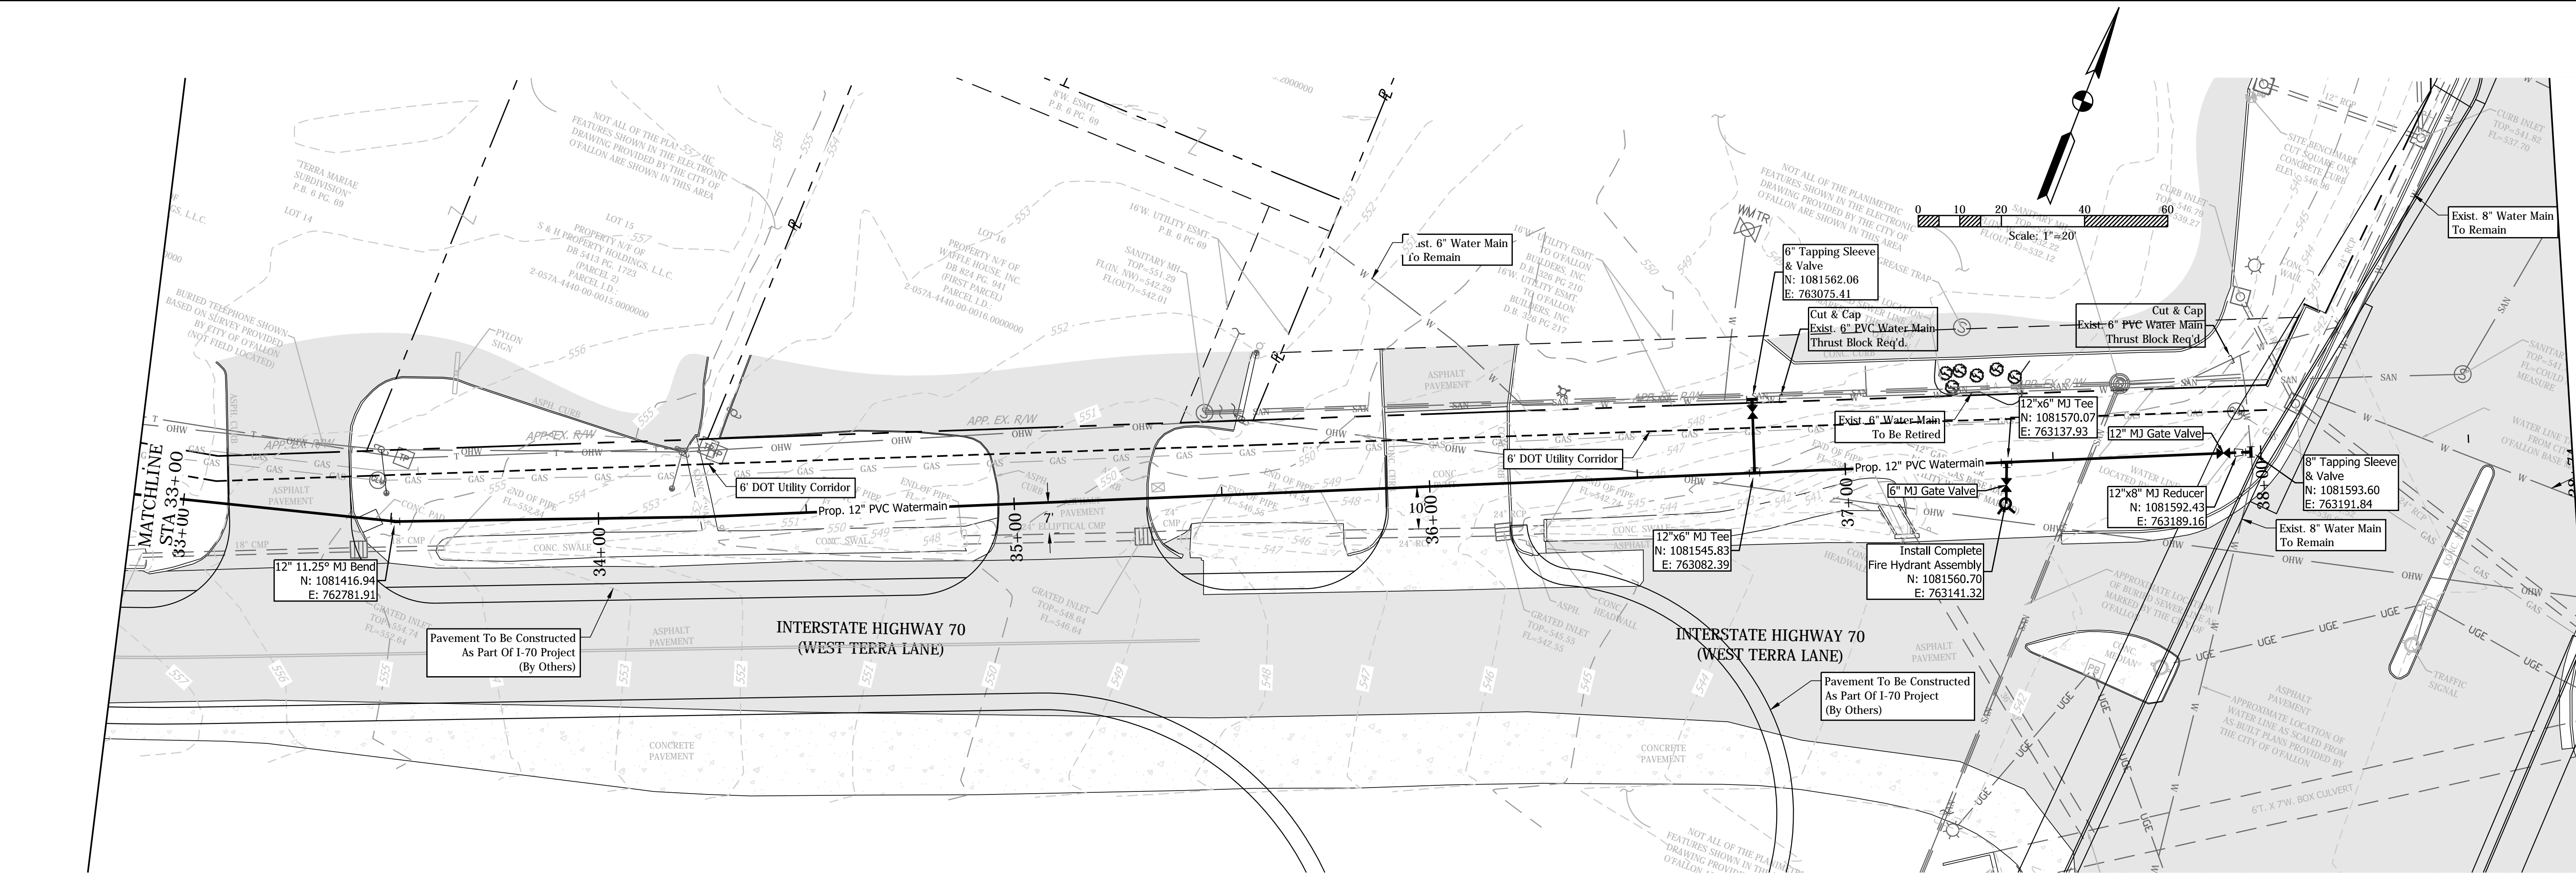

ENGINEER SIGNATURE
 BLOCK



12/22/2016

WATER MAIN PLAN & PROFILE
 SHEET 6 OF 6
 CITY OF O'FALLON WATER DISTRIBUTION

Page No.
 8