


**PROJECT TYPE**

DRAWINGS/SPECIFICATIONS BY:  
 VALGREENS' CONSULTANT  
 LANDLORD'S CONSULTANT

ALL CONSTRUCTION WORK, UNLESS NOTED OTHERWISE, BY:  
 VALGREENS' CONTRACTOR  
 LANDLORD'S CONTRACTOR

STORE		BUILDING	
NEW.....	<input checked="" type="checkbox"/>	NEW.....	<input checked="" type="checkbox"/>
REMODELING.....	<input type="checkbox"/>	EXISTING.....	<input type="checkbox"/>
RELOCATION.....	<input type="checkbox"/>	NEW SHELL ONLY.	<input type="checkbox"/>
OTHERS.....	<input type="checkbox"/>		

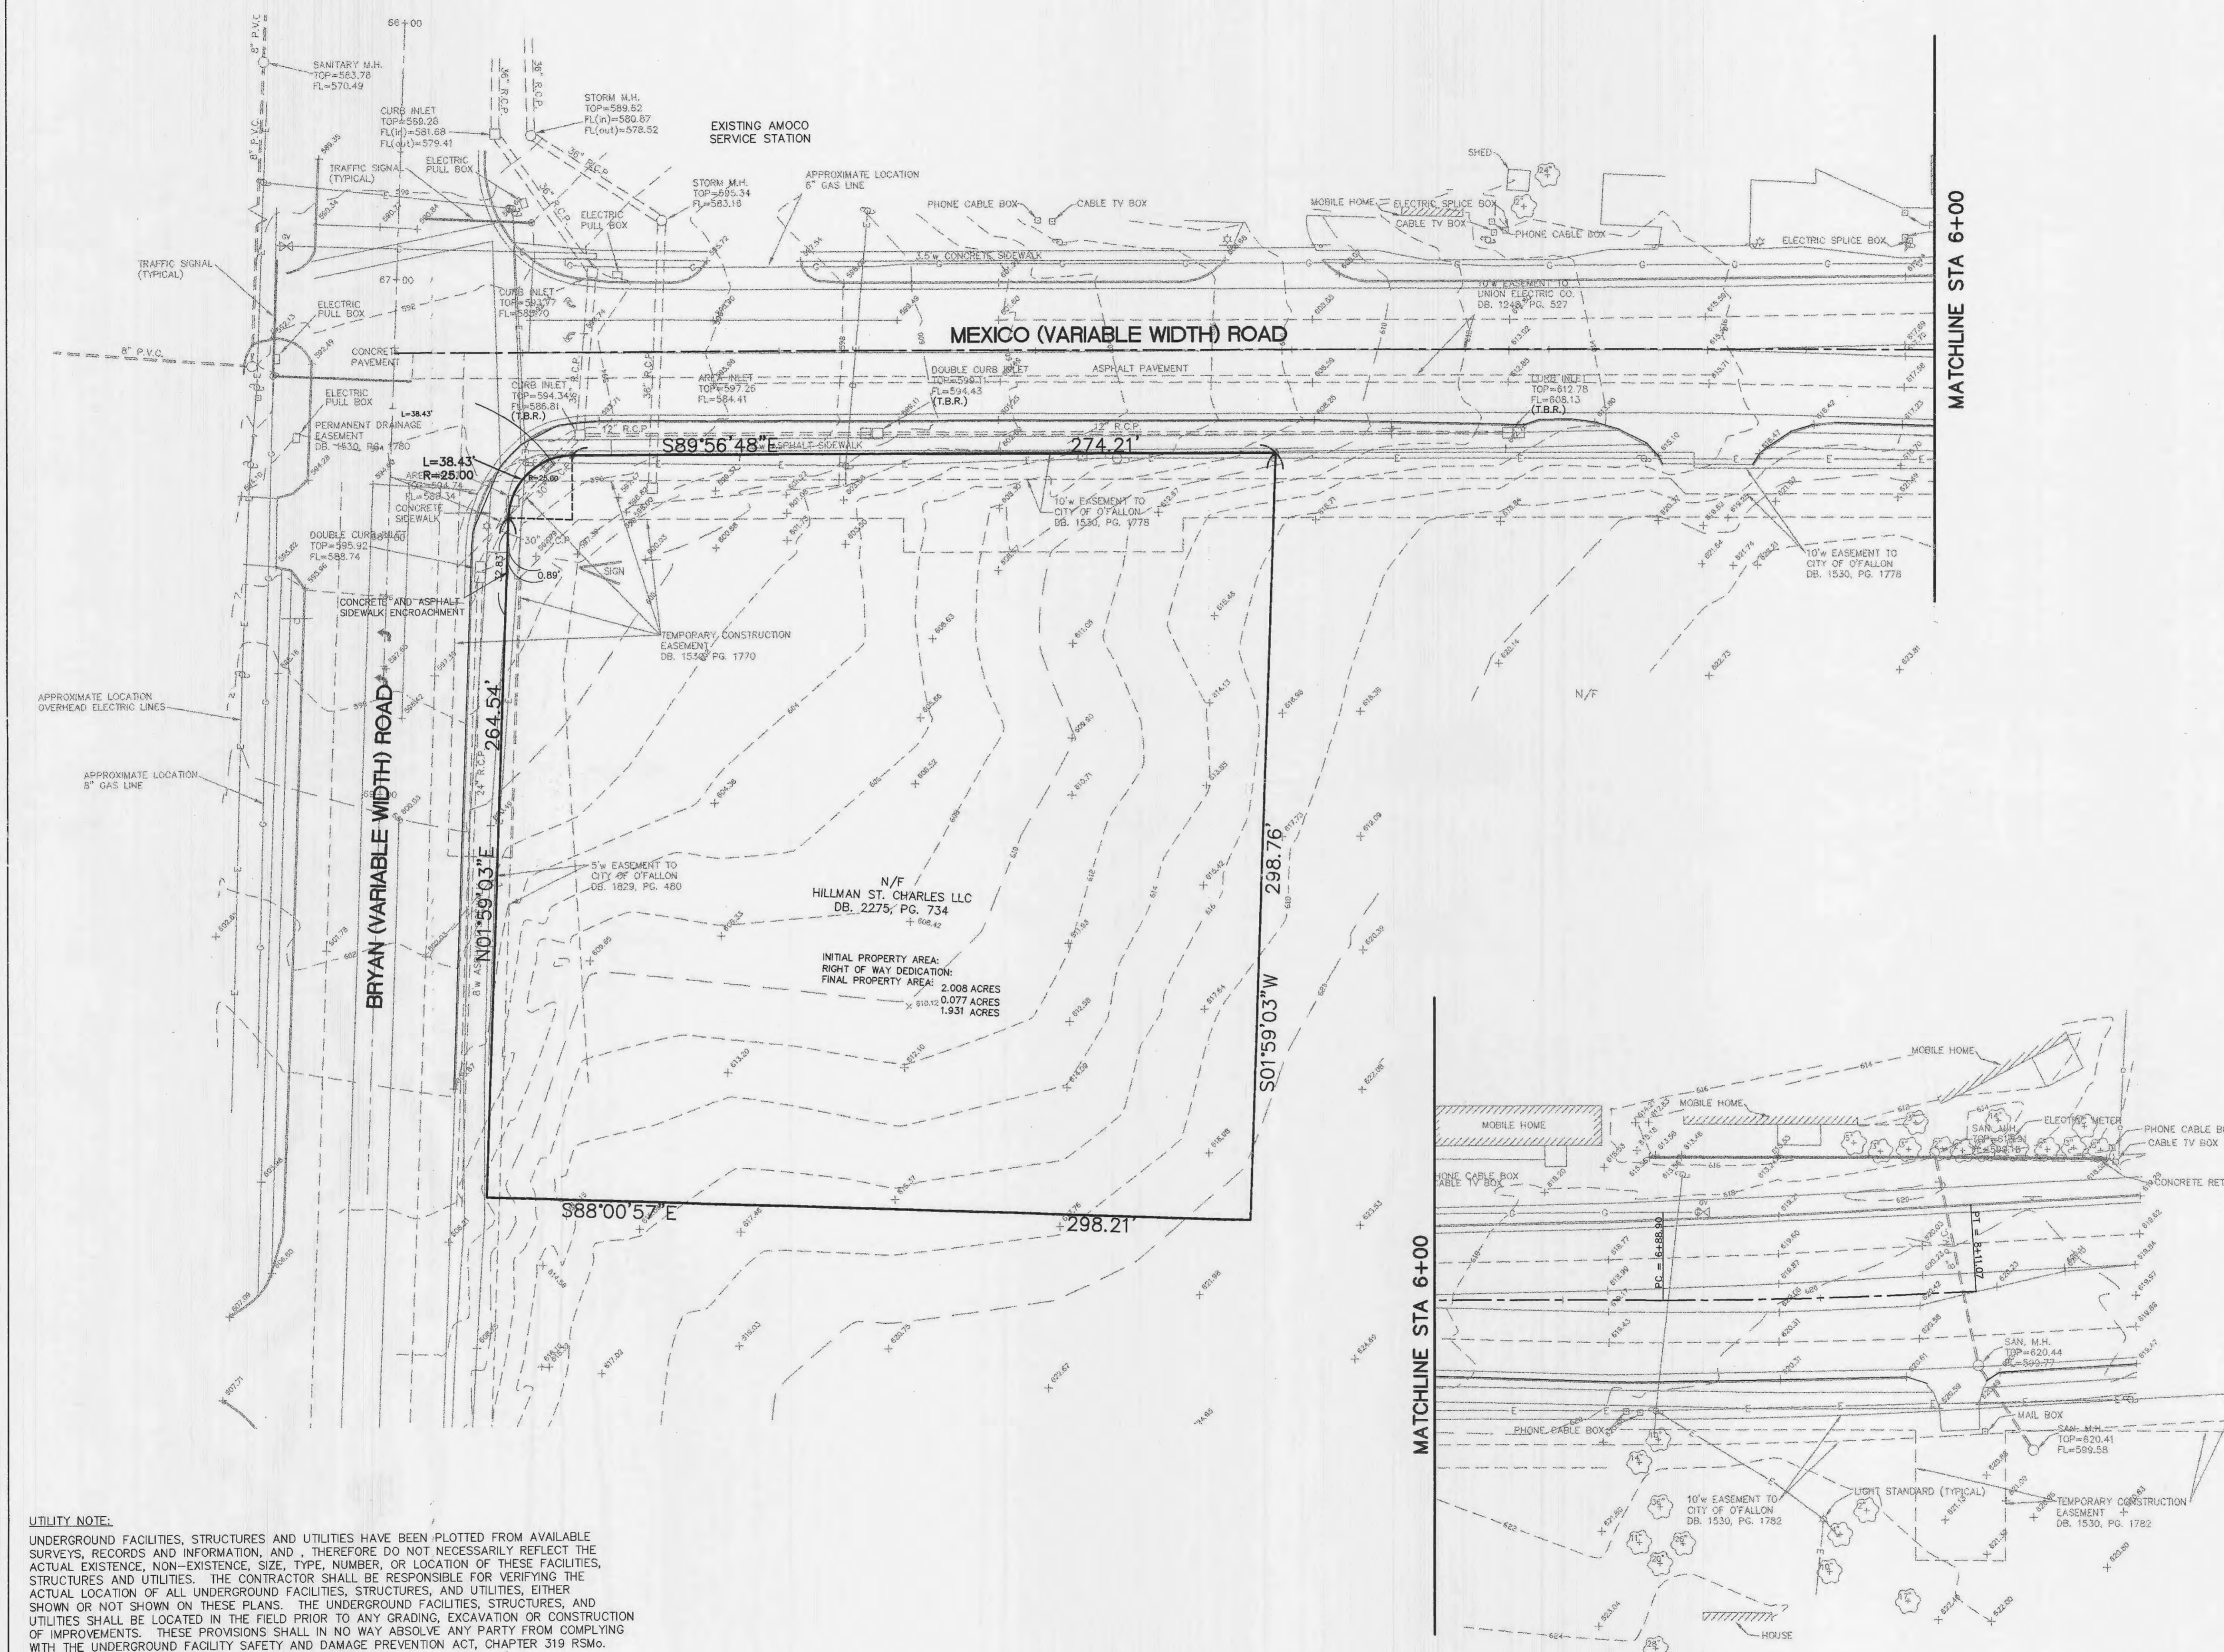


**UTILITY NOTE:**  
 UNDERGROUND FACILITIES, STRUCTURES AND UTILITIES HAVE BEEN PLOTTED FROM AVAILABLE SURVEYS, RECORDS AND INFORMATION, AND, THEREFORE DO NOT NECESSARILY REFLECT THE ACTUAL EXISTENCE, NON-EXISTENCE, SIZE, TYPE, NUMBER, OR LOCATION OF THESE FACILITIES, STRUCTURES AND UTILITIES. THE CONTRACTOR SHALL BE RESPONSIBLE FOR VERIFYING THE ACTUAL LOCATION OF ALL UNDERGROUND FACILITIES, STRUCTURES, AND UTILITIES, EITHER SHOWN OR NOT SHOWN ON THESE PLANS. THE UNDERGROUND FACILITIES, STRUCTURES, AND UTILITIES SHALL BE LOCATED IN THE FIELD PRIOR TO ANY GRADING, EXCAVATION OR CONSTRUCTION OF IMPROVEMENTS. THESE PROVISIONS SHALL IN NO WAY ABSOLVE ANY PARTY FROM COMPLYING WITH THE UNDERGROUND FACILITY SAFETY AND DAMAGE PREVENTION ACT, CHAPTER 319 RSMo.

NO.	DATE	BY	DESCRIPTION	CONST.
1	10/10/00		Revised per City of O'Fallon	

**REVISIONS**

**CERTIFICATION AND SEAL**

I HEREBY CERTIFY THAT THIS PLAN AND SPECIFICATION WAS PREPARED BY ME OR UNDER MY DIRECT SUPERVISION AND THAT I AM A DULY REGISTERED ENGINEER UNDER THE LAWS OF THE STATE OF MISSOURI AS SIGNIFIED BY MY HAND AND SEAL.

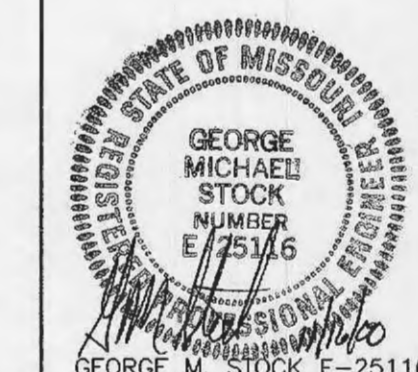

PROJECT NAME  
**Walgreens  
MEXICO & BRYAN  
O'FALLON, MO.**

**EXISTING CONDITIONS & DEMOLITION PLAN**

DATE	8/18/00	STORE NO.		DRAWING NO.	
PROJECT NUMBER	99-2038	SCALE	1"=30'	<b>C3</b>	DF 9 DWGS.
DRAWN BY:	B.A.H.	RELEASED TO CONSTRUCTION			
REVIEWED BY:	G.M.S.				