

PROJECT TYPE

DRAWINGS/SPECIFICATIONS BY:

- WALGREENS' CONSULTANT
- LANDLORD'S CONSULTANT

ALL CONSTRUCTION WORK, UNLESS NOTED OTHERWISE, BY:















- WALGREENS' CONTRACTOR
- LANDLORD'S CONTRACTOR

STORE

- NEW.....
- REMODELING...
- RELOCATION...
- OTHERS.....

BUILDING

- NEW.....
- EXISTING.....
- NEW SHELL ONLY.

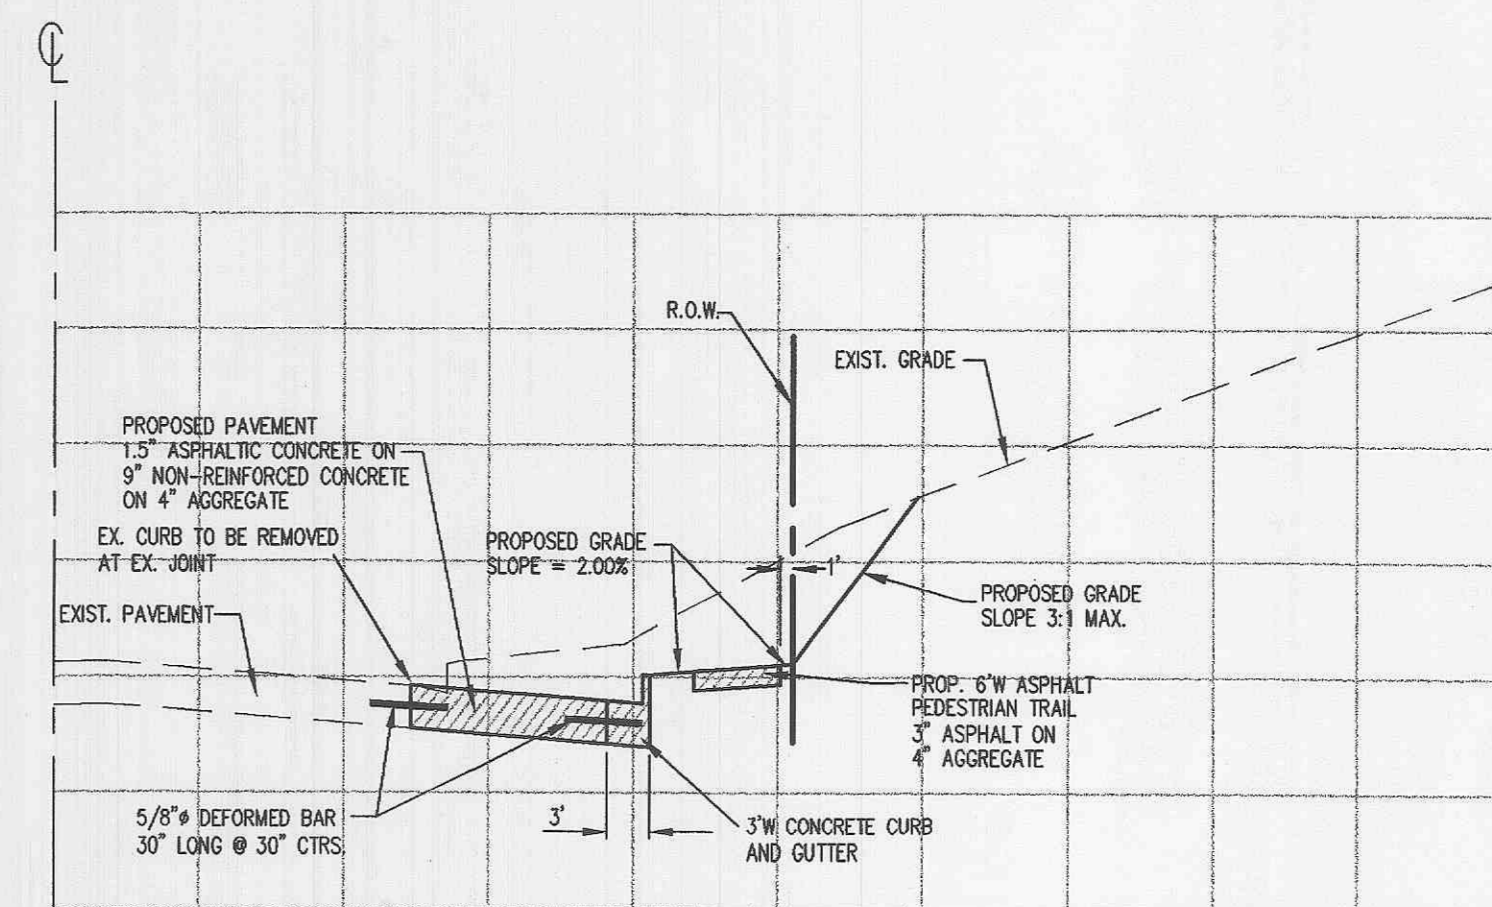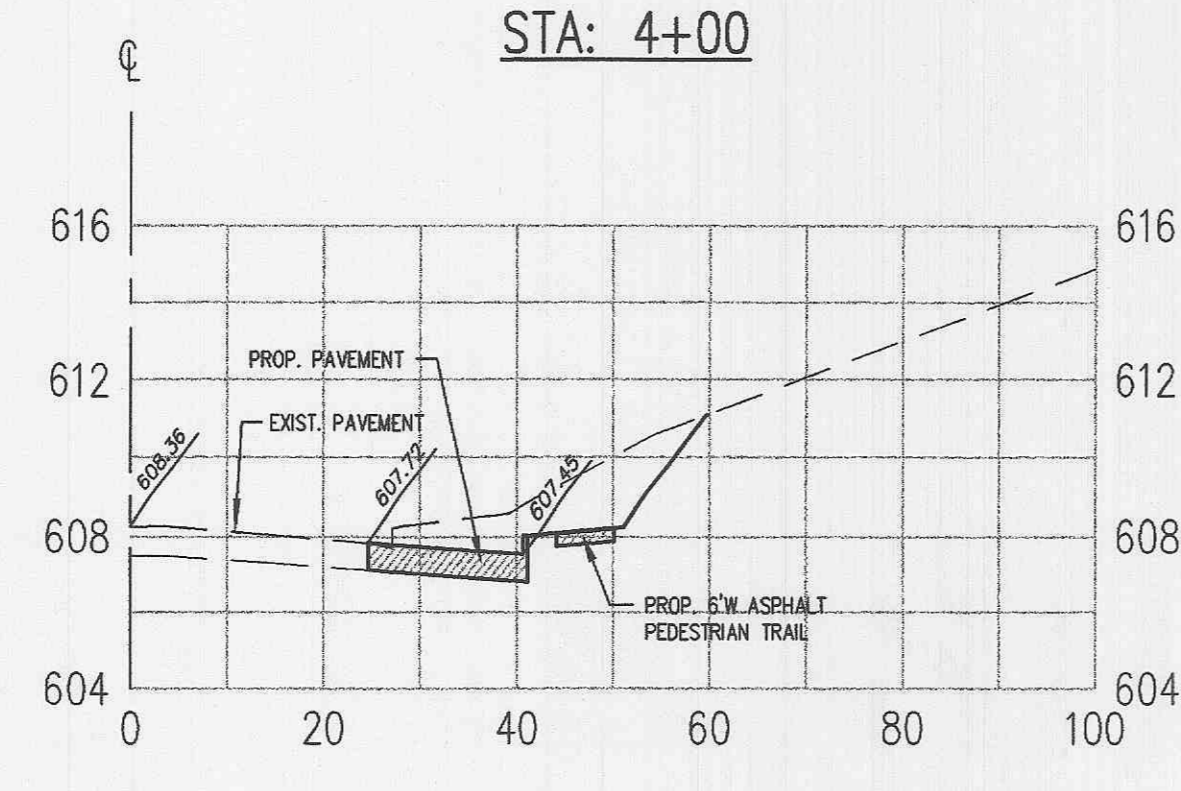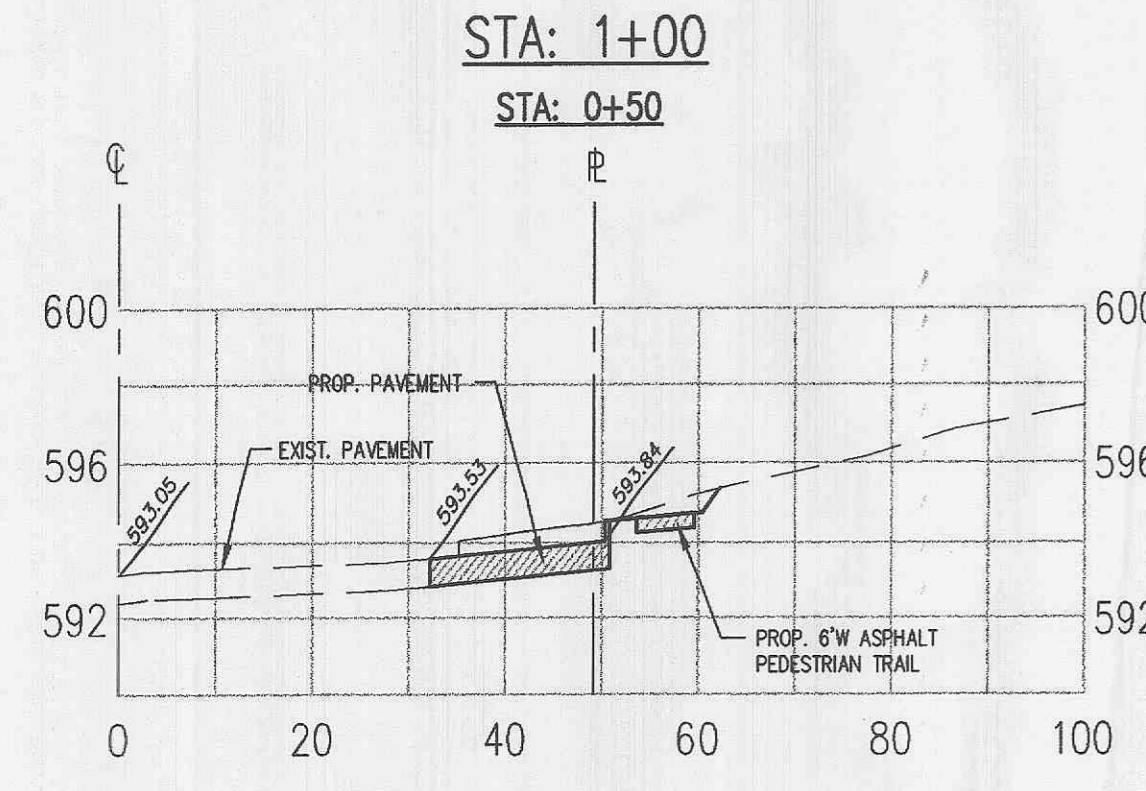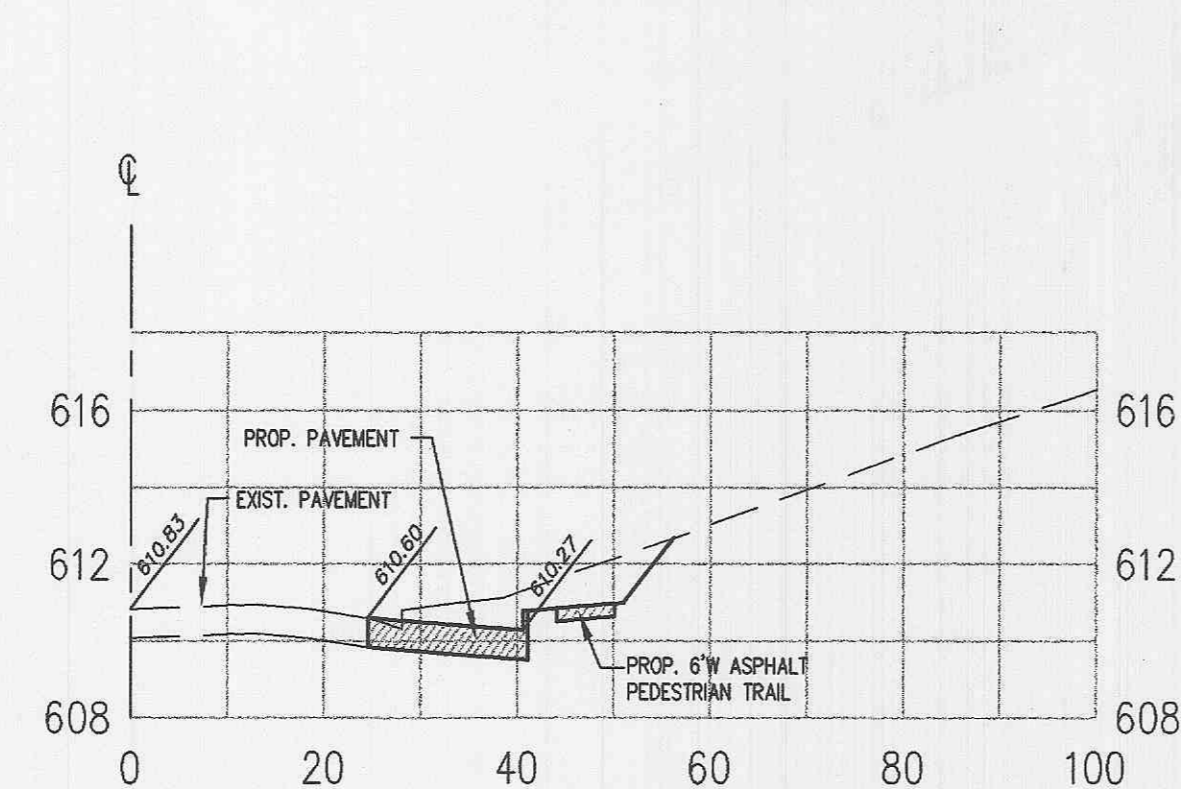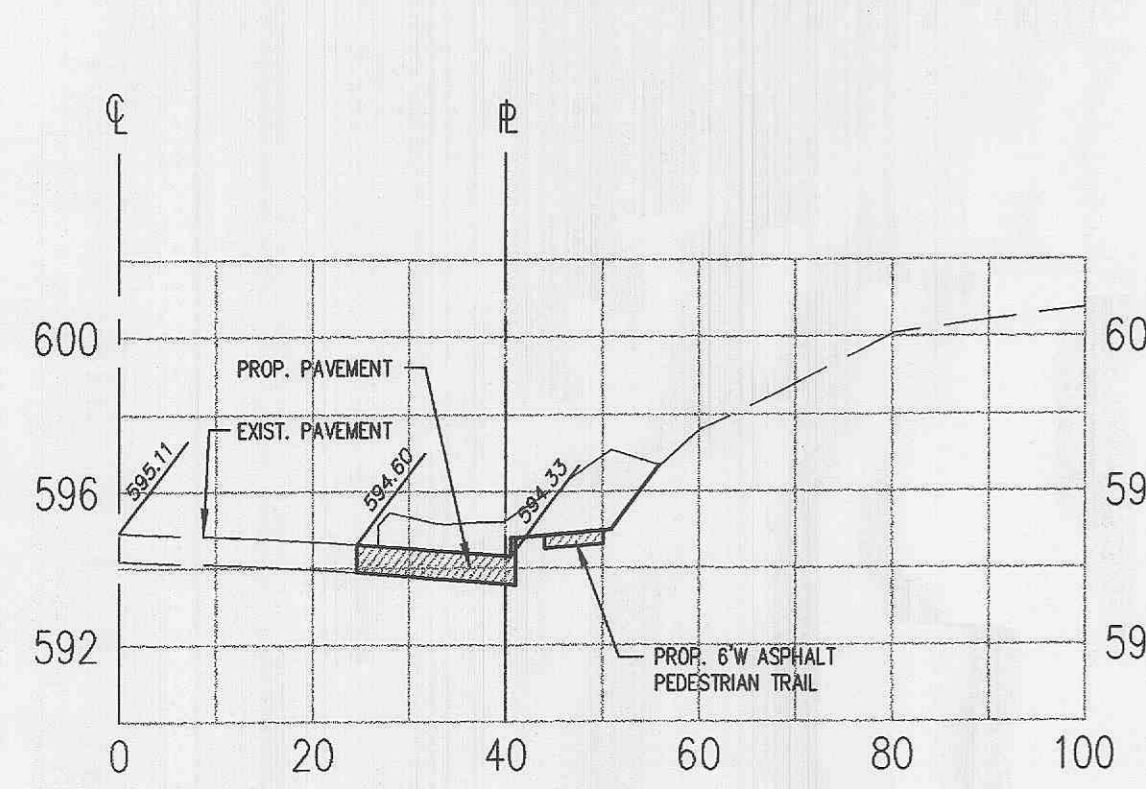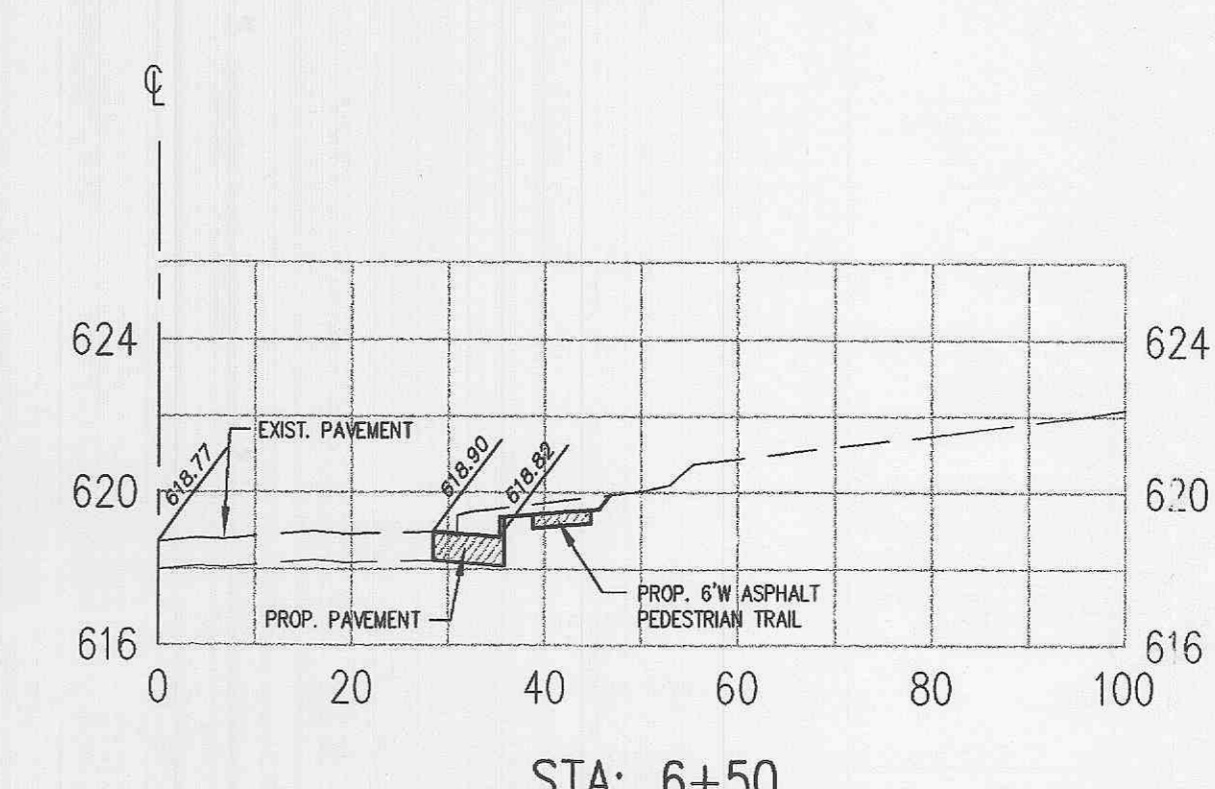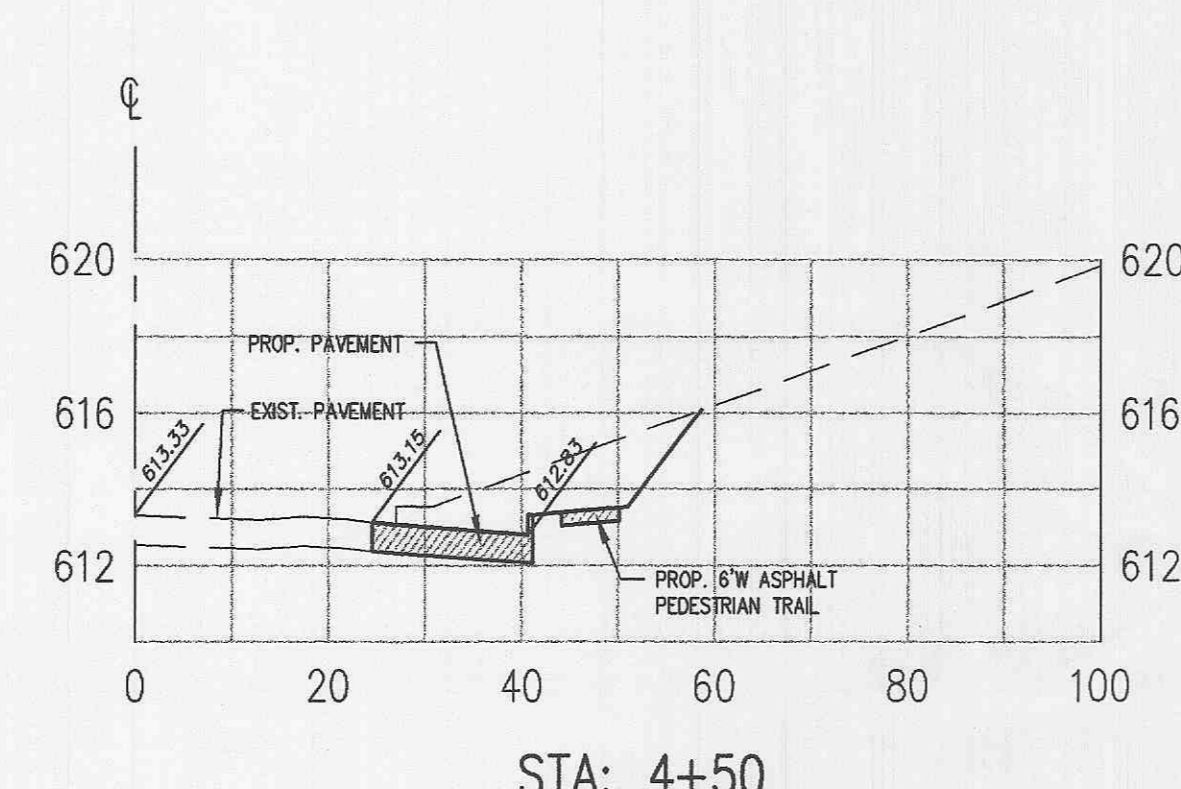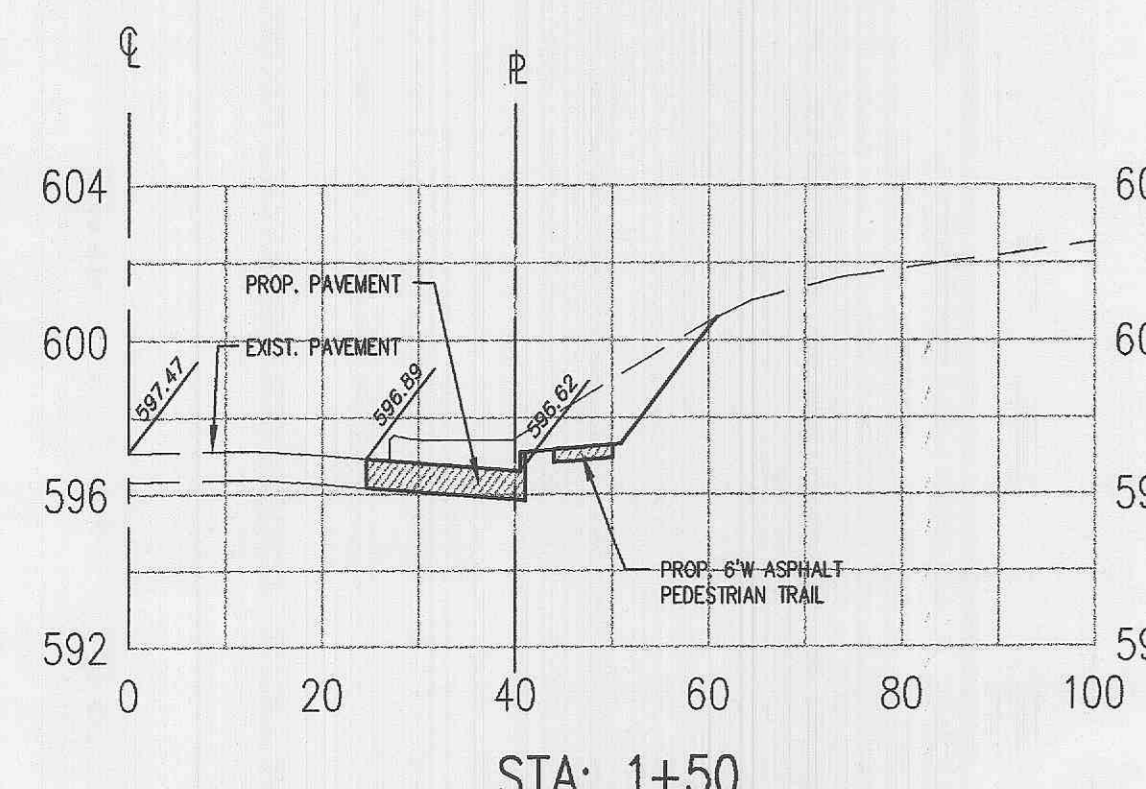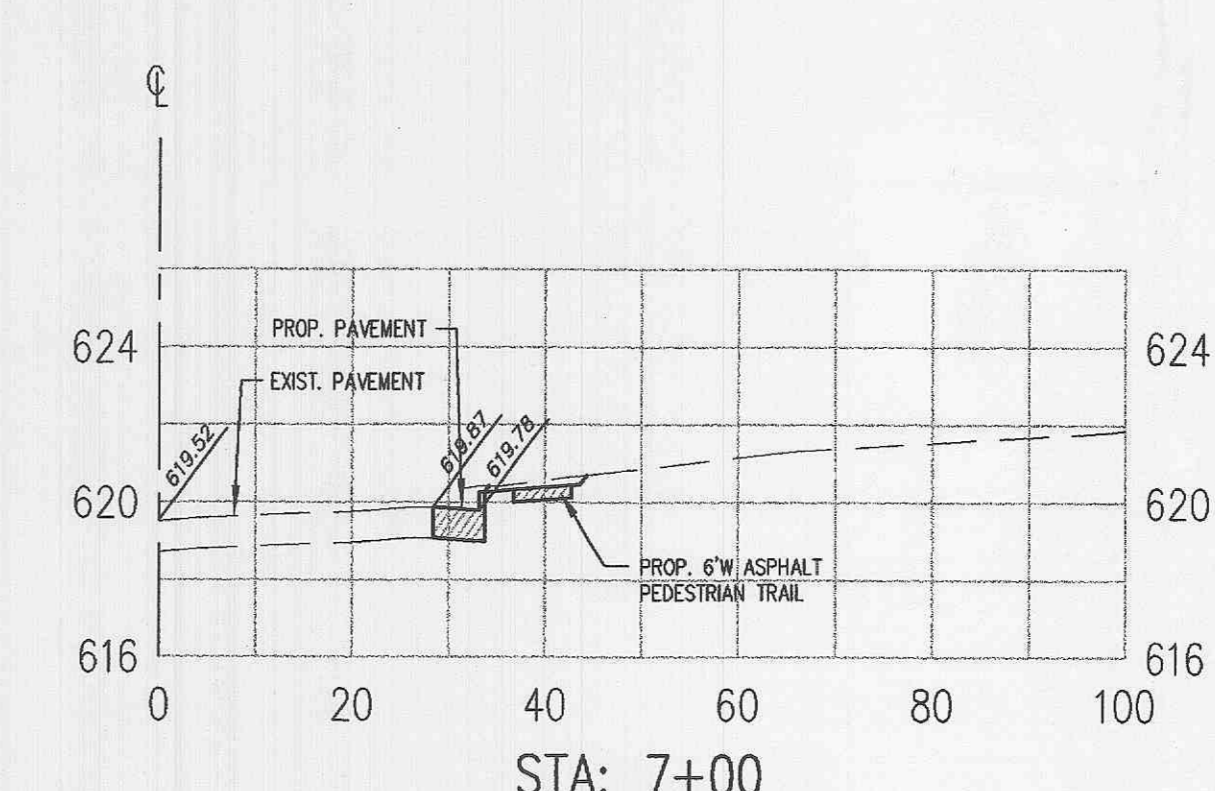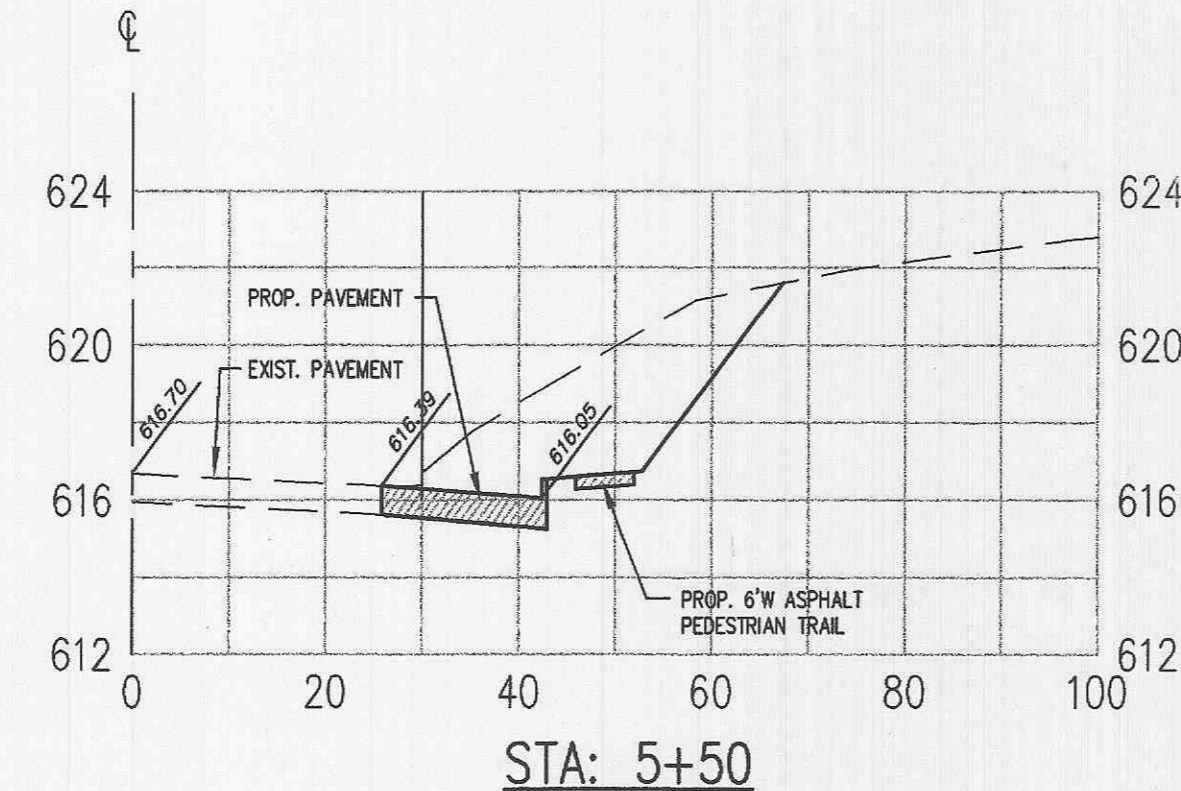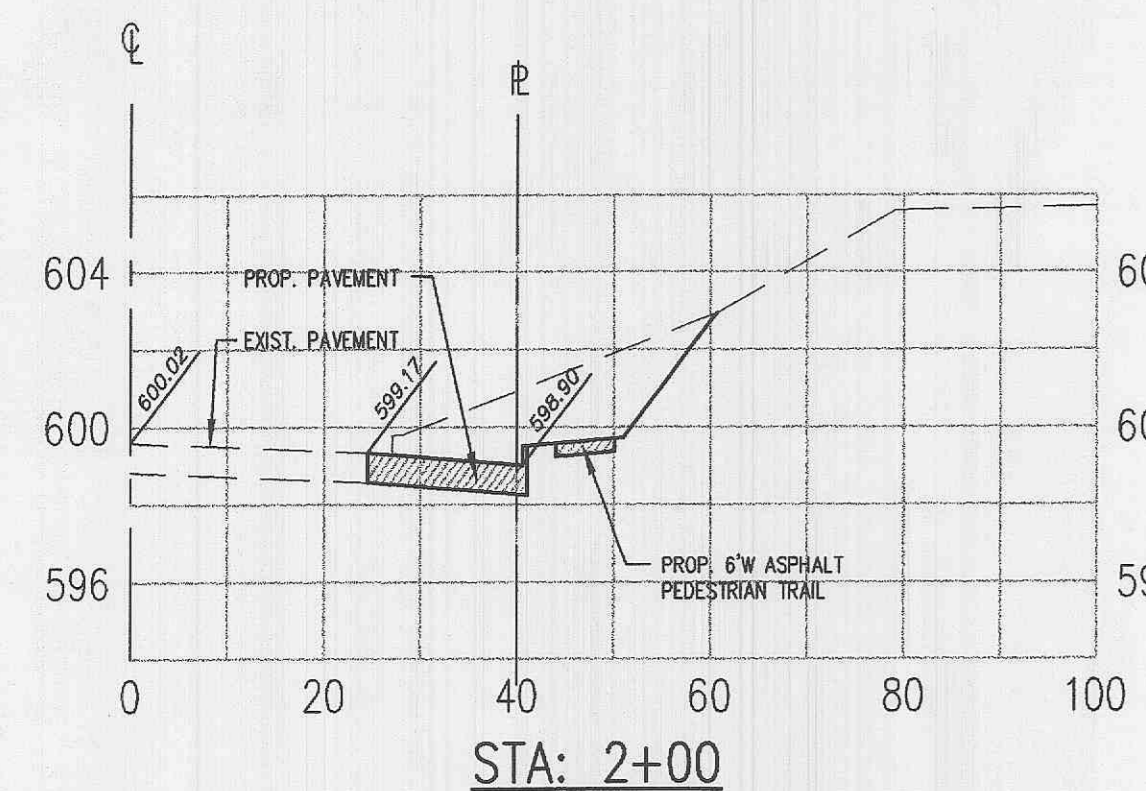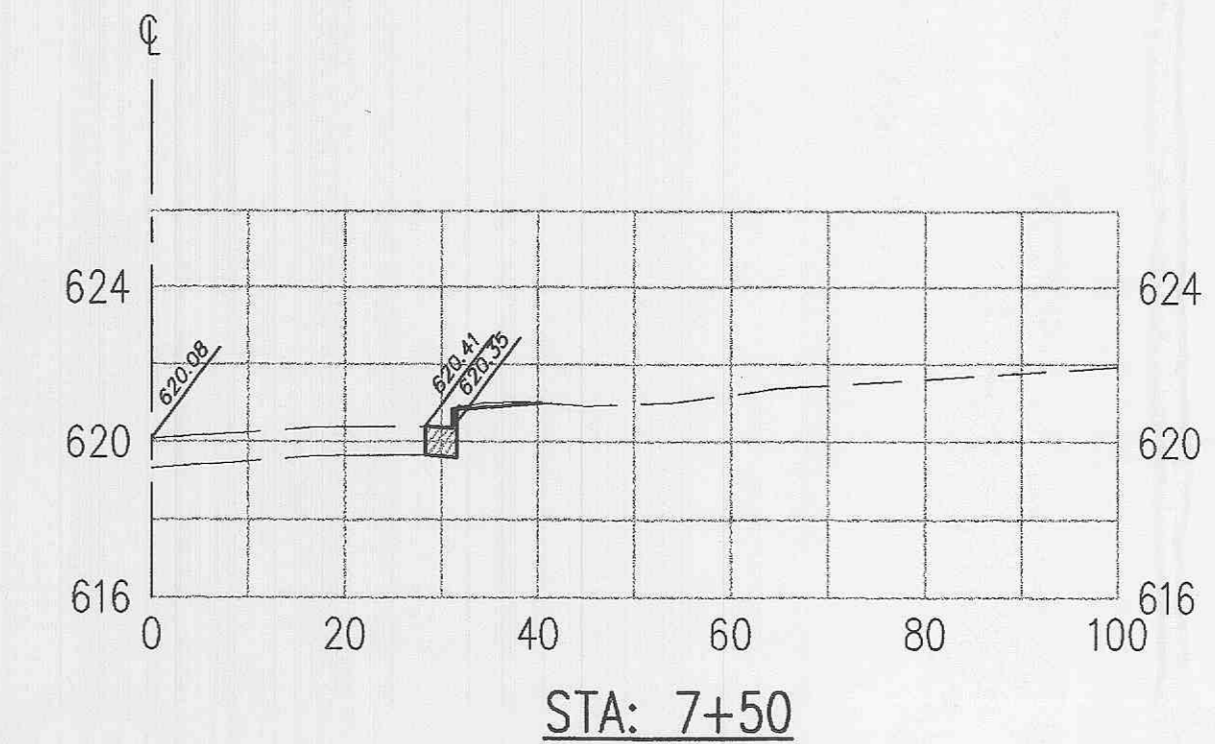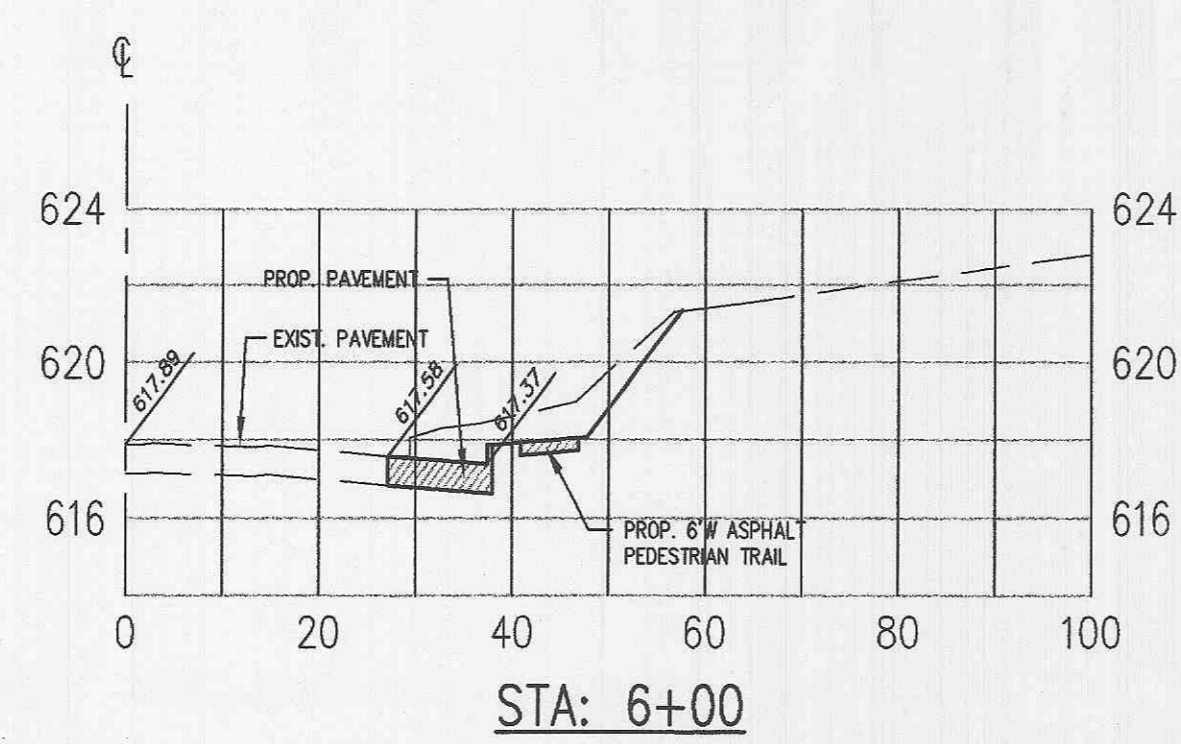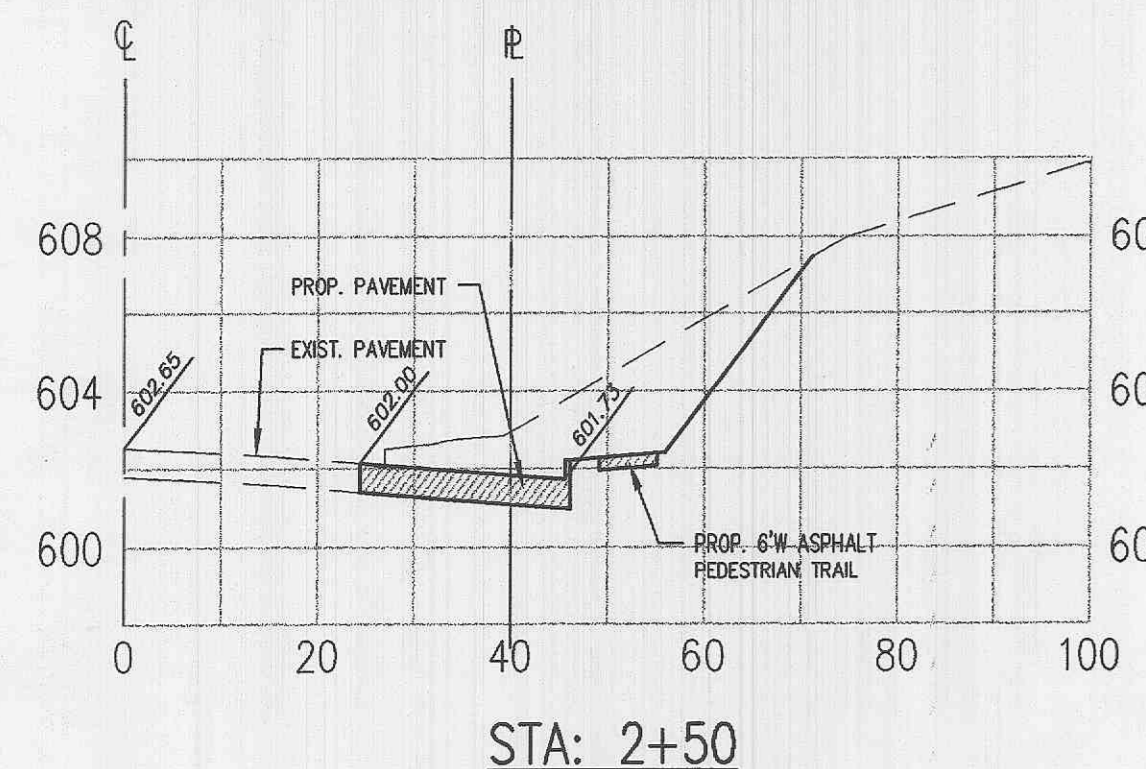

MEXICO ROAD CROSS SECTIONS

HORIZONTAL SCALE: 1"=20'
VERTICAL SCALE: 1"=5'

NO.	DATE	BY	DESCRIPTION	CONST.
2	11/15/00		Revised per City of O'Fallon	
1	10/10/00		Revised per City of O'Fallon	

REVISIONS

CERTIFICATION AND SEAL

I HEREBY CERTIFY THAT THIS PLAN AND SPECIFICATION WAS PREPARED BY ME OR UNDER MY DIRECT SUPERVISION AND THAT I AM A DULY REGISTERED ENGINEER UNDER THE LAWS OF THE STATE OF MISSOURI AS SIGNIFIED BY MY HAND AND SEAL.

GEORGE M. STOCK E-25116

PROJECT NAME
**Walgreens
MEXICO & BRYAN
O'FALLON, MO.**

PAVEMENT CROSS SECTIONS

DATE	8/18/00	STORE NO.		DRAWING NO.	
PROJECT NUMBER	99-2038	SCALE:	AS NOTED	C8	
DRAWN BY:	B.A.H.	RELEASED TO CONSTRUCTION			
REVIEWED BY:	G.M.S.				OF 9 DWGS.