

PROJECT TYPE

DRAWINGS/SPECIFICATIONS BY:

- WALGREEN'S CONSULTANT
- LANDLORD'S CONSULTANT

ALL CONSTRUCTION WORK, UNLESS NOTED OTHERWISE, BY:


- WALGREEN'S CONTRACTOR
- LANDLORD'S CONTRACTOR

STORE

- NEW.....
- REMODELING...
- RELOCATION...
- OTHERS.....

BUILDING

- NEW.....
- EXISTING.....
- NEW SHELL ONLY.

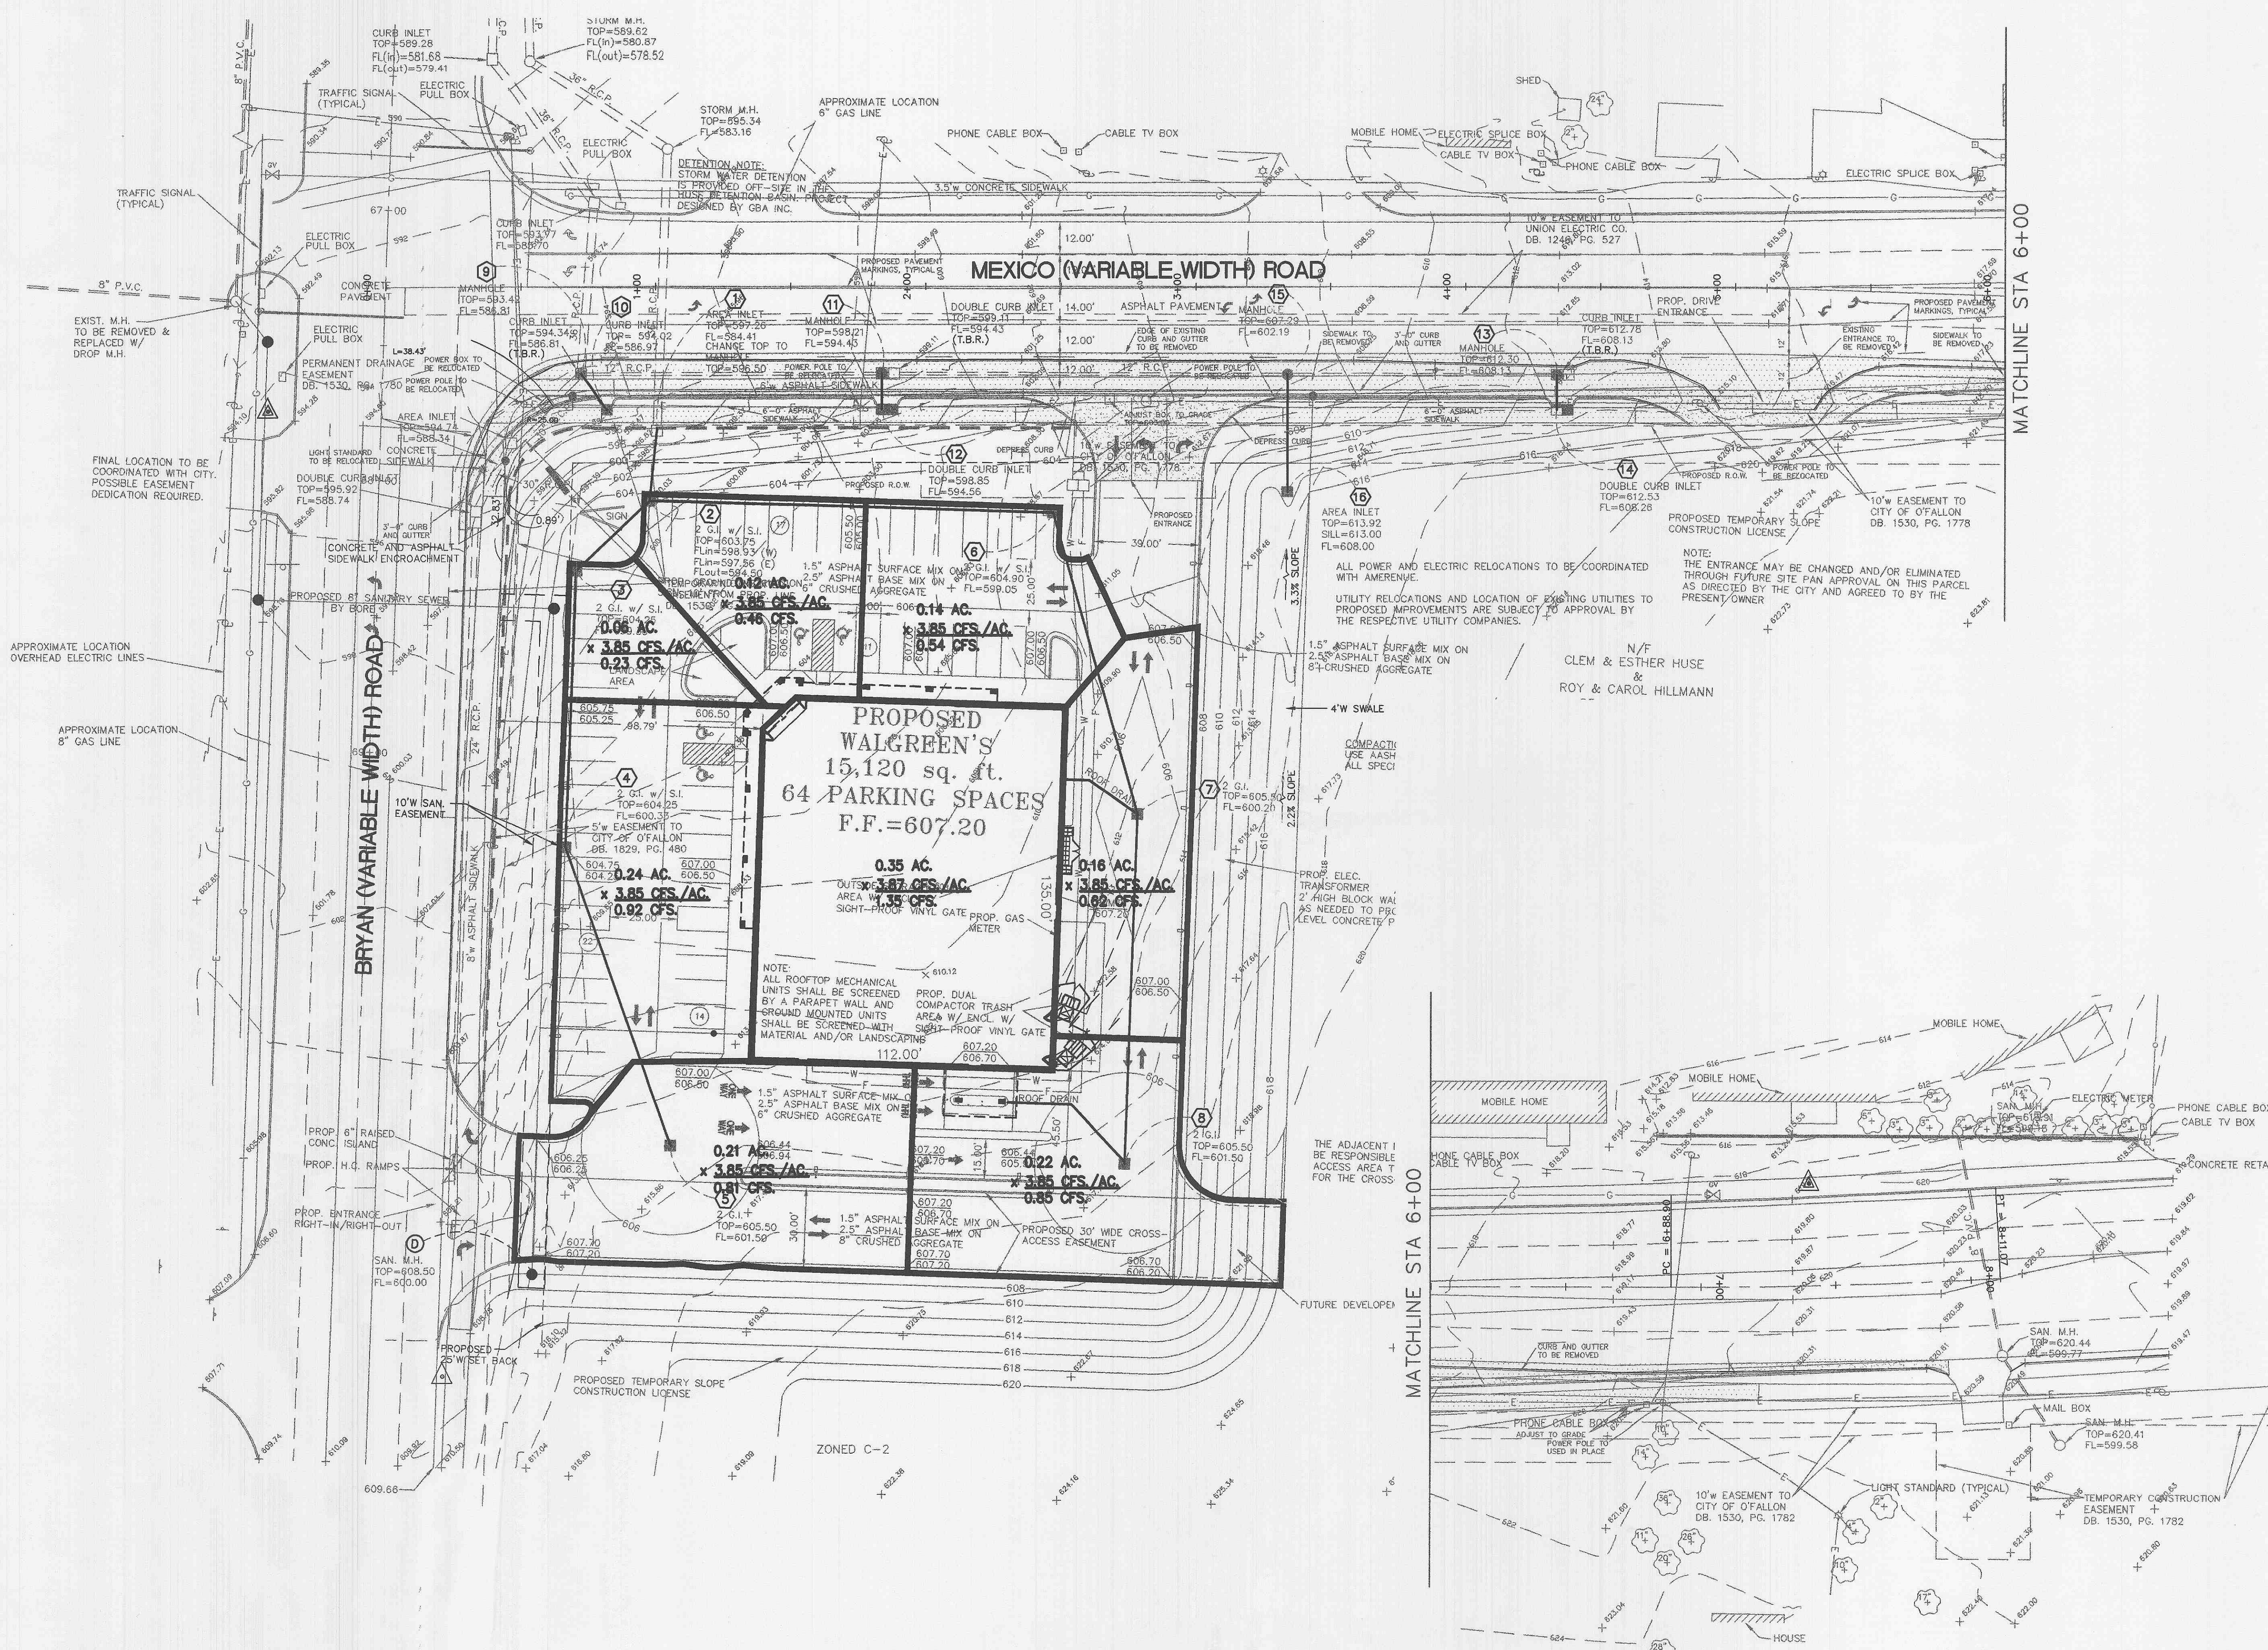


NO.	DATE	BY	DESCRIPTION	CONST.
2	11/15/00		Revised per City of O'fallon	
1	10/10/00		Revised per City of O'fallon	

REVISIONS

CERTIFICATION AND SEAL

I HEREBY CERTIFY THAT THIS PLAN AND SPECIFICATION WAS PREPARED BY ME OR UNDER MY DIRECT SUPERVISION AND THAT I AM A DULY REGISTERED ENGINEER UNDER THE LAWS OF THE STATE OF MISSOURI AS SIGNIFIED BY MY HAND AND SEAL.

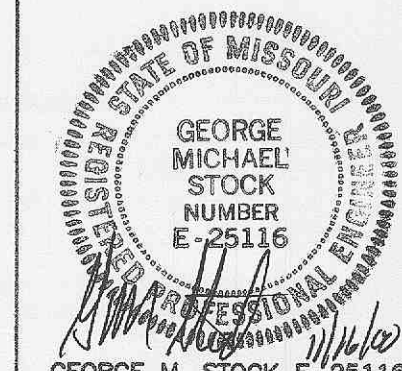

PROJECT NAME
**Walgreens
MEXICO & BRYAN
O'FALLON, MO.**

DRAINAGE AREA PLAN

DATE	8/18/00	STORE NO.		DRAWING NO.	
PROJECT NUMBER	99-2038	SCALE	1"=30'	C9	DF 9 DWGS.
DRAWN BY	B.A.H.	RELEASED TO CONSTRUCTION			
REVIEWED BY	G.M.S.				