


REVISIONS	BY
AUGUST 22, 2007	RWM
DEC. 6, 2007	RWM
APRIL 28, 2008	RWM
MAY 27, 2008	RWM

**landscape TECHNOLOGIES**  
 67 Jacobs Creek Drive  
 St. Charles, Missouri 63304  
 (636) 928-1250  
 Fax: (636) 928-4563

IRRIGATION PLAN FOR THE PROPOSED  
**O'Fallon Pointe**  
 O'FALLON, MISSOURI

DRAWN R. MARDIS
CHECKED RWM/GJB
DATE JUNE 11, 2007
SCALE 1"=60'-0"
JOB No. 2006-229
SHEET <b>IR-1</b>
OF FOUR SHEETS

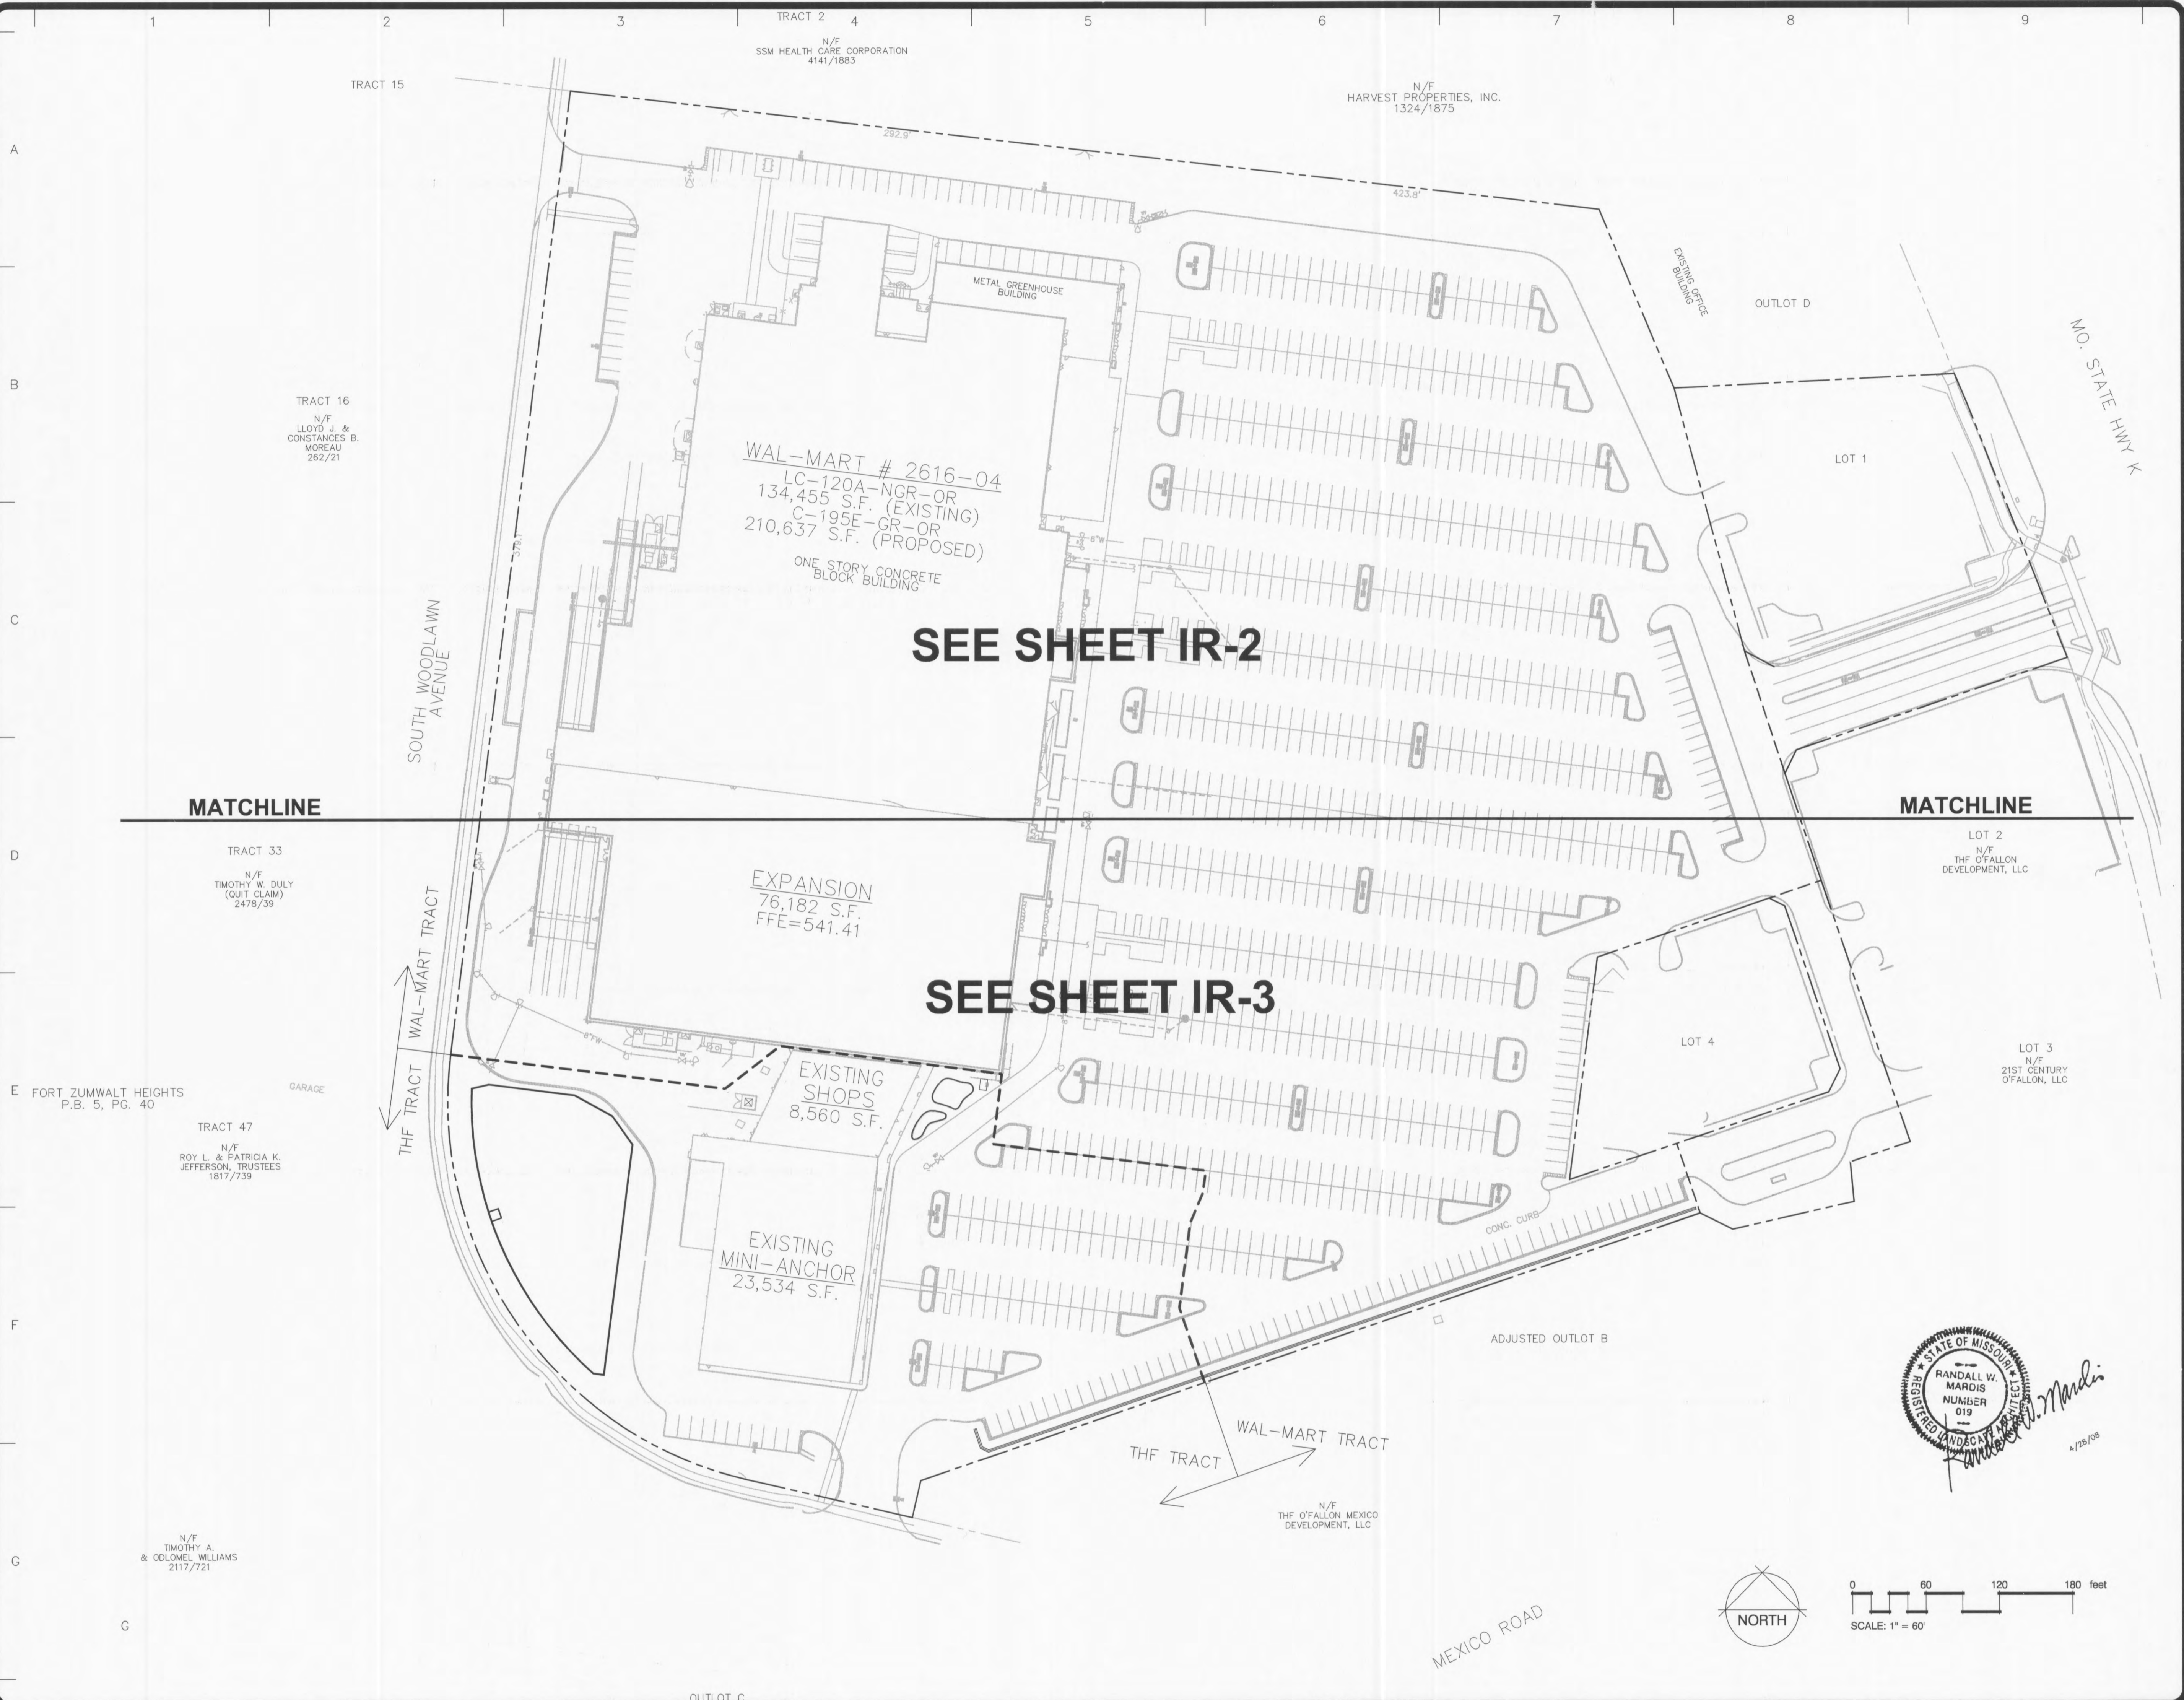

STATE OF MISSOURI  
 REGISTERED LANDSCAPE ARCHITECT  
 RANDALL W. MARDIS  
 NUMBER 019  
*R. Mardis*  
 4/28/08