


REVISIONS	BY
AUGUST 22, 2007	RWM
DEC. 6, 2007	RWM
APRIL 28, 2008	RWM
MAY 27, 2008	RWM

landscape TECHNOLOGIES
 67 North, Clark Park, St. Charles, Missouri 63304
 Tel: (636) 928-4550 Fax: (636) 928-4553

IRRIGATION PLAN FOR THE PROPOSED
O'Fallon Pointe
 O'FALLON, MISSOURI

DRAWN
 RWM
 CHECKED
 RWM/GJB
 DATE
 JUNE 11, 2007
 SCALE
 1"=40'-0"
 JOB No.
 2006-229
 SHEET

IR-3
 OF FOUR SHEETS

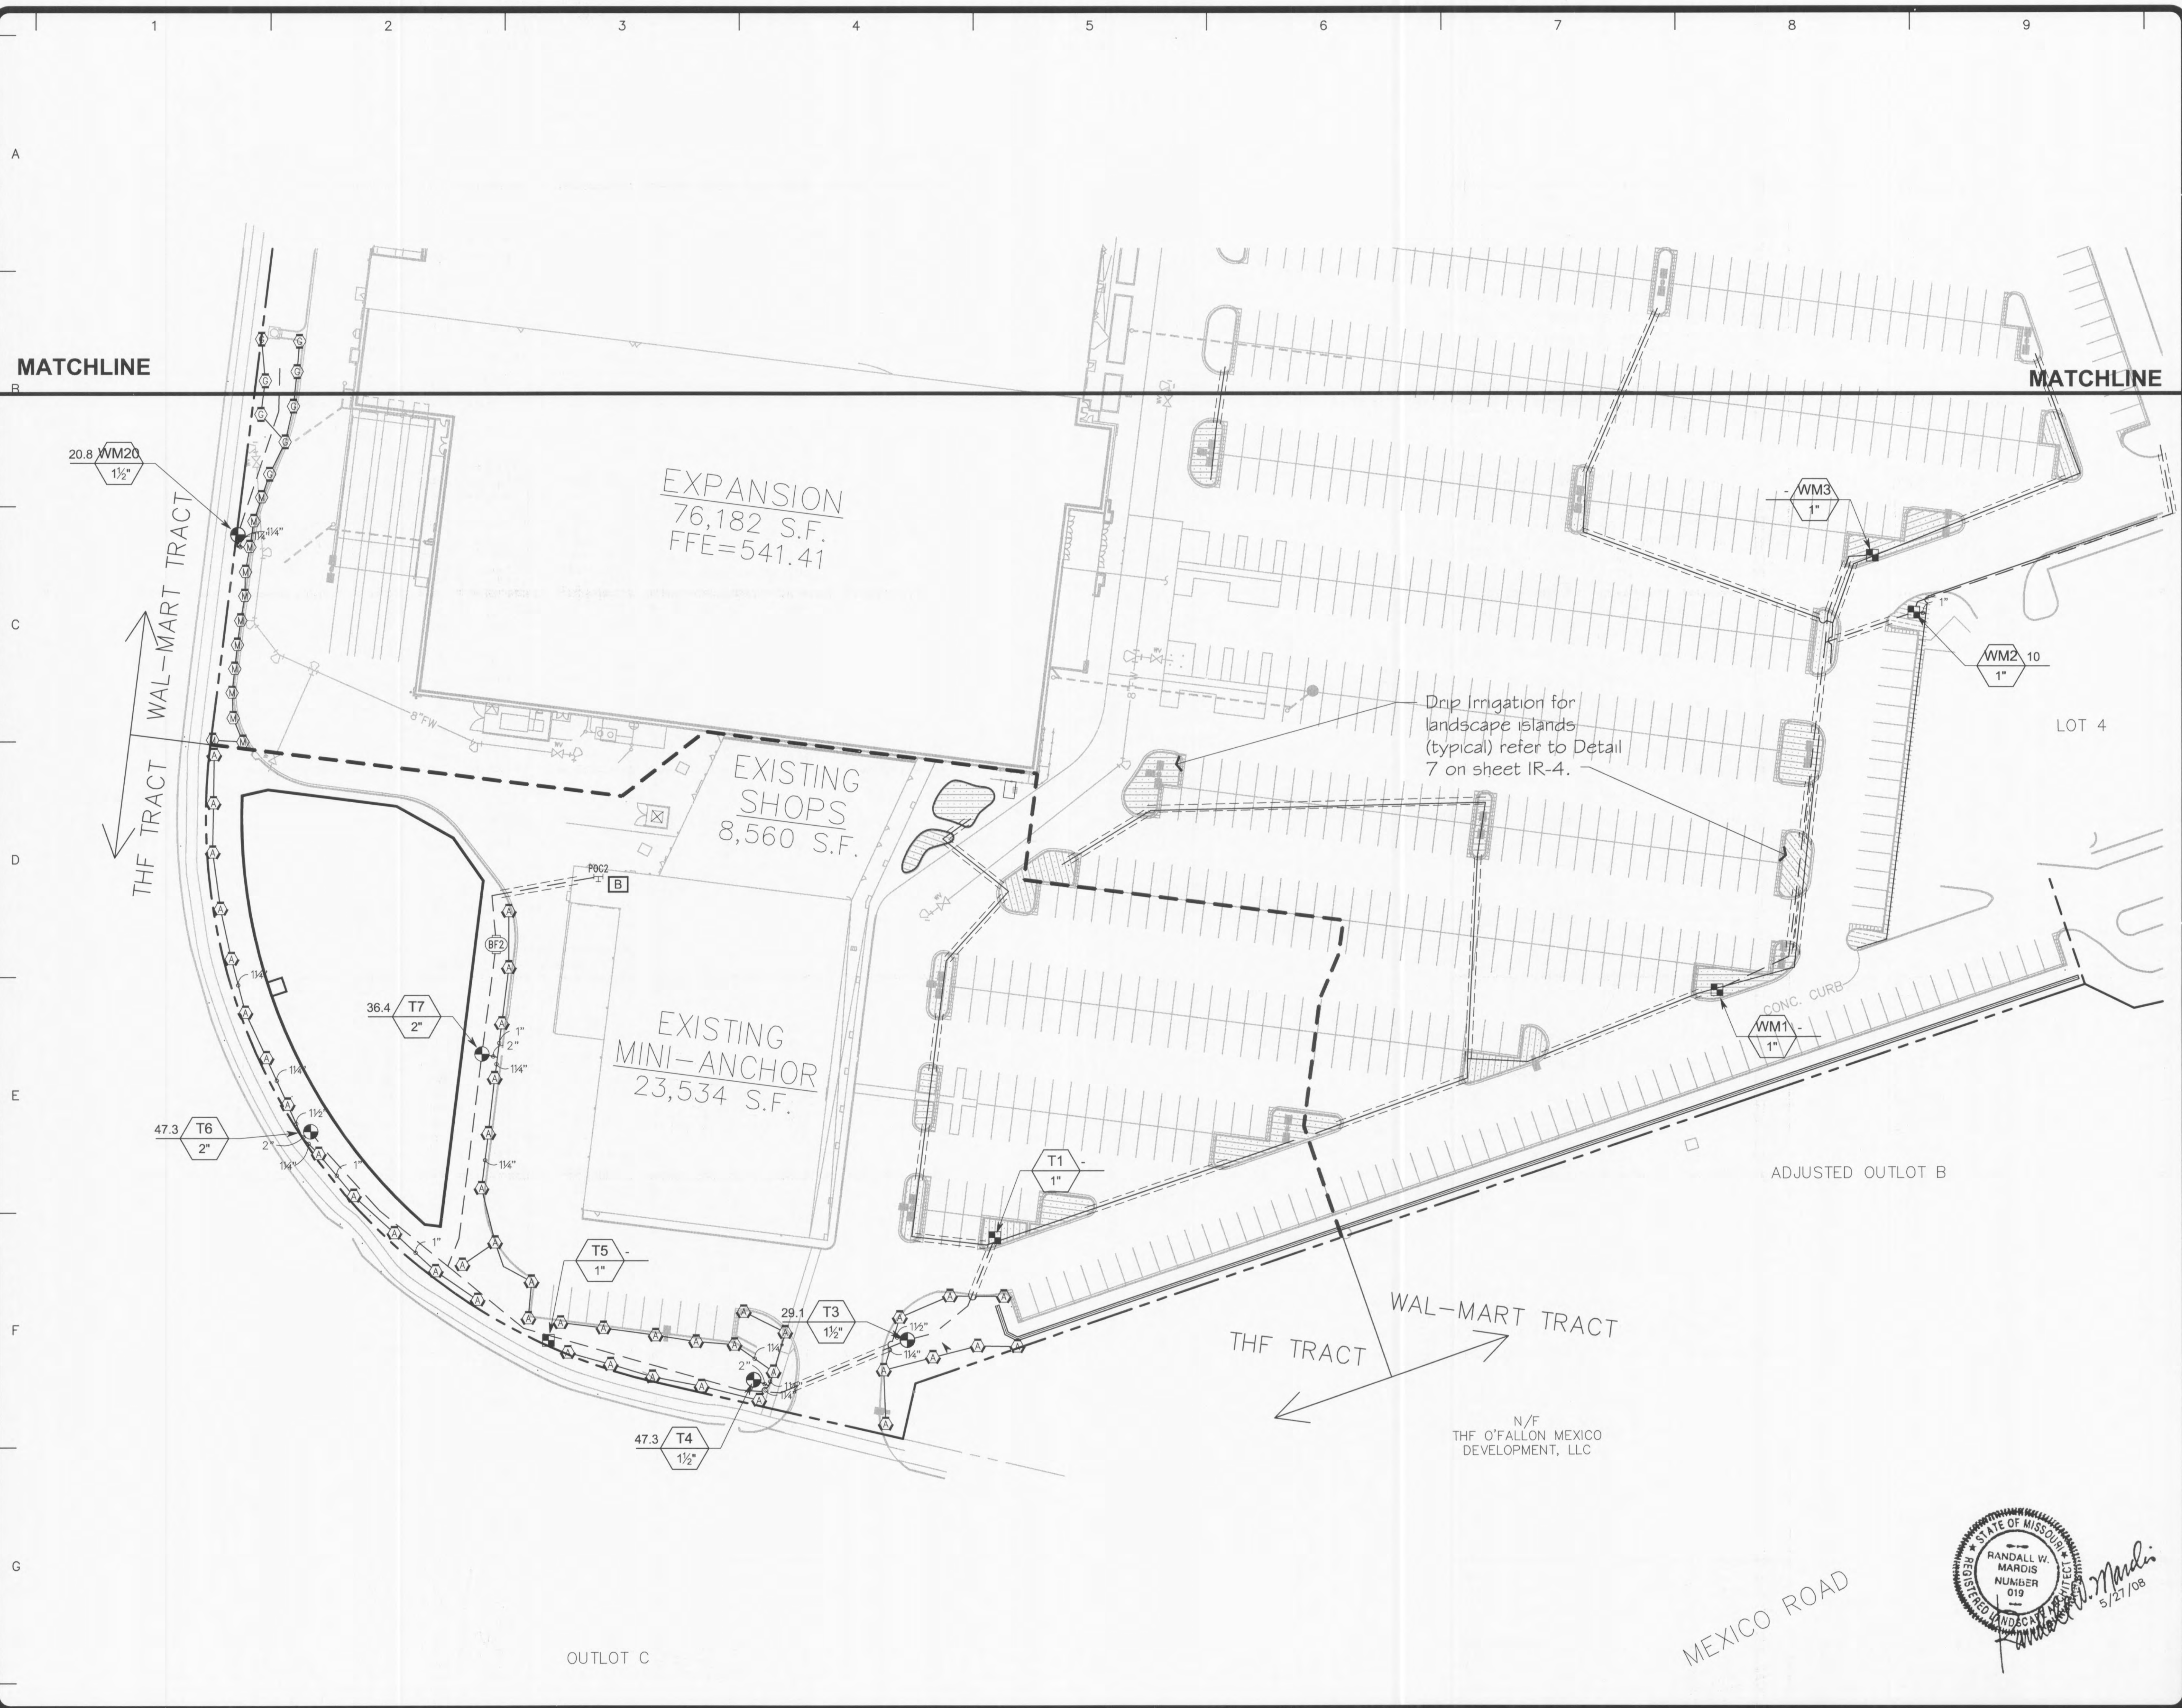

STATE OF MISSOURI
 REGISTERED LANDSCAPE ARCHITECT
 RANDALL W. MARDIS
 NUMBER 019
 5/27/08