


REVISIONS	BY
AUGUST 22, 2007	RWM
DEC. 6, 2007	RWM
APRIL 28, 2008	RWM
MAY 27, 2008	RWM

landscape TECHNOLOGIES
 (636) 928-1250
 67 Jacobs Creek Drive
 St. Charles, Missouri 63304
 Fax: (636) 928-6653

PLANTING PLAN FOR THE PROPOSED
O'Fallon Pointe
 O'FALLON, MISSOURI

DRAWN
 R. MARDIS
 CHECKED
 RM/GJB
 DATE
 JUNE 11, 2007
 SCALE
 1"=60'-0"
 JOB No.
 2006-229
 SHEET
L-1
 OF FOUR SHEETS

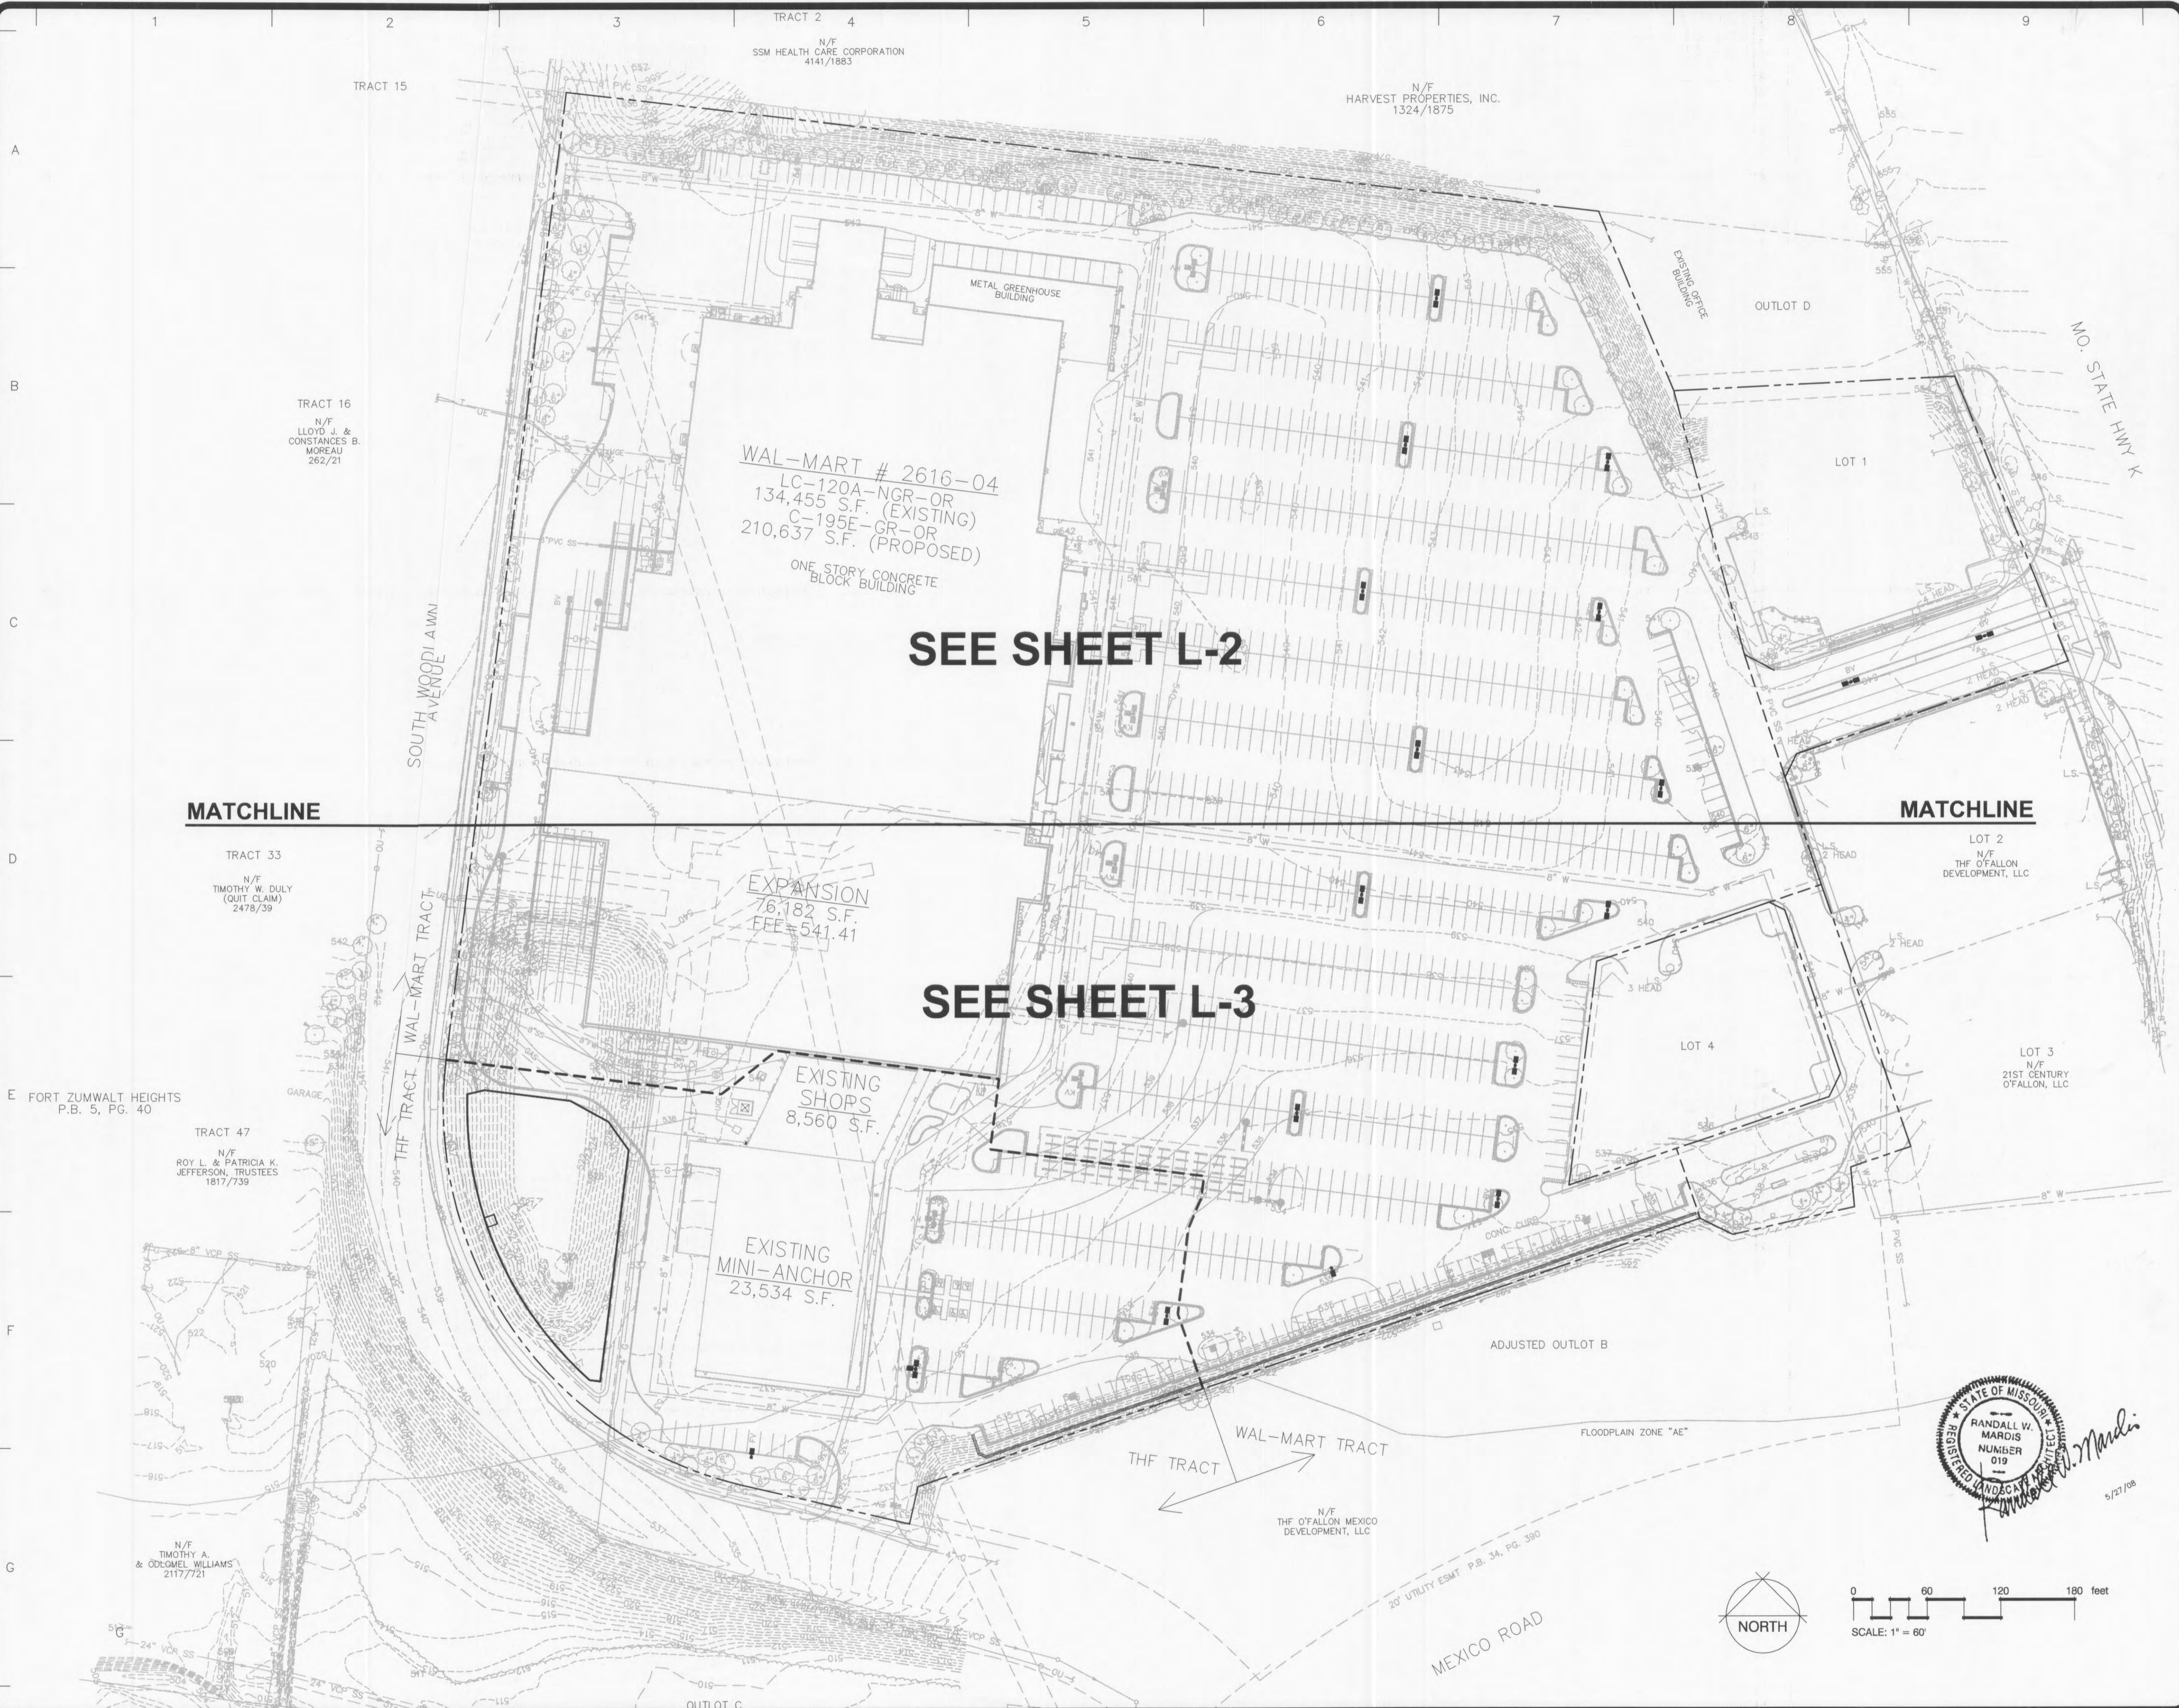

WAL-MART # 2616-04
 LC-120A-NGR-OR
 134,455 S.F. (EXISTING)
 C-195E-GR-OR
 210,637 S.F. (PROPOSED)
 ONE STORY CONCRETE
 BLOCK BUILDING

SEE SHEET L-2

SEE SHEET L-3

EXPANSION
 76,182 S.F.
 FFE=541.41

EXISTING
 SHOPS
 8,560 S.F.

EXISTING
 MINI-ANCHOR
 23,534 S.F.

