


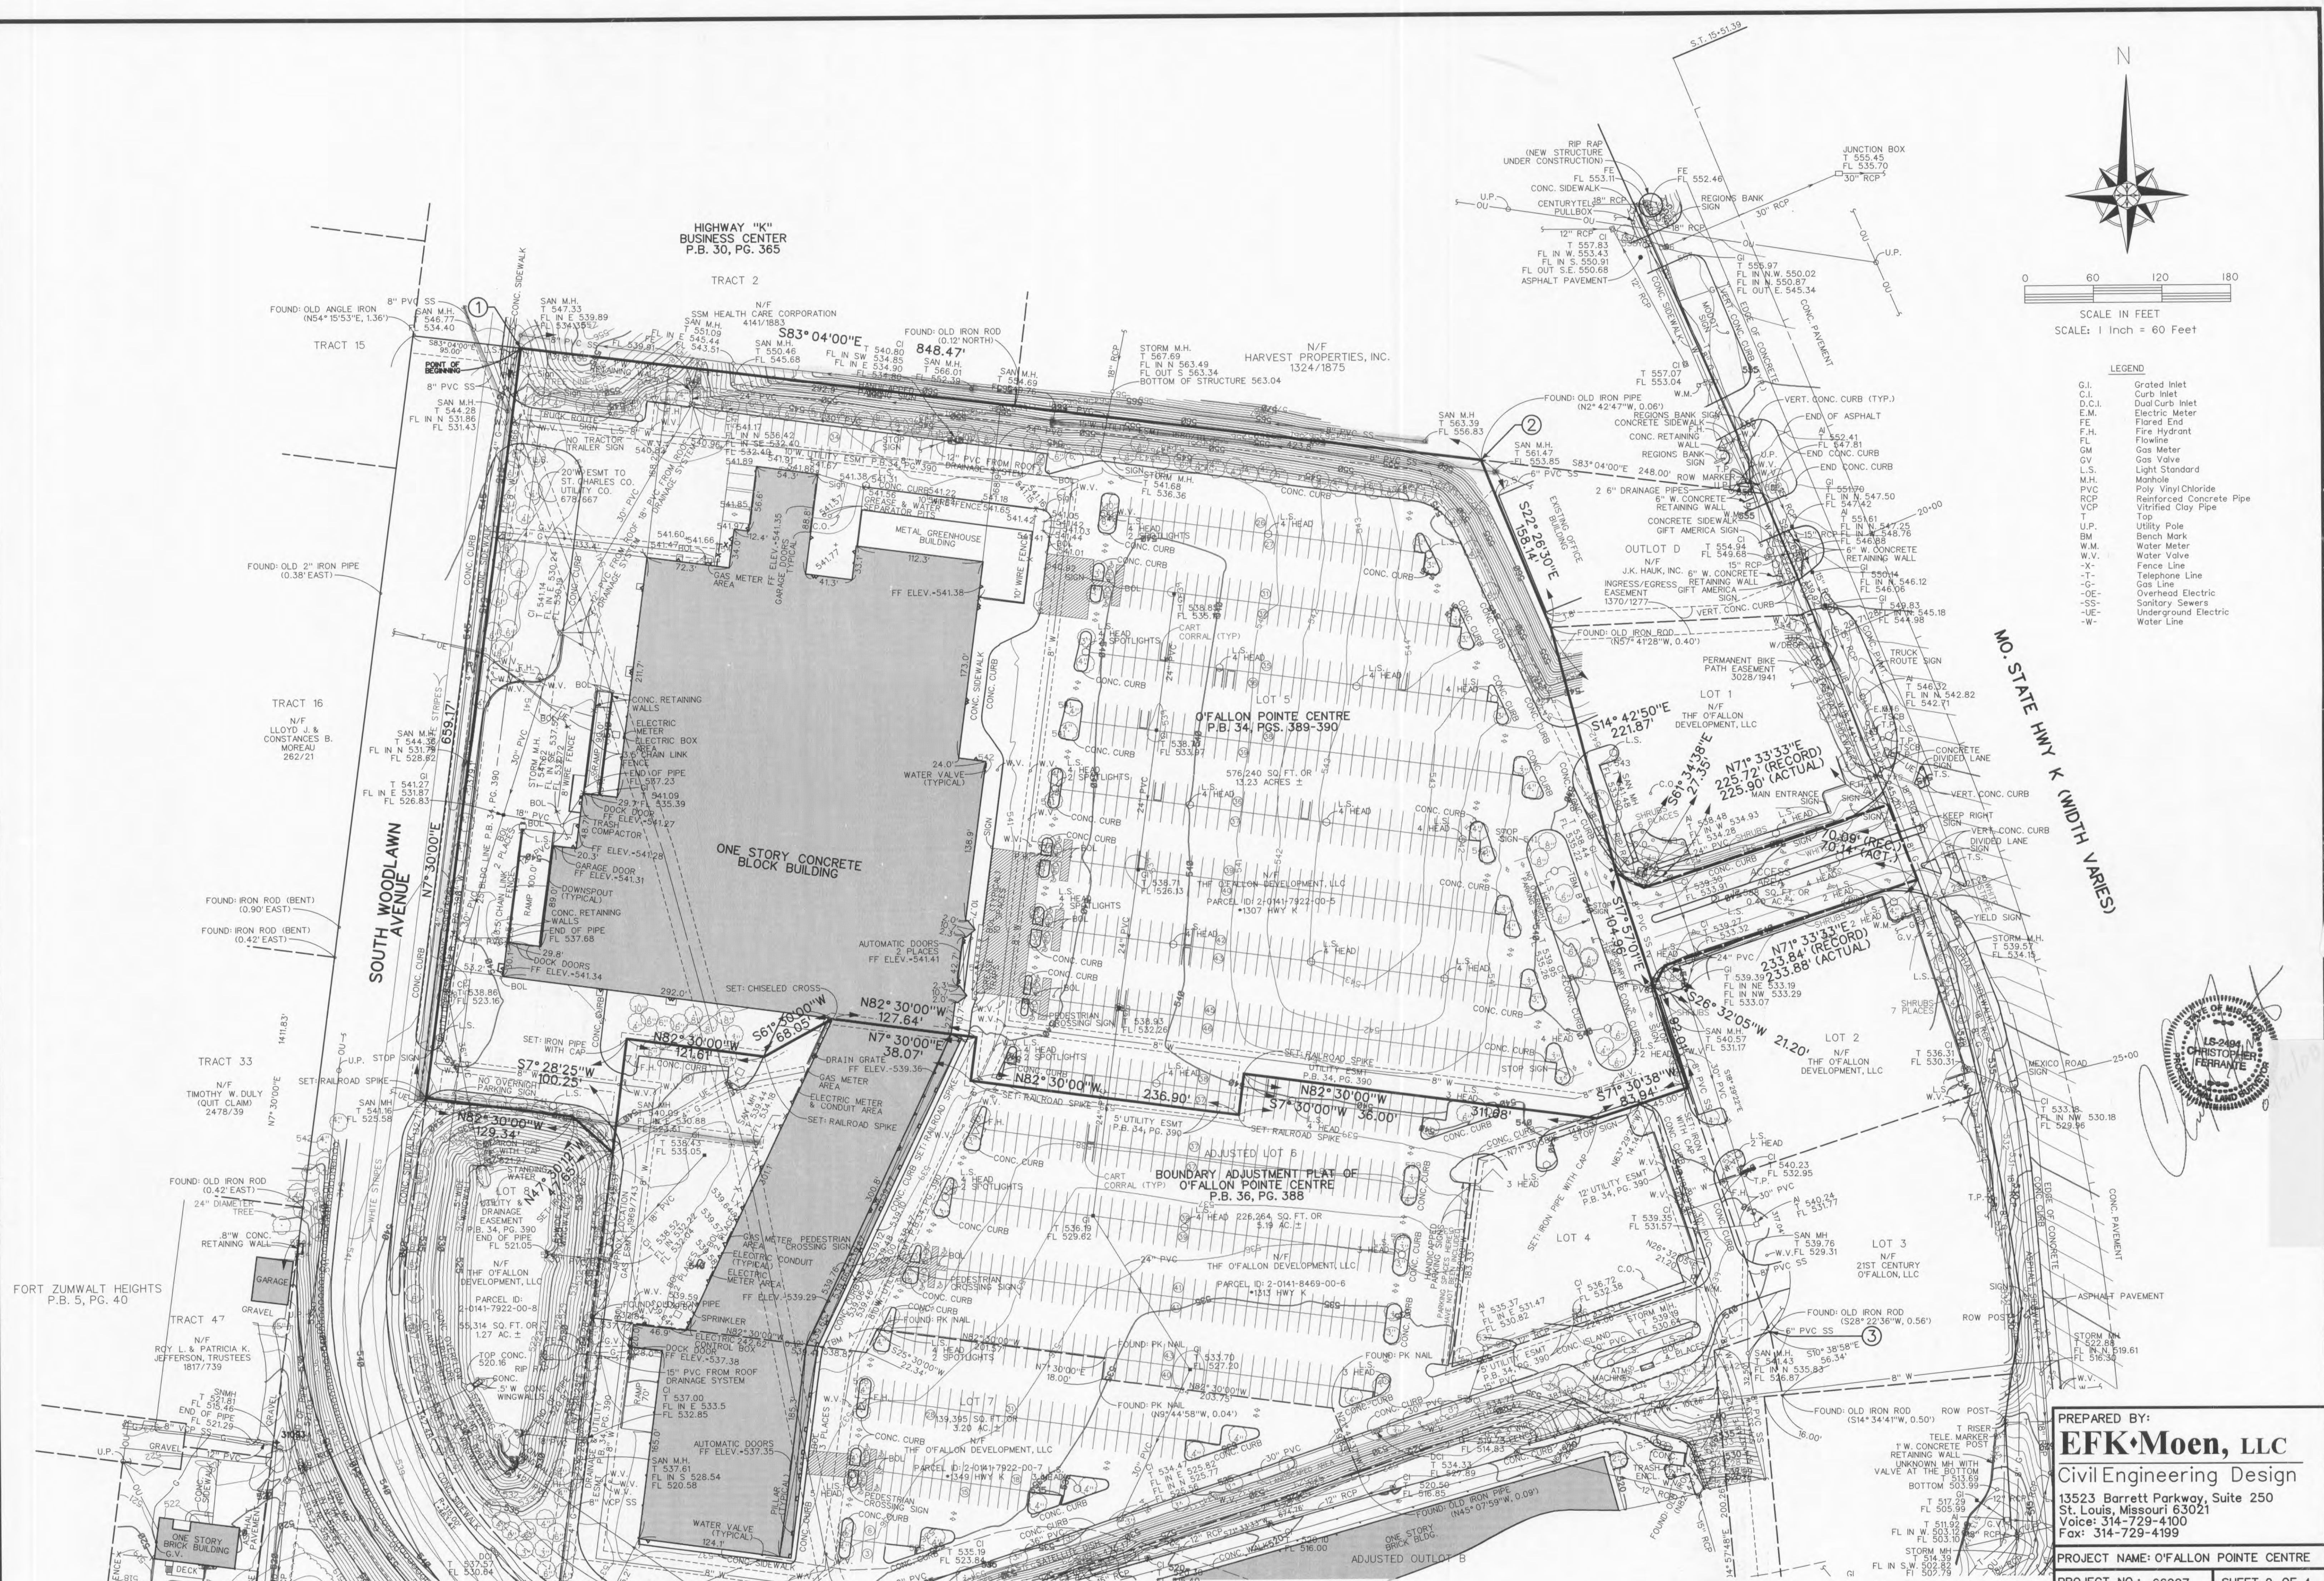

SCALE IN FEET  
SCALE: 1 Inch = 60 Feet

- LEGEND**
- G.I. Grated Inlet
  - C.I. Curb Inlet
  - D.C.I. Dual Curb Inlet
  - E.M. Electric Meter
  - F.E. Flared End
  - F.H. Fire Hydrant
  - F.L. Flowing
  - G.M. Gas Meter
  - G.V. Gas Valve
  - L.S. Light Standard
  - M.H. Manhole
  - PVC Poly Vinyl Chloride
  - RCP Reinforced Concrete Pipe
  - VCP Vitrified Clay Pipe
  - T Top
  - U.P. Utility Pole
  - BM Bench Mark
  - W.M. Water Meter
  - W.V. Water Valve
  - X- Fence Line
  - T- Telephone Line
  - G- Gas Line
  - OE- Overhead Electric
  - SS- Sanitary Sewer
  - UE- Underground Electric
  - W- Water Line



PREPARED BY:  
**EFK·Moen, LLC**  
 Civil Engineering Design  
 13523 Barrett Parkway, Suite 250  
 St. Louis, Missouri 63021  
 Voice: 314-729-4100  
 Fax: 314-729-4199

PROJECT NAME: O'FALLON POINTE CENTRE  
 PROJECT NO.: 06007 SHEET 2 OF 4