


SPECRAIL COMMERCIAL GRADE (SC)
The New Standard of Quality.

PICKETS	.750" x .750" x .050"	PICKET SPACING BETWEEN PICKETS	4.312" O.C.
STRINGERS	1.50" x 1.000" x 1.50"	STYLE SR7, SR8	3.562" / 1.437"
SIDE WALL TOP WALL	0.090" / 0.065"	STANDARD HEIGHTS	36", 42", 48", 54", 60", 72" / 84", 96"
POSTS	2.5" x 2.5" x 0.075" wall	ALLOY	6105-TS 35,000 psi
GATE POSTS	3.0" x 3.0" x 0.125" wall	OPTIONAL POSTS	2.0" x 2.0" x .060" wall / 4.0" x 4.0" x .125" wall

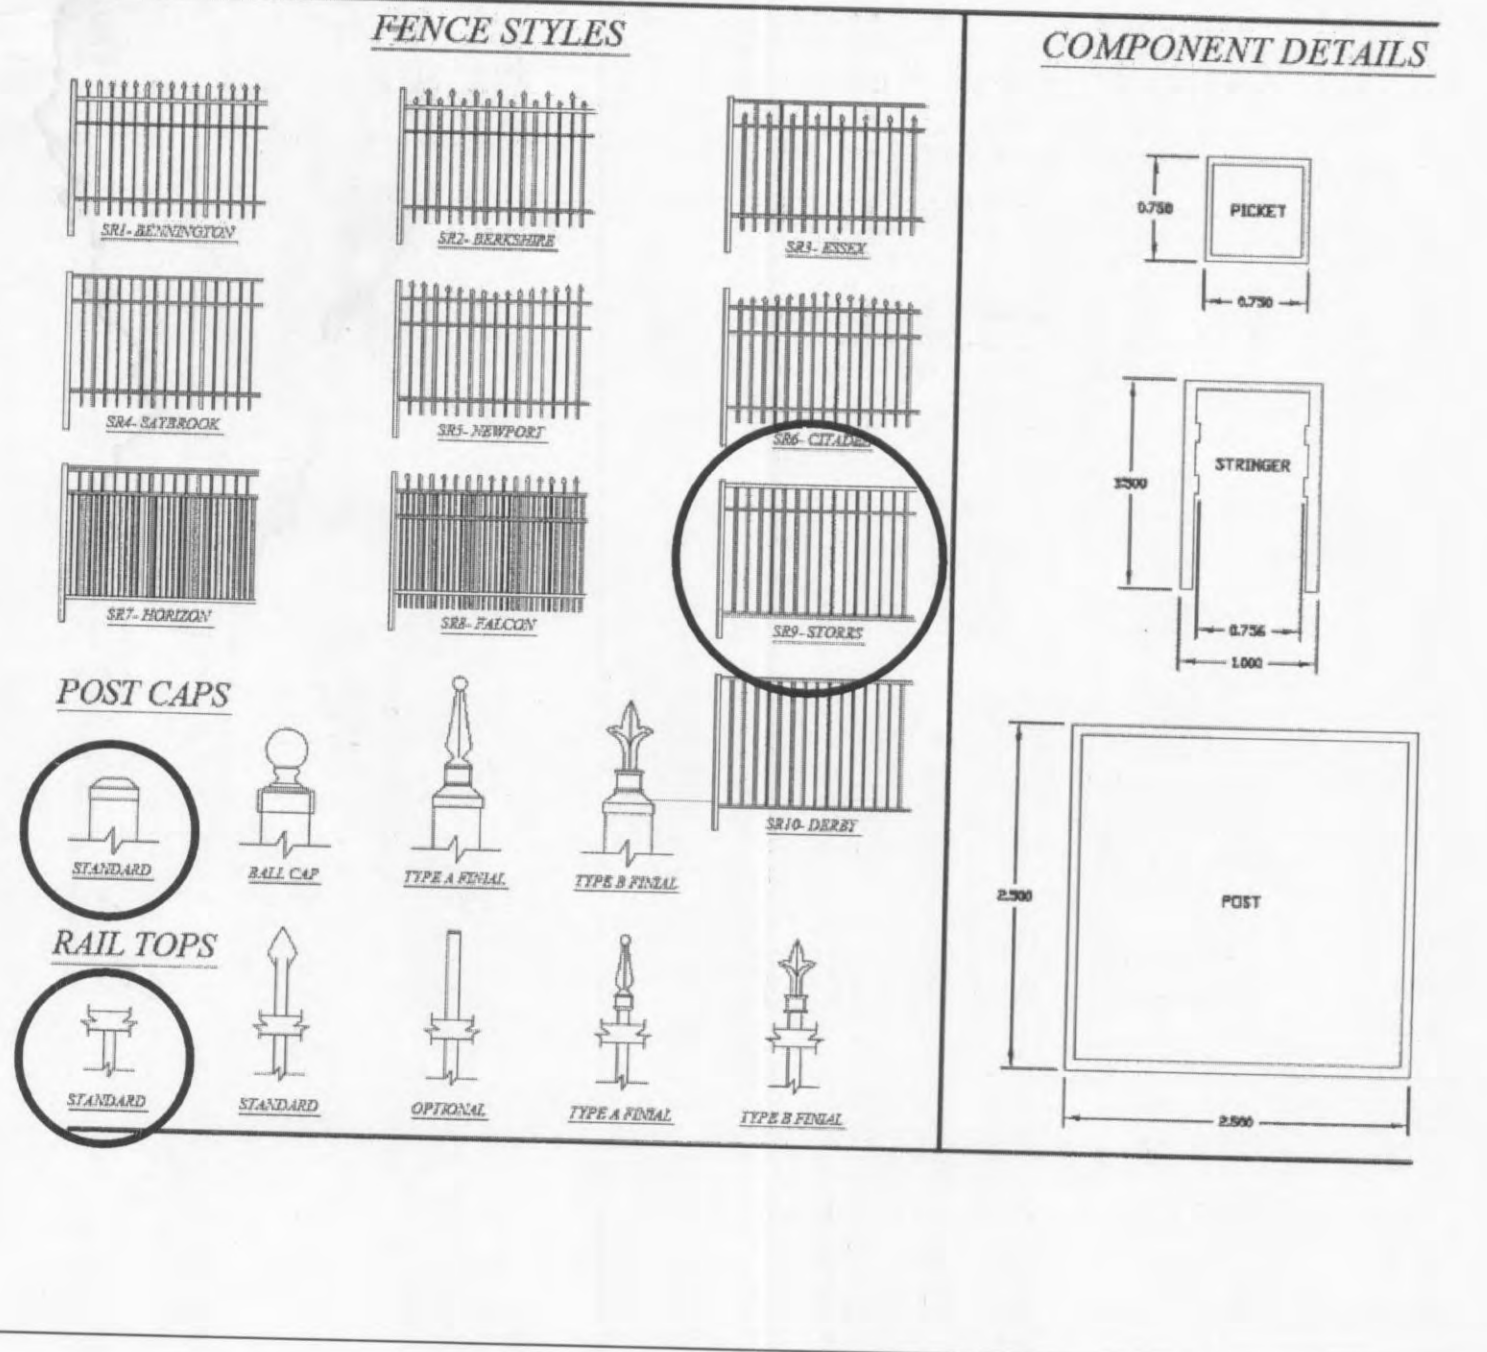

FENCE DETAILS
USE S-9 STORRS FENCING WITH STANDARD POST CAPS AND RAIL TOPS



REVISIONS					
DATE	BY	DESCRIPTION	DATE	BY	DESCRIPTION




DESIGNED BY	NAME	DATE	DRAWN BY	NAME	DATE
CHECKED BY	NAME	DATE	CHECKED BY	NAME	DATE

SUPERVISED BY GREG C. GRANT, P. E.

WAL-MART #2616-04
O'FALLON, MISSOURI
BY: WAL-MART STORES EAST, INC.
BENTONVILLE, AR. 72716

NOT TO SCALE

RETAINING WALL No. 1 (SRW)
TYPICAL SECTIONS AND DETAILS

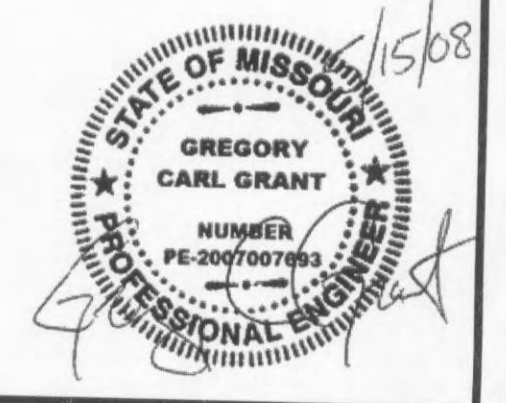

DRAWING NUMBER
RW-2