


K:\Client\O'Fallon\9234.dwg\O'Fallon\Download from O'Fallon\92341806.dwg Layout: C19.01  
 Wednesday, October 03, 2001, 4:17pm  
 Copyright © 2001, George Butler Associates, Inc.

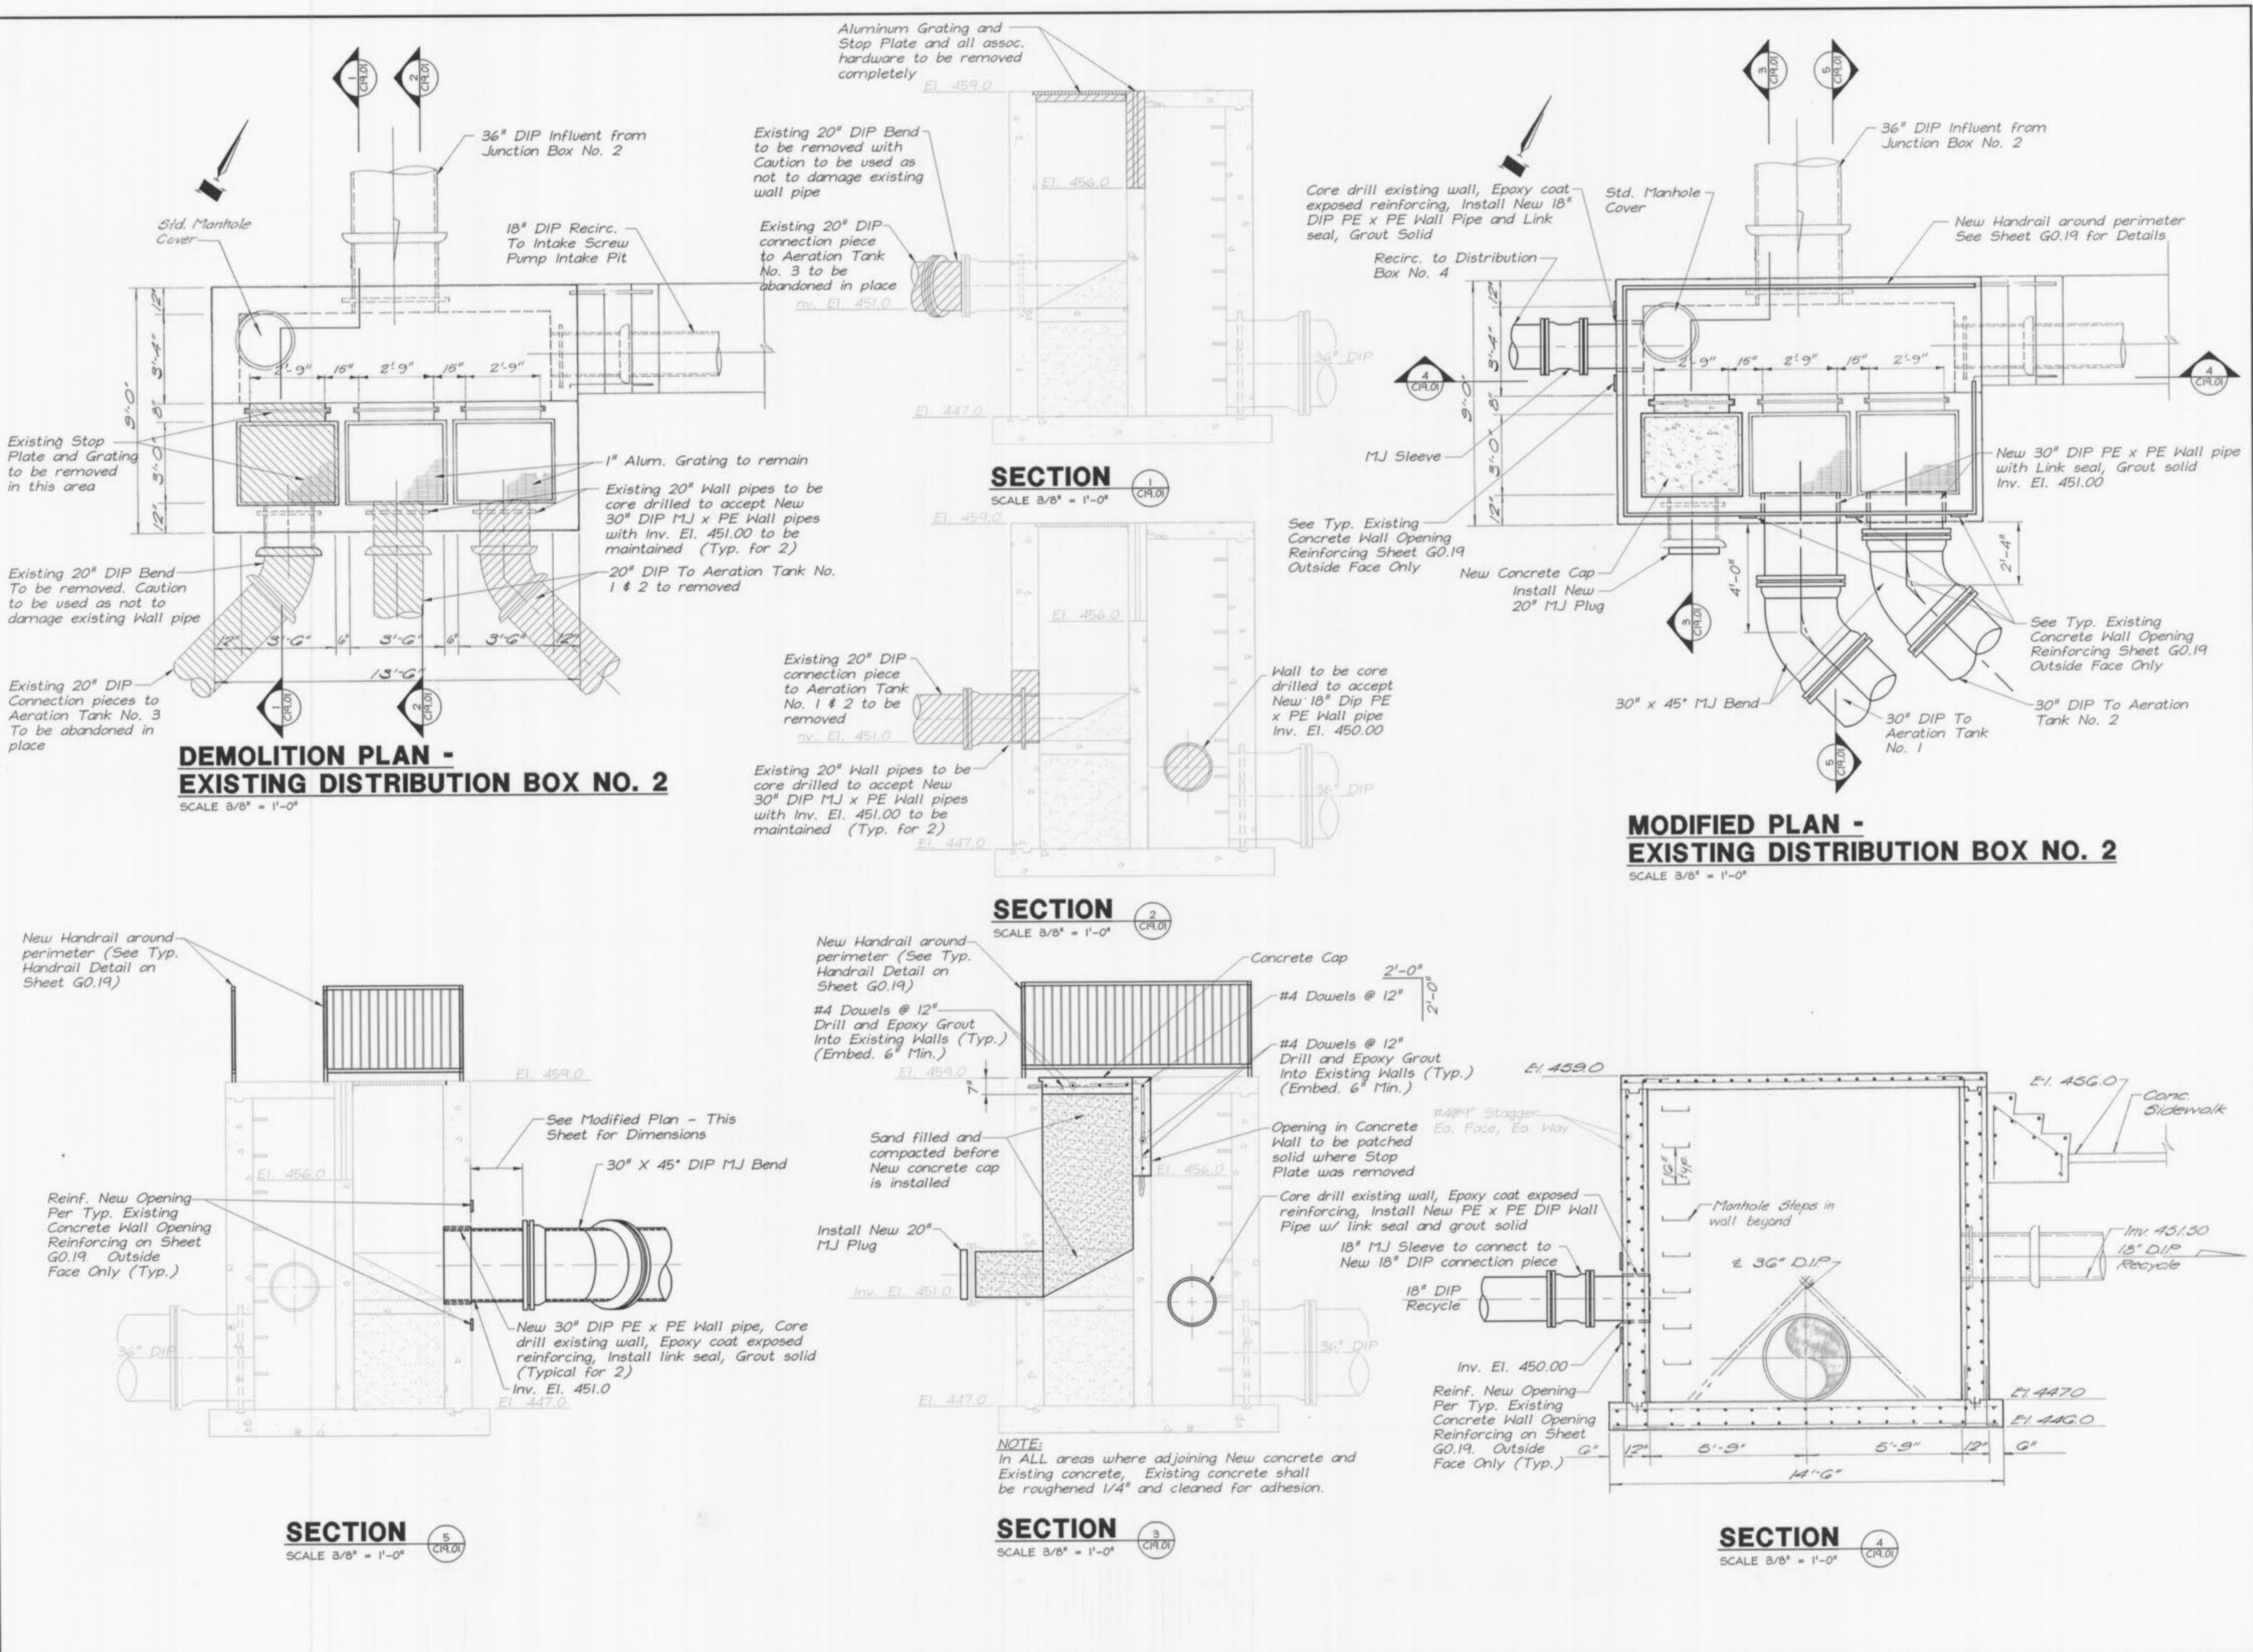

**DEMOLITION PLAN - EXISTING DISTRIBUTION BOX NO. 2**  
SCALE 3/8" = 1'-0"

**MODIFIED PLAN - EXISTING DISTRIBUTION BOX NO. 2**  
SCALE 3/8" = 1'-0"

**SECTION 1**  
SCALE 3/8" = 1'-0"

**SECTION 2**  
SCALE 3/8" = 1'-0"

**SECTION 3**  
SCALE 3/8" = 1'-0"

**SECTION 4**  
SCALE 3/8" = 1'-0"

**NOTE:**  
In ALL areas where adjoining New concrete and Existing concrete, Existing concrete shall be roughened 1/4" and cleaned for adhesion.

**WASTEWATER TREATMENT PLANT EXPANSION**  
**AERATION - DISTRIBUTION BOX NO. 2**  
**PLANS AND SECTIONS**  
 CITY OF O'FALLON, MISSOURI

**GBA**  
 GEORGE BUTLER ASSOCIATES, INC.  
 Engineers • Architects  
 Kansas • Missouri • Illinois

STATE OF MISSOURI  
 ROBERT J. RUSSELL  
 LICENSED PROFESSIONAL ENGINEER  
 No. 10000  
 EXPIRES 12/31/01

JOB NO.: 9234  
 DATE: 10-08-2001

DESIGNED BY: RJR  
 DRAWN BY: RGA  
 CHECKED BY: RJR/TMS

SHEET NUMBER  
**C19.01**

O'FALLON WASTEWATER TREATMENT PLANT EXPANSION  
 SHEET 47 OF 68X