



K:\Client\O'Fallon\9234\General Sheets\92341900.dwg Layout: 00.05 -- Friday, October 05, 2001, 10:27am -- Copyright 2001, George Butler Associates, Inc.

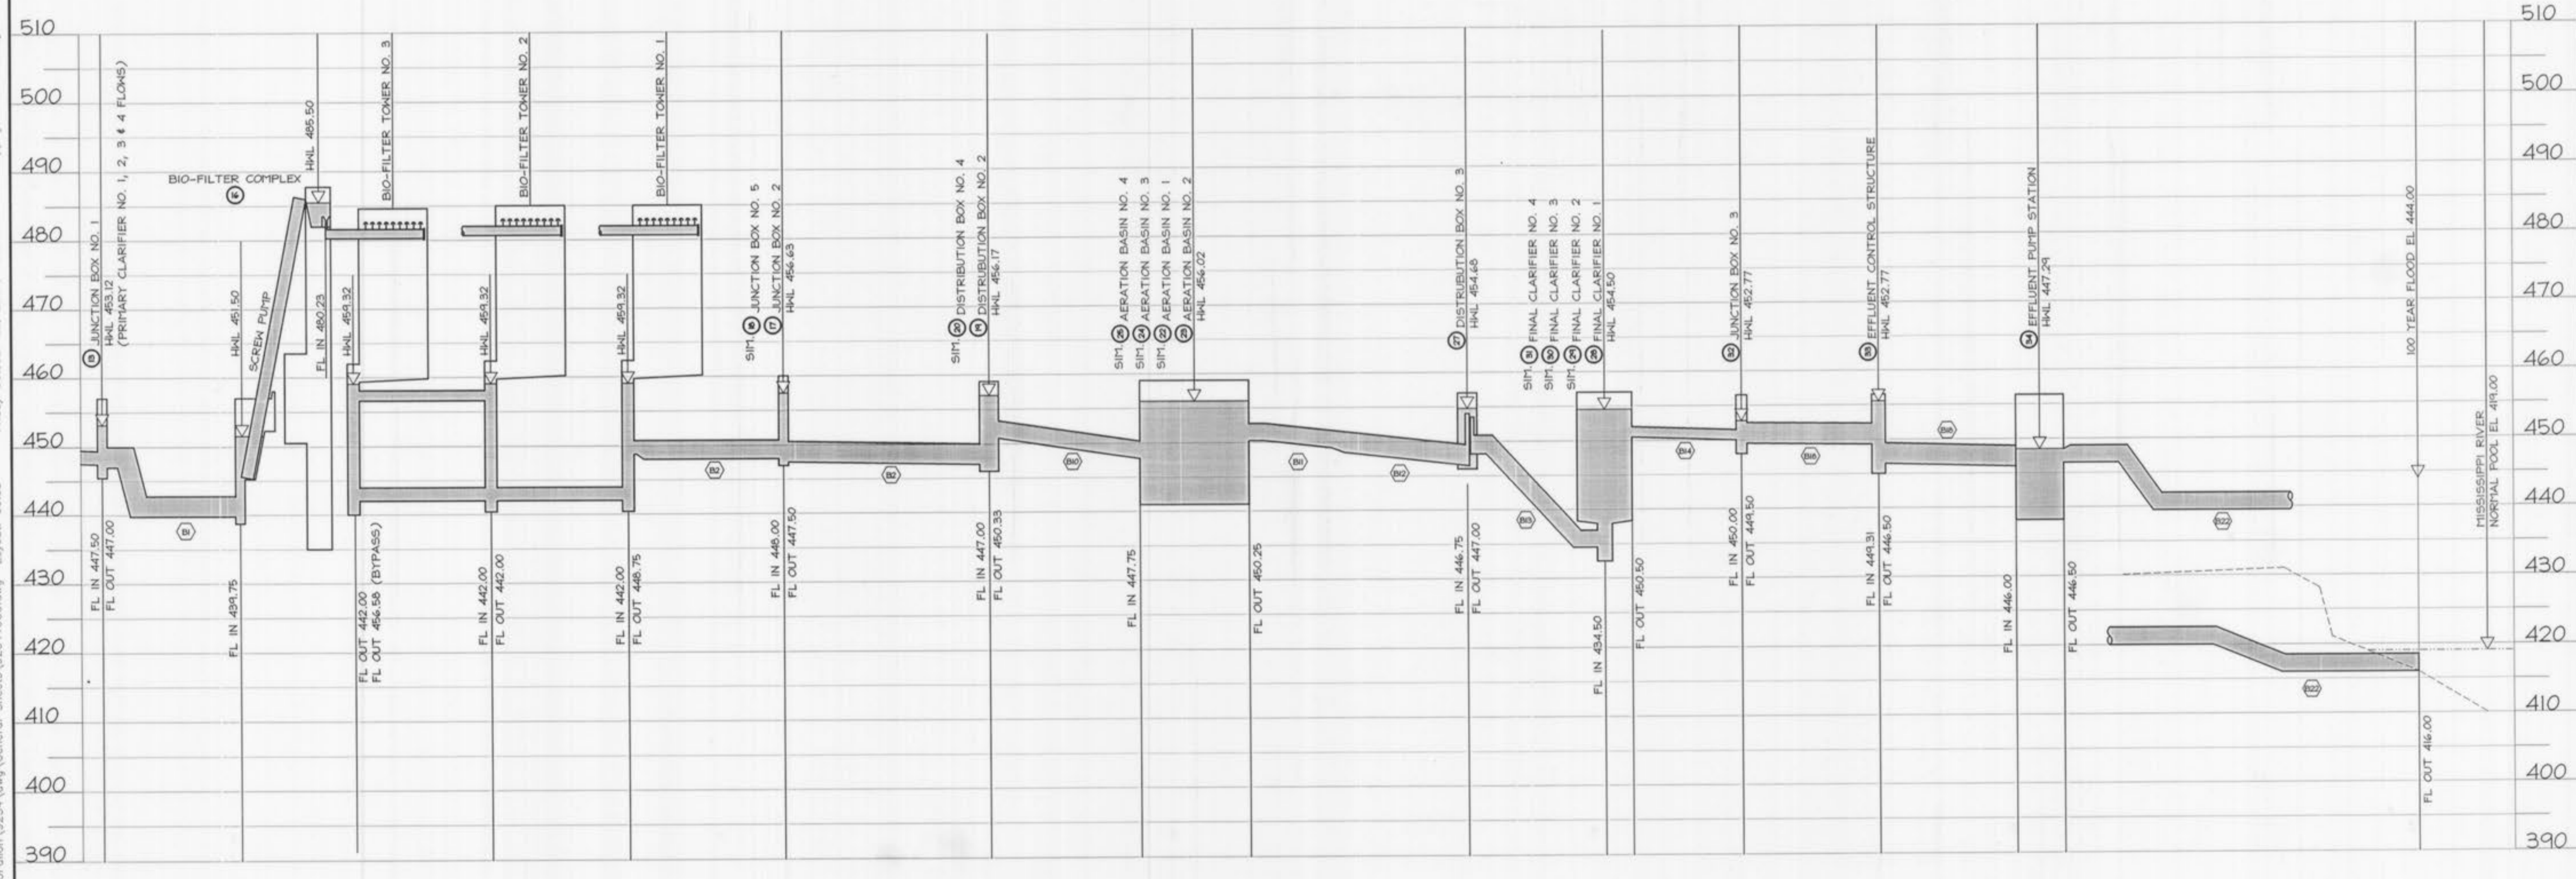

WATER LEVELS BASED ON: MAXIMUM FLOW = 16.0 MGD

GBA
 GEORGE BUTLER ASSOCIATES, INC.
 Engineers • Architects
 Kansas • Missouri • Illinois

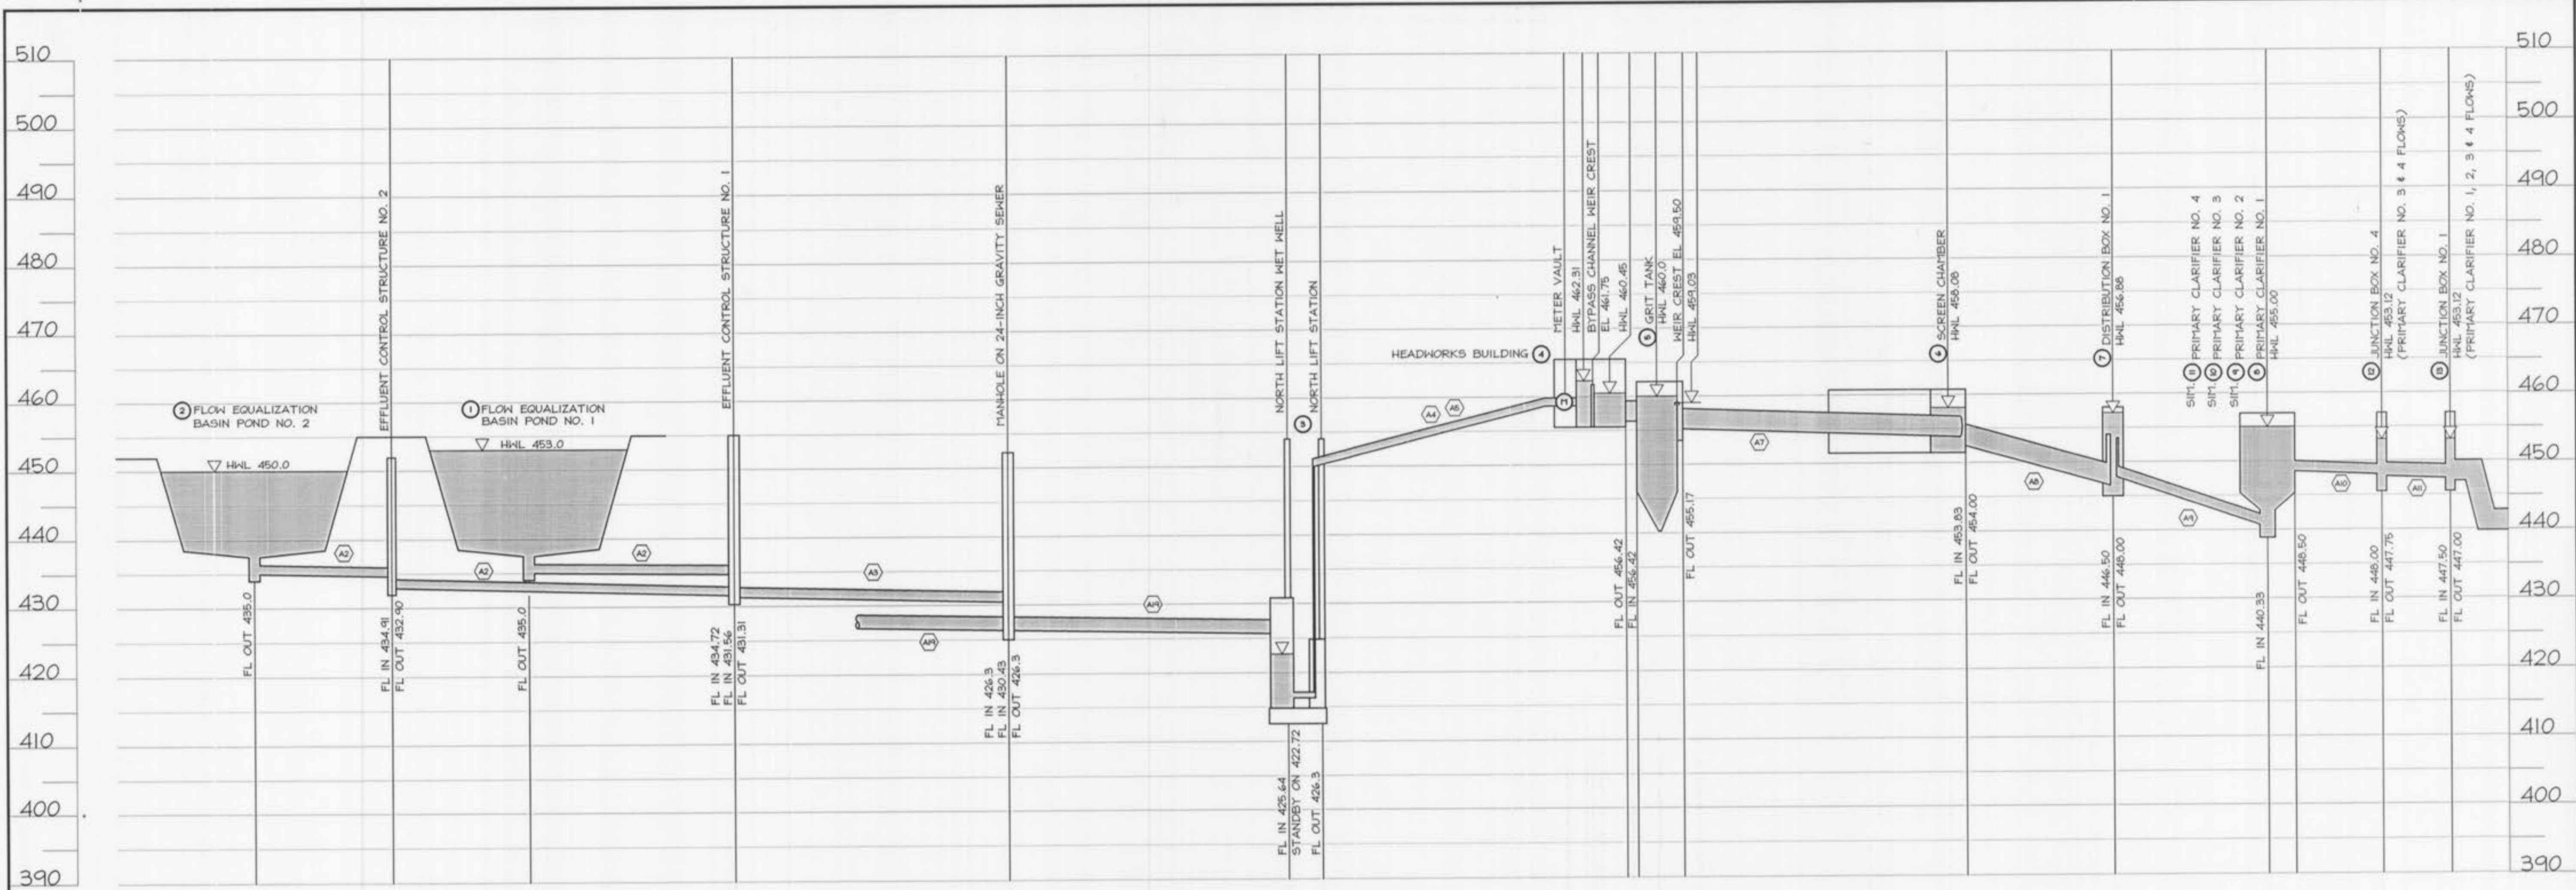

WASTEWATER TREATMENT PLANT EXPANSION
MAIN PLANT PROCESS
HYDRAULIC GRADIENT PROFILE
 CITY OF O'FALLON, MISSOURI

JOB NO.: 9234
 DATE: 10-08-2001

DESIGNED BY: TMS/RJR
 DRAWN BY: DMH
 CHECKED BY: RJR/TMS

SHEET NUMBER
GO.05