


Revised 04-17-00 City & DCSD Comments
 Revised 05-01-00 PWS#2 Comments
 Revised 05-30-00 City Comments
 Revised 06-27-00 City Comments

GRAPHIC SCALE



Underground utilities have been plotted from available information and therefore their locations shall be considered approximate only. The verification of the location of all underground utilities, either shown or not shown on these plans shall be the responsibility of the contractor, and shall be located prior to any grading or construction of the improvements.

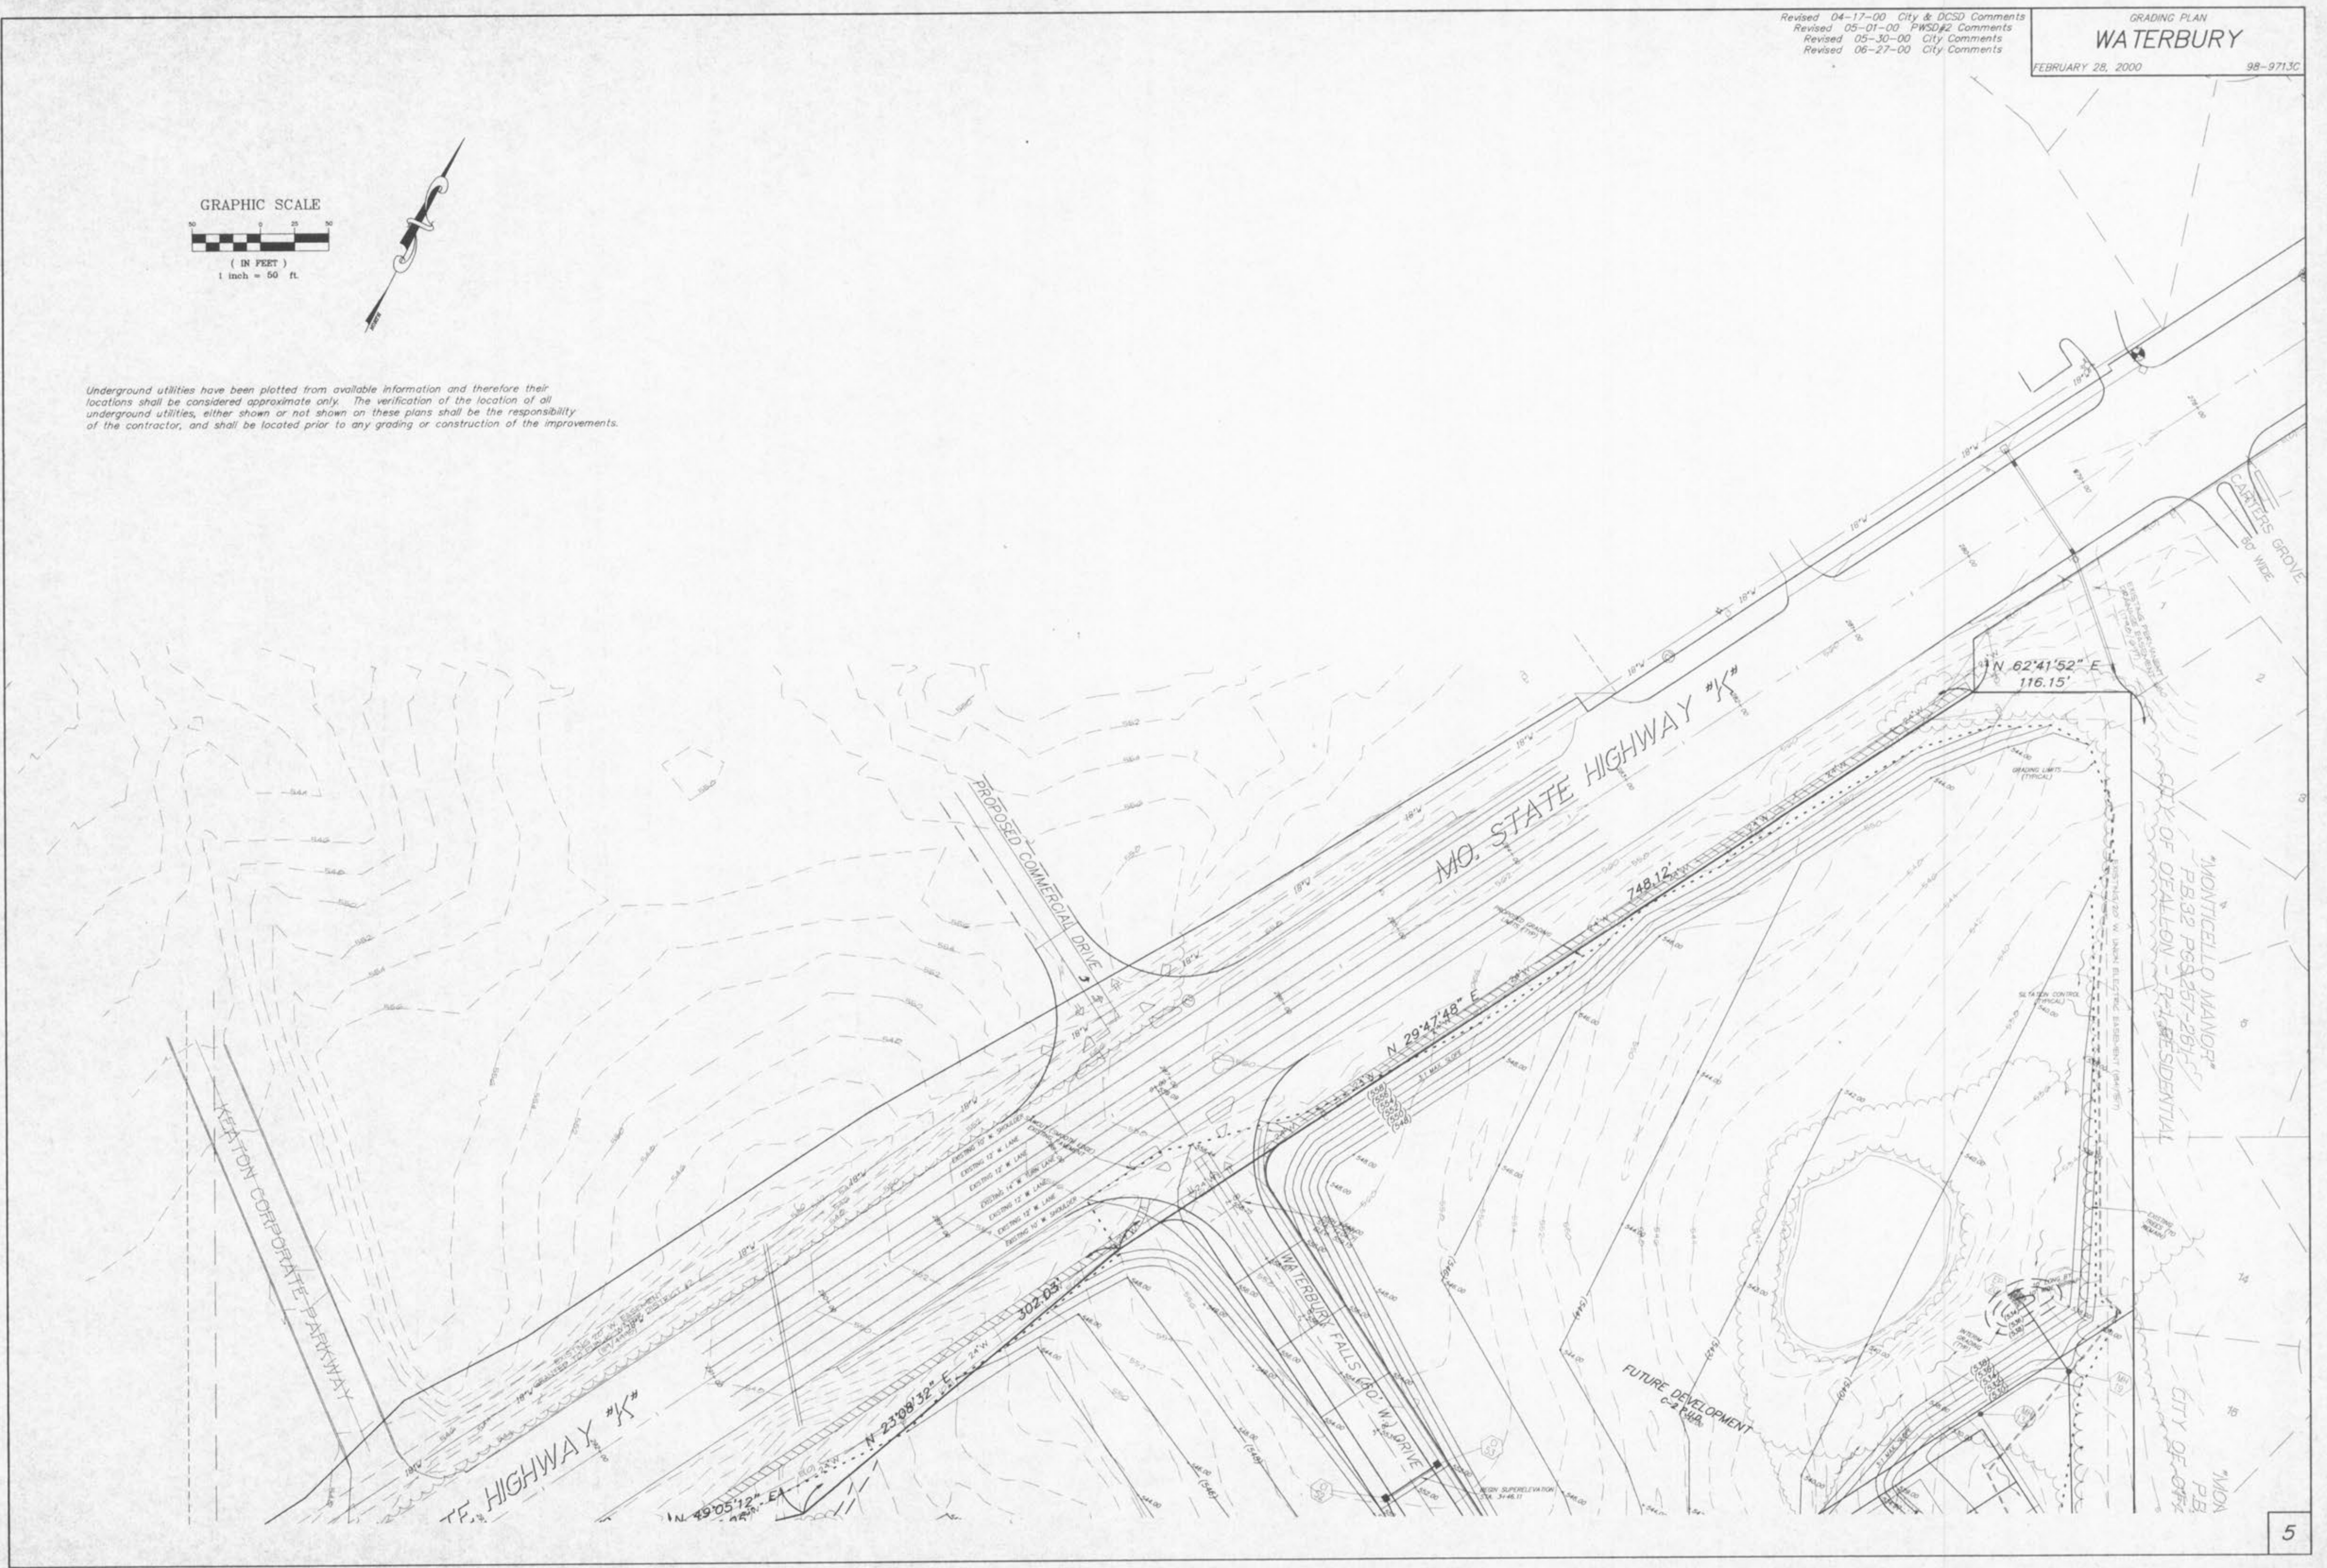

E:\04-15\041518713con.dwg Tue Jun 27 10:19:50 2000 JLN