


Underground utilities have been plotted from available information and therefore their locations shall be considered approximate only. The verification of the location of all underground utilities, either shown or not shown on these plans shall be the responsibility of the contractor, and shall be located prior to any grading or construction of the improvements.

- NOTES:**
1. ALL WATER METER LOCATIONS ARE APPROXIMATE ONLY. NOT TO BE USED FOR CONSTRUCTION PURPOSES.
  2. ALL VALVES, TEES AND METERS TO BE LOCATED OUTSIDE OF PAVEMENT AREAS.
  3. ROCK BACKFILL SHALL BE PLACED OVER ALL WATER LINES THAT LIE UNDER PAVEMENT.

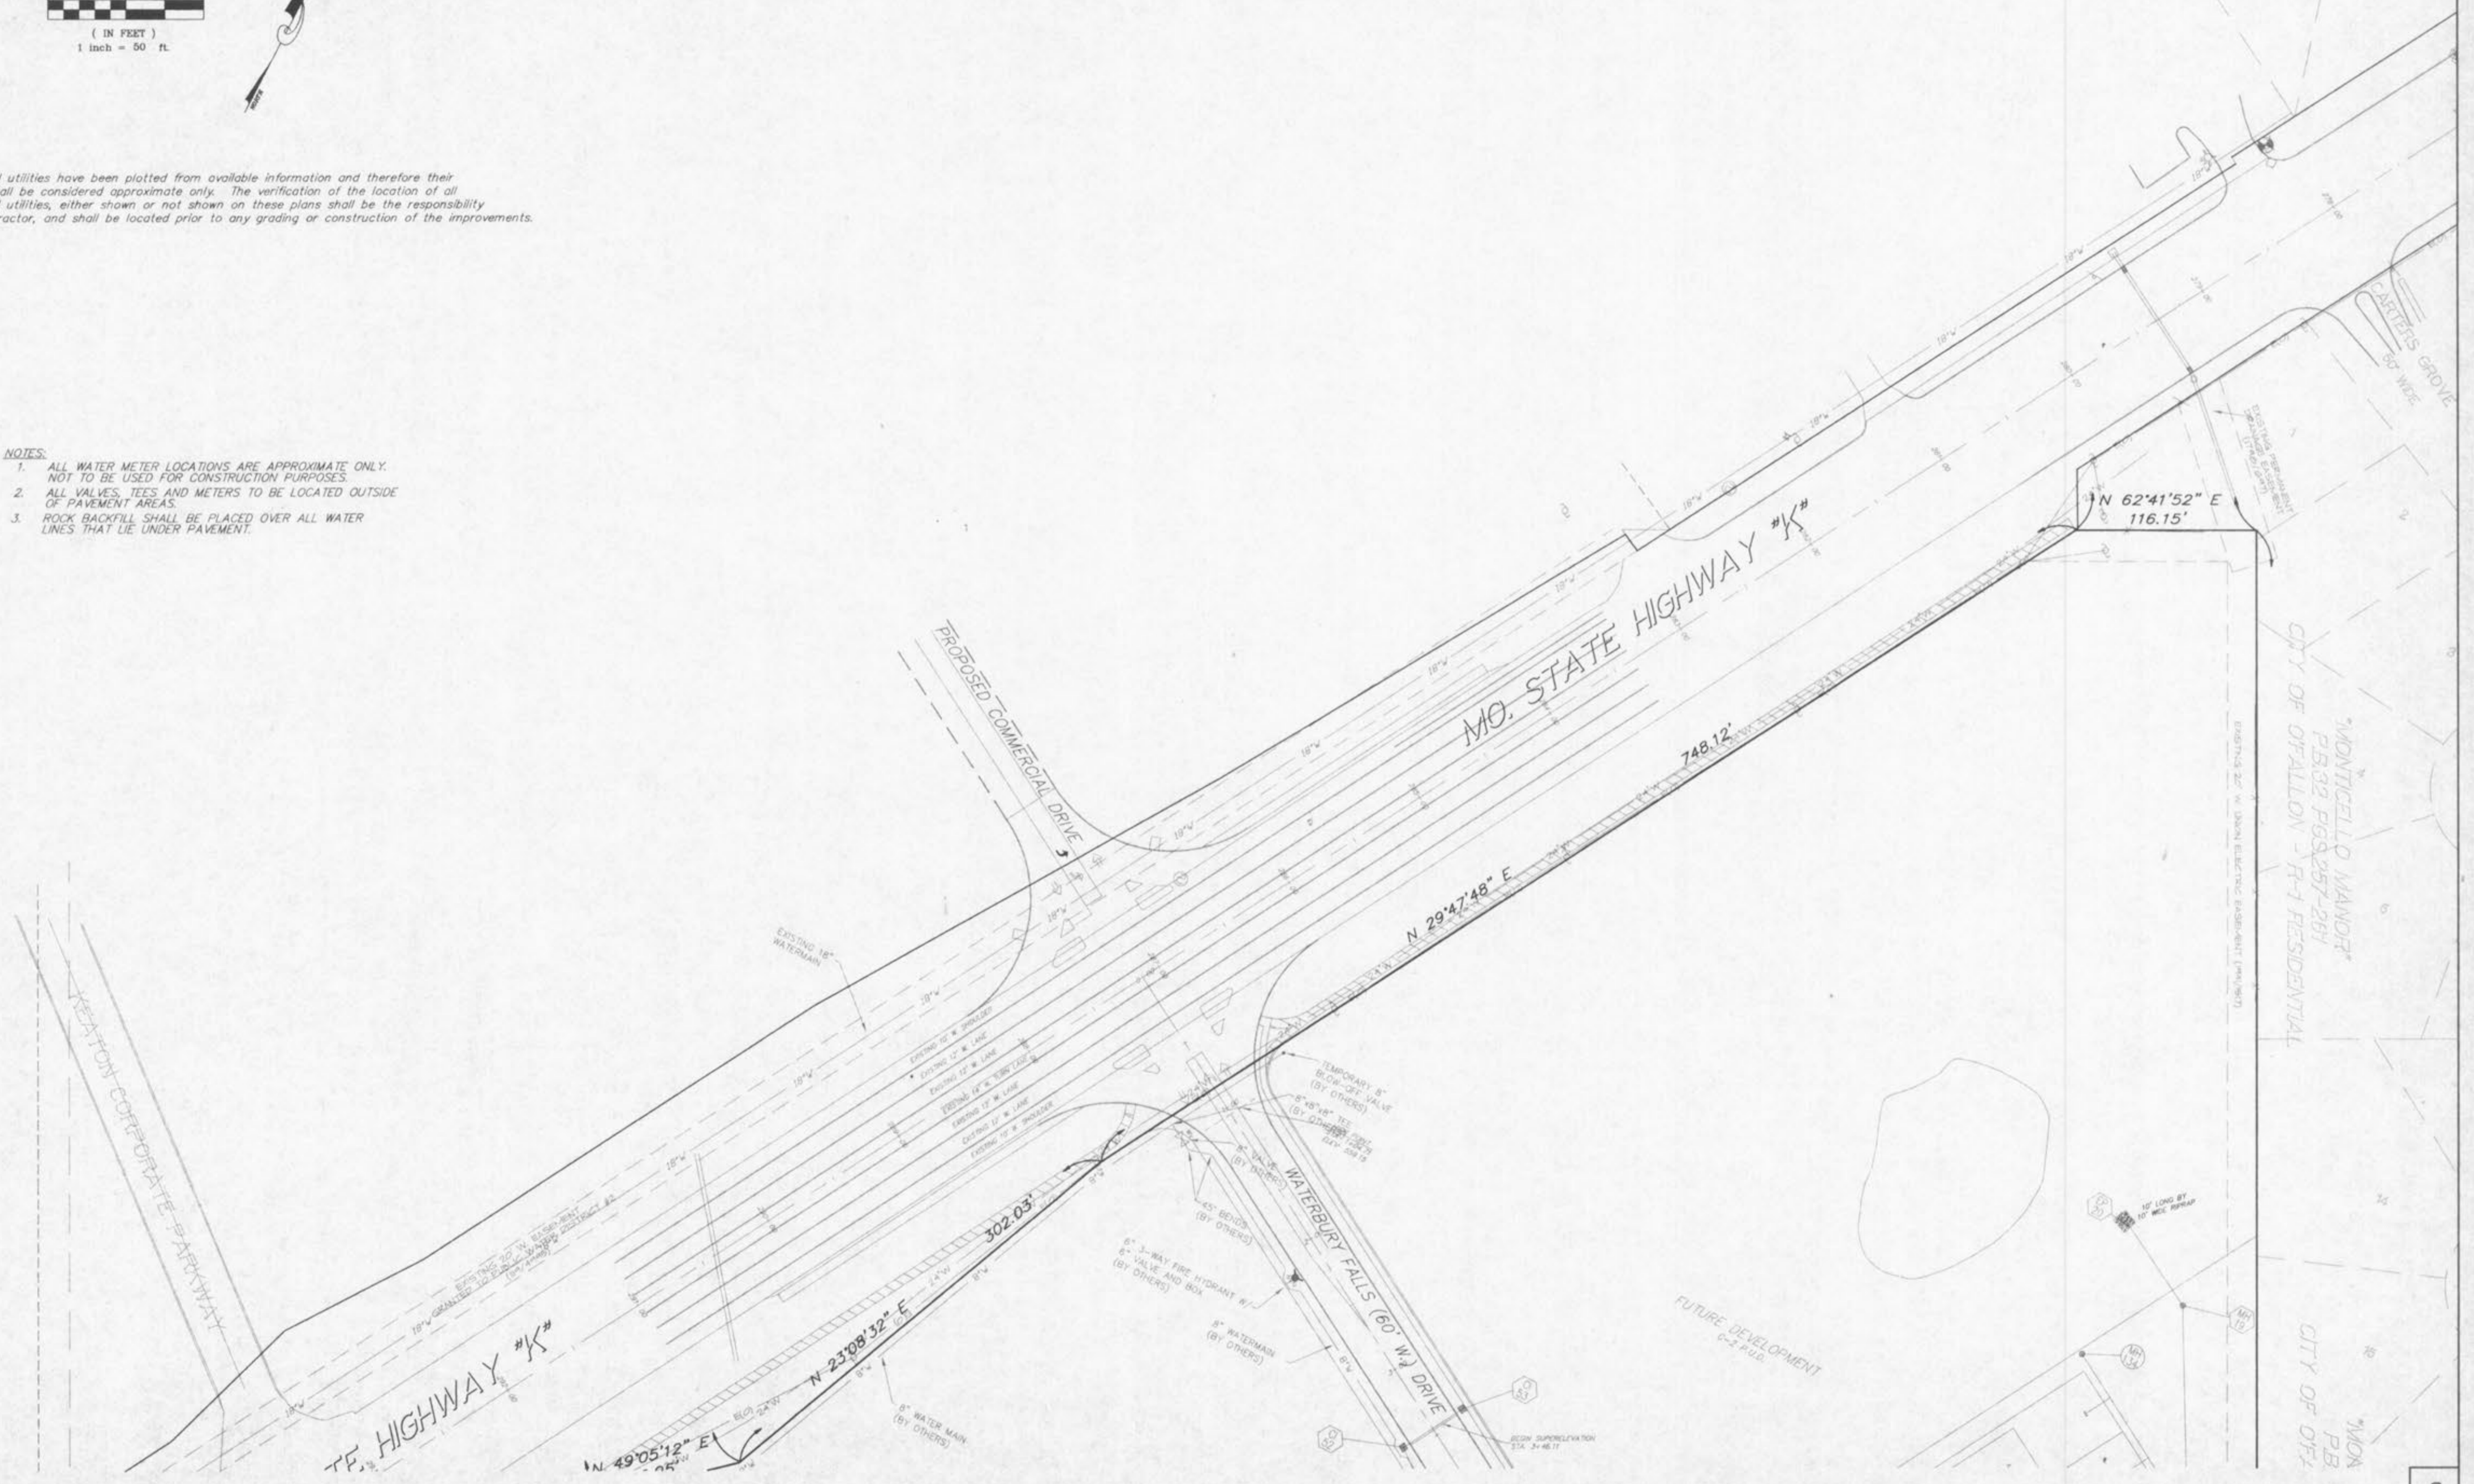

MONTICELLO MANOR  
 P.B. 32 P. 69, 257, 261  
 CITY OF FALLON 3-R-1 RESIDENTIAL

MOA  
 P.B.  
 CITY OF OFI

FUTURE DEVELOPMENT  
 C-2 P.U.D.