


WATERBURY FALLS DRIVE
 36' WIDE PAVEMENT

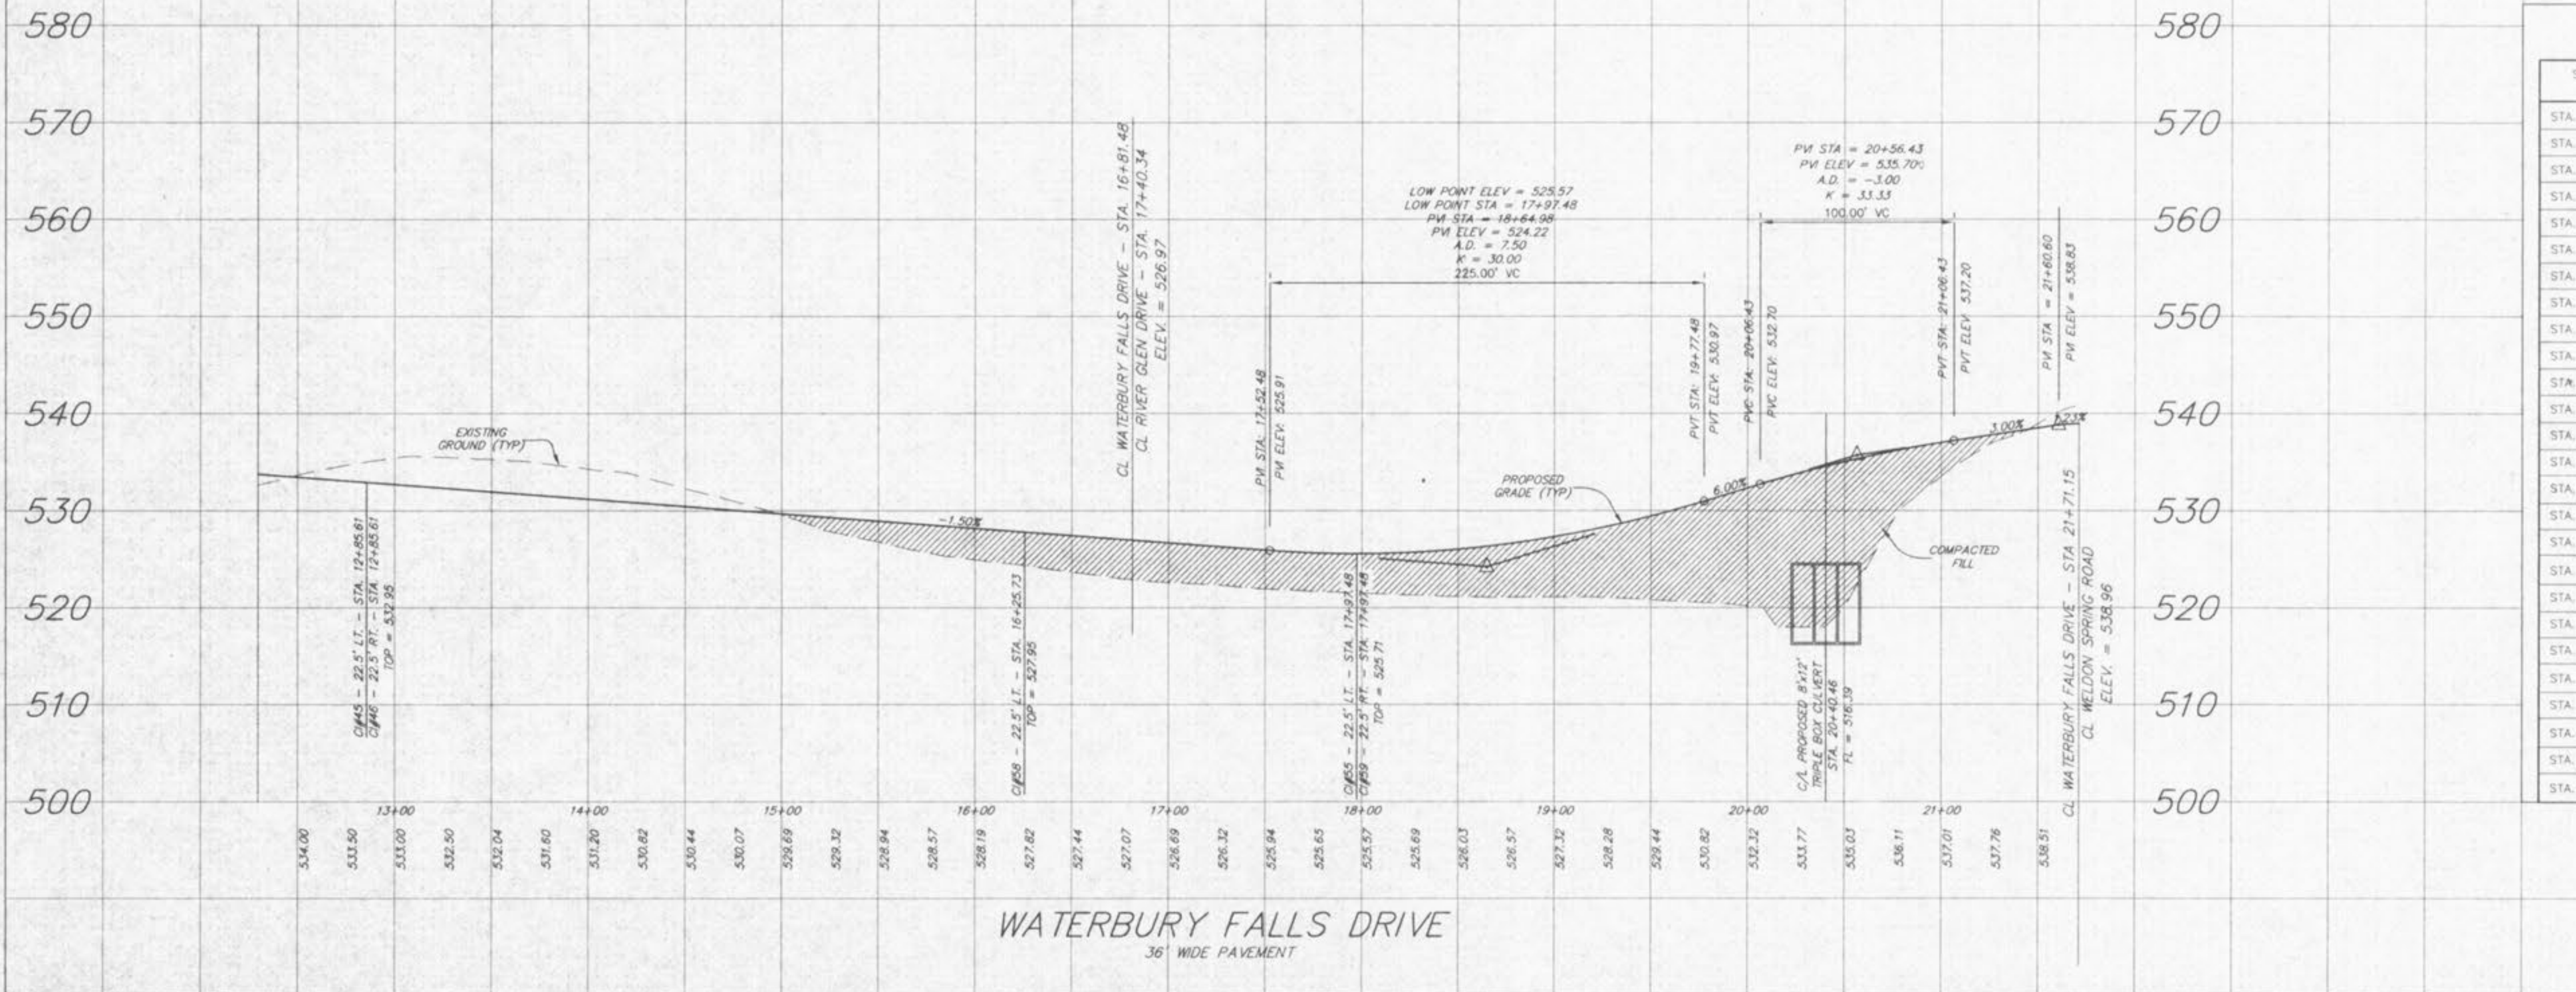

WATERBURY FALLS DRIVE
 36' WIDE PAVEMENT

SUPERELEVATION DATA
 (ELEVATION ARE TO TOP OF CURB)

STATION	DESCRIPTION	RIGHT SIDE		LEFT SIDE	
		GRADE	ELEV.	GRADE	ELEV.
STA. 3+46.11	BEGIN TRANSITION	-2.00%	552.22	-2.00%	552.22
STA. 3+50.00	TRANSITION	-2.00%	552.14	-1.81%	552.17
STA. 3+75.00	TRANSITION	-2.00%	551.64	-0.56%	551.90
STA. 4+00.00	TRANSITION	-2.00%	551.14	+0.69%	551.82
STA. 4+06.11	TRANSITION (P.C.)	-2.00%	551.02	+1.00%	551.56
STA. 4+25.00	TRANSITION	-2.00%	550.64	+1.94%	551.35
STA. 4+50.00	TRANSITION	-3.20%	549.92	+3.20%	551.08
STA. 4+66.11	BEGIN FULL 4% SUPER	-4.00%	549.46	+4.00%	550.90
STA. 4+75.00	FULL 4% SUPER	-4.00%	541.92	+4.00%	550.72
STA. 5+00.00	FULL 4% SUPER	-4.00%	548.78	+4.00%	550.22
STA. 5+25.00	FULL 4% SUPER	-4.00%	548.28	+4.00%	549.72
STA. 5+50.00	FULL 4% SUPER	-4.00%	547.78	+4.00%	549.22
STA. 5+75.00	FULL 4% SUPER	-4.00%	547.28	+4.00%	548.72
STA. 6+00.00	FULL 4% SUPER	-4.00%	546.78	+4.00%	548.22
STA. 6+25.00	FULL 4% SUPER	-4.00%	546.28	+4.00%	547.72
STA. 6+50.00	FULL 4% SUPER	-4.00%	545.78	+4.00%	547.22
STA. 6+75.00	FULL 4% SUPER	-4.00%	545.28	+4.00%	546.72
STA. 7+00.00	FULL 4% SUPER	-4.00%	544.78	+4.00%	546.22
STA. 7+06.14	END FULL 4% SUPER	-4.00%	544.66	+4.00%	546.10
STA. 7+25.00	TRANSITION	-3.06%	544.45	+3.06%	545.55
STA. 7+50.00	TRANSITION	-2.00%	544.14	+1.81%	544.83
STA. 7+66.14	TRANSITION (P.T.)	-2.00%	543.82	+1.00%	544.36
STA. 7+75.00	TRANSITION	-2.00%	543.64	+0.56%	544.10
STA. 8+00.00	TRANSITION	-2.00%	543.14	-0.69%	543.35
STA. 8+25.00	TRANSITION	-2.00%	542.64	-1.94%	542.82
STA. 8+26.14	END TRANSITION	-2.00%	542.58	-2.00%	542.58

SCALE:
 VERTICAL = 1:10
 HORIZONTAL = 1:50