



THIS SHEET IS FOR DRAINAGE AREA PURPOSES ONLY, NOT TO BE USED FOR CONSTRUCTION

Revised 04-17-00 City & DCSD Comments
Revised 05-01-00 PWSD#2 Comments
Revised 05-30-00 City Comments
Revised 06-27-00 City Comments

DRAINAGE AREA MAP
WATERBURY
FEBRUARY 28, 2000 98-9713C

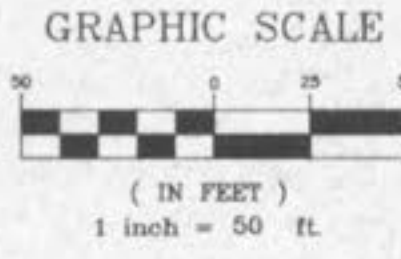

Underground utilities have been plotted from available information and therefore their locations shall be considered approximate only. The verification of the location of all underground utilities, either shown or not shown on these plans shall be the responsibility of the contractor, and shall be located prior to any grading or construction of the improvements.

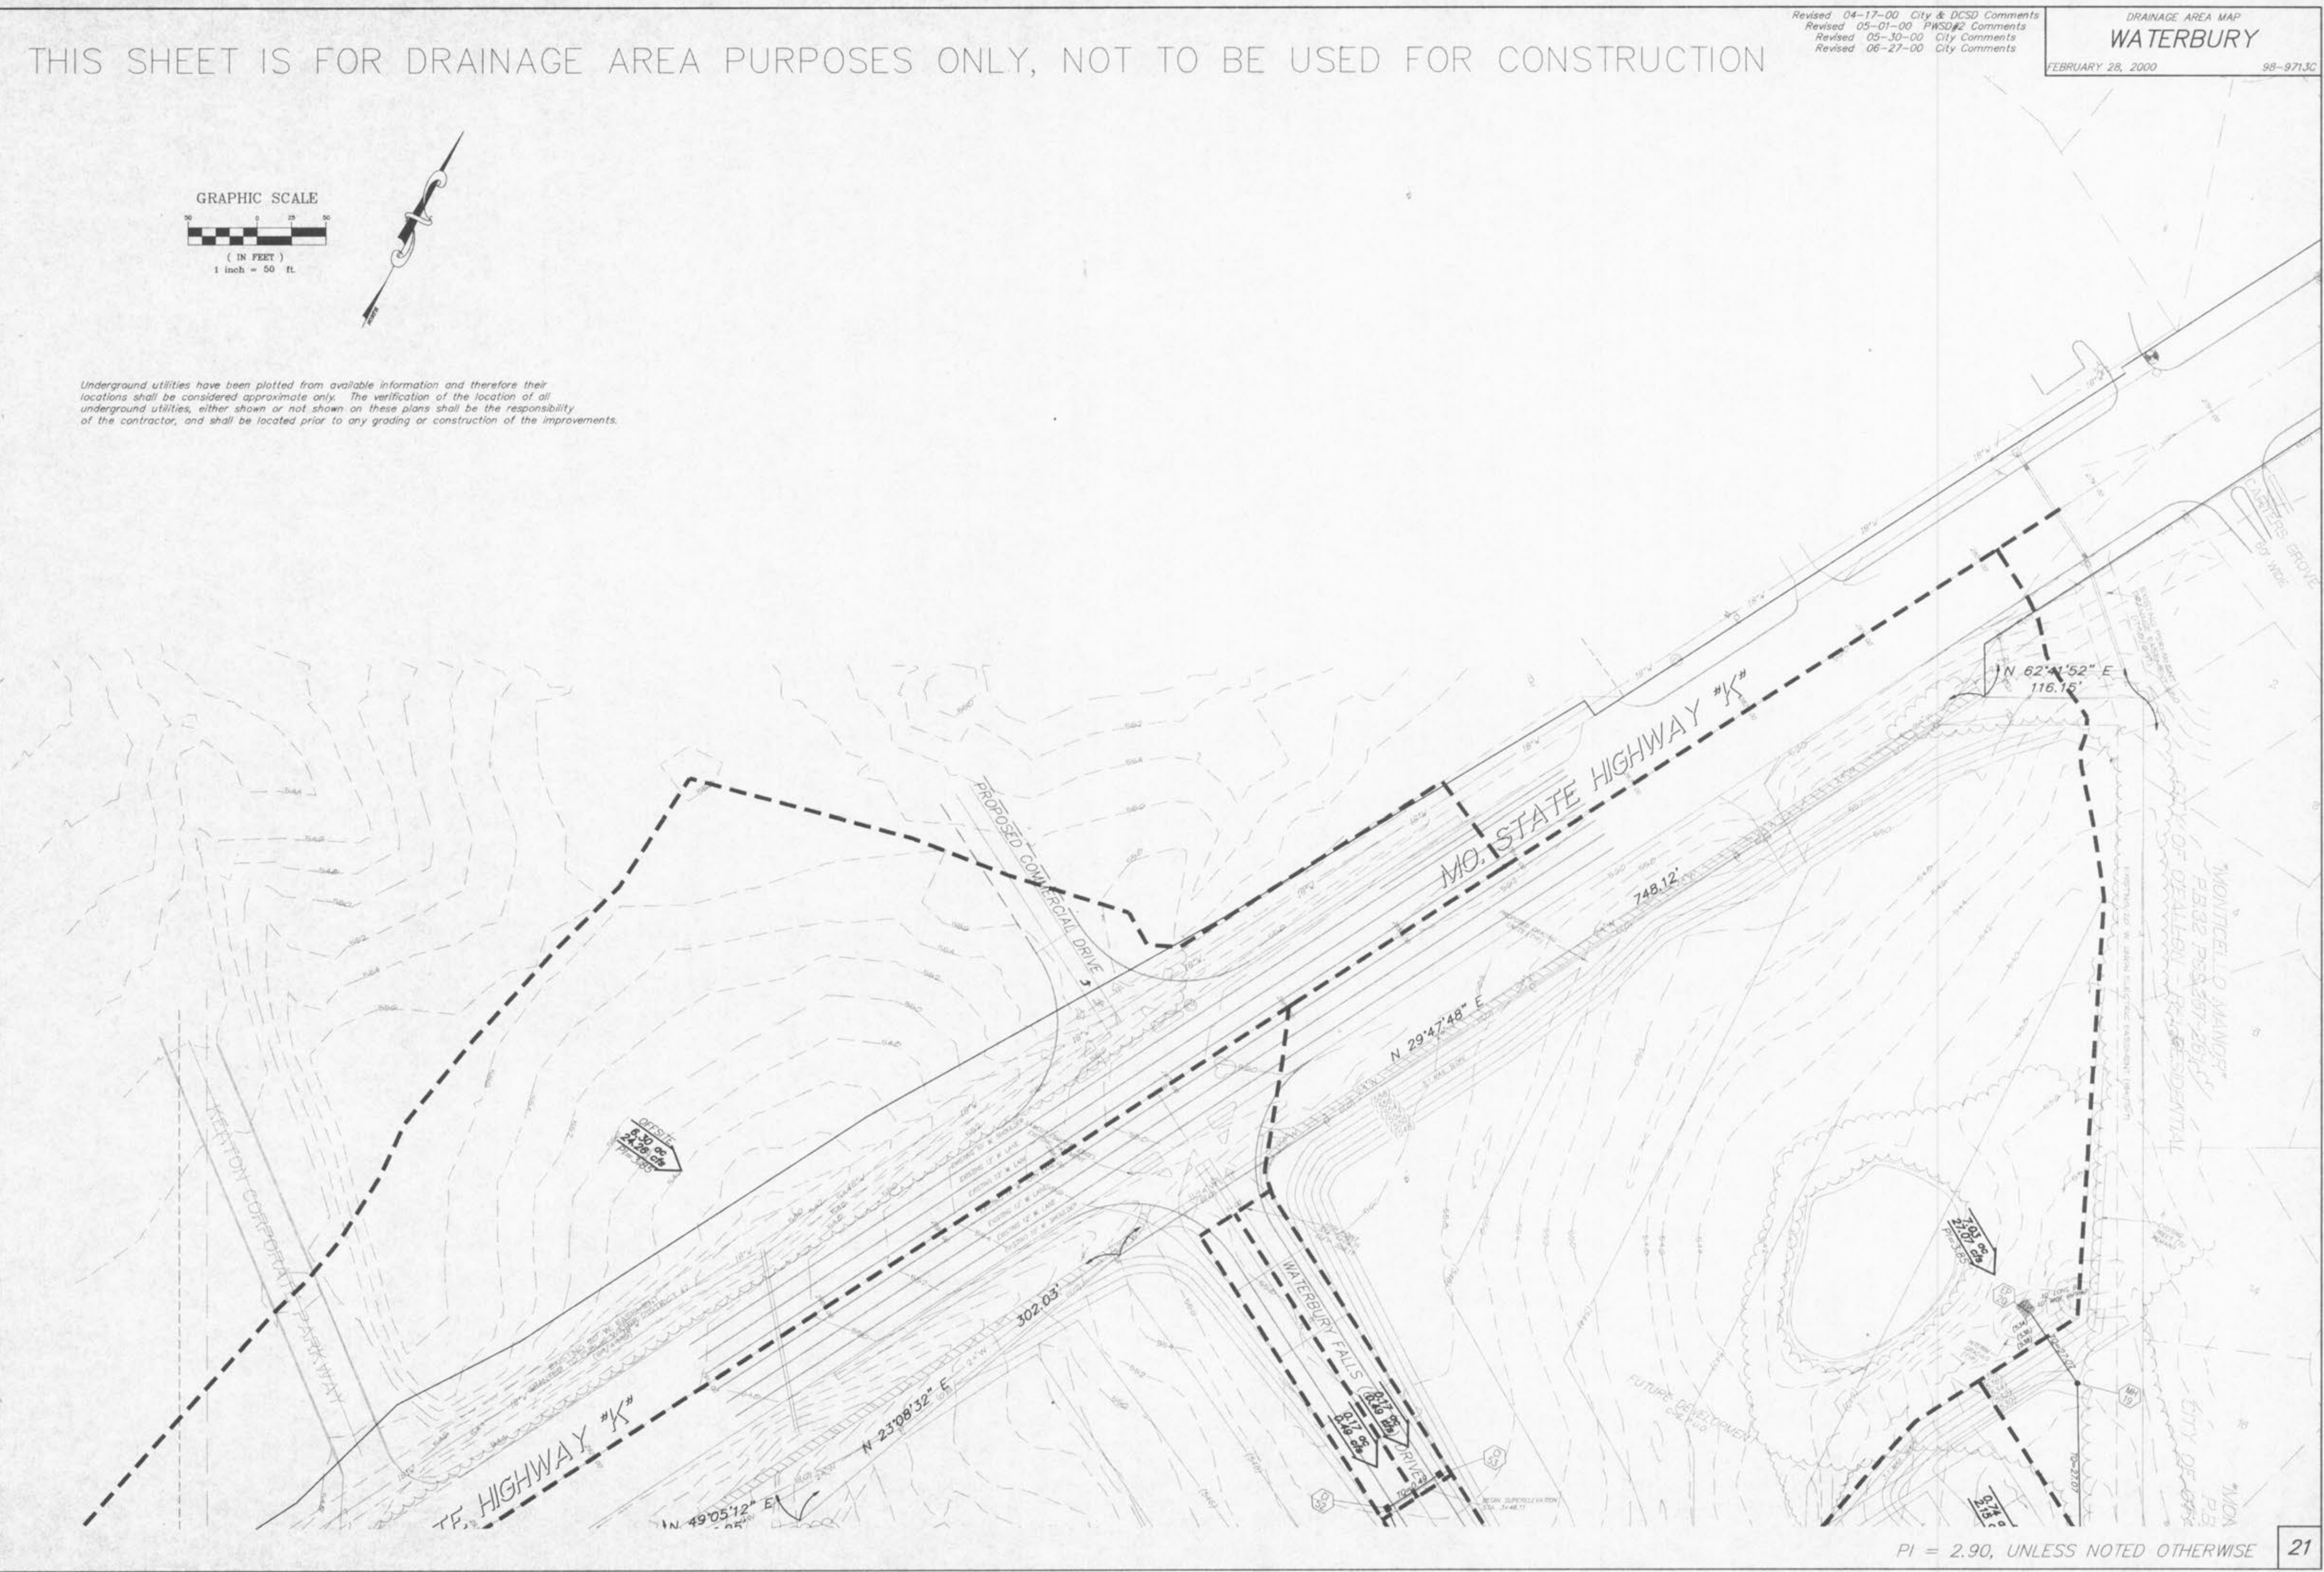

E:\dw\980701\dw\9713\com.dwg Tue Jan 27 15:26:19 2000 MK

PI = 2.90, UNLESS NOTED OTHERWISE