


ISSUE	REMARKS/DATE
1	1-9-13 REVISED PER CITY COMMENTS
2	2-7-13 REVISED PER CITY COMMENTS
3	3-20-13 REVISED PER CITY COMMENTS
4	4-8-13 REVISED PER CITY COMMENTS

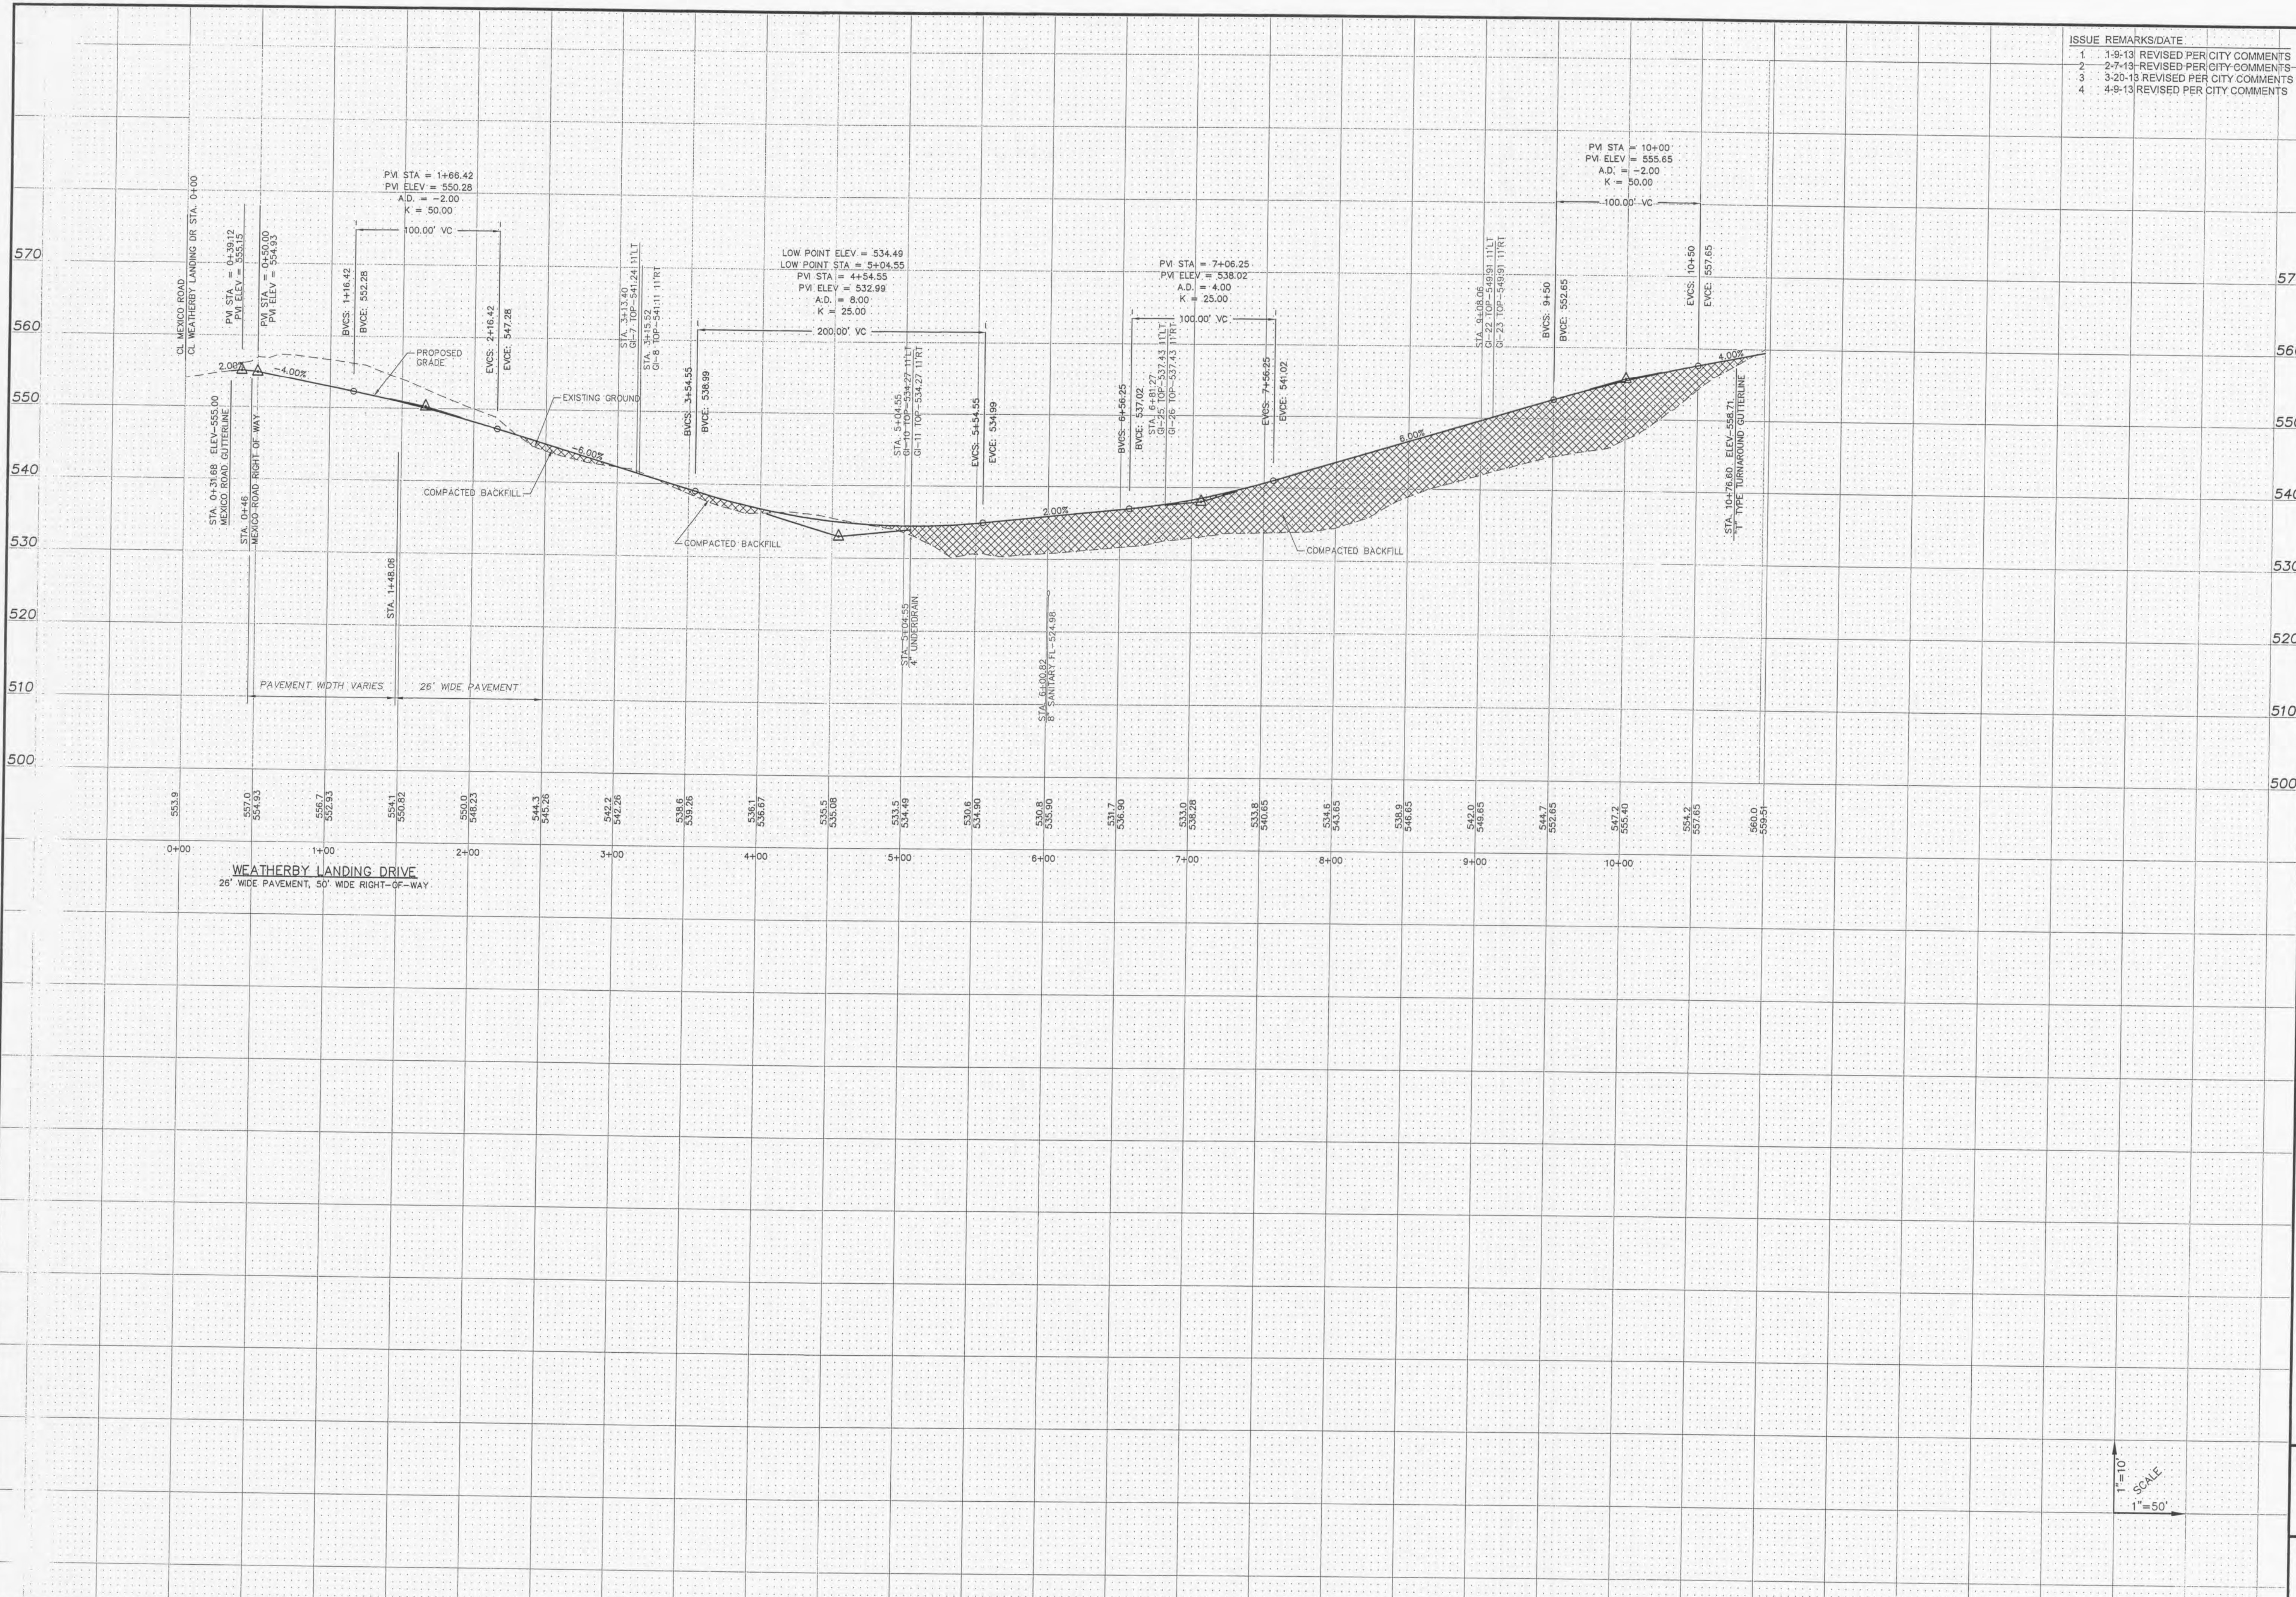


PROJECT TITLE

**WEATHERBY LANDING**  
OF FALLON, MISSOURI

**THE STERLING CO.**  
ENGINEERS & SURVEYORS  
5055 New Baumgartner Road  
St. Louis, Missouri 63129  
Ph: 314-467-8940 Fax: 314-467-8944  
www.sterling-eng-survey.com  
Corporate Certificate of Authority #001348

The Professional Engineer's seal and signature affixed to this drawing only in the presence of the client and the engineer. The engineer shall not be held responsible for any errors or omissions in this drawing unless the engineer has signed and sealed this drawing. The engineer shall not be held responsible for any errors or omissions in this drawing unless the engineer has signed and sealed this drawing.

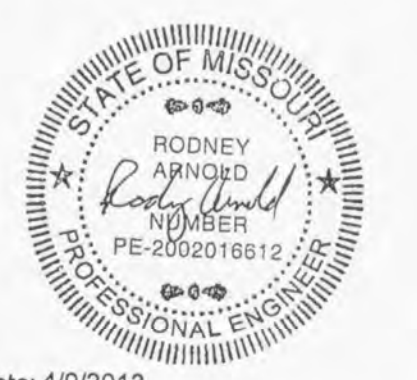

Date: 4/9/2013  
RODNEY ARNOLD  
License No. PE-2002016612  
Civil Engineer

**MCBRIDE & SON HOMES LAND DEVELOPMENT, INC.**  
16091 SWINGLEY RIDGE ROAD, STE. 300  
CHESTERFIELD, MISSOURI 63017  
Ph. 636-537-2000  
www.mcbridehomes.com

STREET PROFILES

P+Z No. 1305.05  
City No.  
Date: 11/12/2012  
Job No. 12-05-127  
Page No.

6.1

IMP

1"=10'  
SCALE  
1"=50'

Drawing name: K:\1205127 Weatherby\_Landing\dwg\improvements\1205127.dwg Plotted on: Apr 08, 2013, 3:22pm Plotted by: ramold