

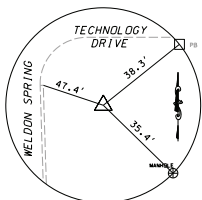


| POINT TYPE             | STATION  | COORDINATE POINTS |             |        |           |         |
|------------------------|----------|-------------------|-------------|--------|-----------|---------|
|                        |          | NORTHING          | EASTING     | RADIUS | LENGTH    | TANGENT |
| ALIGNMENT NAME: WELDON |          |                   |             |        |           |         |
| DESCRIPTION:           |          |                   |             |        |           |         |
| POB                    | 10+00.00 | 1050138.5975      | 761970.2659 |        |           |         |
| PI                     | 27+87.38 | 1051724.5080      | 761145.8680 |        | 1787.3847 |         |
| POE                    | 32+88.48 | 1052169.2356      | 760914.9625 |        | 501.0988  |         |


| POINT TYPE              | STATION  | COORDINATE POINTS |             |          |          |         |
|-------------------------|----------|-------------------|-------------|----------|----------|---------|
|                         |          | NORTHING          | EASTING     | RADIUS   | LENGTH   | TANGENT |
| ALIGNMENT NAME: CRUSHER |          |                   |             |          |          |         |
| DESCRIPTION:            |          |                   |             |          |          |         |
| POB                     | 0+00.00  | 1051010.4504      | 760970.3876 |          |          |         |
| PC                      | 1+39.15  | 1051117.9303      | 761058.7660 |          |          |         |
| PT                      | 2+10.63  | 1051173.1442      | 761104.1672 | 350.0000 | 141.0267 | 71.4831 |
| PI                      | 2+80.18  | 1051206.1335      | 761167.5828 |          |          |         |
| PI                      | 4+40.36  | 1051280.0561      | 761309.6845 |          |          |         |
| PI                      | 5+59.61  | 1051334.8003      | 761415.6325 |          |          |         |
| POE                     | 10+00.00 | 1051536.3842      | 761807.1754 |          |          |         |

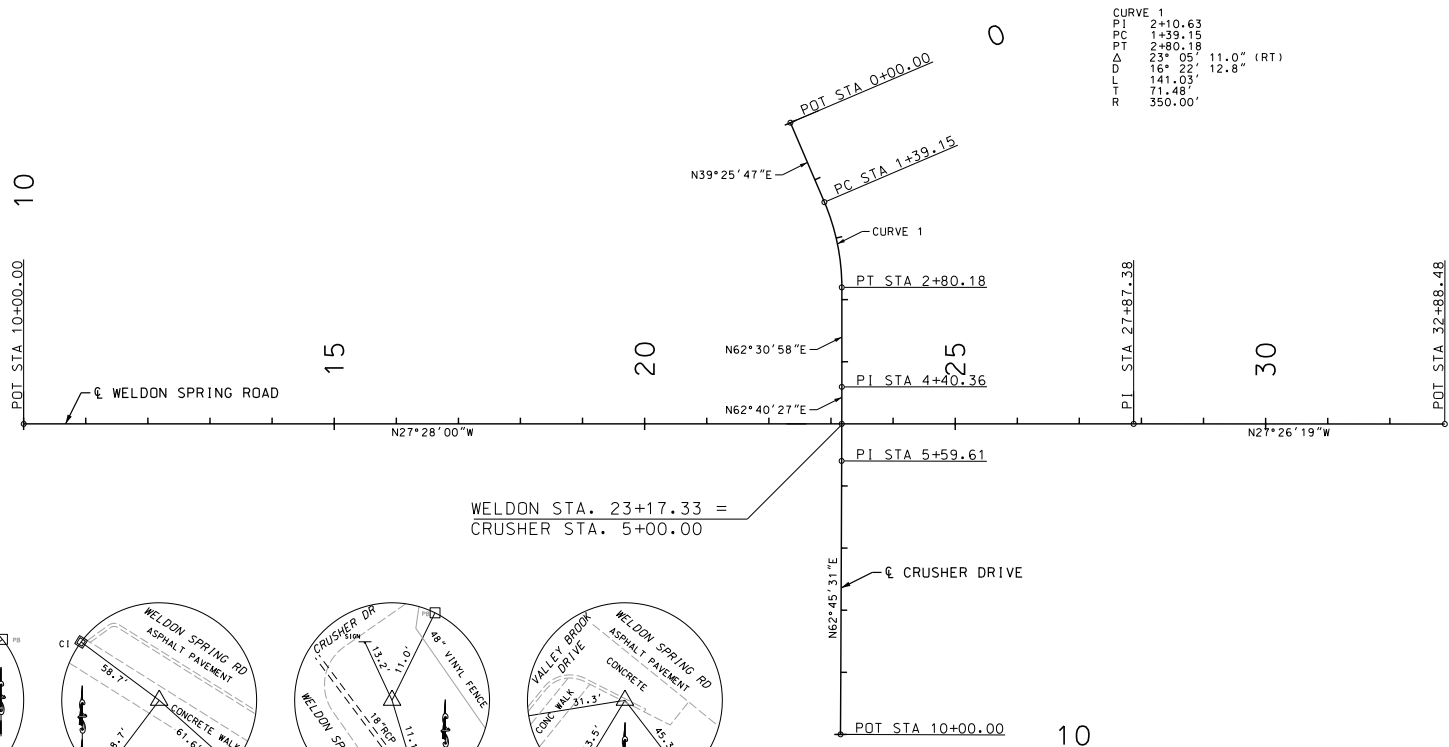


CONTROL POINT NO. 1  
IRON PIPE W/CAP  
N: 1050091.169  
E: 762059.895  
EL: 565.74

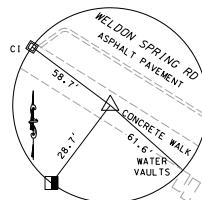

CONTROL POINT NO. 2  
CROSS  
N: 1050753.790  
E: 761615.541  
EL: 560.00

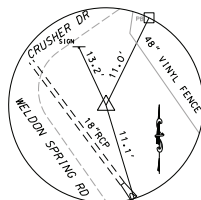

CONTROL POINT NO. 3  
SET IRON ROD  
N: 1051259.669  
E: 761418.486  
EL: 543.13

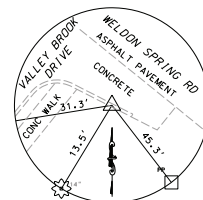

CONTROL POINT NO. 4  
CROSS  
N: 1051799.354  
E: 761083.544  
EL: 507.59



DATE PREPARED: 8/14/2024  
DISTRICT: SI STATE: MO  
SHEET NO.: 4  
ROUTE: WELDON SPRING  
DA JOB NO.: 221150  
EW GATEWAY ID.: 7209-22  
PROJECT NO.: CMAO-7302(691)  
BRIDGE NO.: N/A

| DATE | DESCRIPTION |
|------|-------------|
|      |             |
|      |             |
|      |             |



CITY OF FALLON  
100 NORTH MAIN STREET  
FALLON, MO 63366  
tel: 836-219-5996

ALIGNMENT SHEET  
SHEET 1 OF 1