



CONCRETE MONUMENT #1
 N: 28148.3812
 E: 46301.5975
 EL = 438.77

NOTE: CONCRETE MONUMENT #3 FROM WATER TREATMENT PLANT PROJECT
 COORDINATES:
 N: 1295.6234
 E: 1542.2539

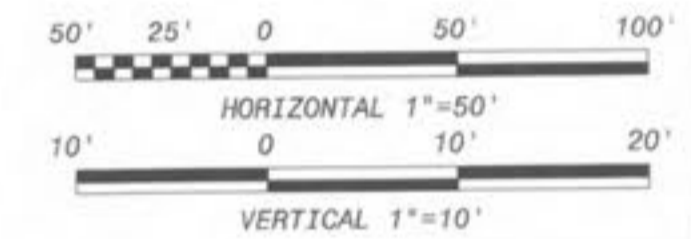

MATCH LINE STA 12+50 - CONTINUE SHEET B4

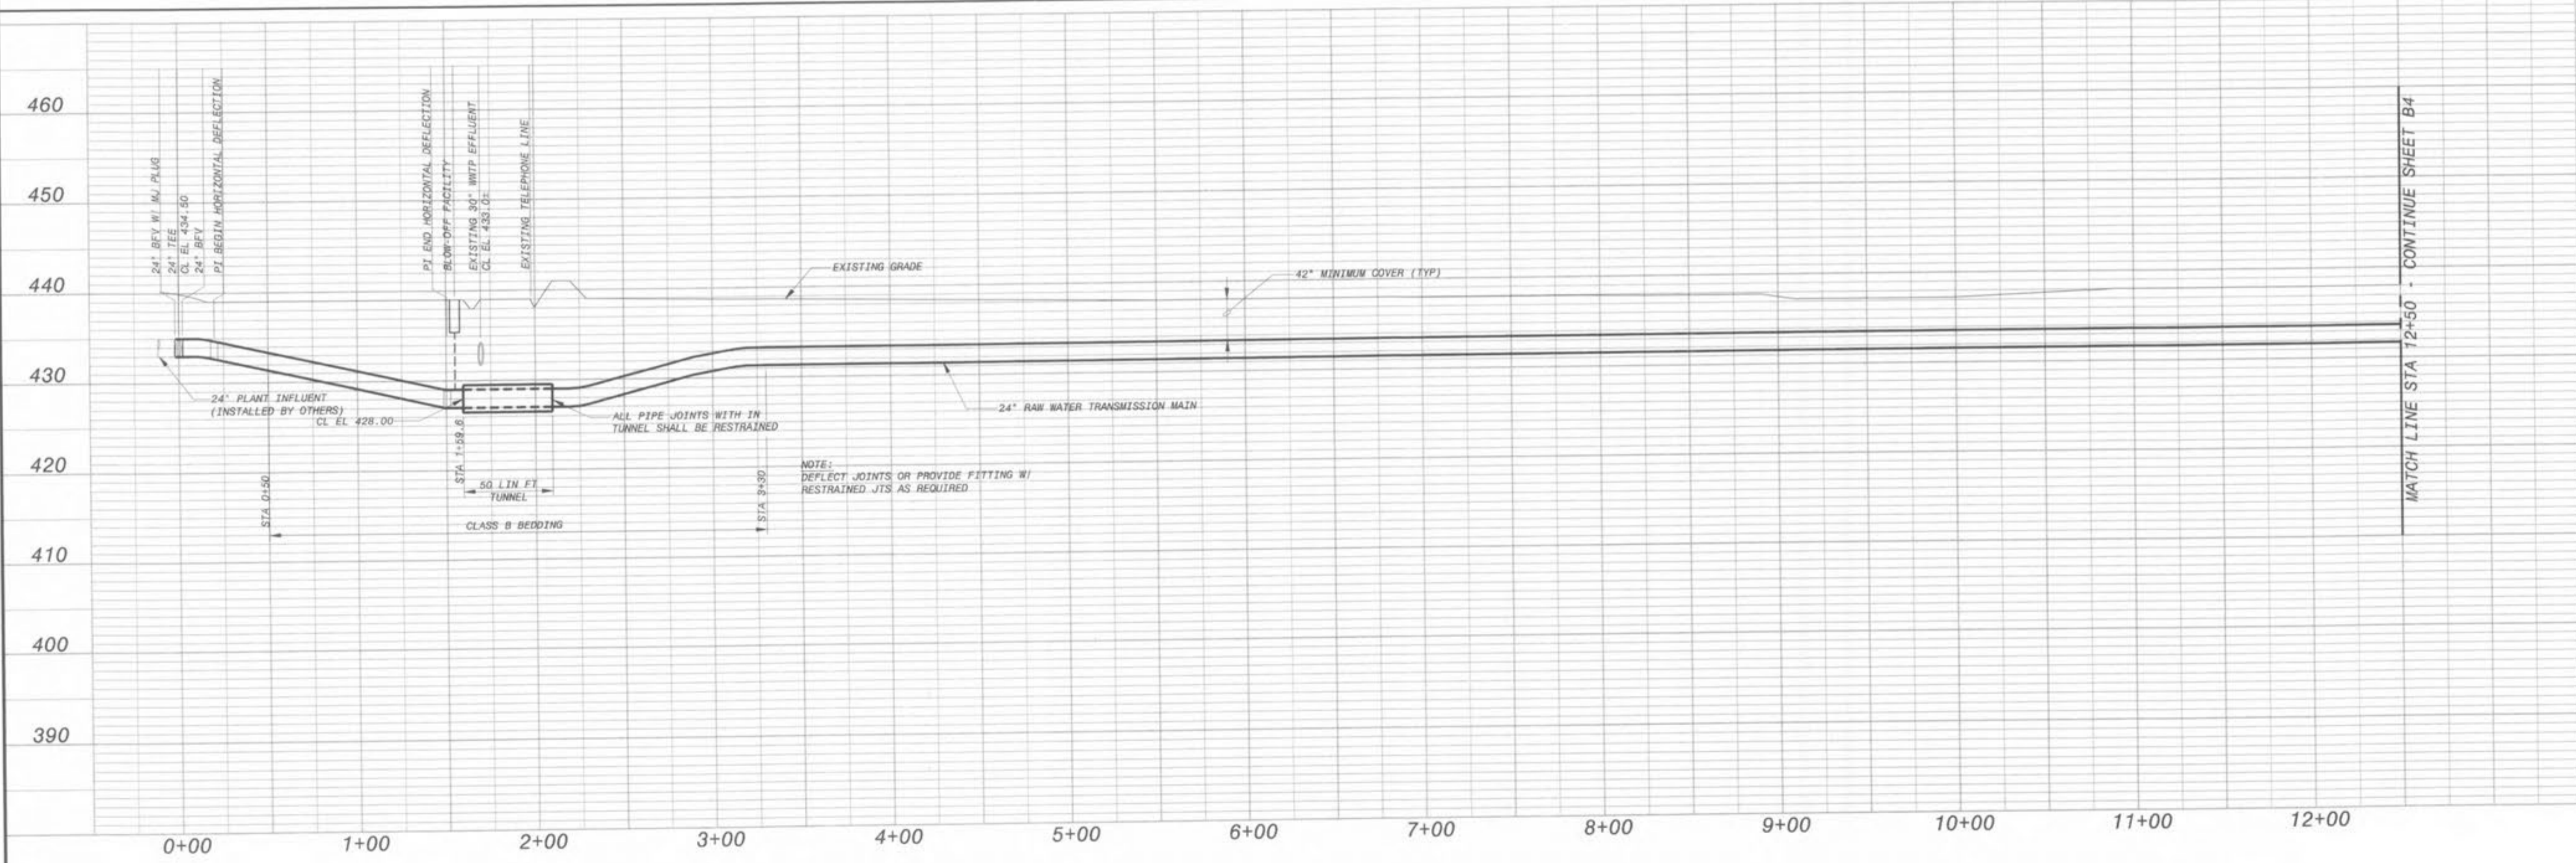

MATCH LINE STA 12+50 - CONTINUE SHEET B4

NO.	BY	DATE	REVISIONS AND RECORD OF ISSUE
1	DPH	03/16/2002	ISSUE FOR PERMIT
2	DPH	03/16/2002	ISSUE FOR CONSTRUCTION
3	DPH	03/16/2002	ISSUE FOR RECORD



BLACK & VEATCH
 Corporation
 Kansas City, Missouri

CITY OF O'FALLON, MISSOURI
 WELL FIELD AND RAW WATER
 TRANSMISSION MAIN
 STA 0+00 TO STA 12+50

DESIGNED: BPF
 DETAILED: DPH, CSA
 CHECKED: RFS
 APPROVED: KMN
 DATE: 3-7-02

PROJECT NO.
97515

B3

SHEET
 4 OF 15