



NOTE:
 A REPRESENTATIVE FROM KOCH PIPELINE
 MUST BE PRESENT BEFORE THE TRANSMISSION
 MAIN CROSSING OF EXISTING 8" KOCH PIPELINE
 CONTACT DENNIS FERGUSON AT 618-251-5964

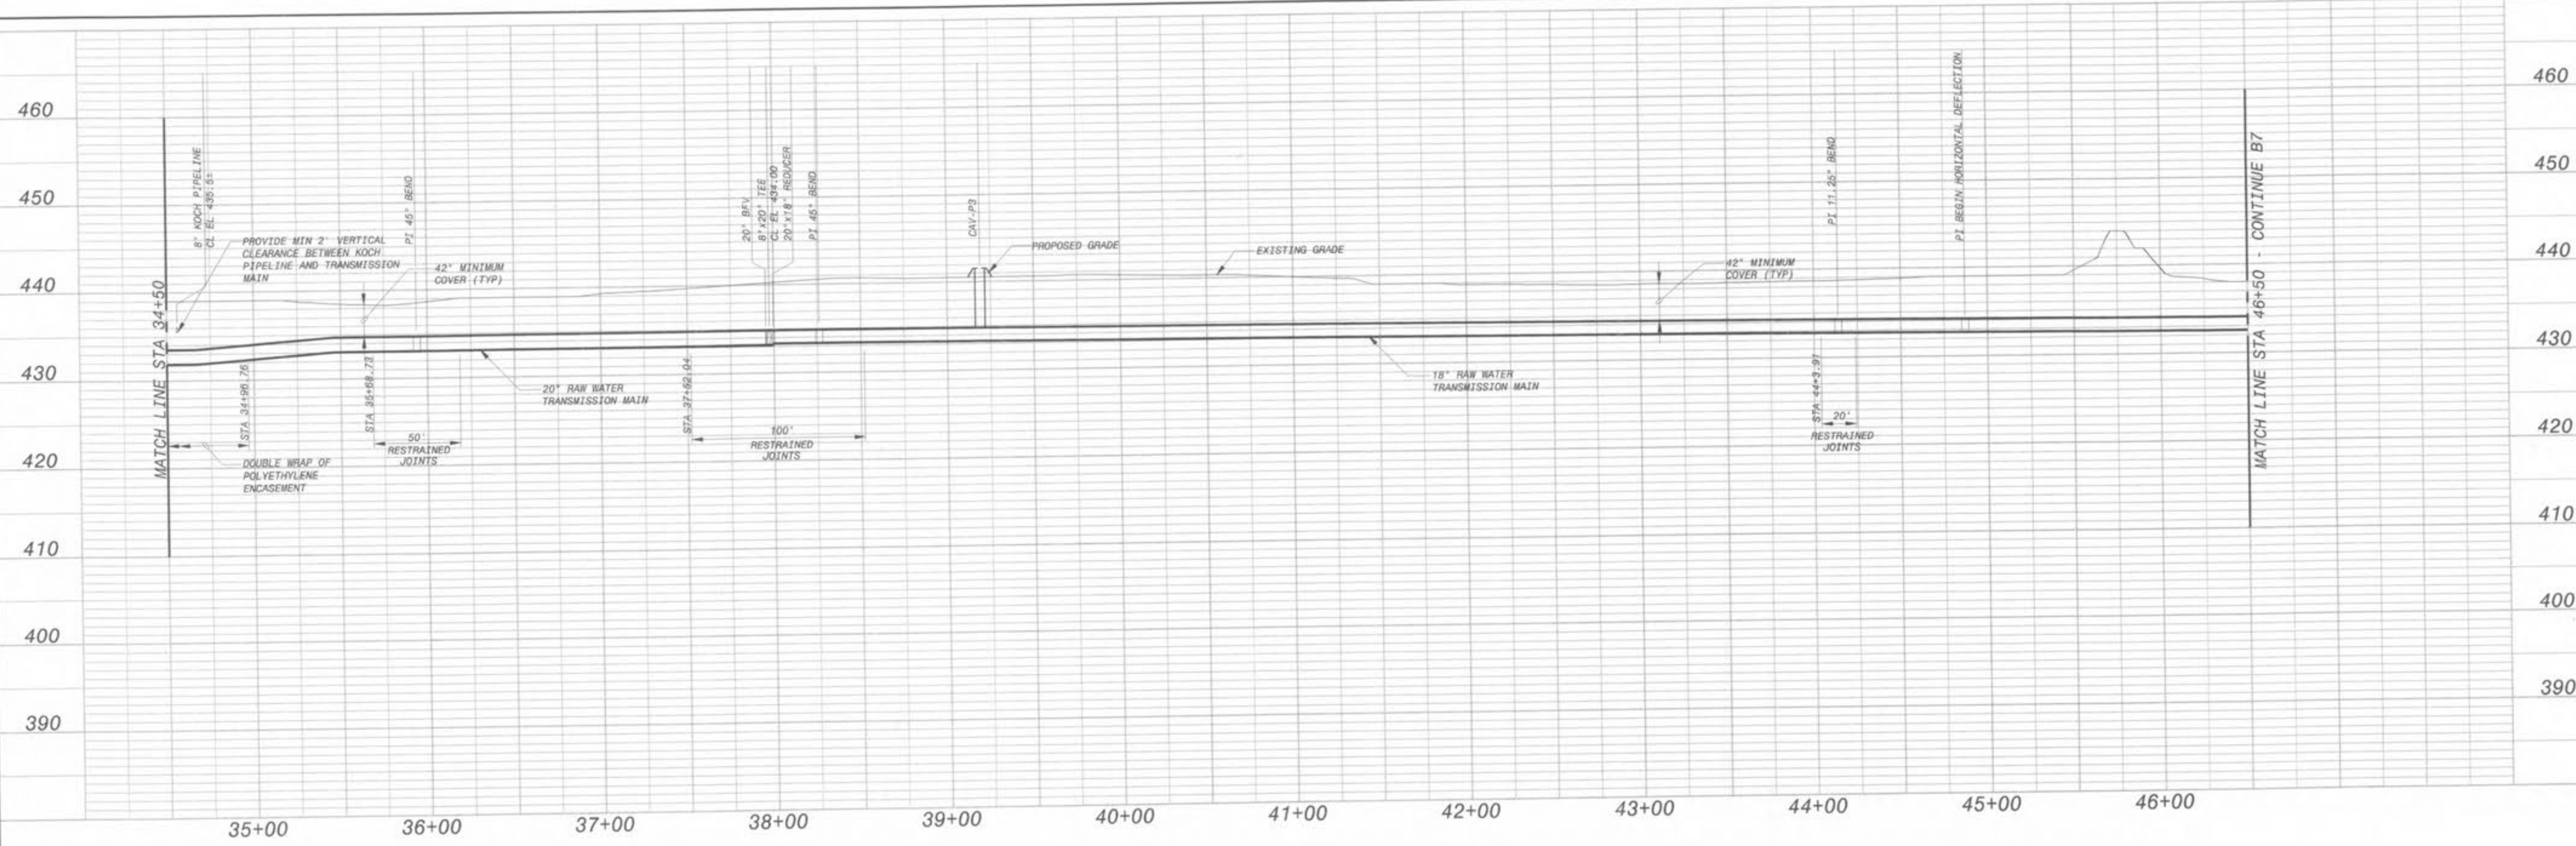

DATE: 3/16/2002 DRAWN BY: RFS CHECKED BY: RFS APPROVED BY: KMN DATE: 3-7-02	REVISIONS AND RECORD OF ISSUE NO. BY: CK DATE: 3/16/2002 DESCRIPTION: 1.1.12 DRAWN BY: RFS CHECKED BY: RFS APPROVED BY: KMN DATE: 3-7-02	PROJECT NO. 97515
CITY OF FALLON, MISSOURI WELL FIELD AND RAW WATER TRANSMISSION MAIN STA 34+50 TO STA 46+50		B6 SHEET 7 OF 15

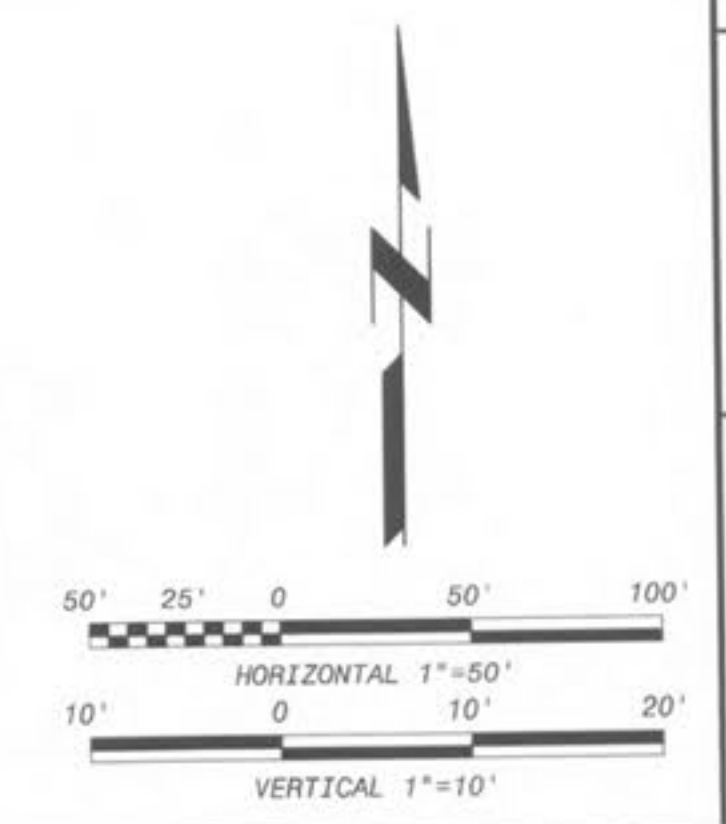

BLACK & VEATCH
 Corporation
 Kansas City, Missouri