
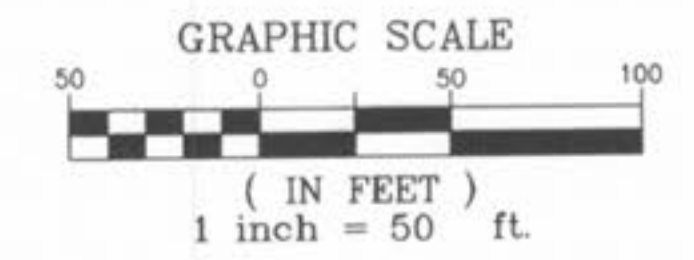
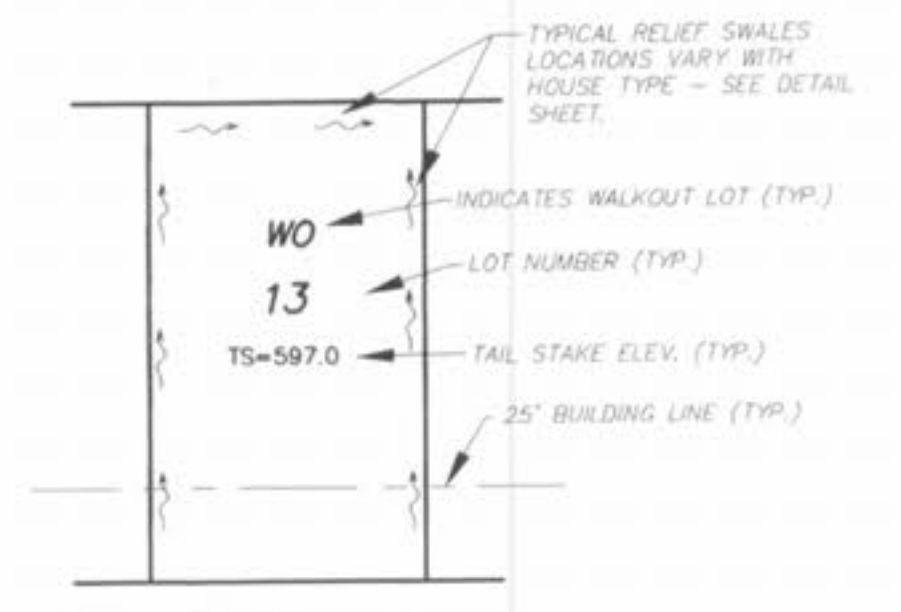


FOR DRAINAGE PURPOSES ONLY!

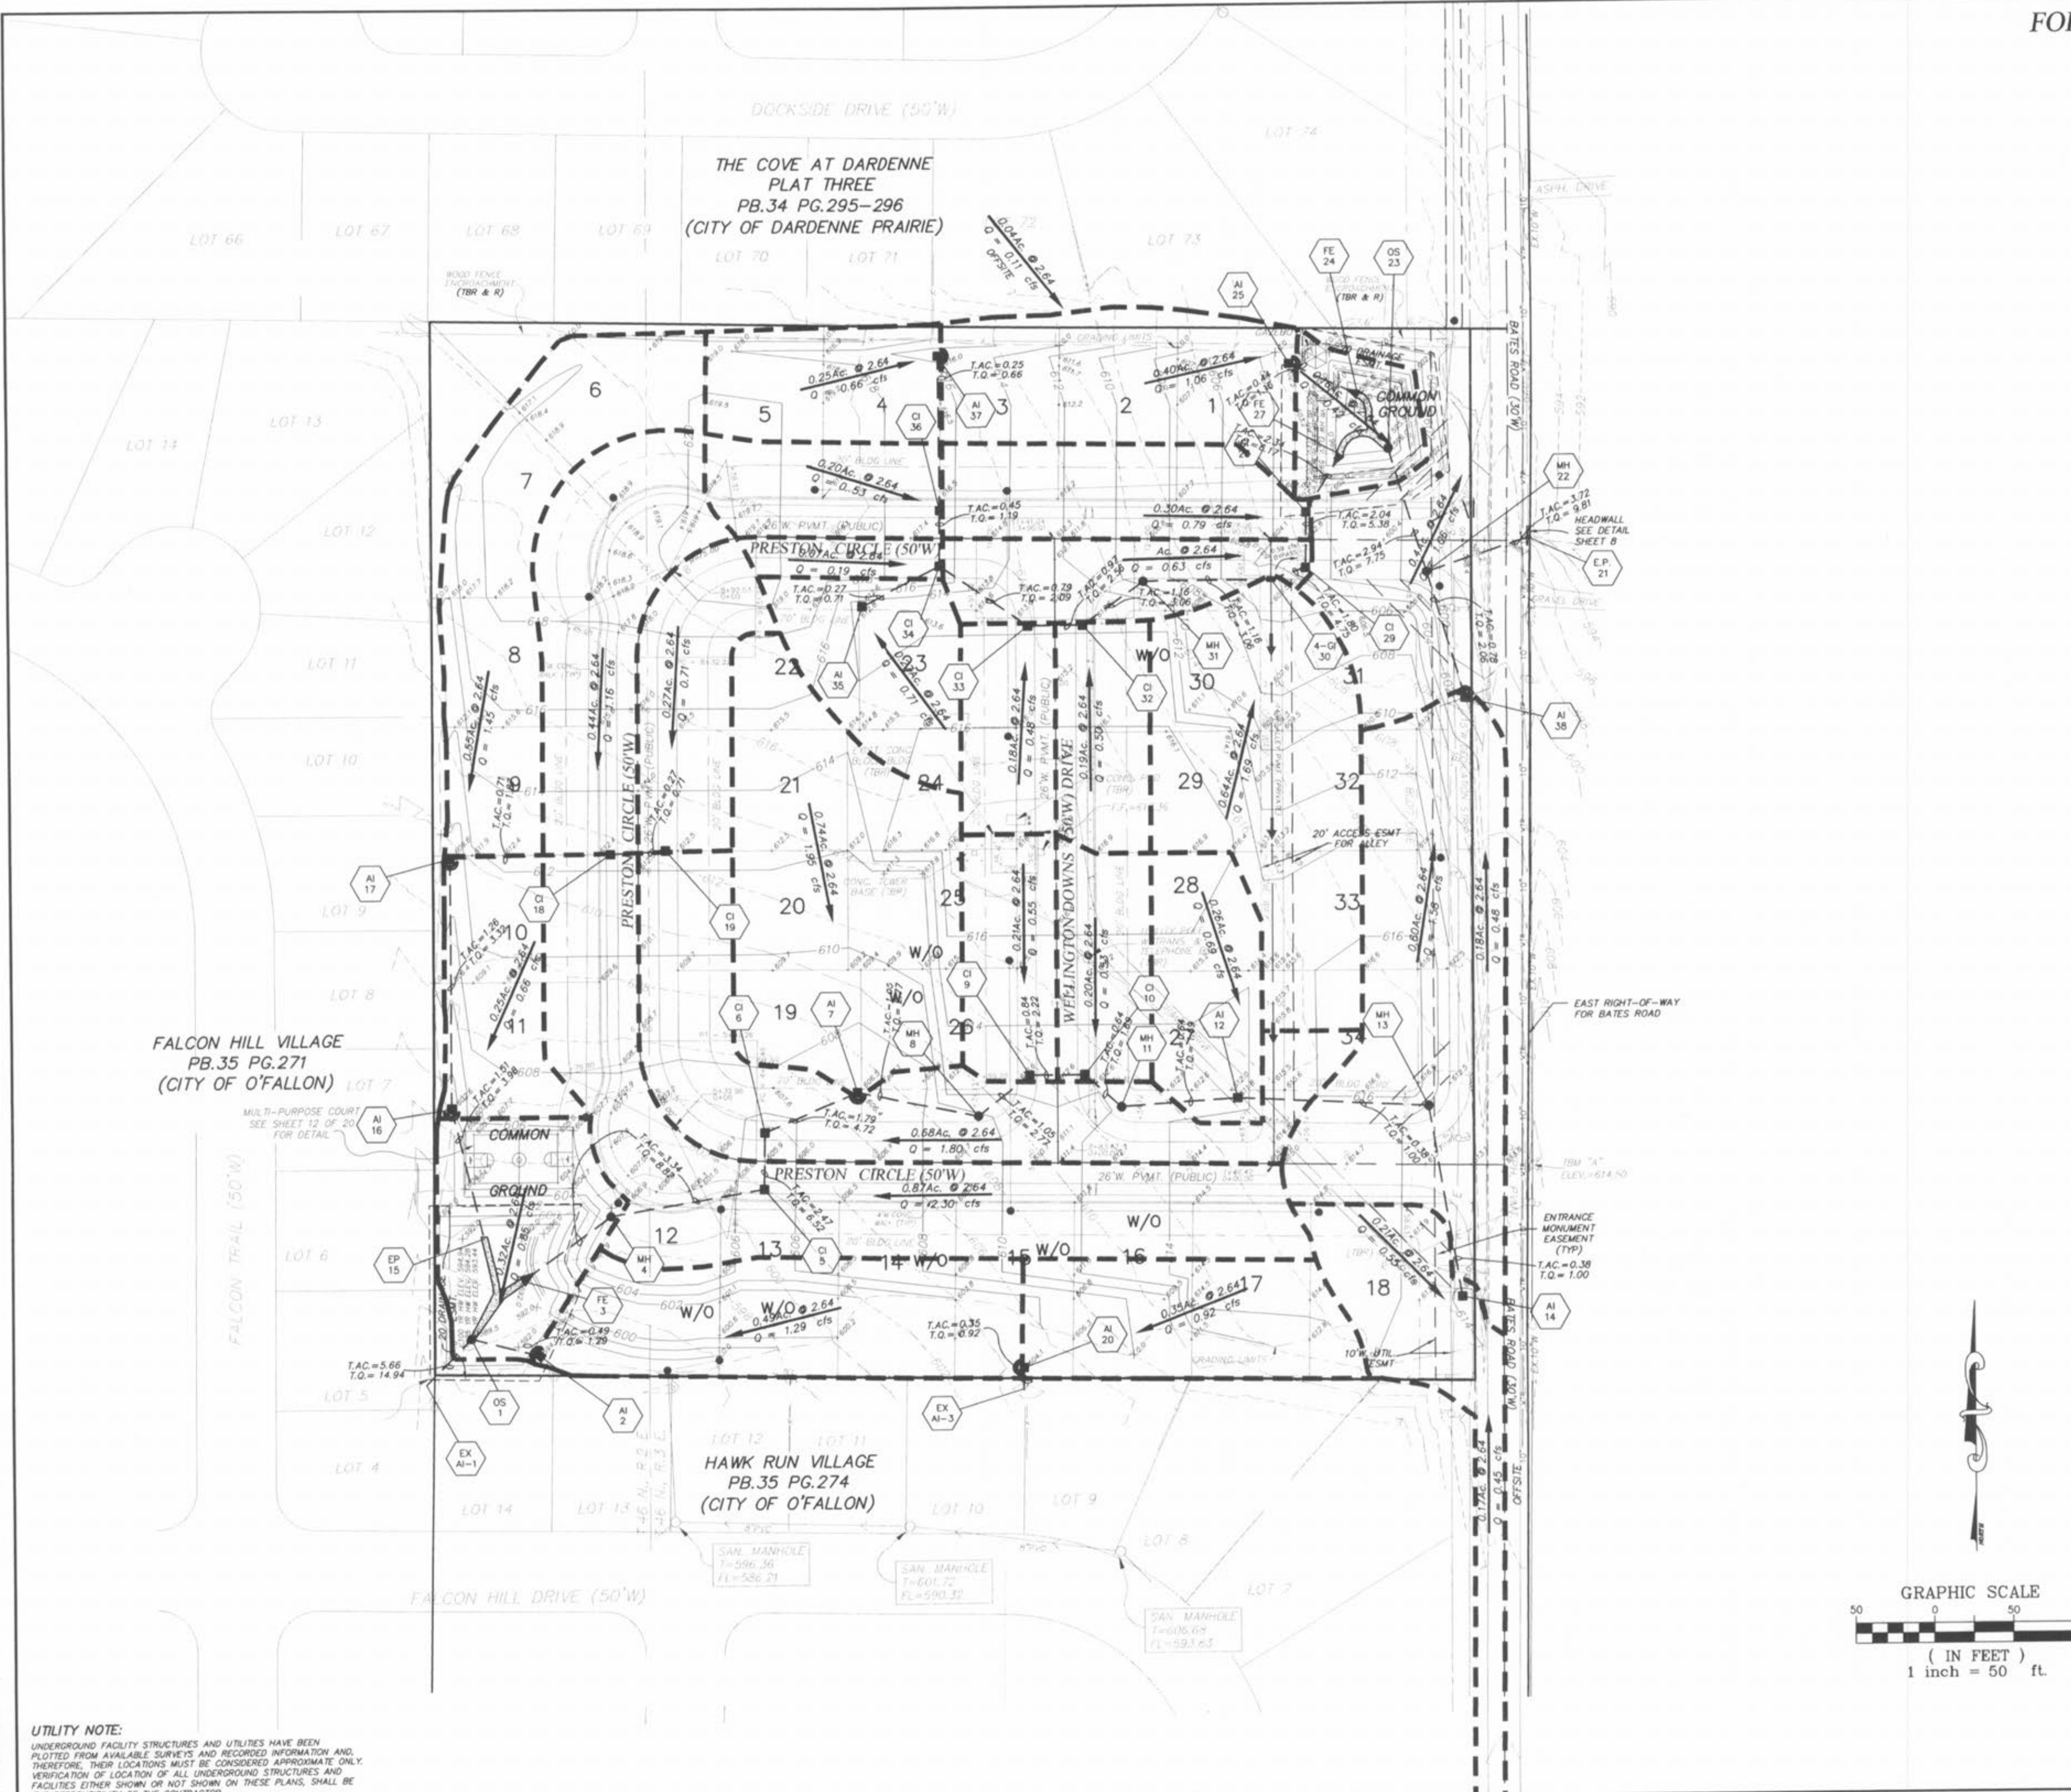

**UTILITY NOTE:**  
 UNDERGROUND FACILITY STRUCTURES AND UTILITIES HAVE BEEN PLOTTED FROM AVAILABLE SURVEYS AND RECORDED INFORMATION AND, THEREFORE, THEIR LOCATIONS MUST BE CONSIDERED APPROXIMATE ONLY. VERIFICATION OF LOCATION OF ALL UNDERGROUND STRUCTURES AND FACILITIES EITHER SHOWN OR NOT SHOWN ON THESE PLANS, SHALL BE THE RESPONSIBILITY OF THE CONTRACTOR.

**PICKETT RAY & SILVER**  
 CIVIL ENGINEERS  
 PLANNERS  
 LAND SURVEYORS  
 333 Mid Rivers Mall Drive  
 St. Peters, MO 63376  
 Phone (636) 397-1211  
 Fax (636) 397-1104

**WELLINGTON PARK**  
 DRAINAGE AREA MAP  
 Prepared For:  
**THE JONES COMPANY**  
 Building Homes Since 1927  
 1640 Chesterfield Grove Blvd.  
 Chesterfield, MO 63005  
 (314) 255-7387  
 A CENTEX Company

NO.	DATE	DESCRIPTION
1	03/13/03	REVISED STORM SEWER LAYOUT AT NORTH ENTRANCE
2	05/02/03	REVISED PER THE CITY OF O'FALLON
3	07/18/03	REVISED PER THE CITY OF O'FALLON

DRAWN	DATE
RDW	03-04-03
CHECKED	DATE

PROJECT # 02077.JCCH.00R  
 TASK # 1  
 FIELD 1997B  
 BOOK 821

WELLINGTON PARK  
 DRAINAGE AREA MAP  
 SHEET 9 OF 23  
 © Copyright 2003 by Pickett, Ray & Silver Inc.

