

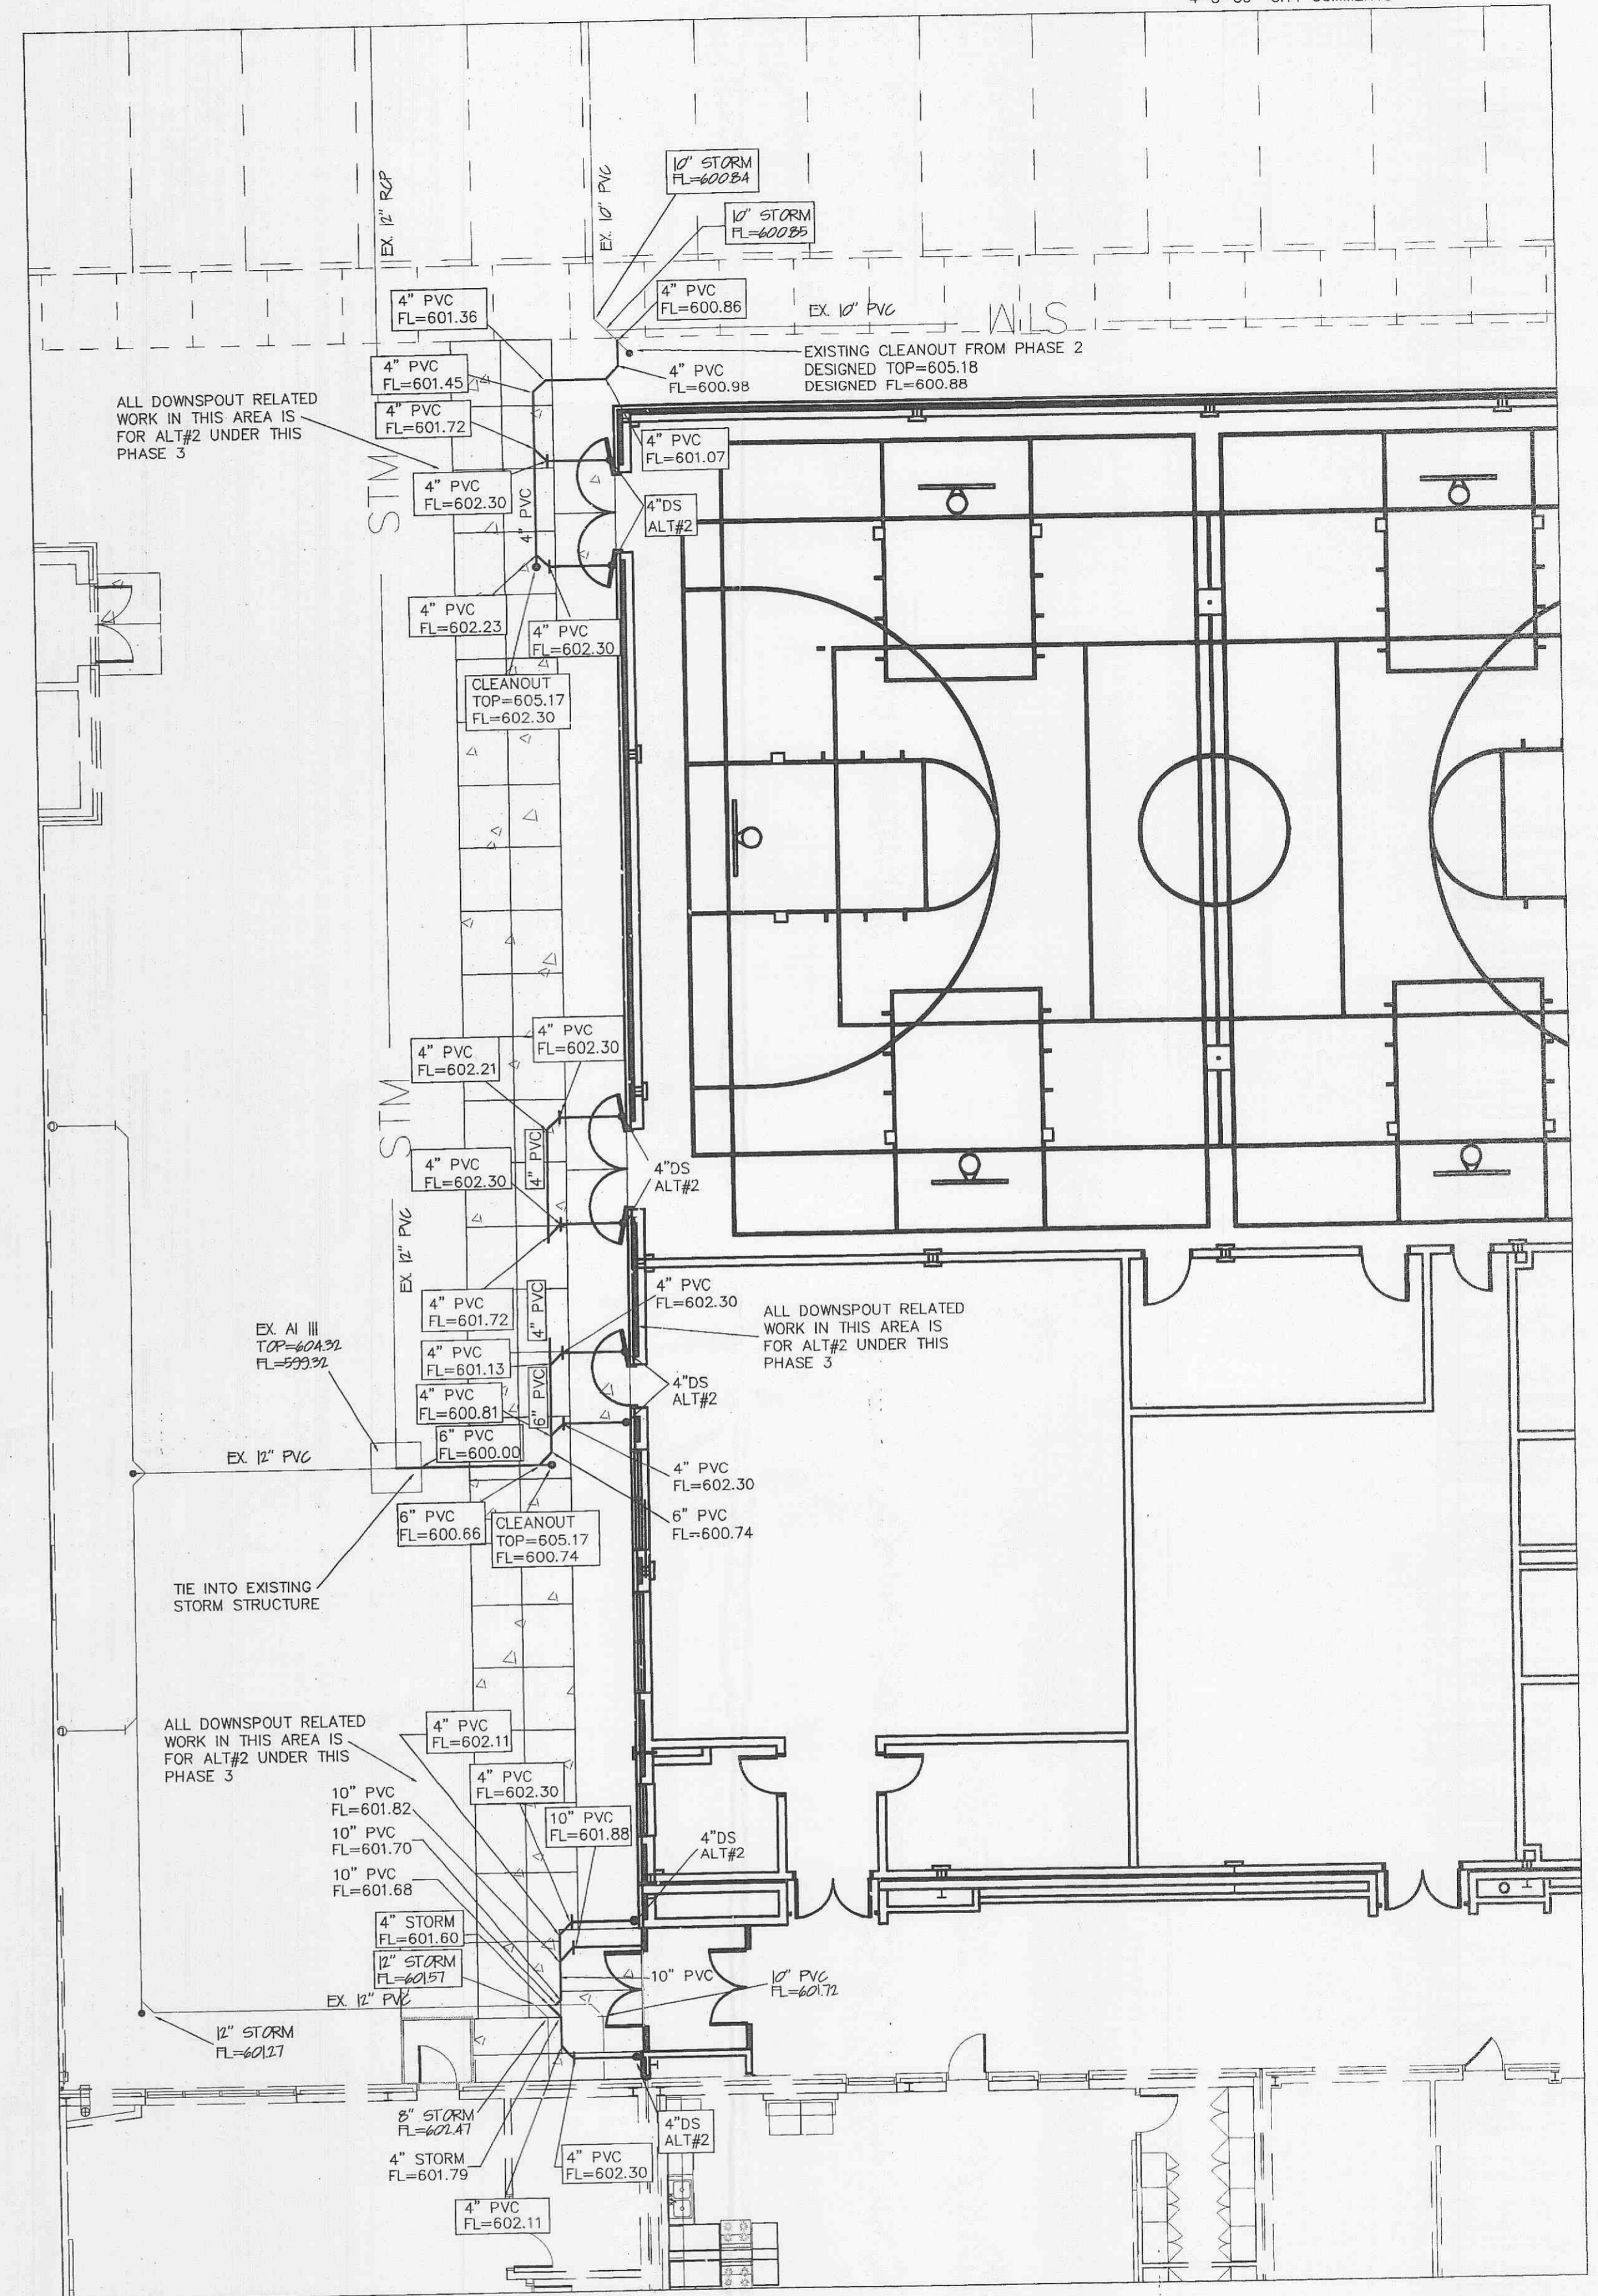
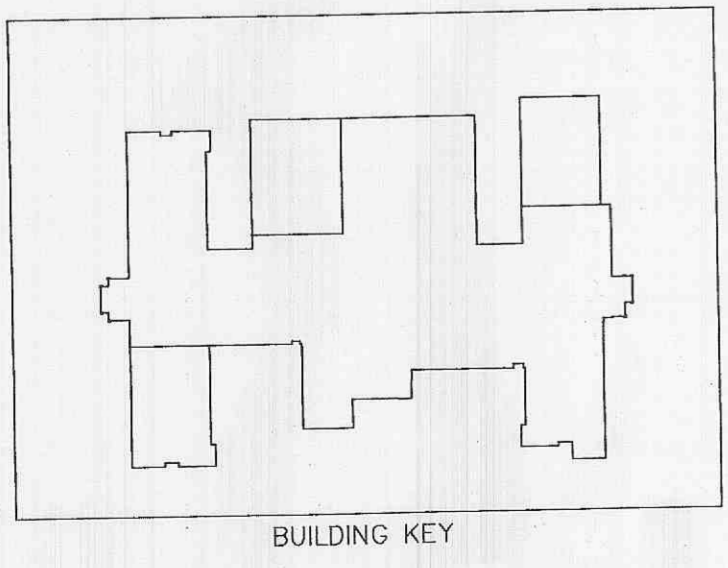


DOWNSPOUT DETAILS SOUTHWEST ADDITION BASE BID
 SCALE: 1"=10'

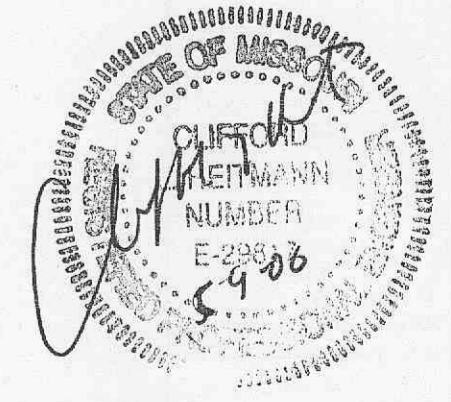

DOWNSPOUT DETAILS NORTHWEST ADDITION ALT#2
 SCALE: 1"=10'

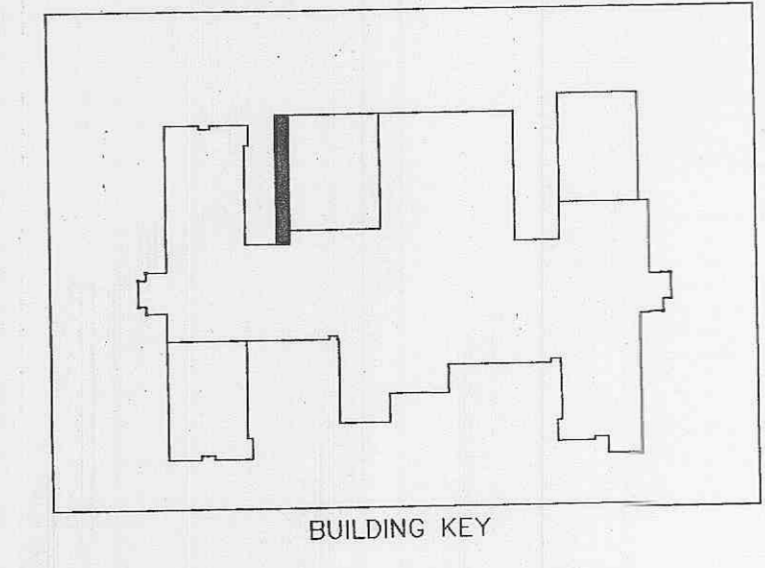

EX:\DWG\12495\12495\CONSTRUCTION\12495\CONPHS3.dwg, DOWNSPOTS-7 (24x36), 5/9/2006 3:01:55 PM, I.I., Sta. 36 SWR