




NOTE:
 Location of existing water lines and gas lines as shown here were as information obtained from utility companies and may vary from actual location.
 Existing lines shall be located and uncovered by contractor where new utilities will cross, prior to the installation of new lines to allow for possible grade changes so that minimum clearances may be provided.

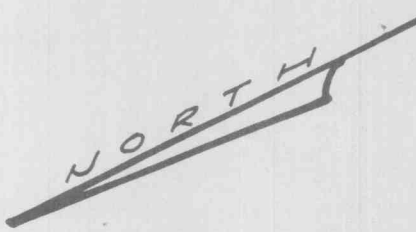

SCALE: 1"=50'

LEGEND

- Sanitary Sewer Line
- Storm Sewer Line
- Lot Line
- Basement Line
- Existing Gas Line
- Building Line
- Existing Water Line
- Proposed Water Line (6" Min)
- Sanitary Manhole
- Storm Manhole
- Fire Hydrant
- Cap
- Valve
- Single Catch Basin
- Double Catch Basin

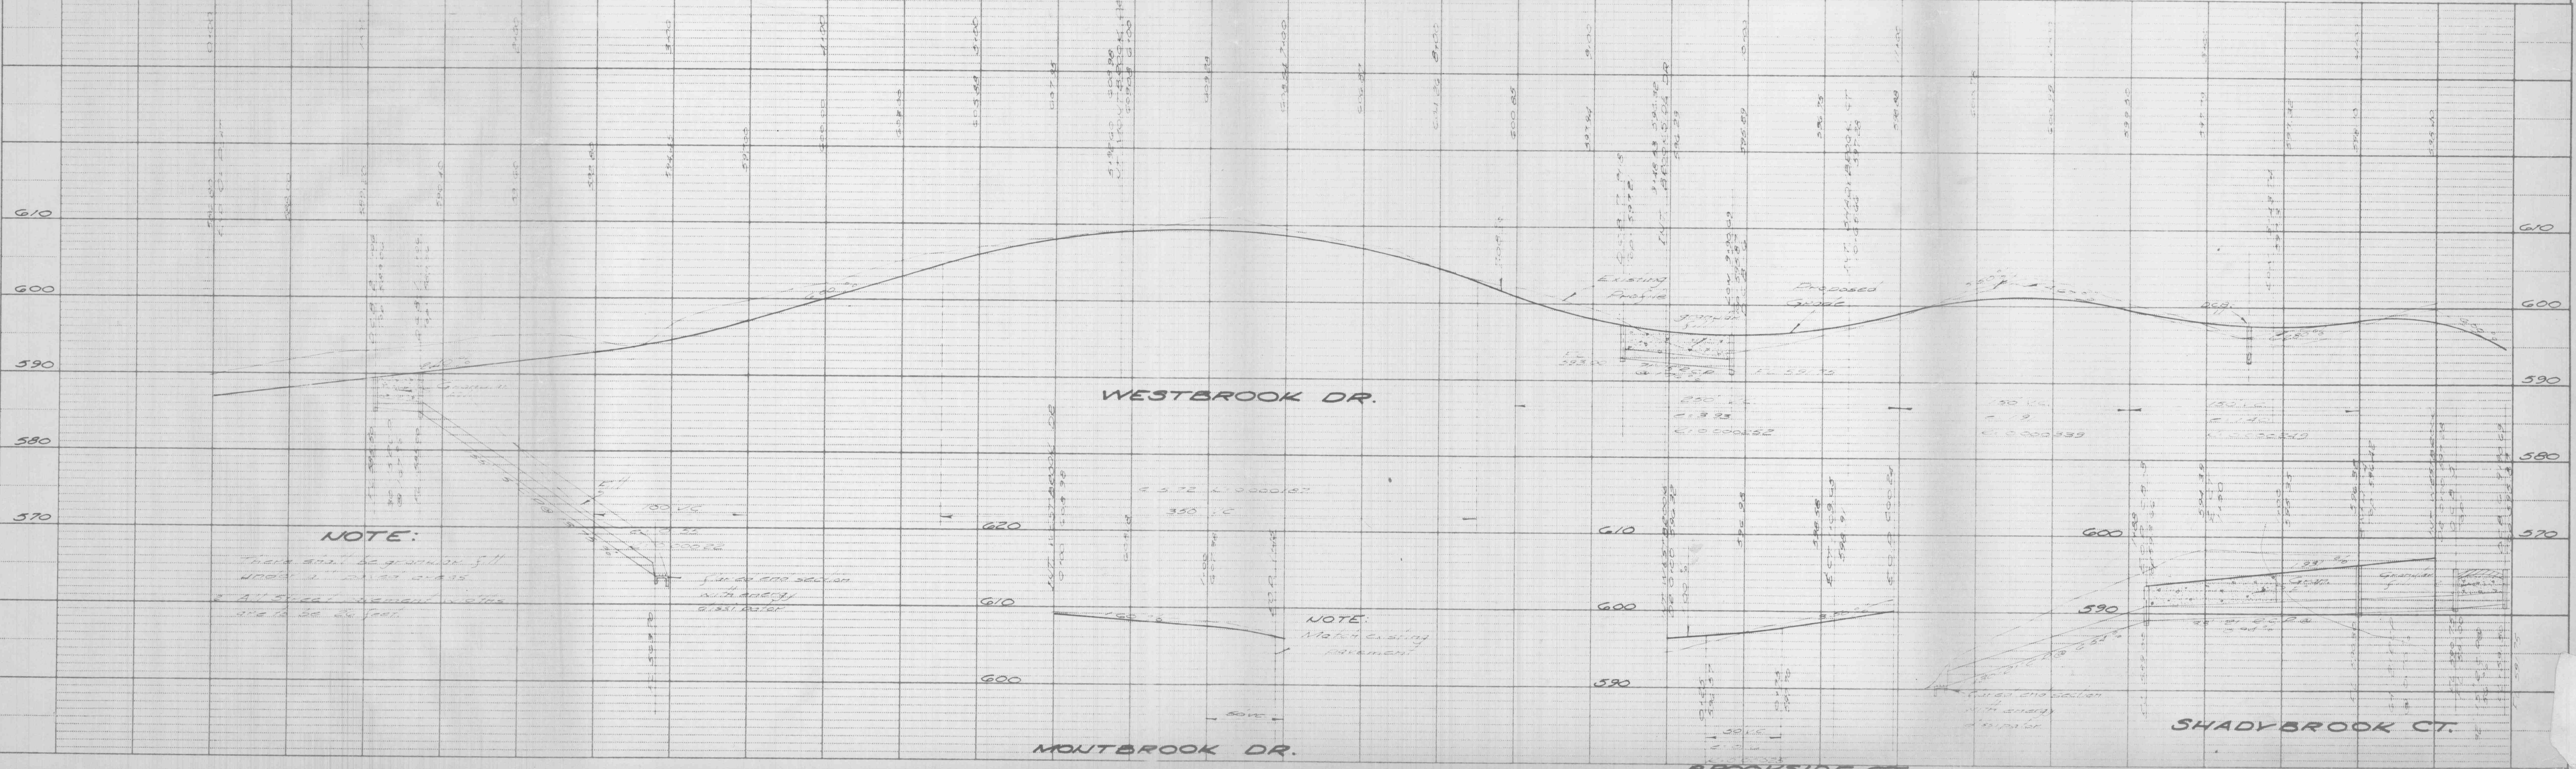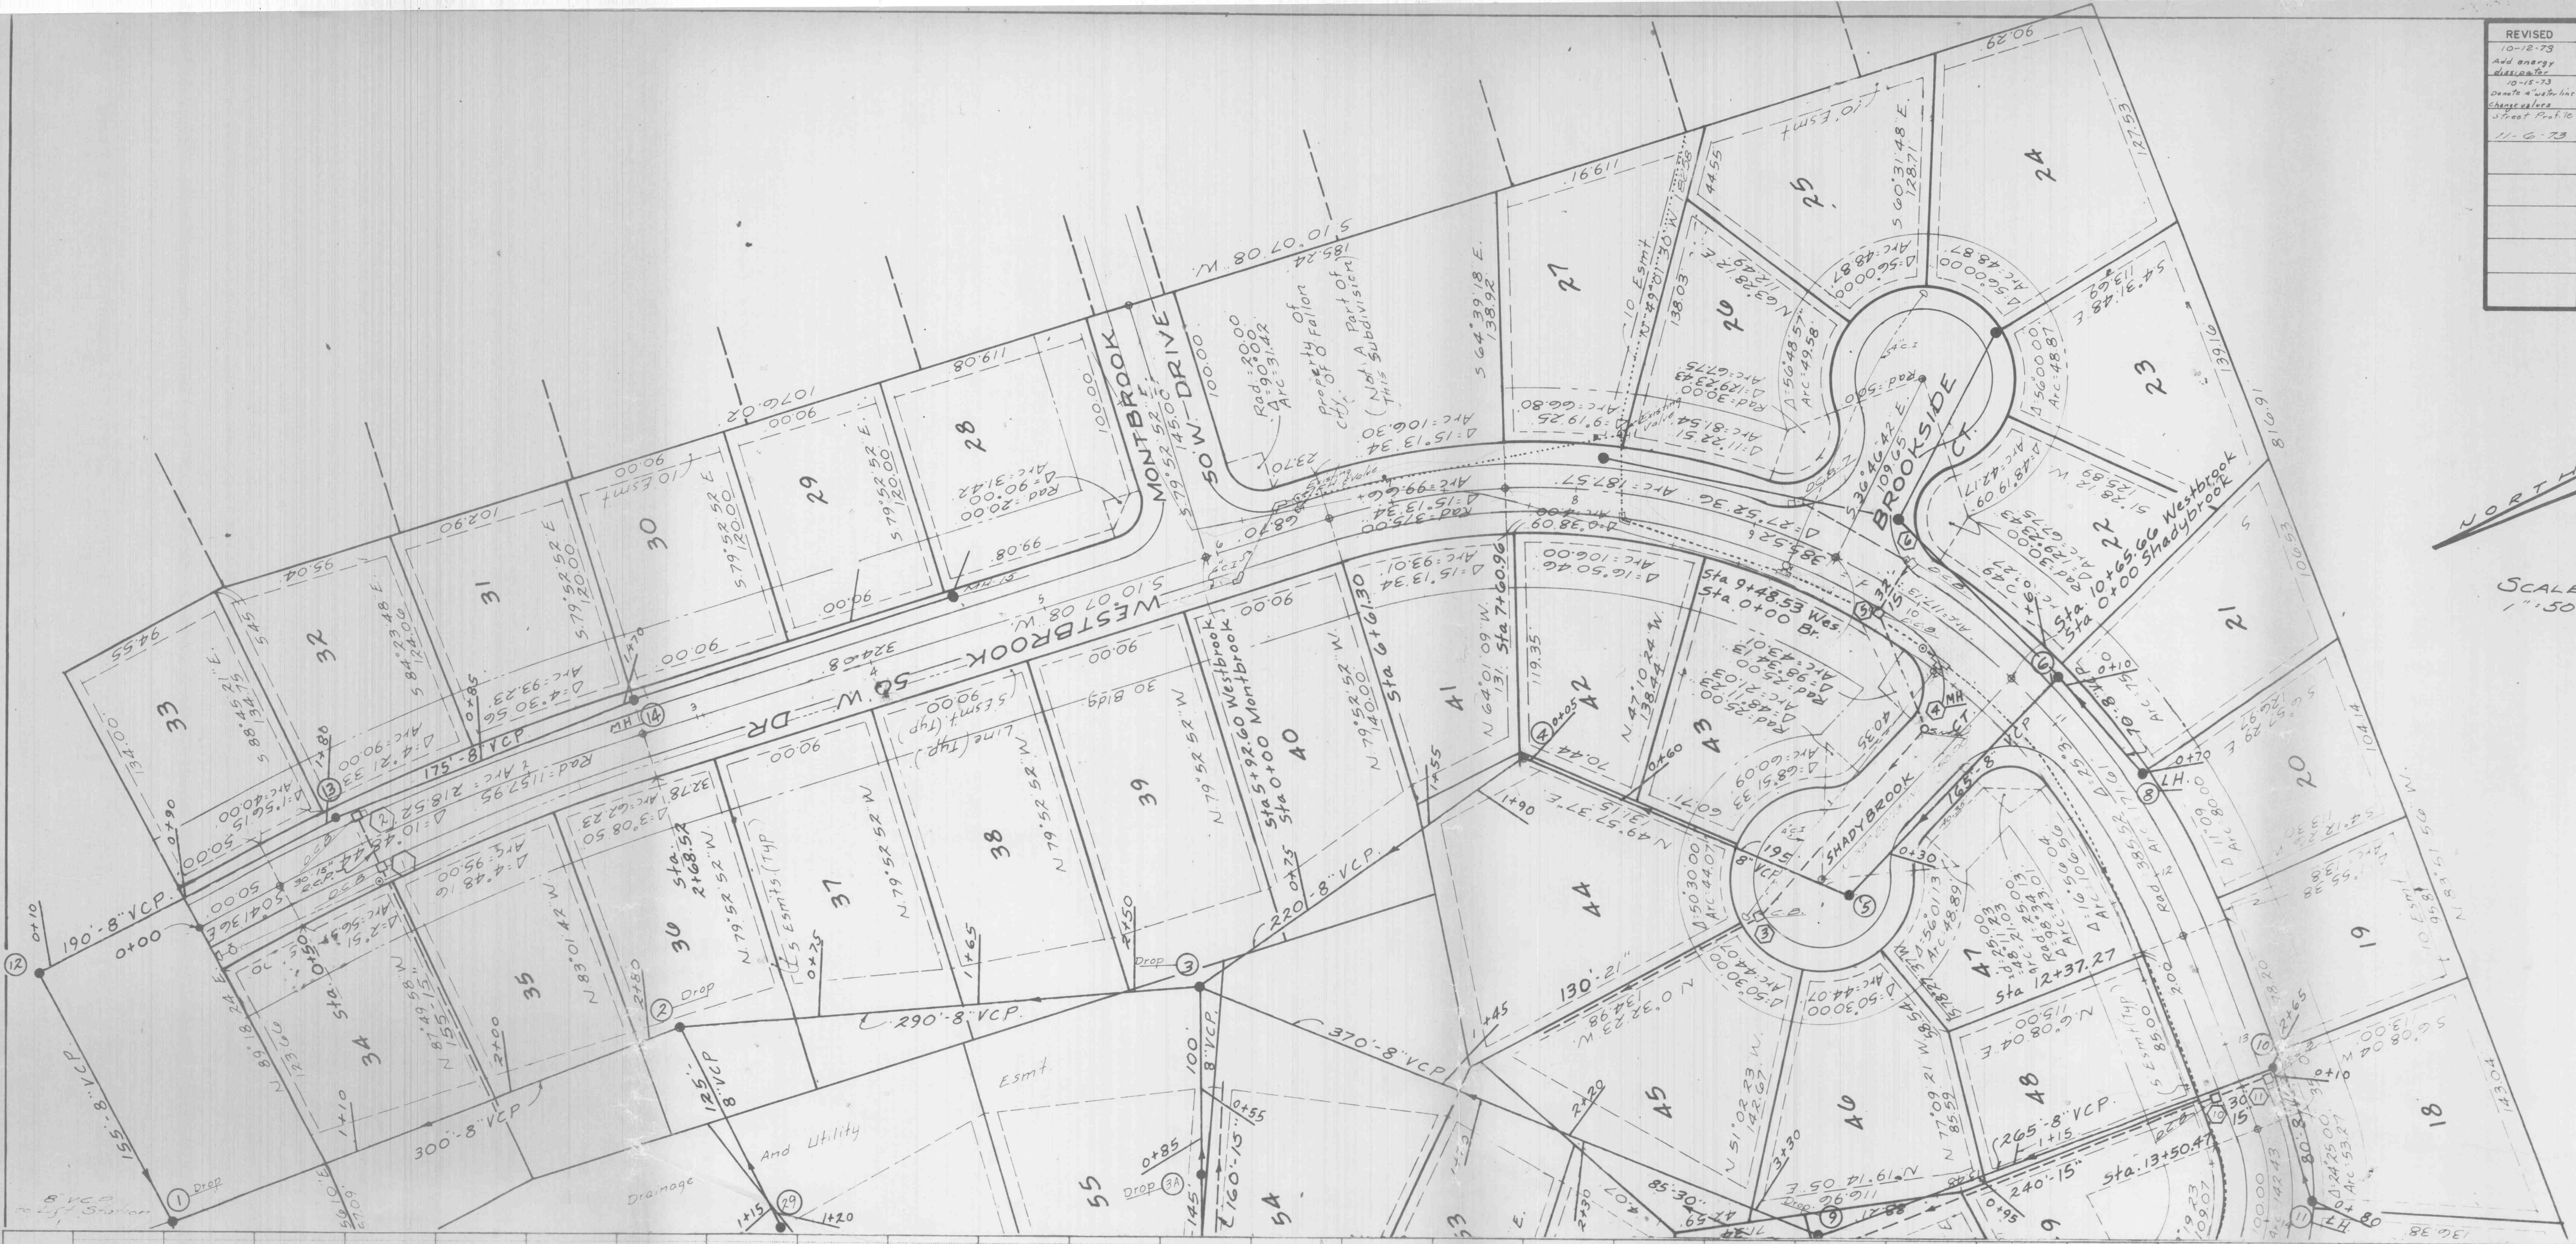

PROFILE

| | |
|-----------------------------|------|
| SURVEYED | DATE |
| GRADES CHECKED | BY |
| B.M.'S NOTED | |
| STRUCTURE NOTATIONS CHECKED | |

NOTE:
