


PLANTING	
KEY	NAME
A	IMPERIAL HONEYLOC
B	WHITE FLOWERING
C	PINK FLOWERING
D	EASTERN REDBUD
E	FIRETHORN
F	ALBANY CRAB
G	SUNBUSET LOG
H	CANADIAN BLUE
J	SCOTCH PINE
K	FLAME AZALEA
L	MONGOLEAN AZ
M	CATAWPA RHODE
N	PITZER JUNO
O	MURDO SWISS F
P	SCARLET FLOWE
Q	WHITE FLOWE
R	BOSTON IVY
S	BUENA

31 30 29
41 40 39
30

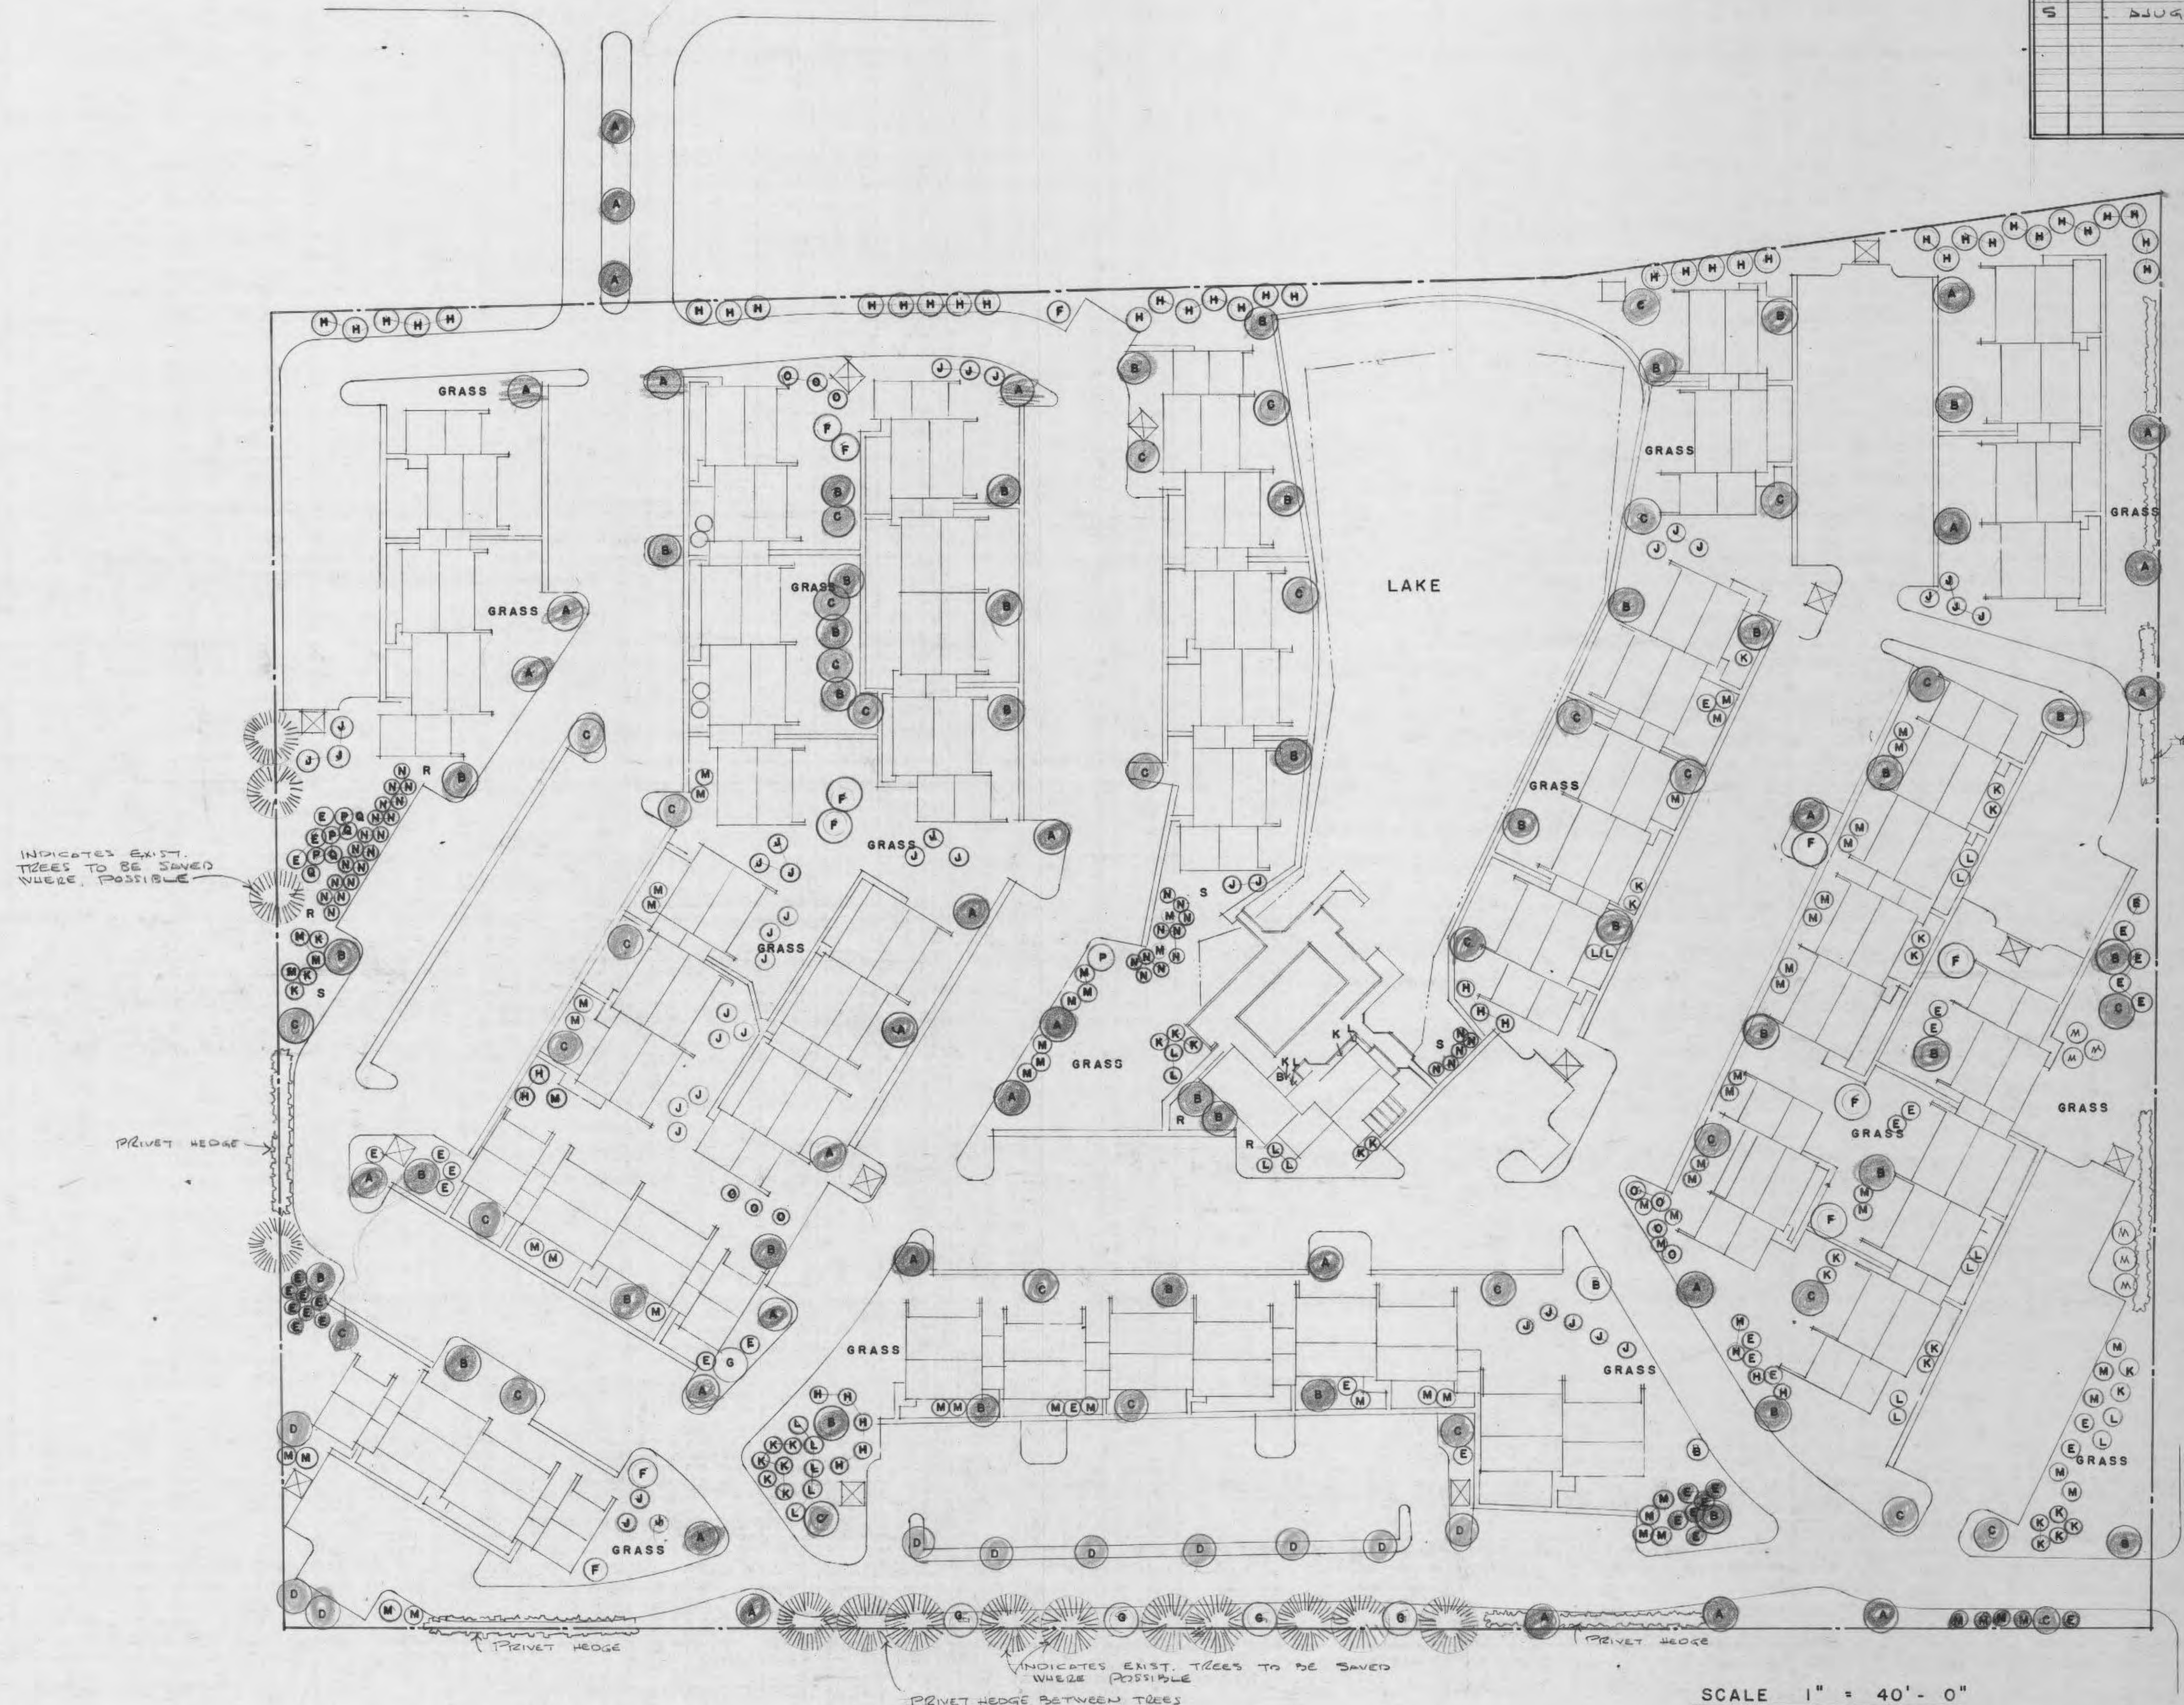

NOTE- NUMBERS OF SMALL PLANTINGS IN BEDS INDICATE SHALL BE IN SUFFICIENT QUANTITY FOR BED REPAIRS - SYMBLUSTERS PLANTING ARE INDICATION OF PLANT TYPE AND QUANTITY.

5	
6	
7	
8	

DRAWN	JOB NO.
GR	8302.00
TRACED	DATE
	Jan 84
CHECKED	SCALE
BN	1" = 40'

IKW / WARDLAW ASSOCIATES
ARCHITECTS · ENGINEERS · PLANNERS
6 WESTBURY DR. · ST. CHARLES MISSOURI



WESTCHESTER
APARTMENT VILLAGE
O'Fallon, Missouri
DEVELOPED BY THE WESTCHESTER PARTNERSHIP

LANDSCAPE
DRAWING NO. 1302 -