


REVISIONS
 03-17-06 Issued for Bid
 04-06-06 Addendum #1
 04-10-06 Issued For Permit
 05-09-06 City comments
 06-01-06 City comments


DEMO-PLAN
CONCRETE PAVING, 2006 BUS LOT AT WESTHOFF ELEMENTARY
 98-10001TDA 03/17/06

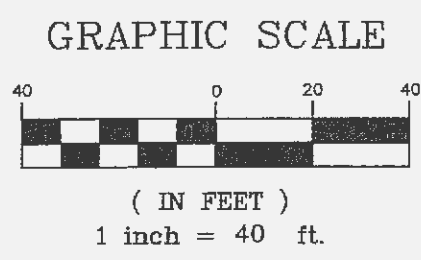

PROPERTY N/F
 ADOLPHUS BUSCH
 1544/1962
 "UNZONED" ST. CHARLES CO.

PROPERTY N/F
 PAUL AND ELLEN DIDION
 1260/725
 "UNZONED" O'FALLON

PROPERTY N/F
 MISSOURI EDISON COMPANY
 560/388
 "UNZONED" O'FALLON

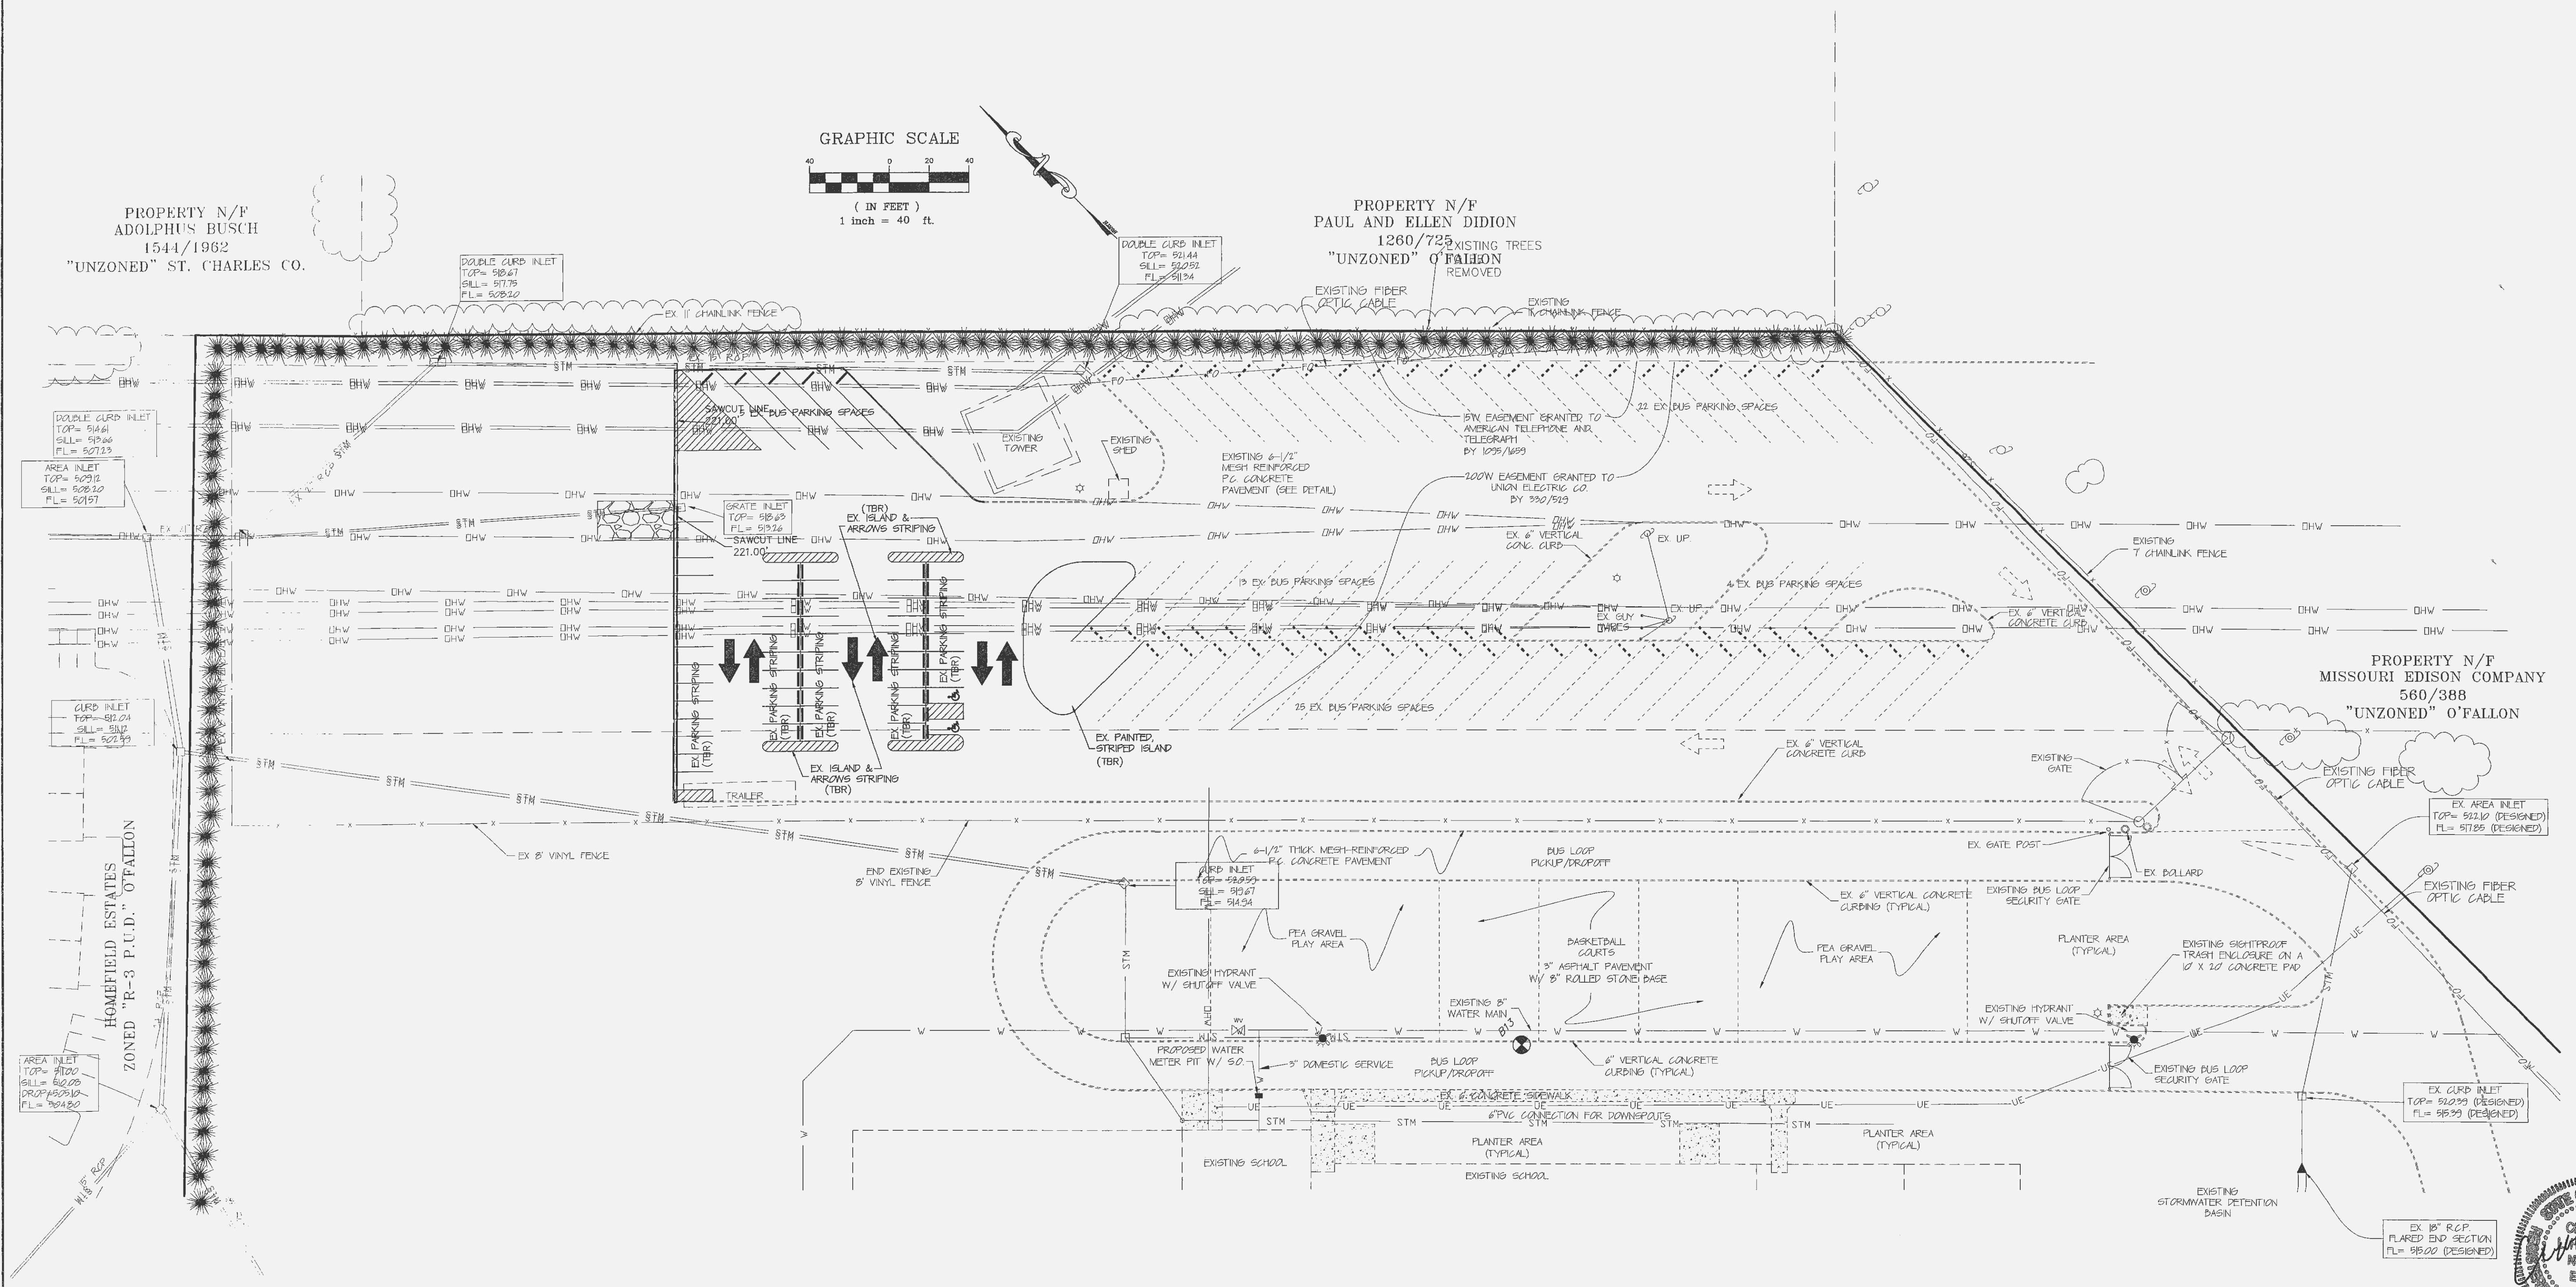

CITY FILE # 99125.02
 APPROVED 04-06-06

UNDERGROUND UTILITIES HAVE BEEN PLOTTED FROM AVAILABLE INFORMATION AND THEREFORE THEIR LOCATIONS SHALL BE CONSIDERED APPROXIMATE ONLY. THE VERIFICATION OF THE LOCATION OF ALL UNDERGROUND UTILITIES, EITHER SHOWN OR NOT SHOWN ON THESE PLANS SHALL BE THE RESPONSIBILITY OF THE CONTRACTOR, AND SHALL BE LOCATED PRIOR TO ANY GRADING OR CONSTRUCTION OF THE IMPROVEMENTS.

E:\DWG\10000PLUS\Bus Lot Expansion\10001TDA-con.dwg, CON_DEMO (2), 6/1/2006 4:45:30 PM, Sta 6, KTK