



REVISIONS
 03-17-06 Issued for Bid
 04-06-06 Addendum #1
 04-10-06 Issued For Permit
 05-08-06 City comments
 06-01-06 City comments

CONCR
 LOT AT
 98-1000TDA

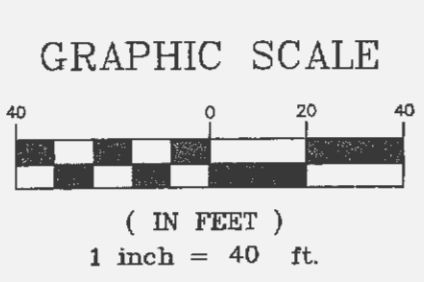

PROPERTY N/F
 ADOLPHUS BUSCH
 1541/1962
 "UNZONED" ST. CHARLES CO.

PROPERTY N/F
 PAUL AND ELLEN DIDION
 1260/725
 "UNZONED" O'FALLON
 REMOVED

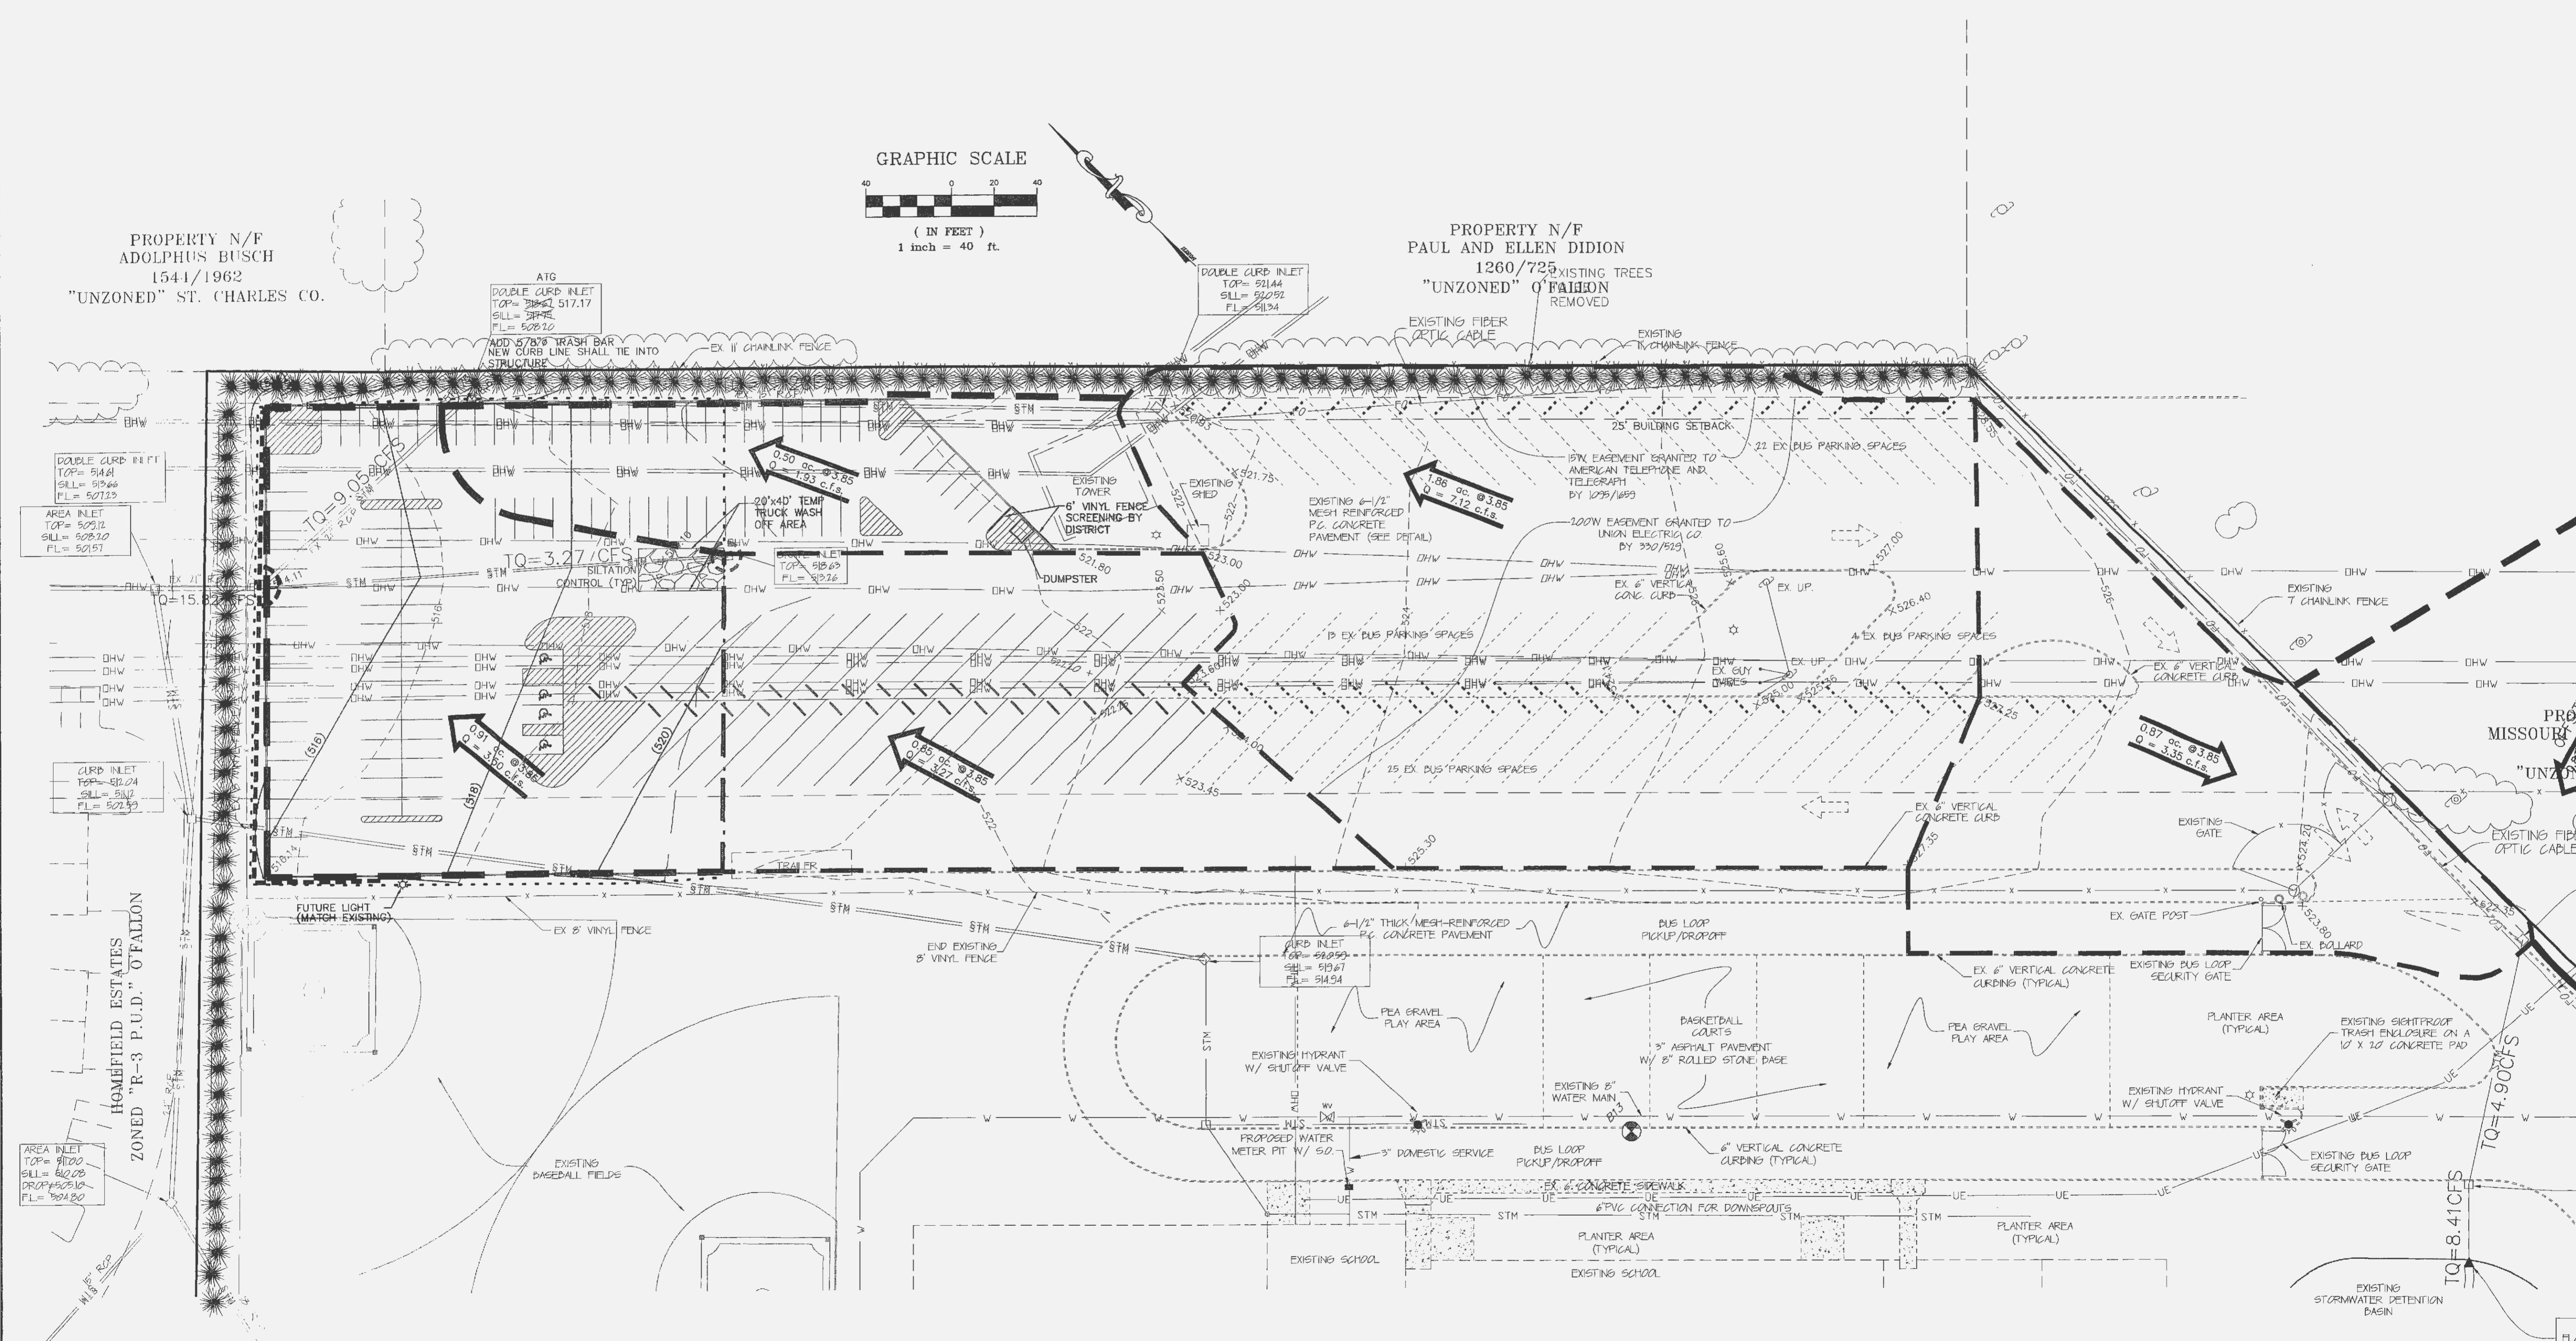

THIS SHEET FOR DRAINAGE AREA PURPOSES ONLY,
 NOT FOR CONSTRUCTION!!!!

UNDERGROUND UTILITIES HAVE BEEN PLOTTED FROM AVAILABLE INFORMATION AND THEREFORE THEIR LOCATION IS APPROXIMATE ONLY. THE VERIFICATION OF THE LOCATION OF ALL UNDERGROUND UTILITIES, EITHER SHOWN OR NOT SHOWN, SHALL BE THE RESPONSIBILITY OF THE CONTRACTOR, AND SHALL BE LOCATED PRIOR TO ANY GRADING OR CONSTRUCTION OF THE IMPROVEMENTS.