


Drawing name: V:\1410248\Missouri\TrackDrawings\Engineering\Improvements\0248 IMP-Sanitary.dwg Plotted on: Apr 25, 2018 - 12:05pm Plotted by: emakor

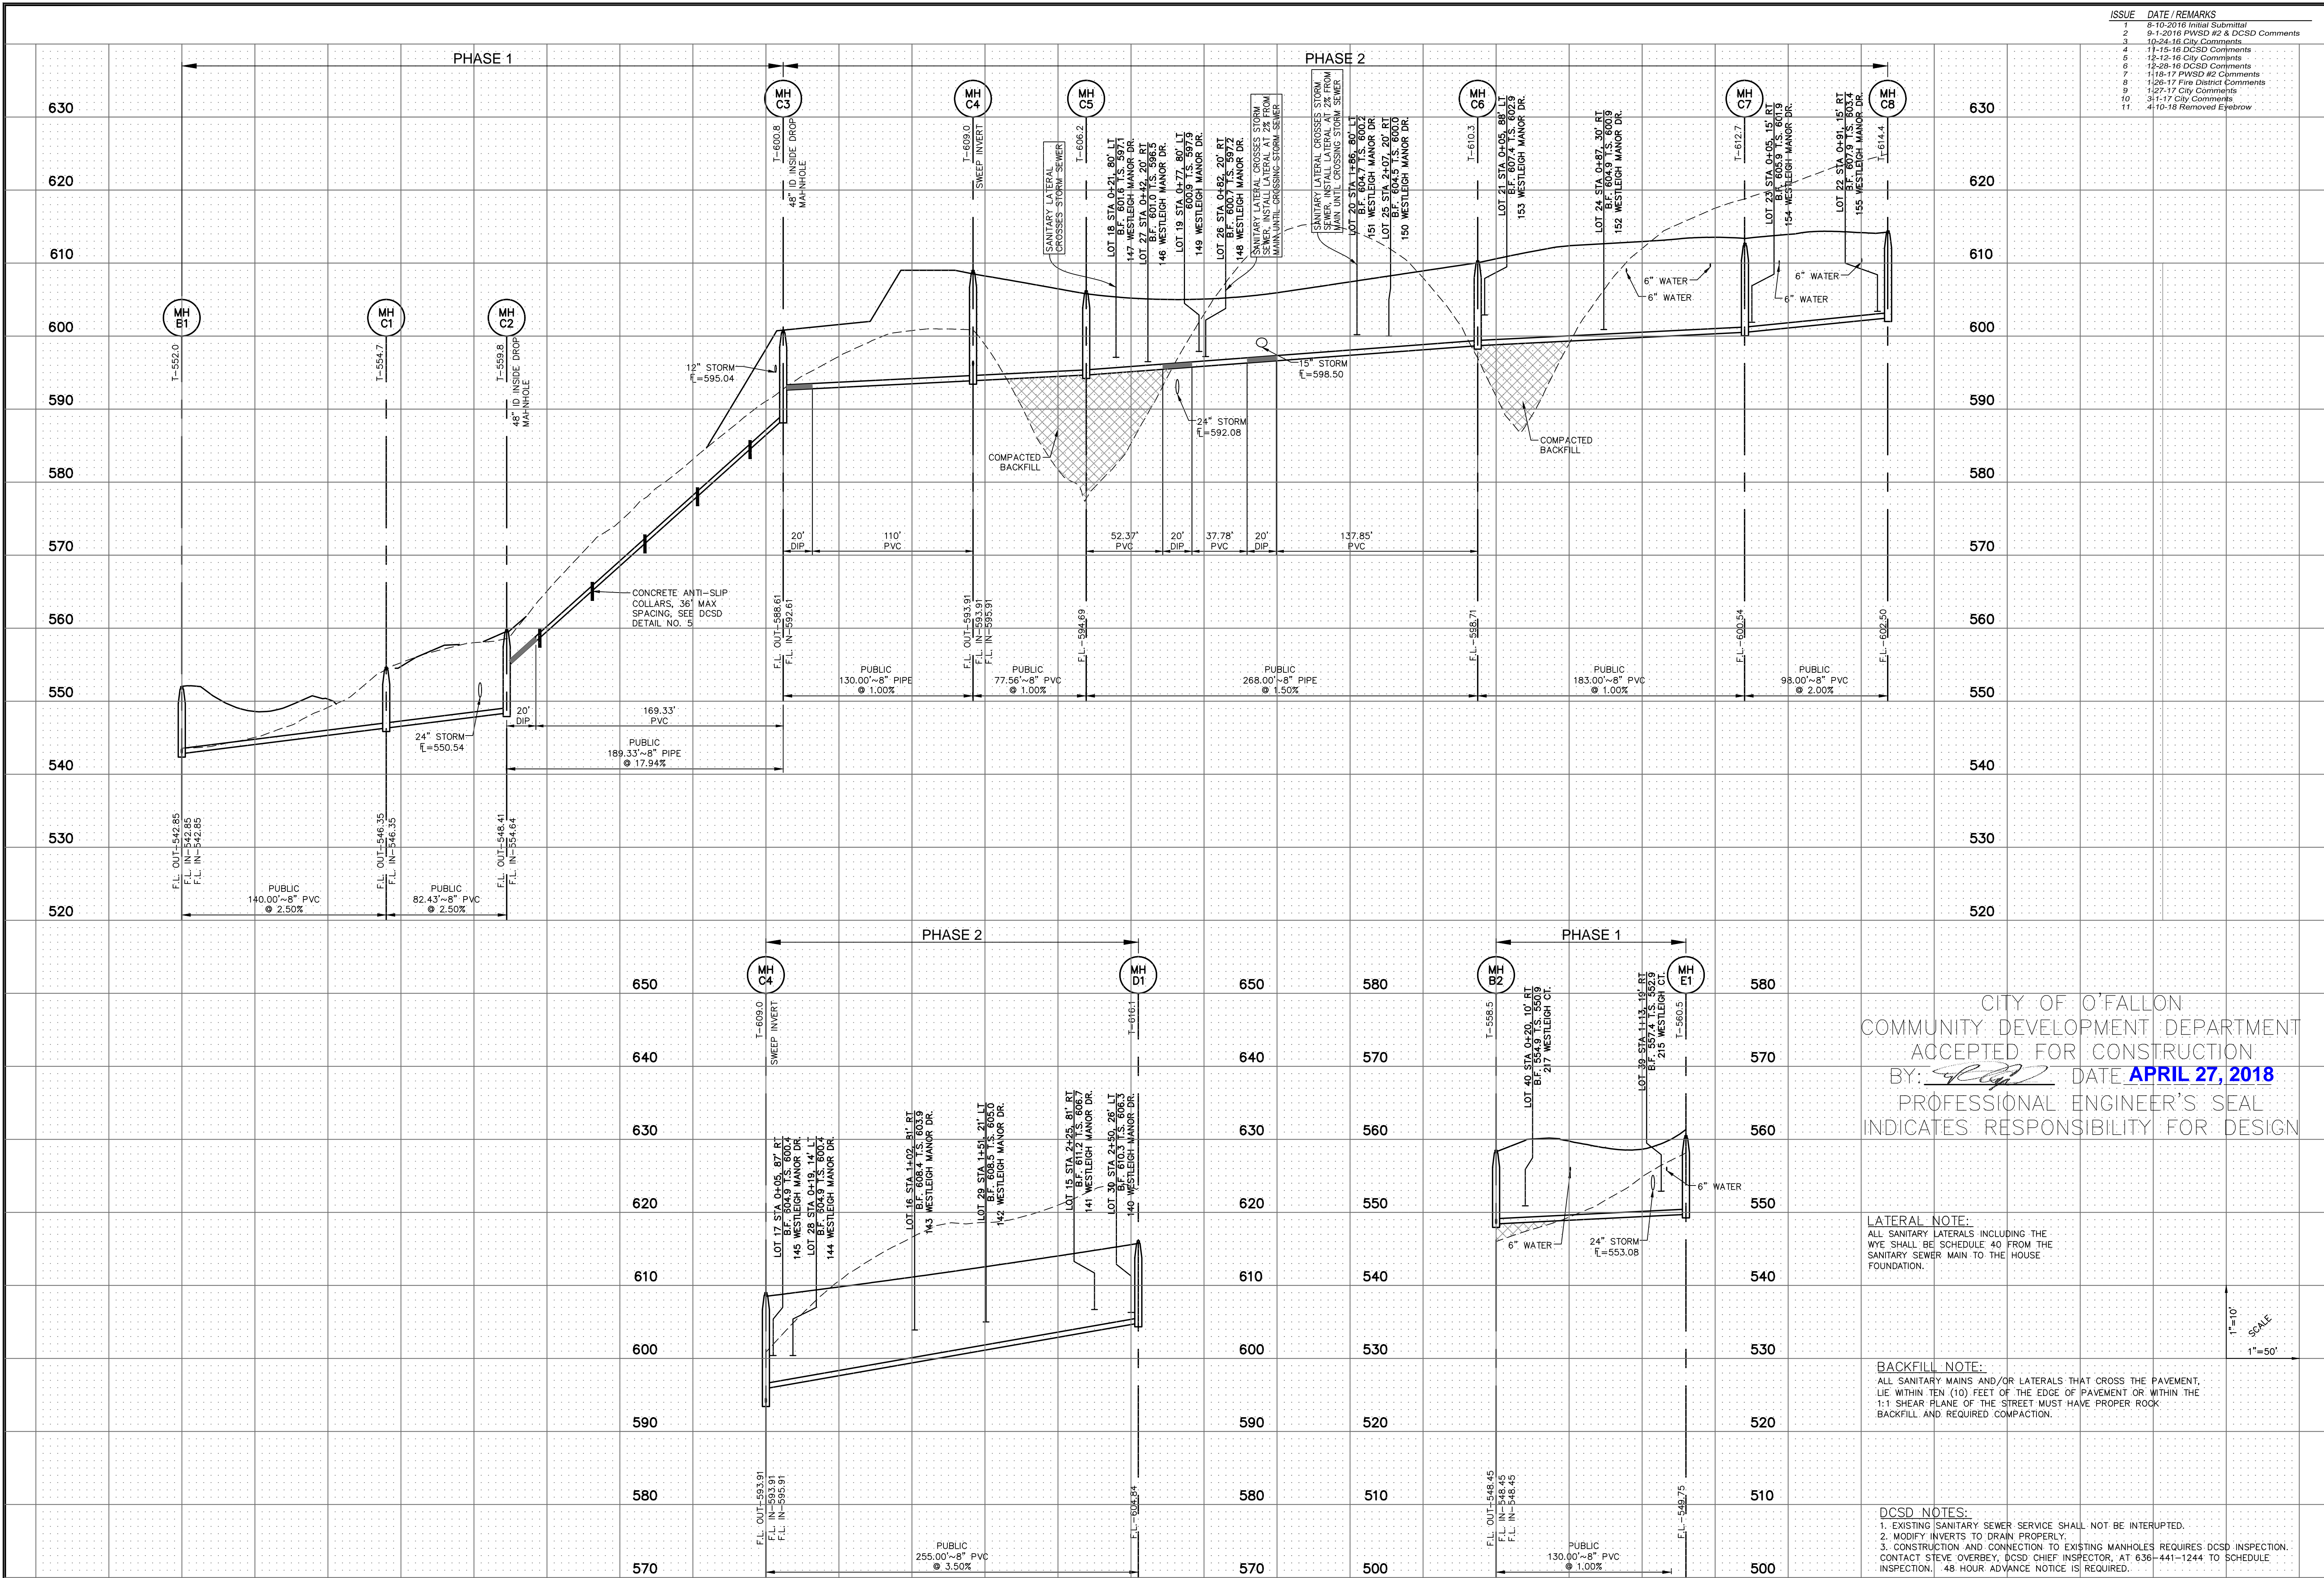

ISSUE	DATE / REMARKS
1	6-10-2016 Initial Submittal
2	9-1-2016 PWSD #2 & DCSD Comments
3	10-24-16 City Comments
4	11-15-16 DCSD Comments
5	12-15-16 City Comments
6	12-28-16 DCSD Comments
7	11-18-17 PWSD #2 Comments
8	1-26-17 Fire District Comments
9	1-27-17 City Comments
10	3-1-17 City Comments
11	4-10-18 Removed Eyeball

PROJECT TITLE

WESTLEIGH

THE STERLING CO.
ENGINEERS & SURVEYORS
5065 New Baumgartner Road
St. Louis, Missouri 63129
Ph 314-487-0440 Fax 314-487-8944
www.sterling-eng-sur.com
Corporate Certificate of Authority #001348



Date: 4/25/2018
RODNEY ARNOLD
LICENSE # PE-2002016612
Civil Engineer

CITY OF O'FALLON
COMMUNITY DEVELOPMENT DEPARTMENT
ACCEPTED FOR CONSTRUCTION
BY: *[Signature]* DATE **APRIL 27, 2018**
PROFESSIONAL ENGINEER'S SEAL
INDICATES RESPONSIBILITY FOR DESIGN

Lombardo Homes of St. Louis, LLC
2299 Technology Drive, Suite 150
O'Fallon, Missouri 63368
Ph. (636) 265-2710
Fax (636) 695-3195
www.lombardohomesstlouis.com

SANITARY PROFILES

LATERAL NOTE:
ALL SANITARY LATERALS INCLUDING THE WYE SHALL BE SCHEDULE 40 FROM THE SANITARY SEWER MAIN TO THE HOUSE FOUNDATION.

BACKFILL NOTE:
ALL SANITARY MAINS AND/OR LATERALS THAT CROSS THE PAVEMENT, LIE WITHIN TEN (10) FEET OF THE EDGE OF PAVEMENT OR WITHIN THE 1:1 SHEAR PLANE OF THE STREET MUST HAVE PROPER ROCK BACKFILL AND REQUIRED COMPACTION.

DCSD NOTES:
1. EXISTING SANITARY SEWER SERVICE SHALL NOT BE INTERRUPTED.
2. MODIFY INVERTS TO DRAIN PROPERLY.
3. CONSTRUCTION AND CONNECTION TO EXISTING MANHOLES REQUIRES DCSD INSPECTION. CONTACT STEVE OVERBEY, DCSD CHIEF INSPECTOR, AT 636-441-1244 TO SCHEDULE INSPECTION. 48 HOUR ADVANCE NOTICE IS REQUIRED.

1"=10'
SCALE
1"=50'

P+Z No. P&Z NO
City No. 15-162-SP
Date: 4/25/2018
Job No. 14-10-348

Page No.

7.2

IMP