


Drawing name: V:\1410248\Missouri\TracDrawings\Engineering\Improvements\0348 IMP-Storm.dwg Printed on: Apr 25, 2018 - 12:12pm Plotted by: bmoitor

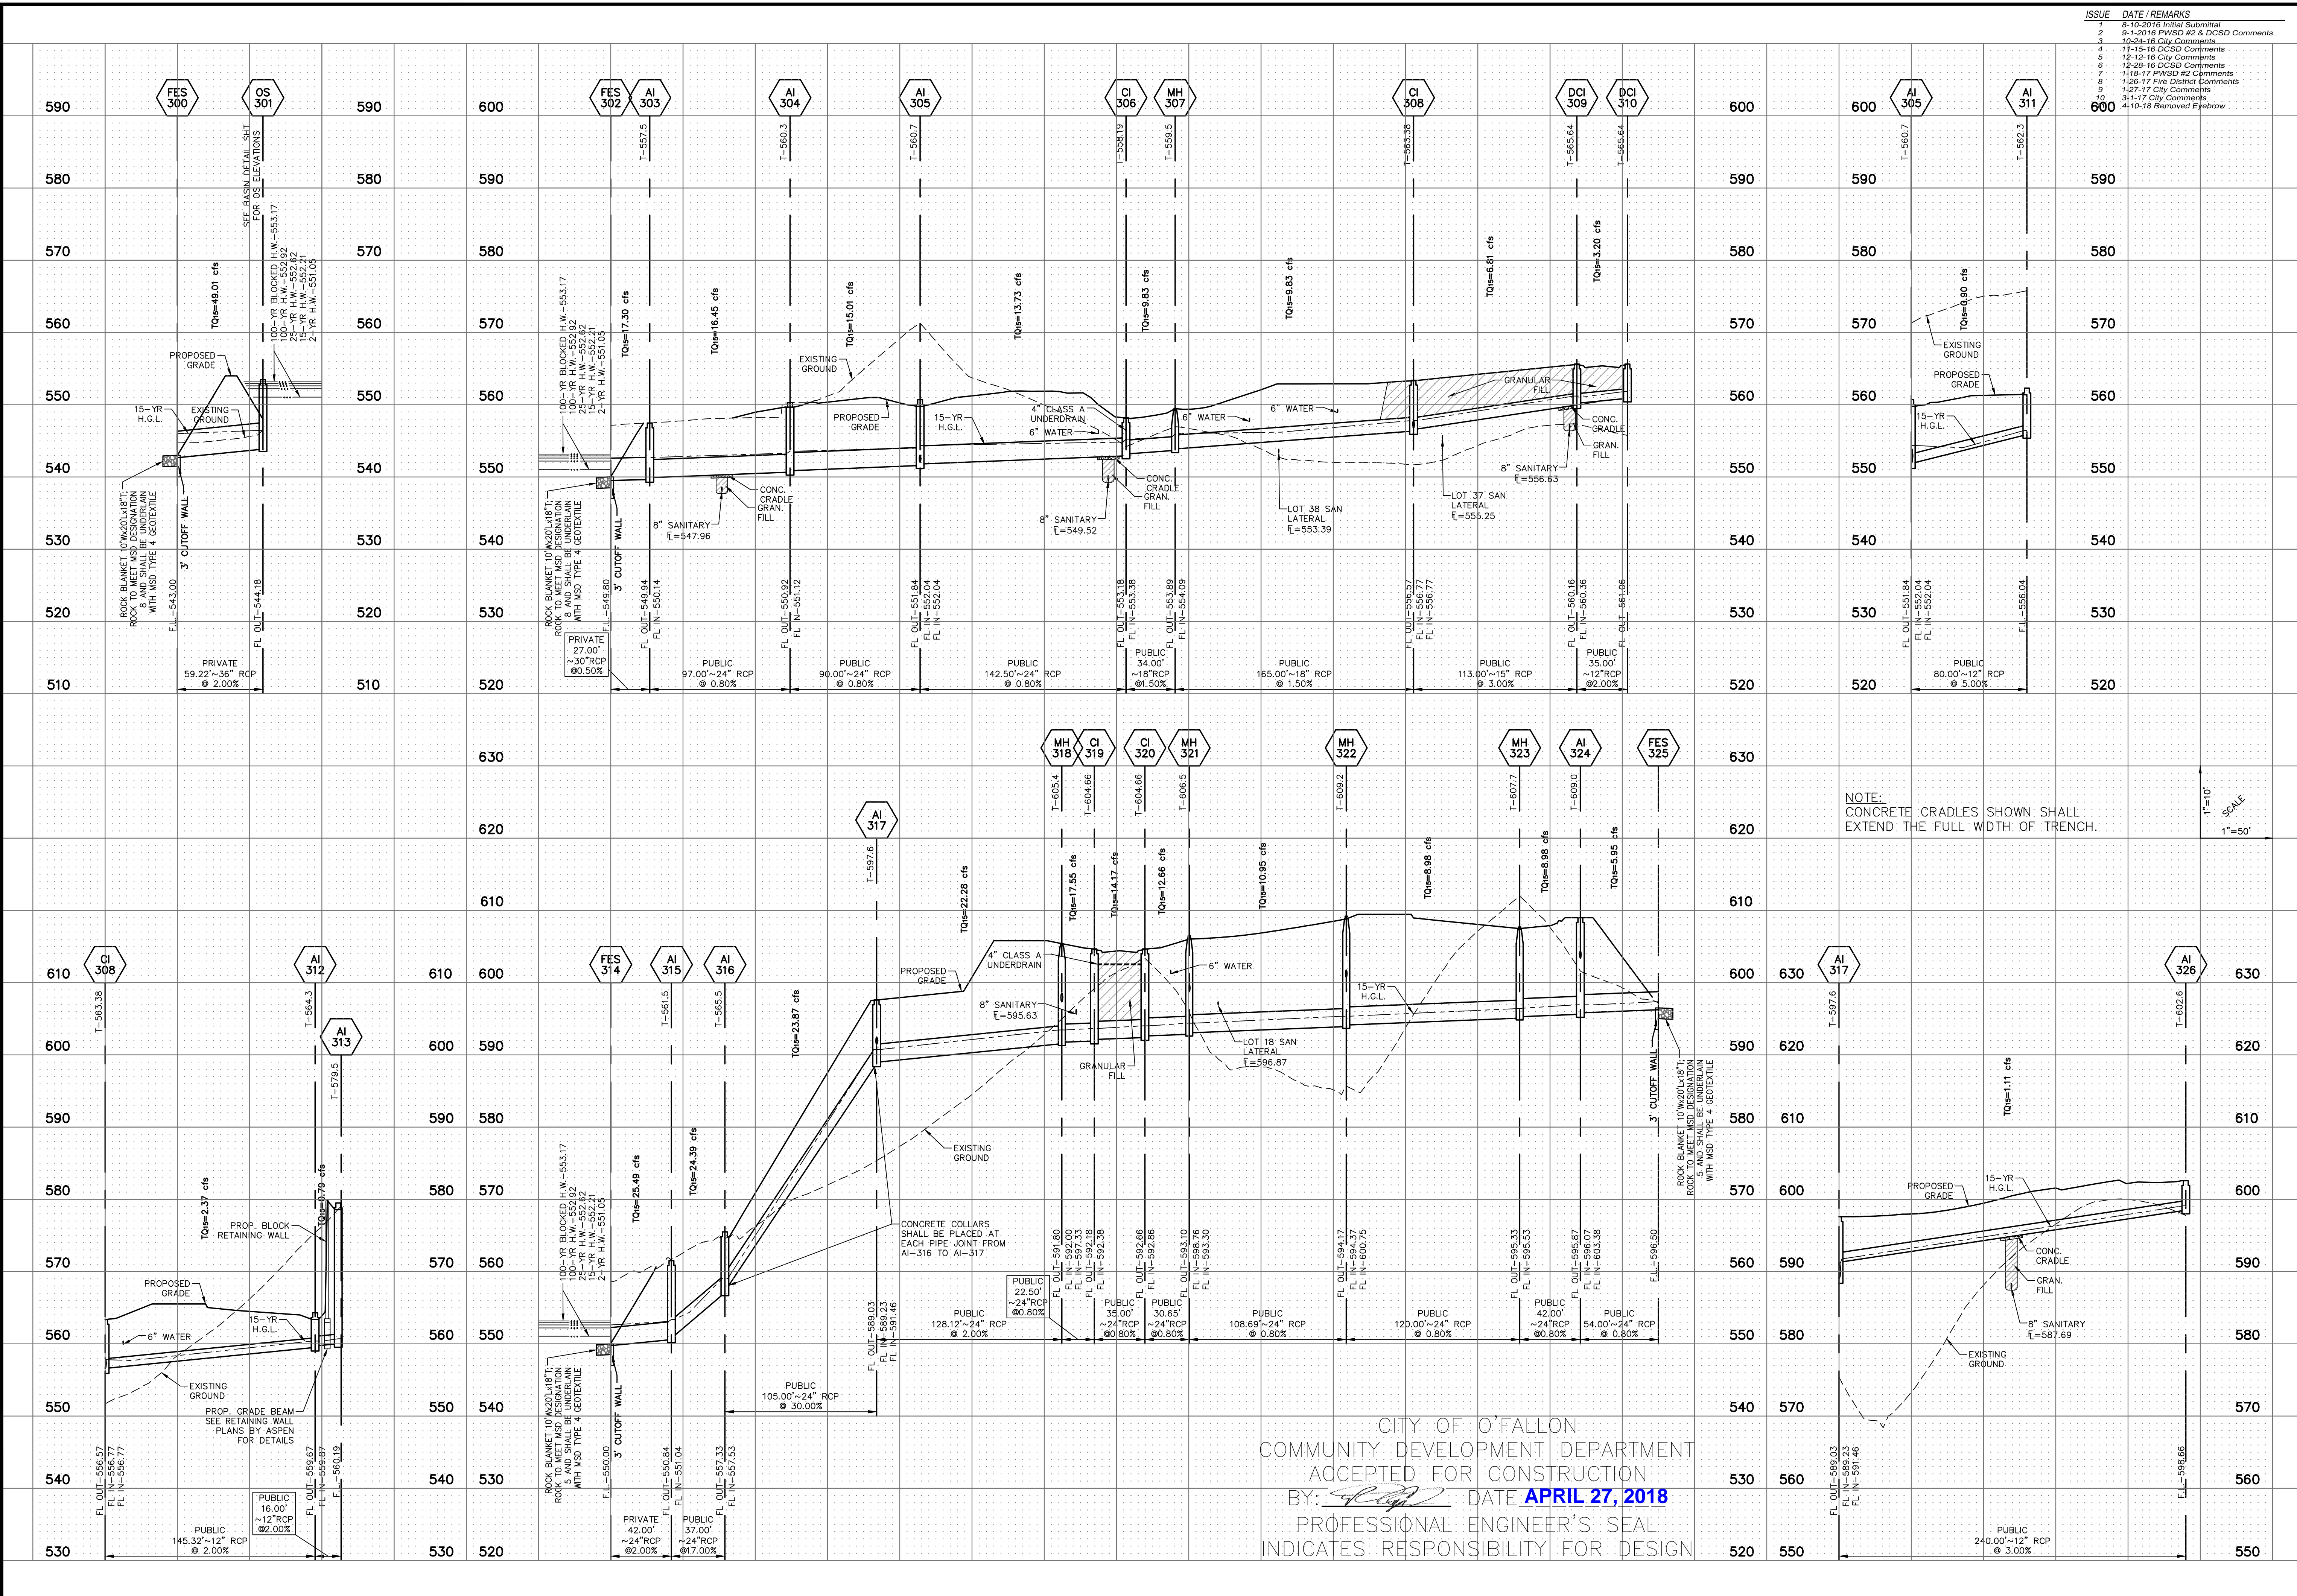

ISSUE	DATE / REMARKS
1	6-10-2016 Initial Submittal
2	9-1-2016 PWSD #2 & DCSD Comments
3	10-24-16 City Comments
4	11-15-16 DCSD Comments
5	12-15-16 City Comments
6	12-28-16 DCSD Comments
7	11-18-17 PWSD #2 Comments
8	1-26-17 Fire District Comments
9	1-27-17 City Comments
10	3-1-17 City Comments
11	4-10-18 Removed Eyebrow

PROJECT TITLE

**WESTLEIGH**

OFFALON, MISSOURI

**THE STERLING CO.**  
**ENGINEERS & SURVEYORS**  
 5065 New Baumgartner Road  
 St. Louis, Missouri 63129  
 Ph: 314-487-0440 Fax: 314-487-8944  
 www.sterling-eng-sur.com  
 Corporate Certificate of Authority #001348



Date: 4/25/2018  
 RODNEY ARNOLD  
 LICENSE # PE-2002016612  
 Civil Engineer

NOTE:  
 CONCRETE CRADLES SHOWN SHALL  
 EXTEND THE FULL WIDTH OF TRENCH.

1"=10'  
 1"=50'

CITY OF O'FALLON  
 COMMUNITY DEVELOPMENT DEPARTMENT  
 ACCEPTED FOR CONSTRUCTION  
 BY: *[Signature]* DATE: **APRIL 27, 2018**  
 PROFESSIONAL ENGINEER'S SEAL  
 INDICATES RESPONSIBILITY FOR DESIGN

**Lombardo Homes of St. Louis, LLC**  
 2299 Technology Drive, Suite 150  
 O'Fallon, Missouri 63368  
 Ph: (636) 265-2710  
 Fax (636) 695-3195  
 www.lombardohomesstlouis.com

STORM PROFILES

P+Z No. P&Z NO  
 City No. 15-162-SP  
 Date: 4/25/2018  
 Job No. 14-10-348

Page No.  
**8.3**

IMP