


PROPOSED INTERCEPTOR SEWER BY THE CITY OF O'FALLON, MISSOURI

230 cfs

Scale 1"=100'

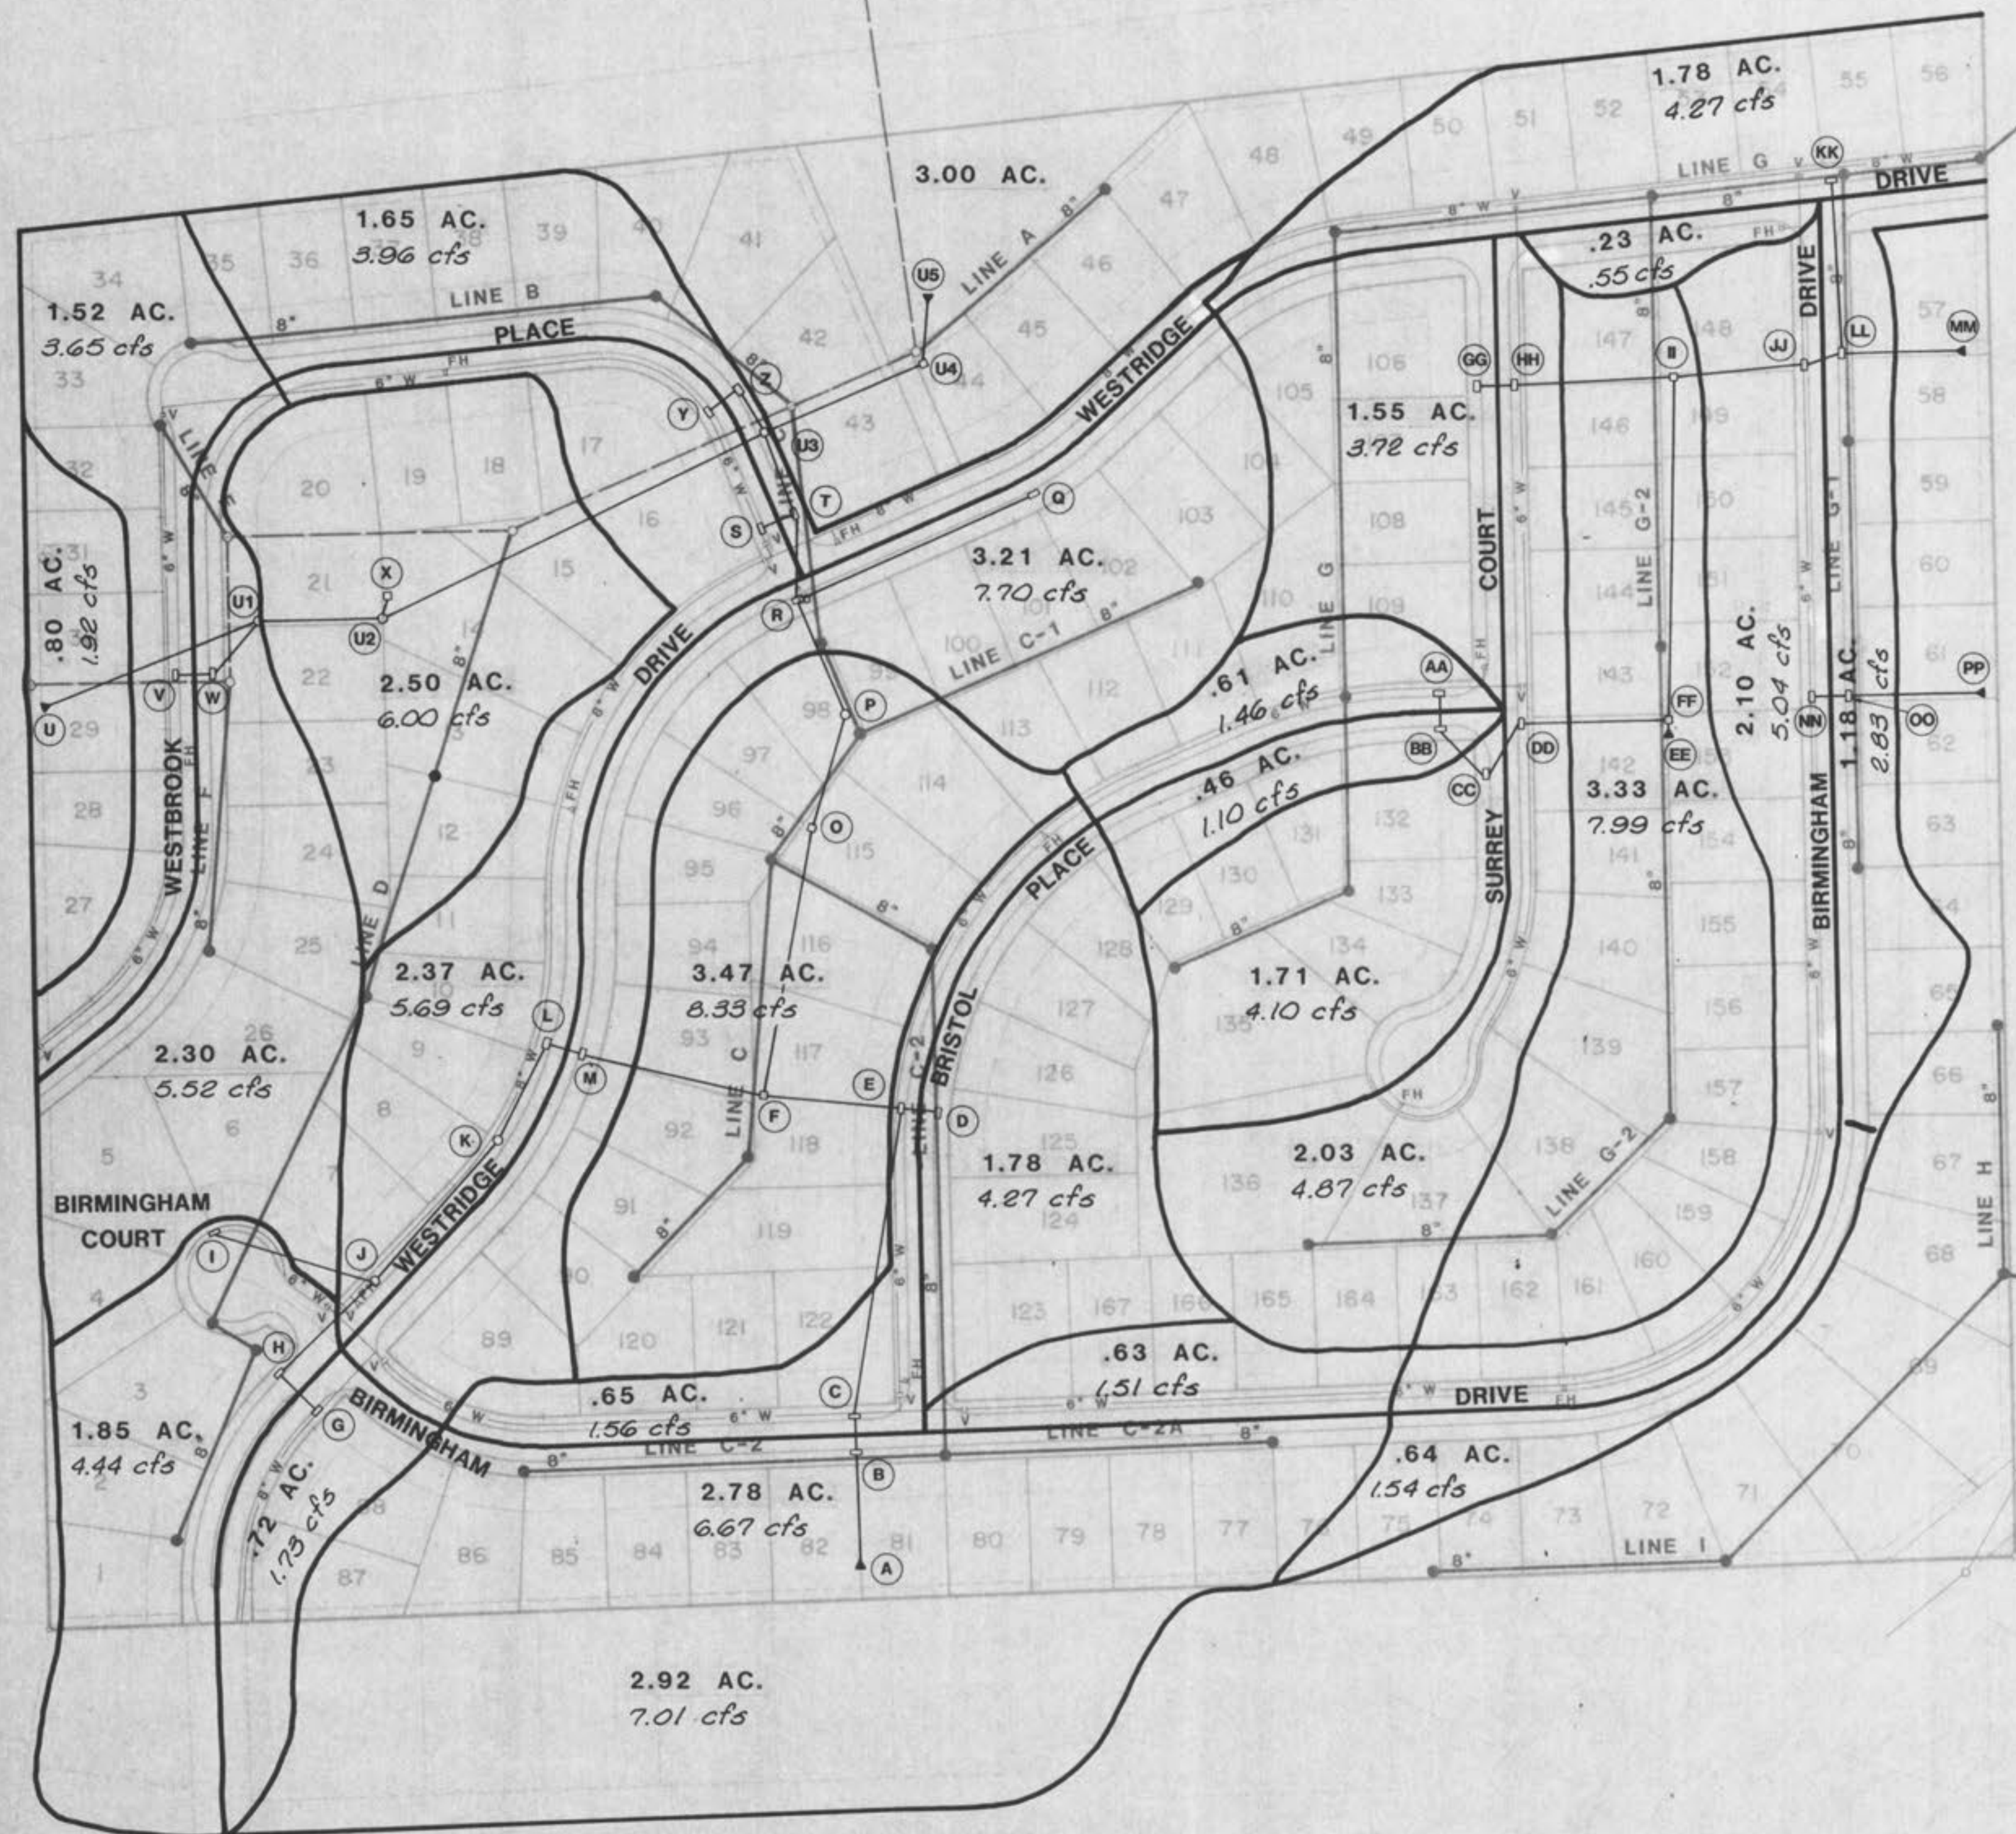

STORM SEWER SCHEDULE

NO.	TYPE	STREET	STATION	DISTANCE
A	FES	Birmingham Drive	4+65	115' Rt.
B	CI	Birmingham Drive	4+65	16.75' Rt.
C	CI	Birmingham Drive	4+65	16.75' Lt.
D	CI	Bristol Place	2+73	16.75' Rt.
E	CI	Bristol Place	2+73	17.00' Lt.
F	CI	Bristol Place	2+73	137' Lt.
G	CI	Westridge Drive	2+13	23.75' Rt.
H	CI	Westridge Drive	2+13	23.75' Lt.
I	CI	Westridge Drive	2+63	147.70' Lt.
J	MH	Westridge Drive	3+17	18' Lt.
K	MH	Westridge Drive	4+88	20' Lt.
L	CI	Westridge Drive	5+87.2	17.00' Lt.
M	CI	Westridge Drive	5+87.2	16.75' Rt.
O	AI	Westridge Drive	8+90	183' Rt.
P	MH	Westridge Drive	10+60.6	120' Rt.
Q	CI	Westridge Drive	12+71	16.75' Rt.
R	CI	Westridge Drive	10+60.6	17.00' Rt.
S	CI	Westbrook Place	11+85	16.75' Rt.
T	CI	Westbrook Place	11+85	18.00' Lt.
U	AI	Westbrook Place	3+71	130' Lt.
U1	MH	Westbrook Place	4+37	55' Rt.
U2	MH	Westbrook Place	4+37	160' Rt.
U3	JB	Westbrook Place	11+12	20' Lt.
U4	JB	Westbrook Place	11+12	165' Lt.
U5	FES	Westbrook Place	10+85	200' Lt.
V	CI	Westbrook Place	3+94	16.75' Lt.
W	CI	Westbrook Place	3+94	16.75' Rt.
X	Y	Westbrook Place	4+57	165' Rt.
Y	CI	Westbrook Place	10+75	16.75' Rt.
Z	CI	Westbrook Place	10+75	16.75' Lt.
AA	CI	Bristol Place	8+80	16.75' Lt.
BB	CI	Bristol Place	8+80	16.75' Rt.
CC	CI	Surrey Court	4+53	16.75' Rt.
DD	CI	Surrey Court	4+10.5	16.75' Lt.
EE	FES	Birmingham Drive	17+68	140' Lt.
FF	JB	Birmingham Drive	17+83	140' Lt.
GG	CI	Surrey Court	1+25	16.75' Rt.
HH	CI	Surrey Court	1+25	16.75' Lt.
II	JB	Birmingham Drive	20+71	128' Lt.
JJ	CI	Birmingham Drive	20+78	16.75' Lt.
KK	CI	Westridge Drive	20+34	16.75' Lt.
LL	CI	Birmingham Drive	20+86.5	16.75' Rt.
MM	FES	Birmingham Drive	20+86.5	120' Rt.
NN	CI	Birmingham Drive	17+96.5	16.75' Lt.
OO	CI	Birmingham Drive	17+96.5	16.75' Rt.
PP	FES	Birmingham Drive	17+96.5	130' Rt.

GBA
 GEORGE BUTLER ASSOCIATES, INC.
 CONSULTING ENGINEERS/ARCHITECTS
 LANDSCAPE ARCHITECTS/PLANNERS



WESTRIDGE
DRAINAGE AREA MAP
 FOR
R. D. HARRIS CONSTRUCTION CO.

JOB NO. 3749
 DATE Nov. 1984

DESIGNED BY REH DRAWN BY KP CHECKED BY WAC

SHEET NO. 12 22