


WHEATFIELD
PLAT TWO
STORM SEWER PROFILES
FEB. 1985 84-067

Scale
Vert 1"=10'
Horz 1"=50'

FINAL SURVEY
SURVEYED BY
PLOTTED BY
NOTE BOOK NO.
DATE
AREAS CHECKED

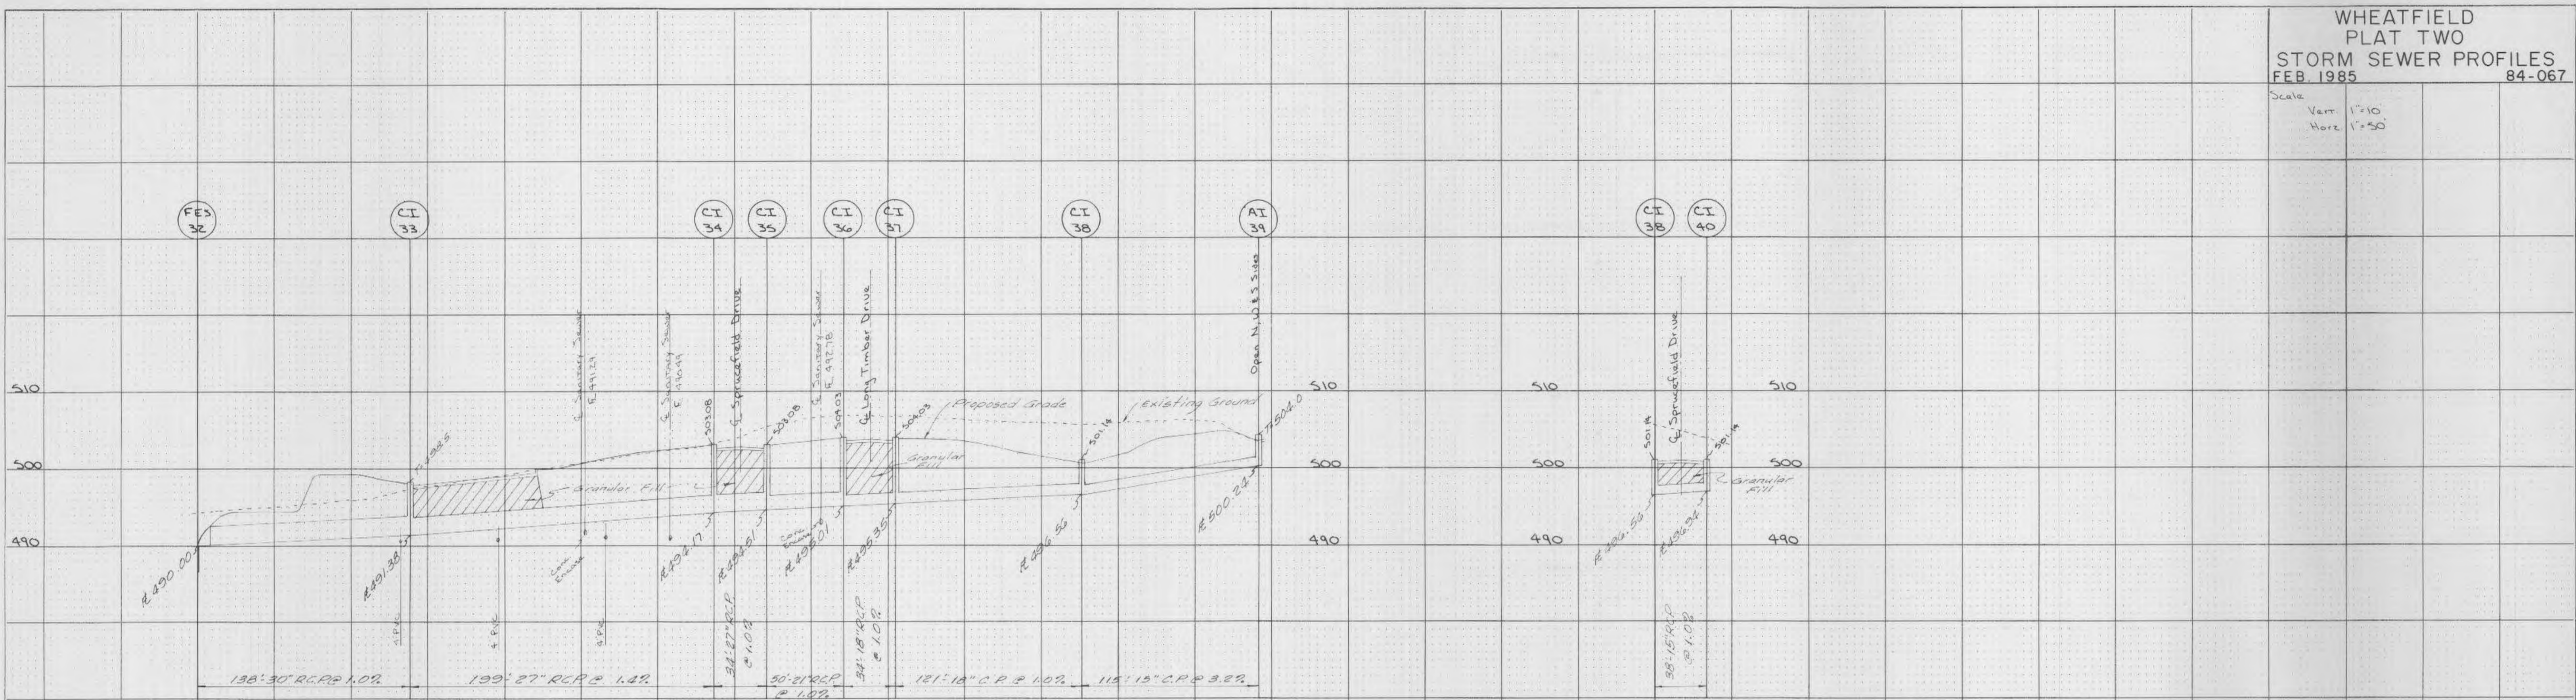

ORIGINAL SURVEY
SURVEYED BY
PLOTTED BY
NOTE BOOK NO.
DATE
AREAS CHECKED

