


WHEATFIELD  
PLAT THREE  
GRADING PLAN

84-067

Rev. 9-25-91 Tcb/KW Grading  
Rev. 2-11-92 Uil. Tcb

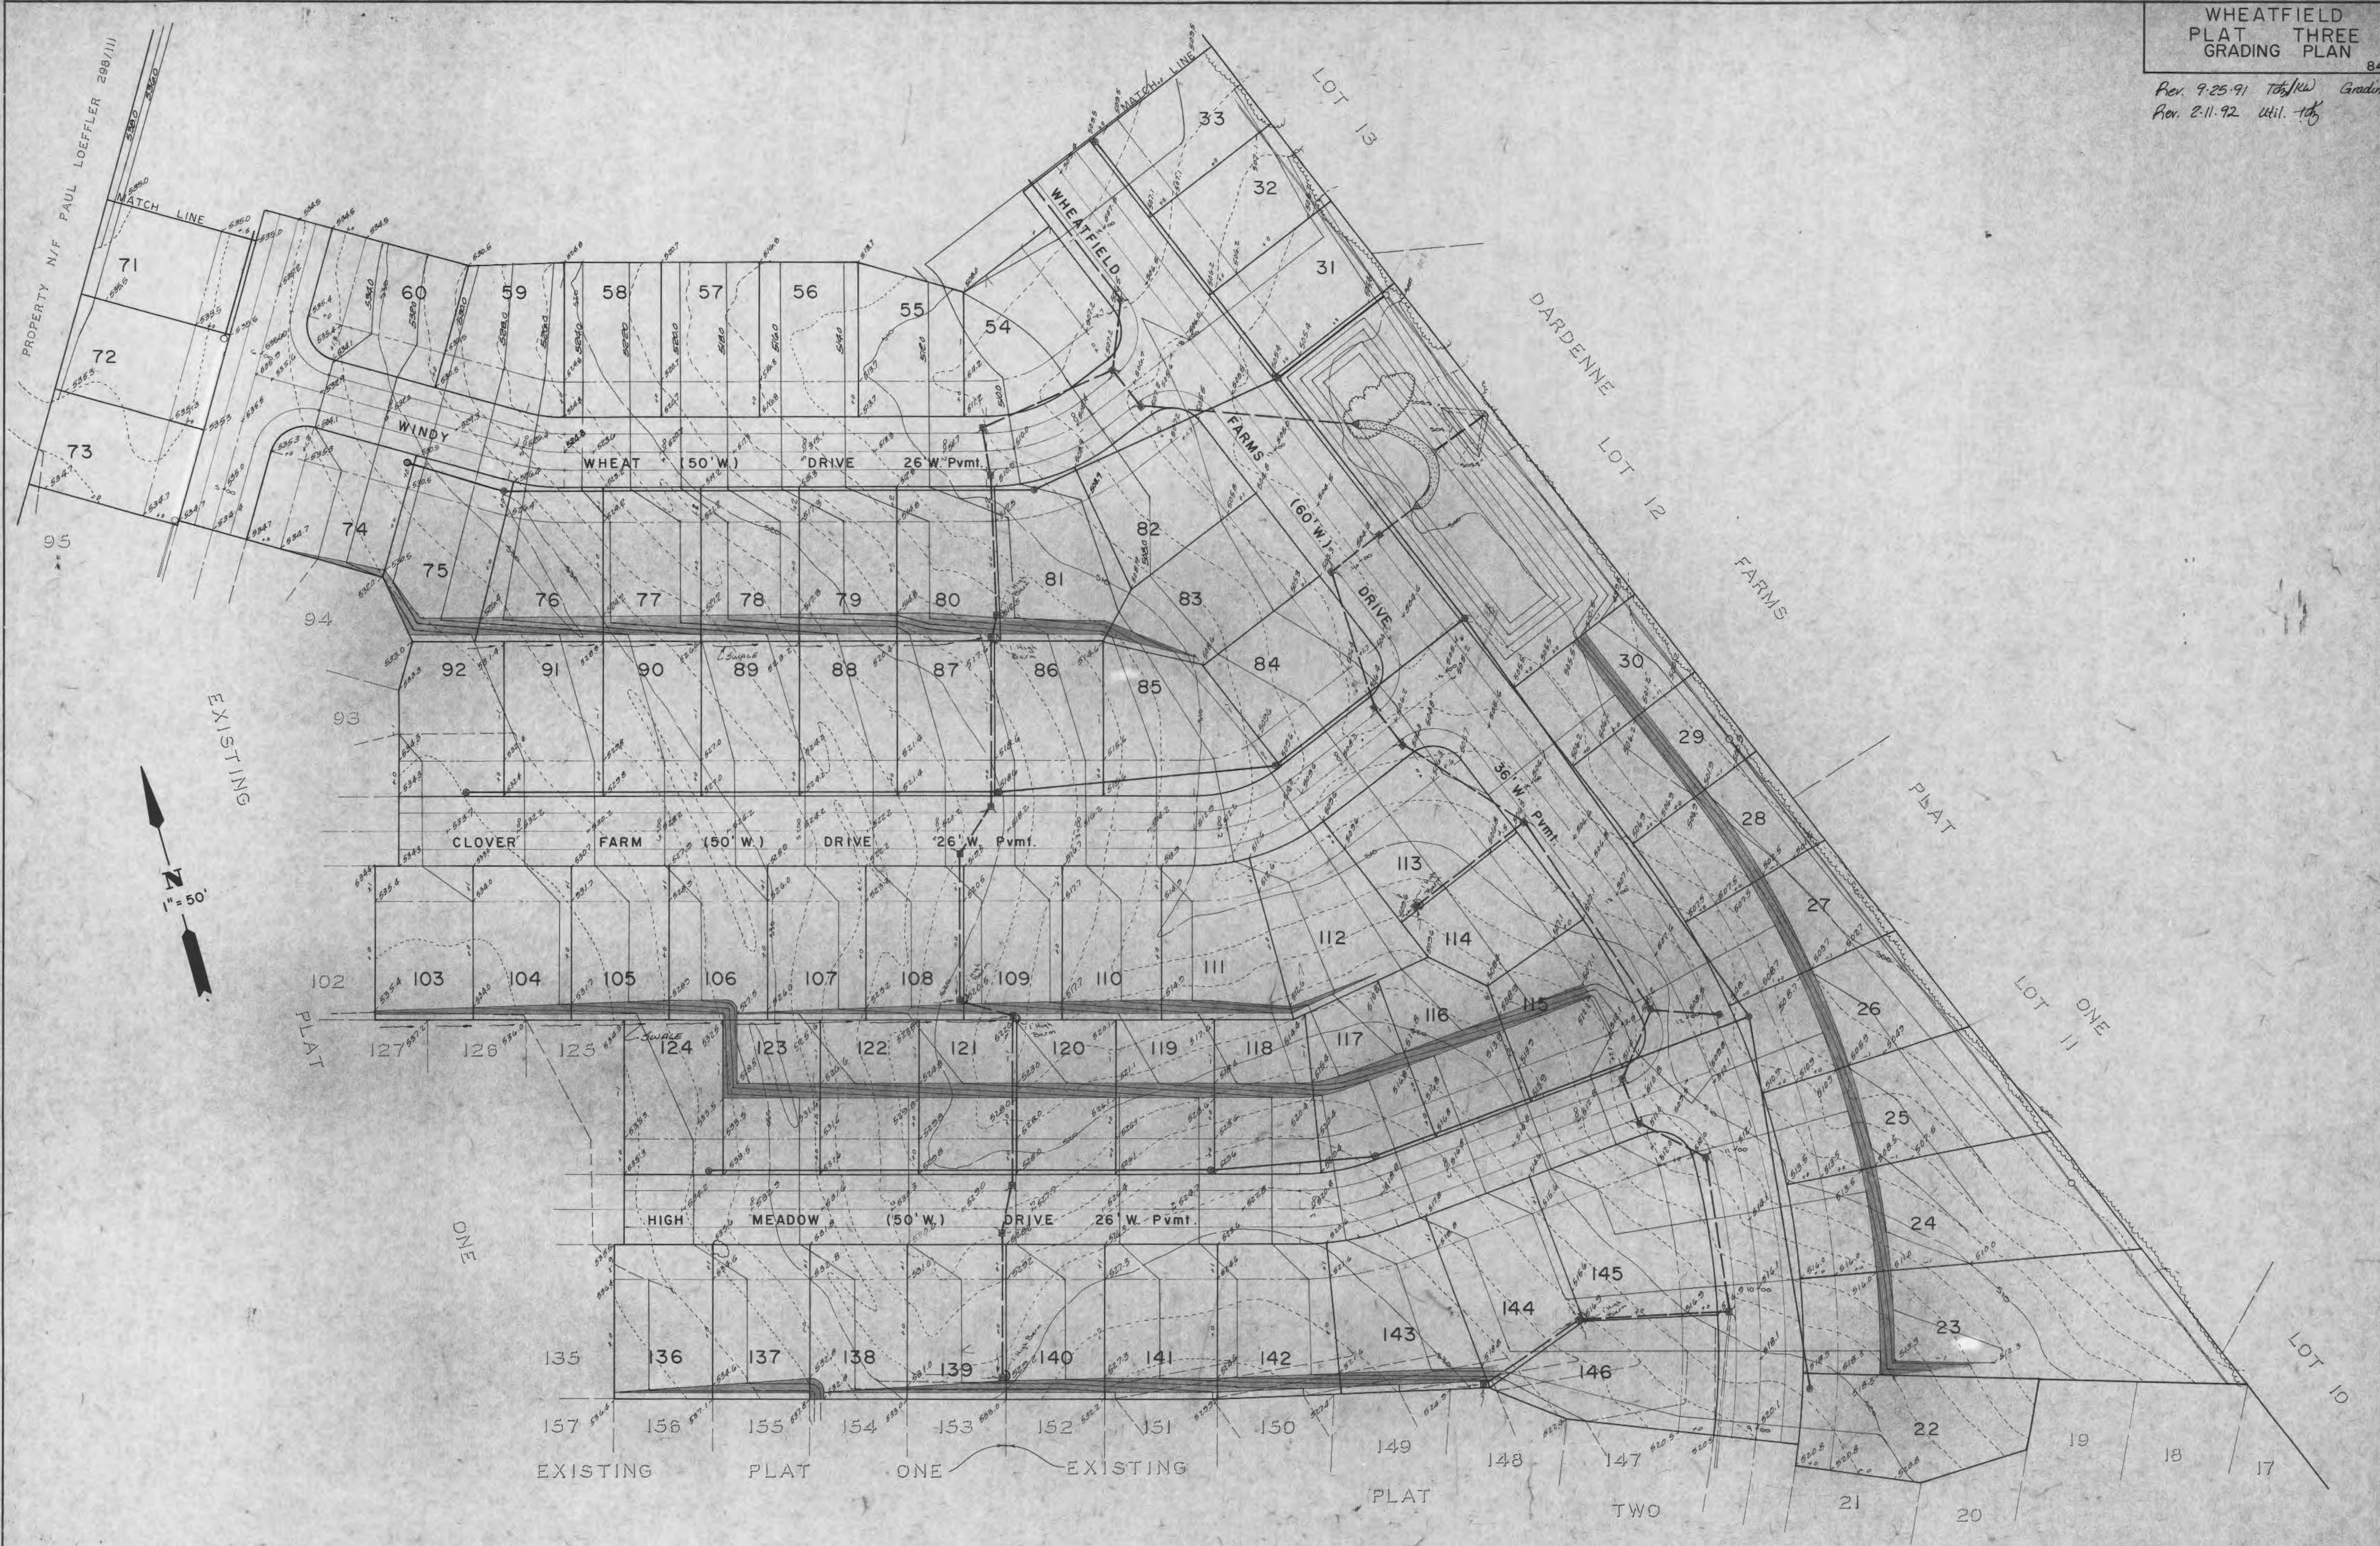

Est. Yardage Total Truss  
101,300 cu. (includes Subgrade)