
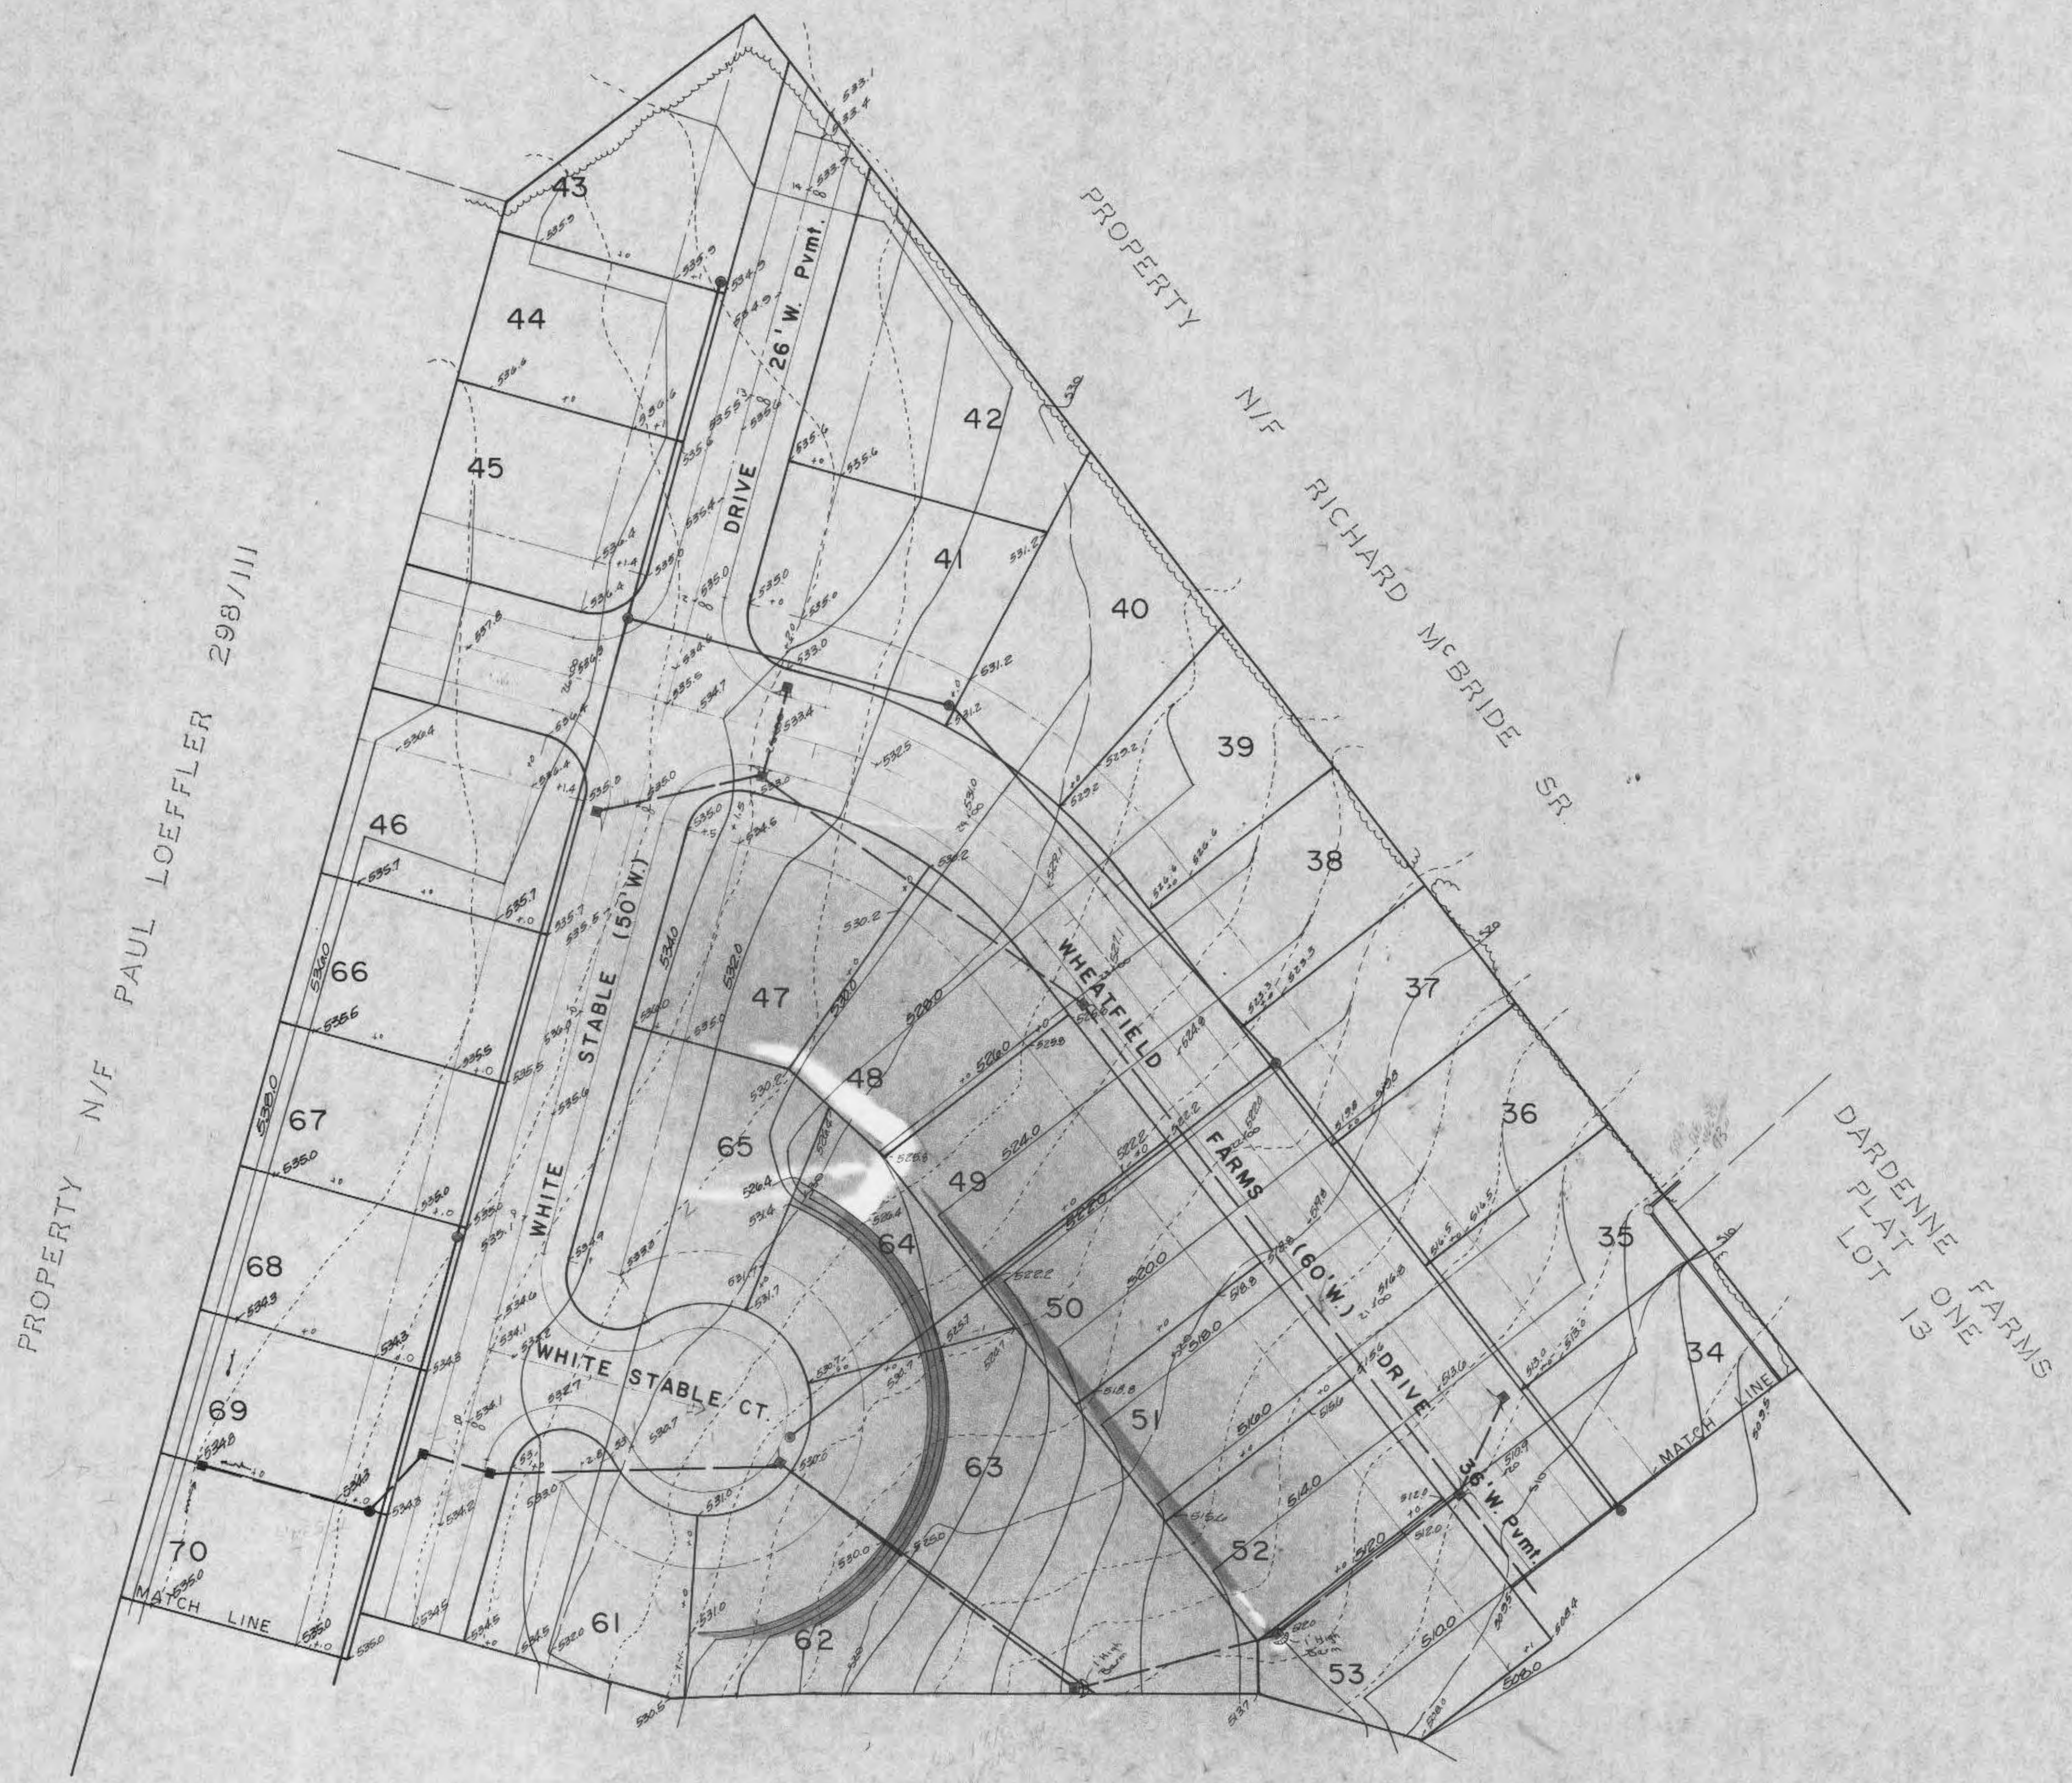


Rev. 9-25-91 *kw/tdh*
Grading
Rev. 2-11-92 *tdh* utilities

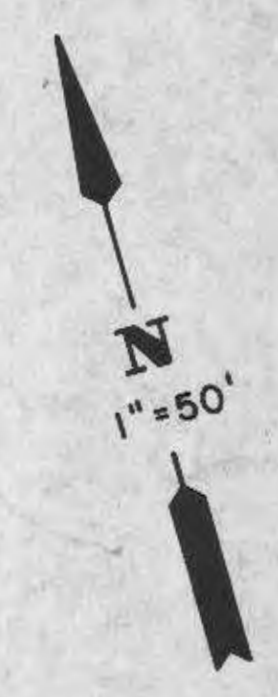

Est. Yardage Total Traces
489,500 c.y. (Includes Subgrade)