


Scale
Vert. 1" = 10'
Horr. 1" = 50'

WHEATFIELD FARMS DRIVE

HIGH MEADOW DRIVE

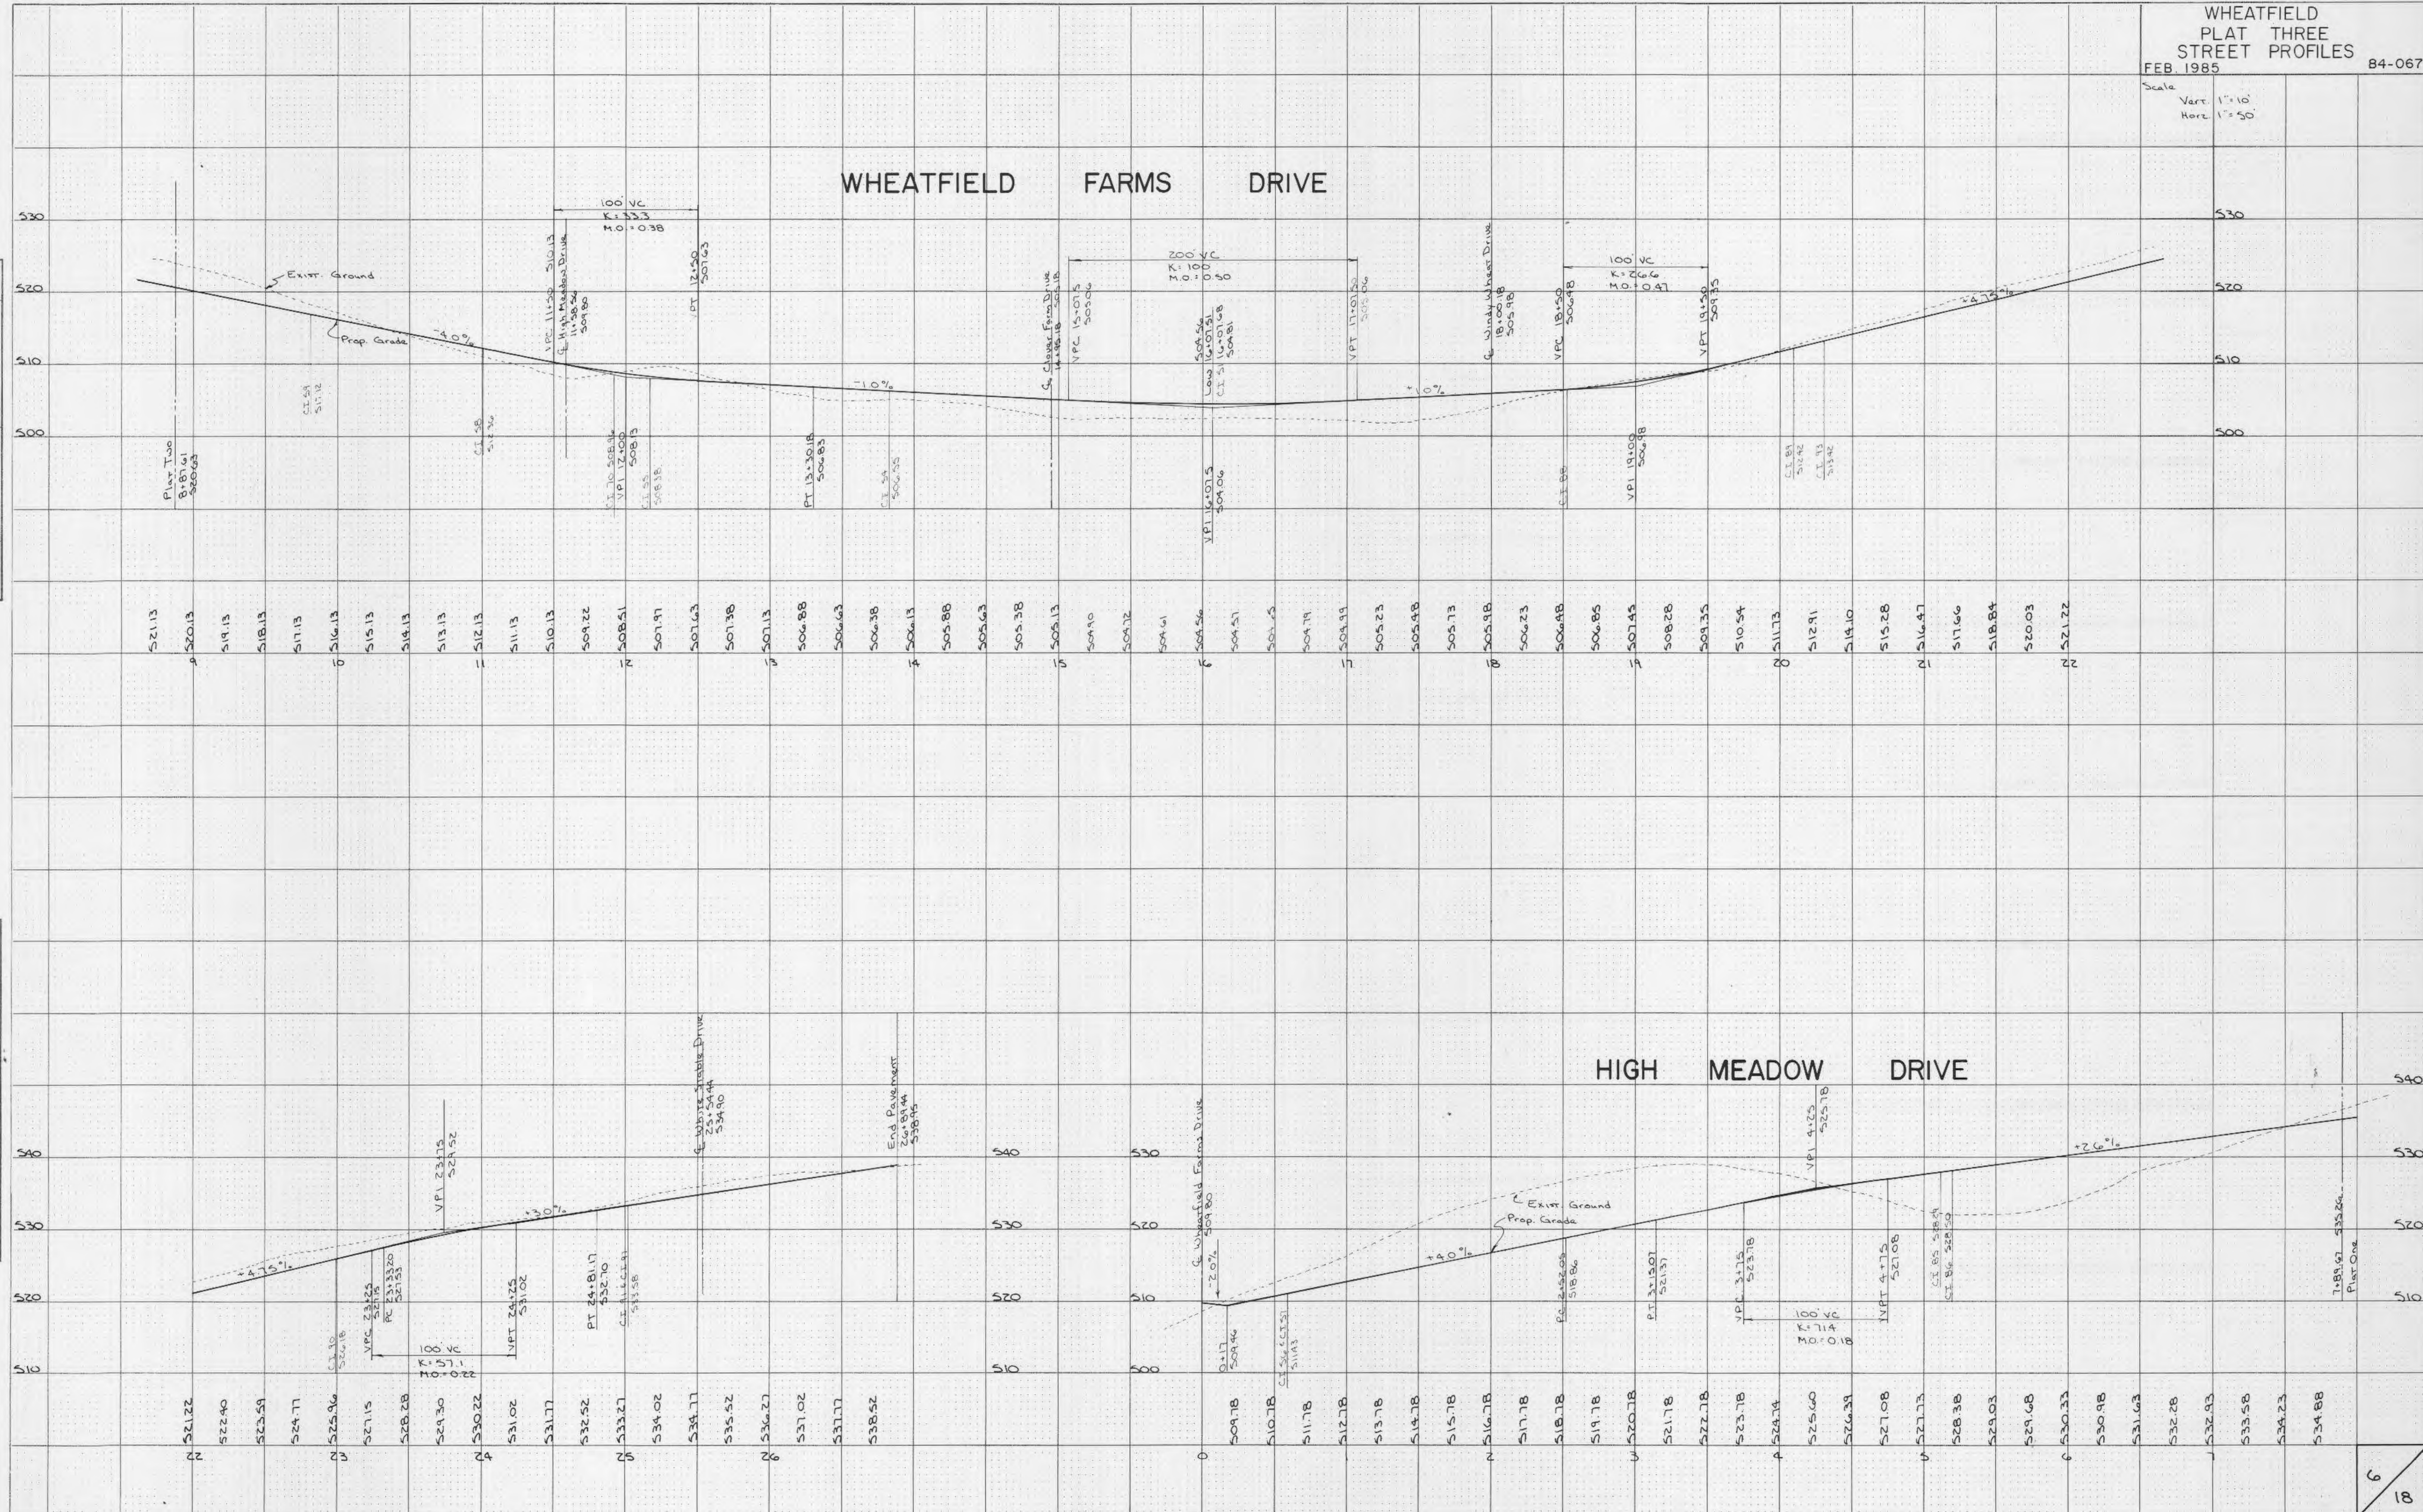

FINAL SURVEY
DATE: _____ BY: _____
PLANNED: _____
NOTED: _____
NO. _____

ORIGINAL SURVEY
DATE: _____ BY: _____
PLANNED: _____
NOTED: _____
NO. _____

6
18