



Drawing name: K:\D\0302021 LOEFFLER TRACT\improvement\2021imp.dwg Plotted on: Jan 12, 2004 - 10:08am Plotted by: cschoefer

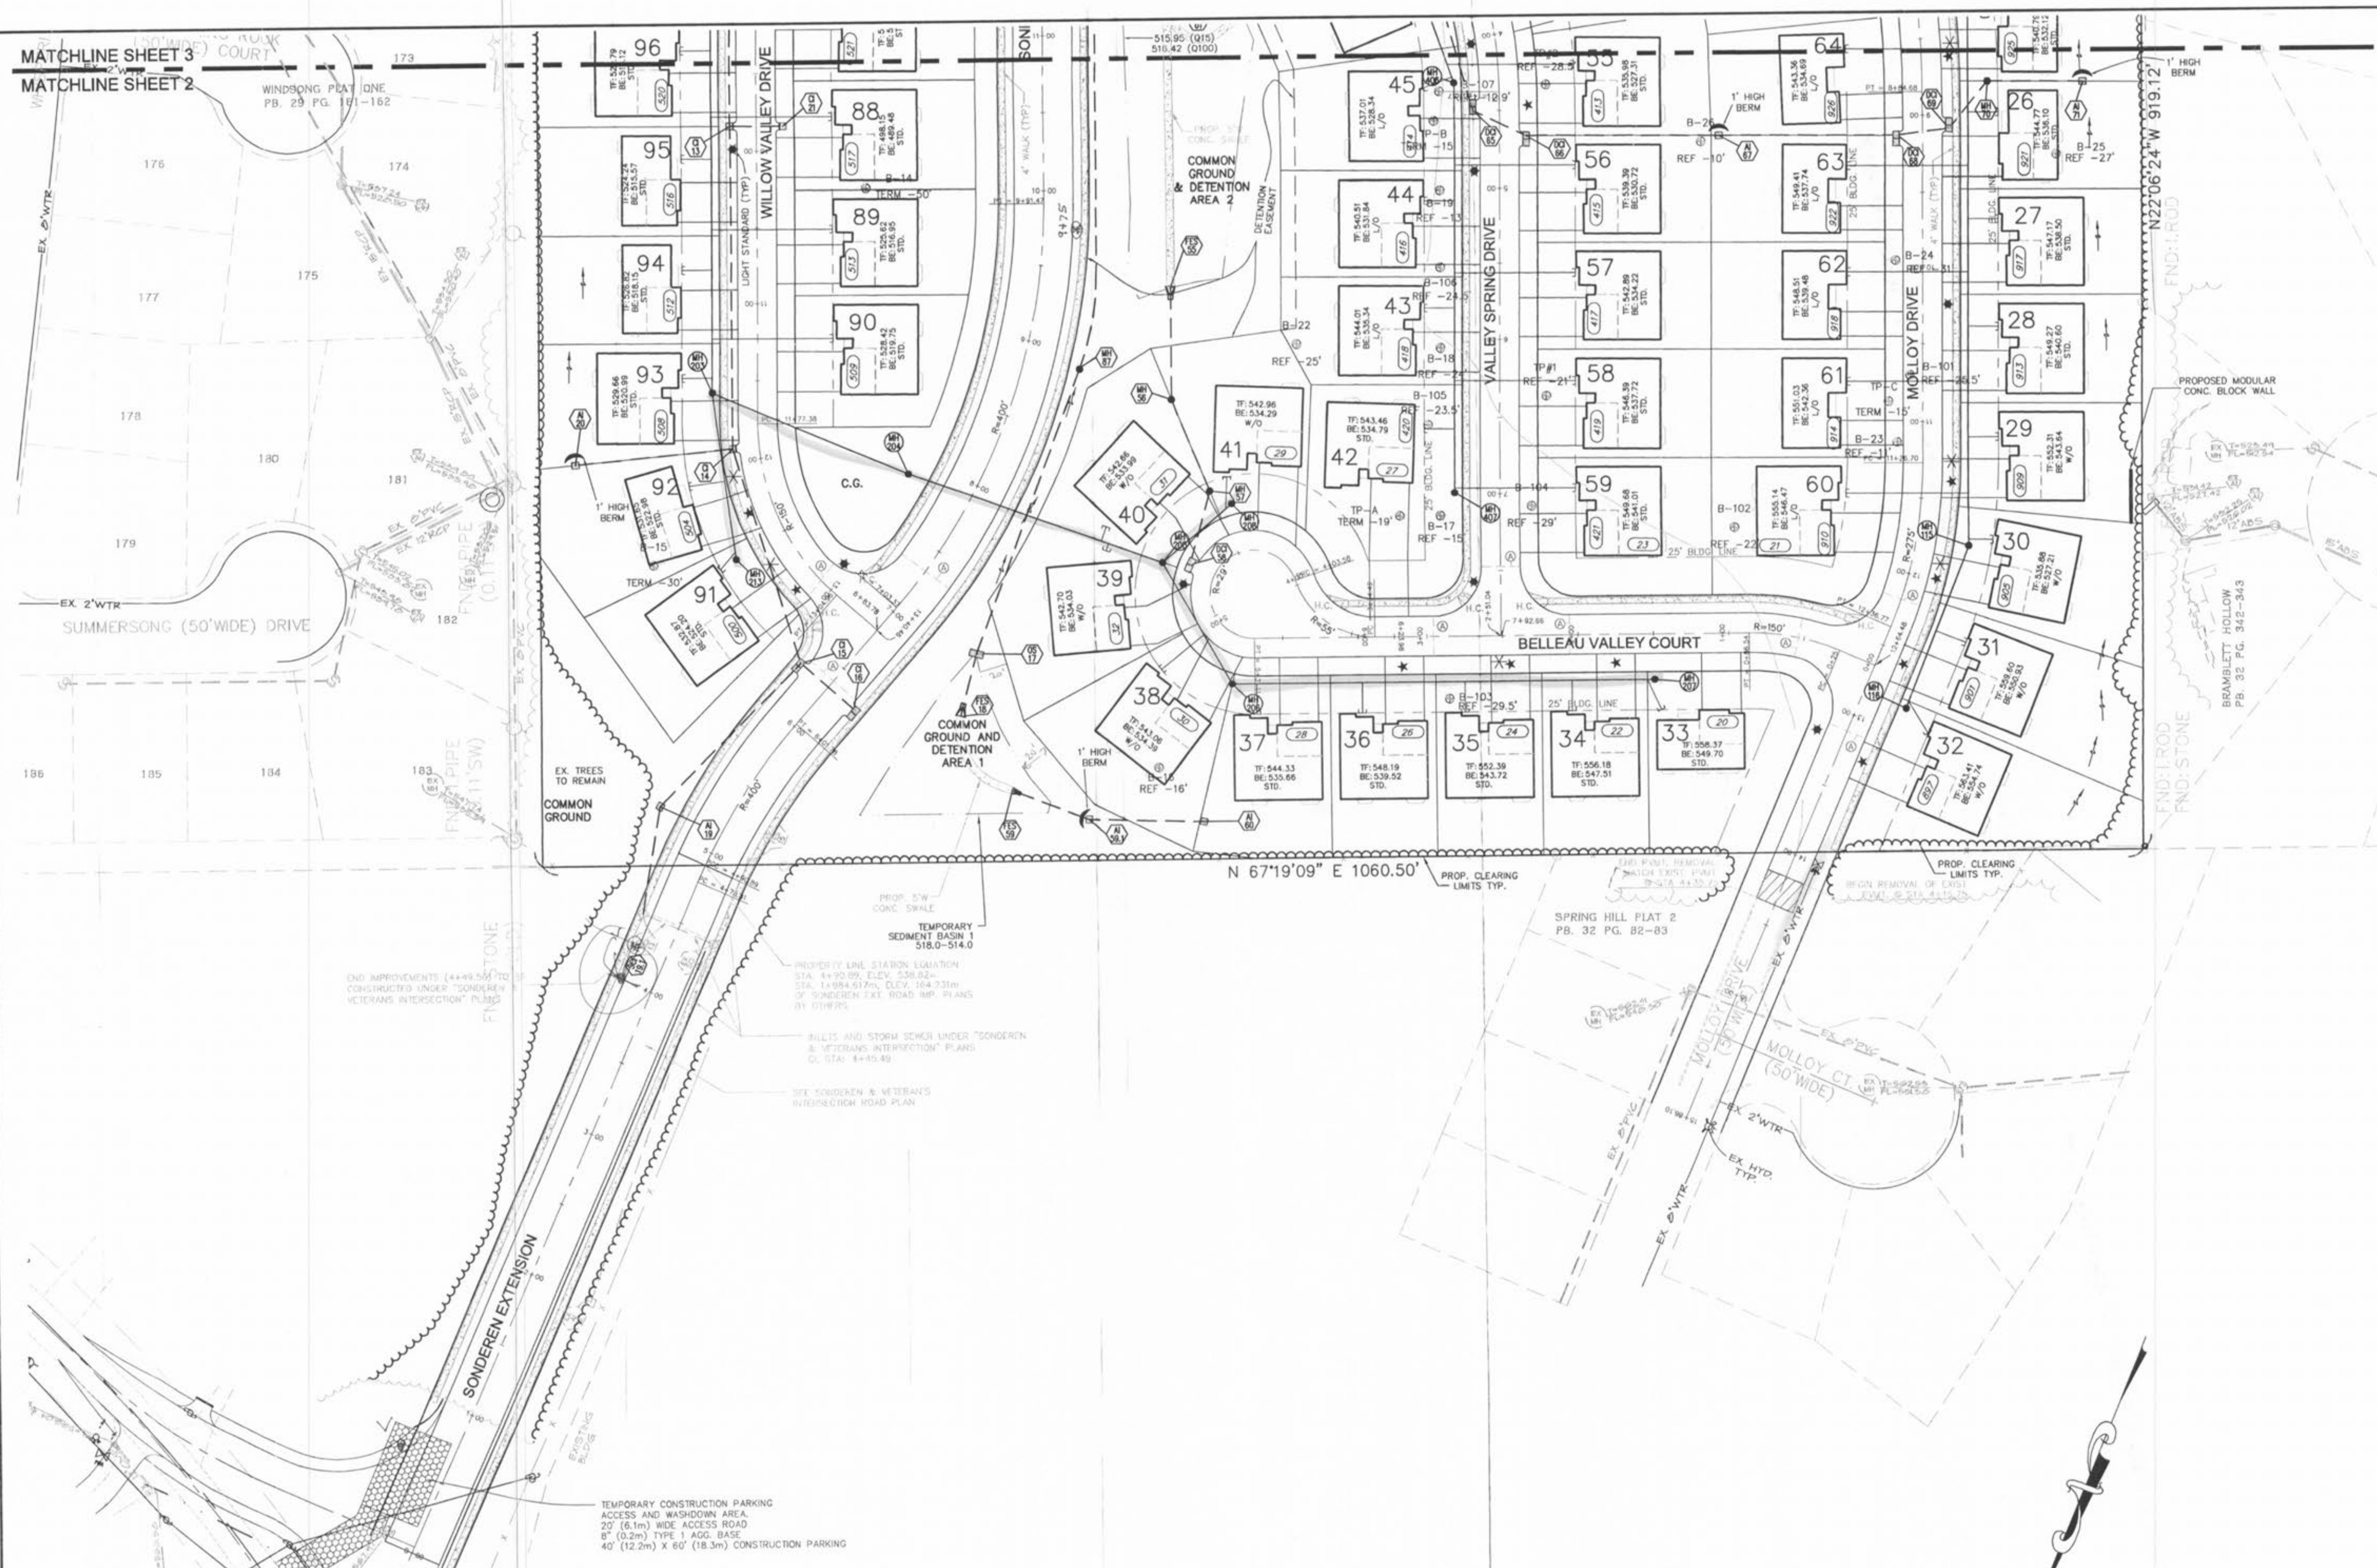

MATCHLINE SHEET 3  
MATCHLINE SHEET 2

⊙ TYPE A EXPANSION JOINT LOCATION

- TF: DENOTES TOP OF FOUNDATION ELEVATION
- BE: DENOTES BASEMENT FLOOR ELEVATION.
- W/O DENOTES WALK OUT LOT
- L/O DENOTES LOOK OUT LOT
- STD DENOTES STANDARD LOT
- \* DENOTES SPECIAL DRIVEWAY JOINT FILLER INSTALLATION PER ST. CHARLES COUNTY HIGHWAY DEPT, DETAIL C502.05
- \* DENOTES LOTS WHERE STREETS ARE SUSCEPTIBLE TO MOVEMENT

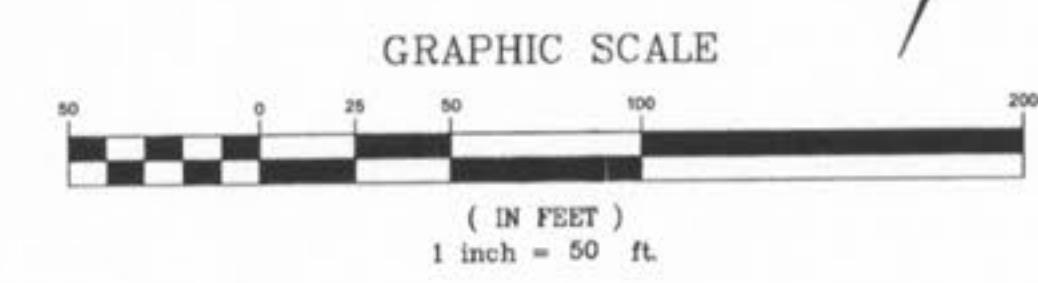

THE UNDERGROUND UTILITIES SHOWN HEREON WERE PLOTTED FROM AVAILABLE INFORMATION AND DO NOT NECESSARILY REFLECT THE ACTUAL EXISTENCE, NONEXISTENCE, SIZE, TYPE, NUMBER OR LOCATION OF THESE OR OTHER UTILITIES. THE GENERAL CONTRACTOR SHALL BE RESPONSIBLE FOR VERIFYING THE ACTUAL LOCATION OF ALL UNDERGROUND UTILITIES, SHOWN OR NOT SHOWN, AND SAID UTILITIES SHALL BE LOCATED IN THE FIELD PRIOR TO ANY GRADING, EXCAVATION OR CONSTRUCTION OF IMPROVEMENTS. THESE PROVISIONS SHALL IN NO WAY ABSOLVE ANY PARTY FROM COMPLYING WITH THE UNDERGROUND FACILITY SAFETY AND DAMAGE PREVENTION ACT, CHAPTER 319, RSMo.

ISSUE	REMARKS/DATE
1	9/15/03 - Plotted
2	12/17/03 - Submittal
3	01/12/04 - Final Submittal

PREPARED FOR:  
**WHISPERING L.L.C.**  
5091 NEW BAUMGARTNER ROAD  
ST. LOUIS, MISSOURI 63129  
(314) 487-6717

PREPARED BY:  
**THE STERLING CO.**  
ENGINEERS & SURVEYORS  
5055 NEW BAUMGARTNER ROAD  
ST. LOUIS, MISSOURI 63129  
(314) 487-0440 FAX 487-6844  
E-Mail: Sterling@sterling-eng-srv.com

PROJECT:	WHISPERING WOODS	
DRAWN:	DESIGNED:	CHECKED:
NO. 03	02	021
M.S.D.	SHEET	
PH	2	28
DIGITAL FILE LOCATION: K:\D\0302021	OF	

BASE MAP