


Drawing name: K:\0302021 LOEFFLER TRACT\improvement\2021SANPRO.dwg Plotted on: Dec 17, 2003 - 1:49pm Plotted by: cschoeler

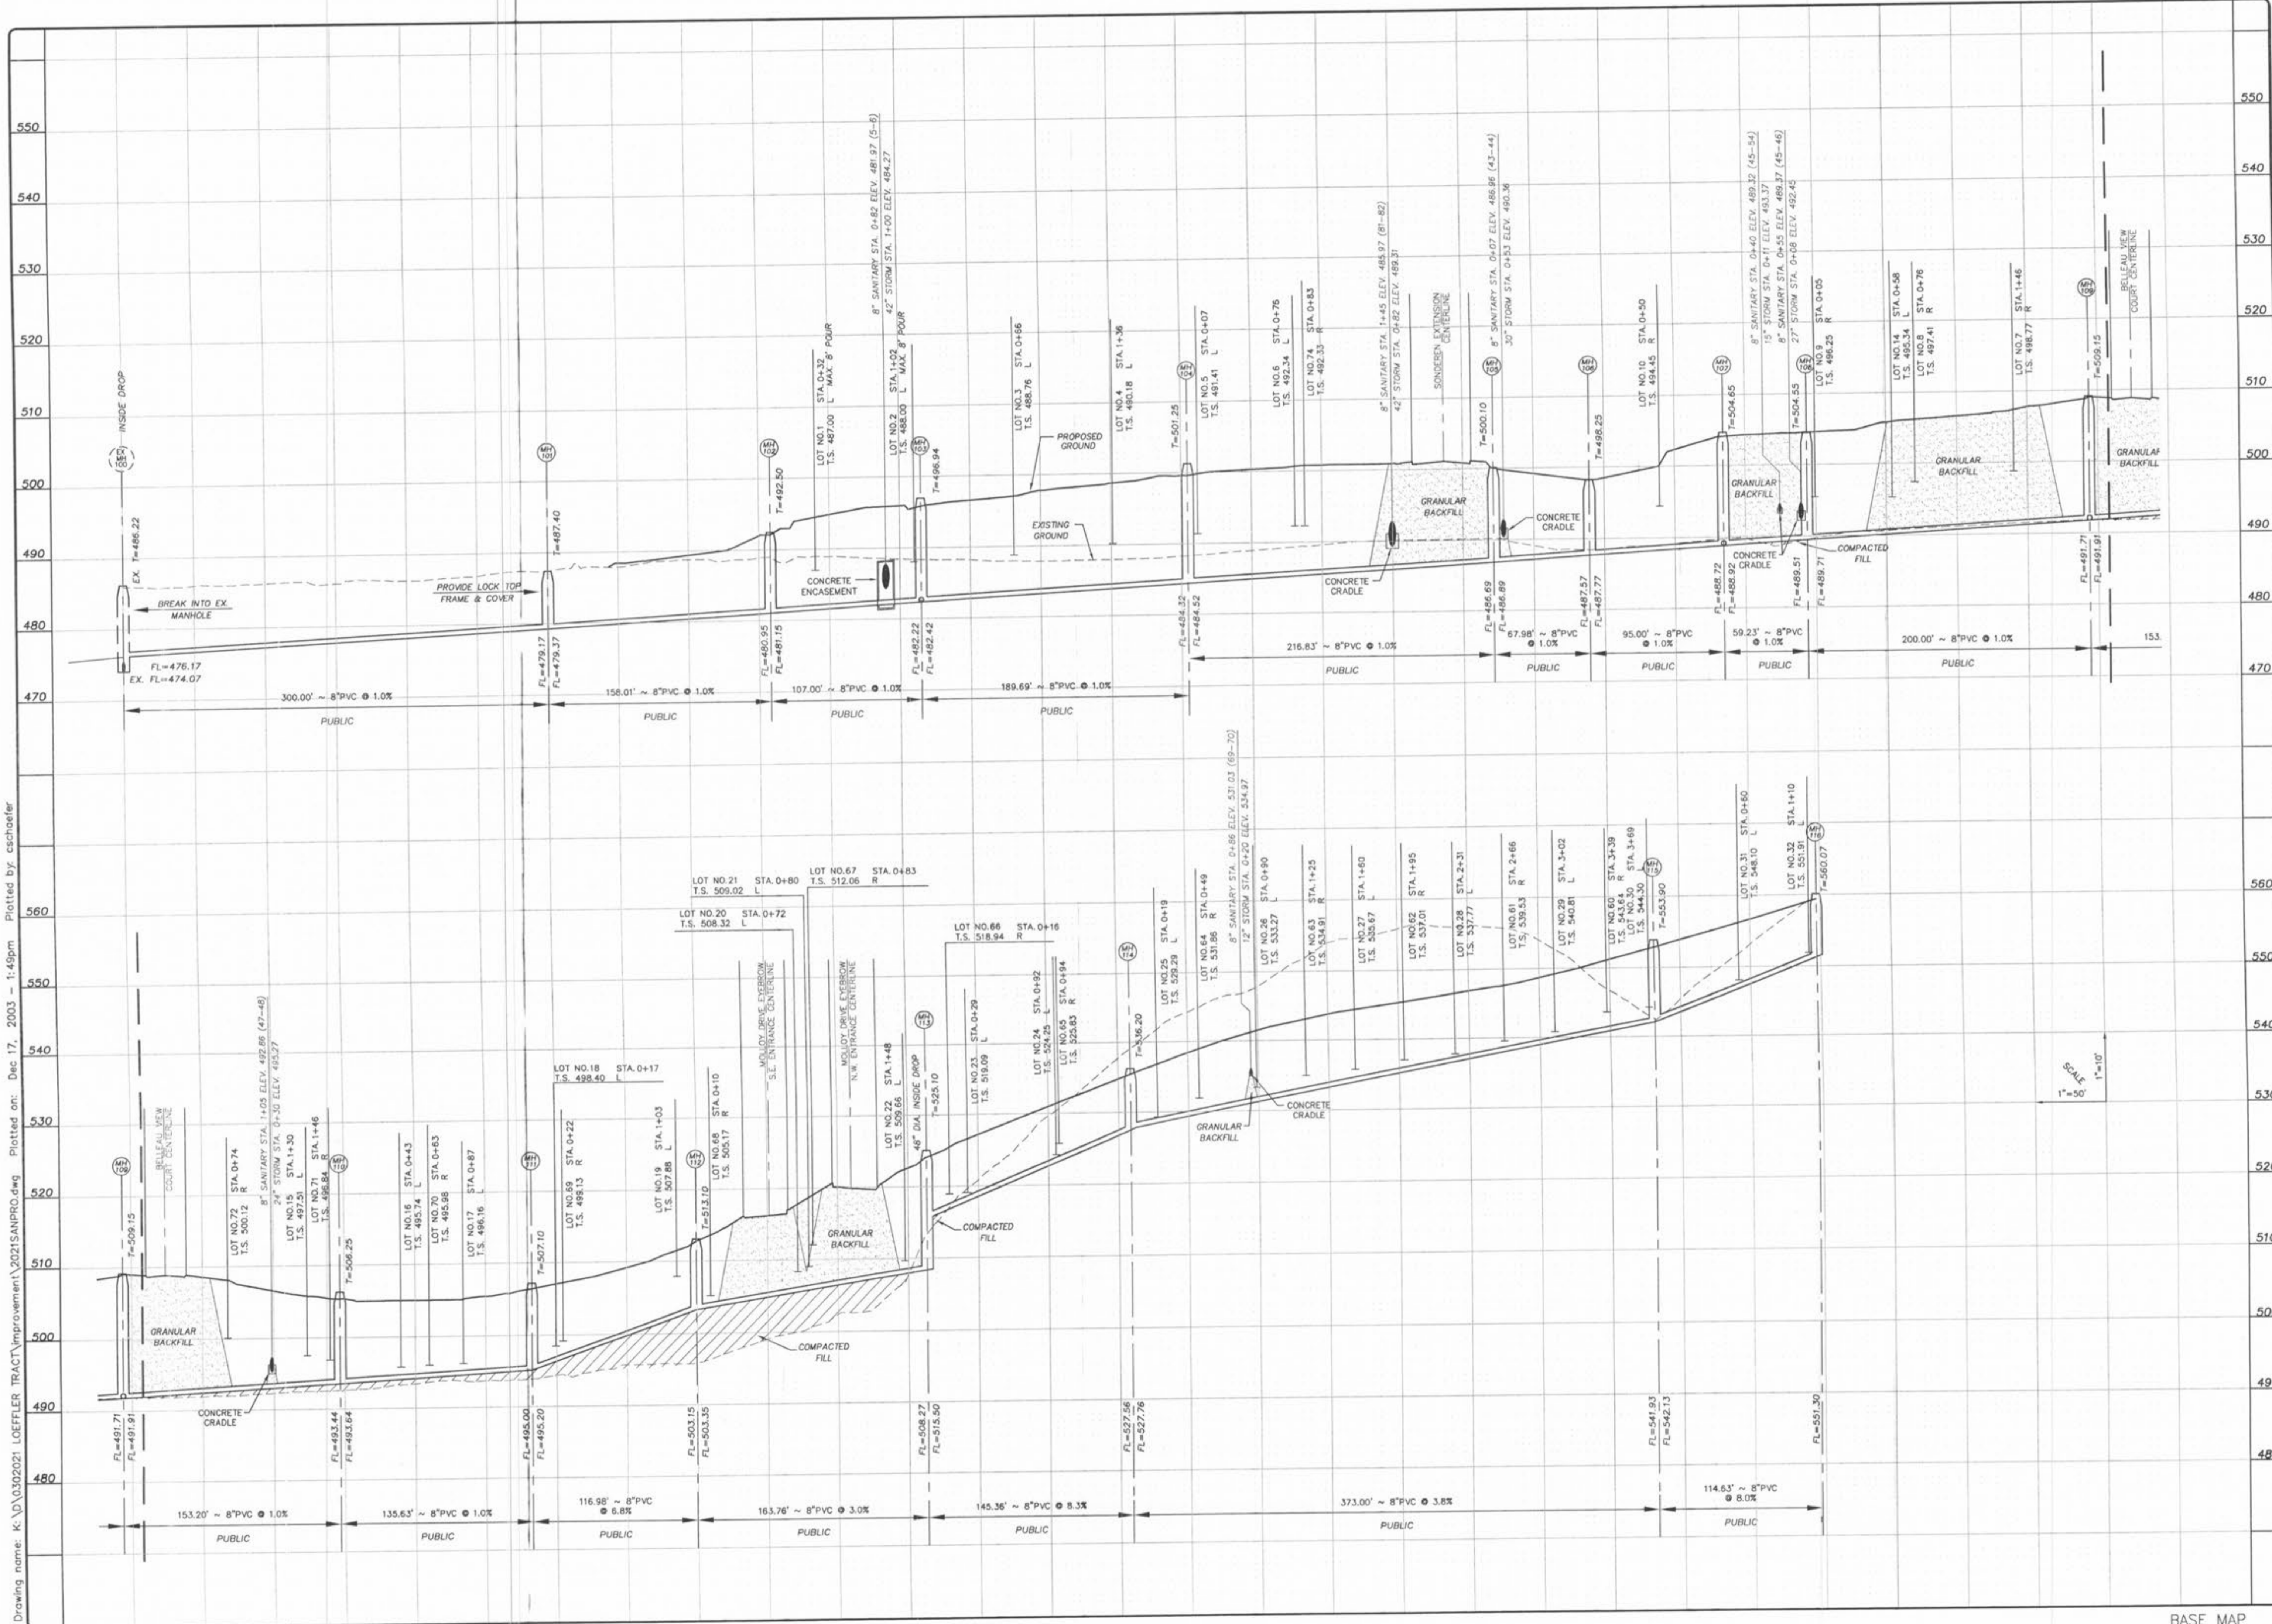

ISSUE	REMARKS/DATE
1	8-04-03
2	9/16/03 Rev. (CHS)
3	12/17/03 - Submitted

PREPARED FOR:
WHISPERING L.L.C.
 5091 NEW BAUMGARTNER ROAD
 ST. LOUIS, MISSOURI 63129
 (314) 487-6717

THE **STERLING** CO.
 ENGINEERS & SURVEYORS
 5055 NEW BAUMGARTNER ROAD
 ST. LOUIS, MISSOURI 63129
 (314) 487-0440 FAX 487-8944
 E-Mail: Sterling@sterling-eng-surf.com

PROJECT:	WHISPERING WOODS	
SHEET TITLE:	SANITARY SEWER PROFILES	
NO.	03	02
M.S.D.	02	021
P#	12	SHEET
DIGITAL FILE LOCATION:	SERVER=STERLING-2	OF 28

BASE MAP