


Drawing name: K:\0302021 LOEFFLER TRACT\Improvement_2021\ANPRO.dwg Plotted on: Dec 17, 2003 - 1:43pm Plotted by: cschoeler

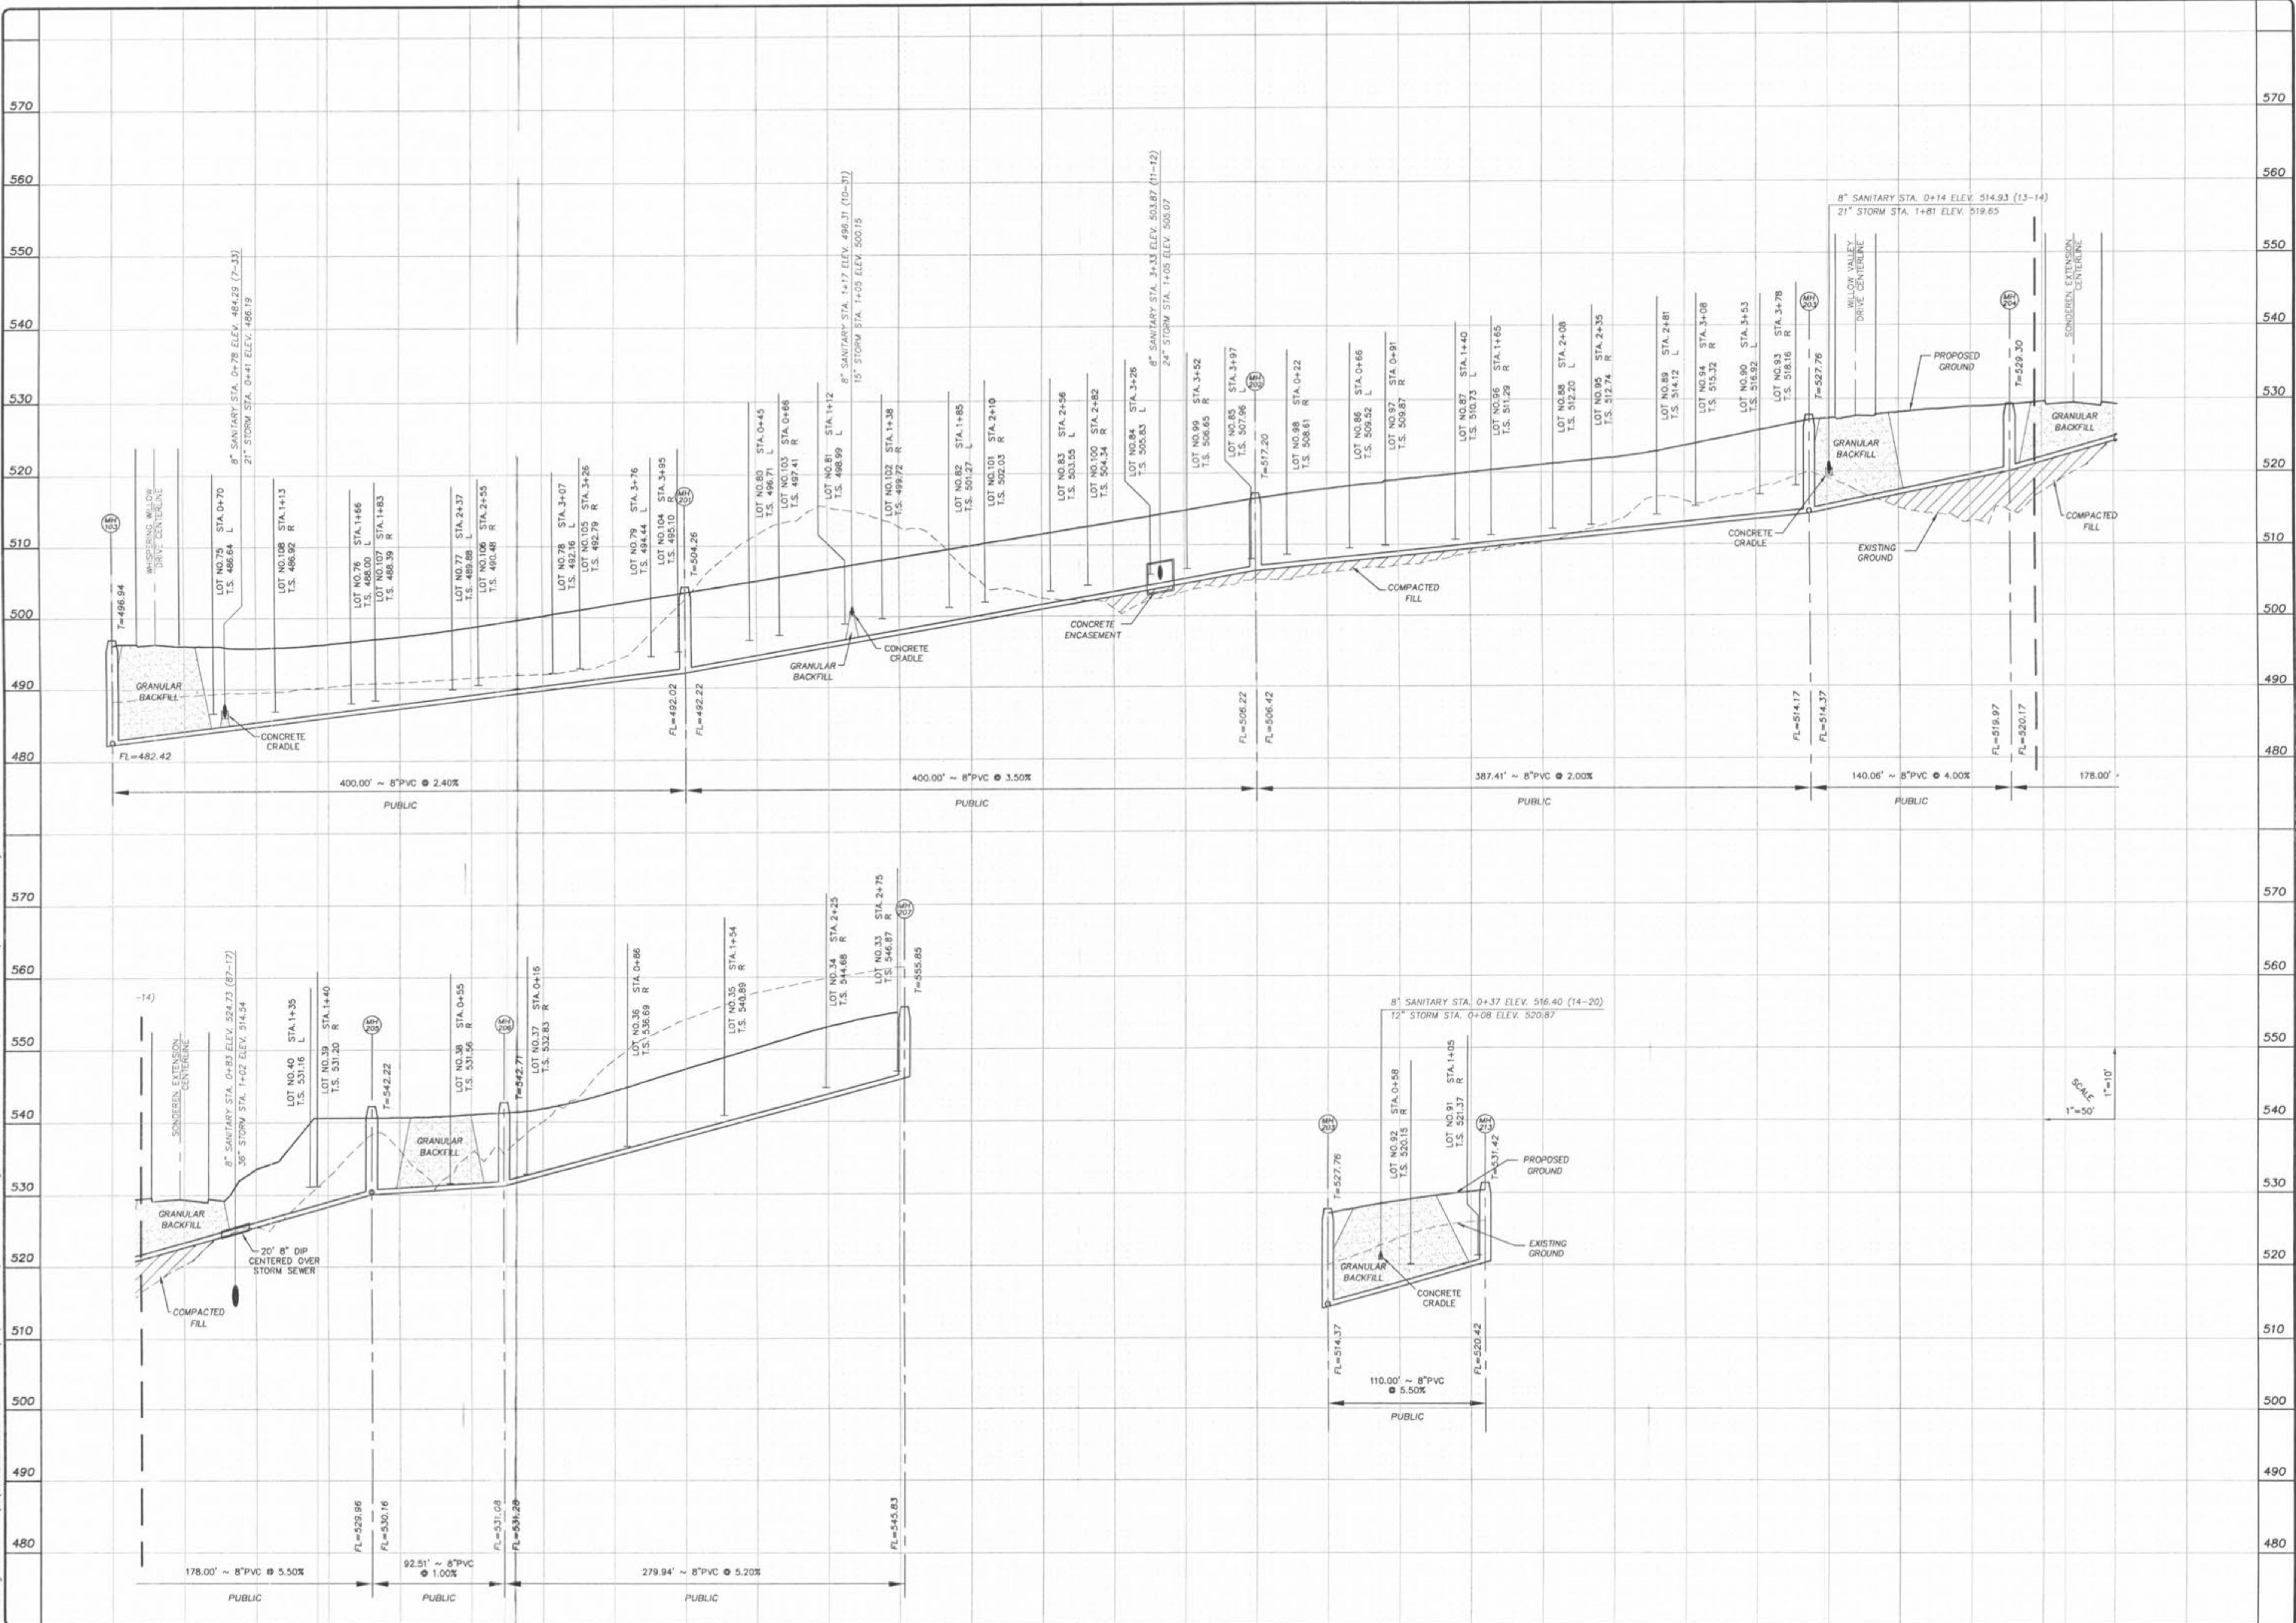

ISSUE	REMARKS/DATE
1	8-04-03
2	08/16/03 Rev. (CHS)
3	12/17/03 - Submitted

PREPARED FOR:
WHISPERING L.L.C.
 5091 NEW BAUMGARTNER ROAD
 ST. LOUIS, MISSOURI 63129
 (314) 487-6717

THE **STERLING** CO.
 ENGINEERS & SURVEYORS
 5055 NEW BAUMGARTNER ROAD
 ST. LOUIS, MISSOURI 63129
 (314) 487-0640 FAX: 487-2864
 E-Mail: Sterling@sterling-engr.com

PROJECT: **WHISPERING WOODS**
 SHEET TITLE: **SANITARY SEWER PROFILES**

NO. 03 02 021
M.S.D. SHEET
P# 13
DIGITAL FILE LOCATION: SERVER-STERLING-2
OF 28

BASE MAP