


Drawing name: K:\0302021 LOEFLE TRACT\improvement\2021SANPRO.dwg Plotted on: Dec 17, 2003 - 1:47pm Plotted by: caschoefer

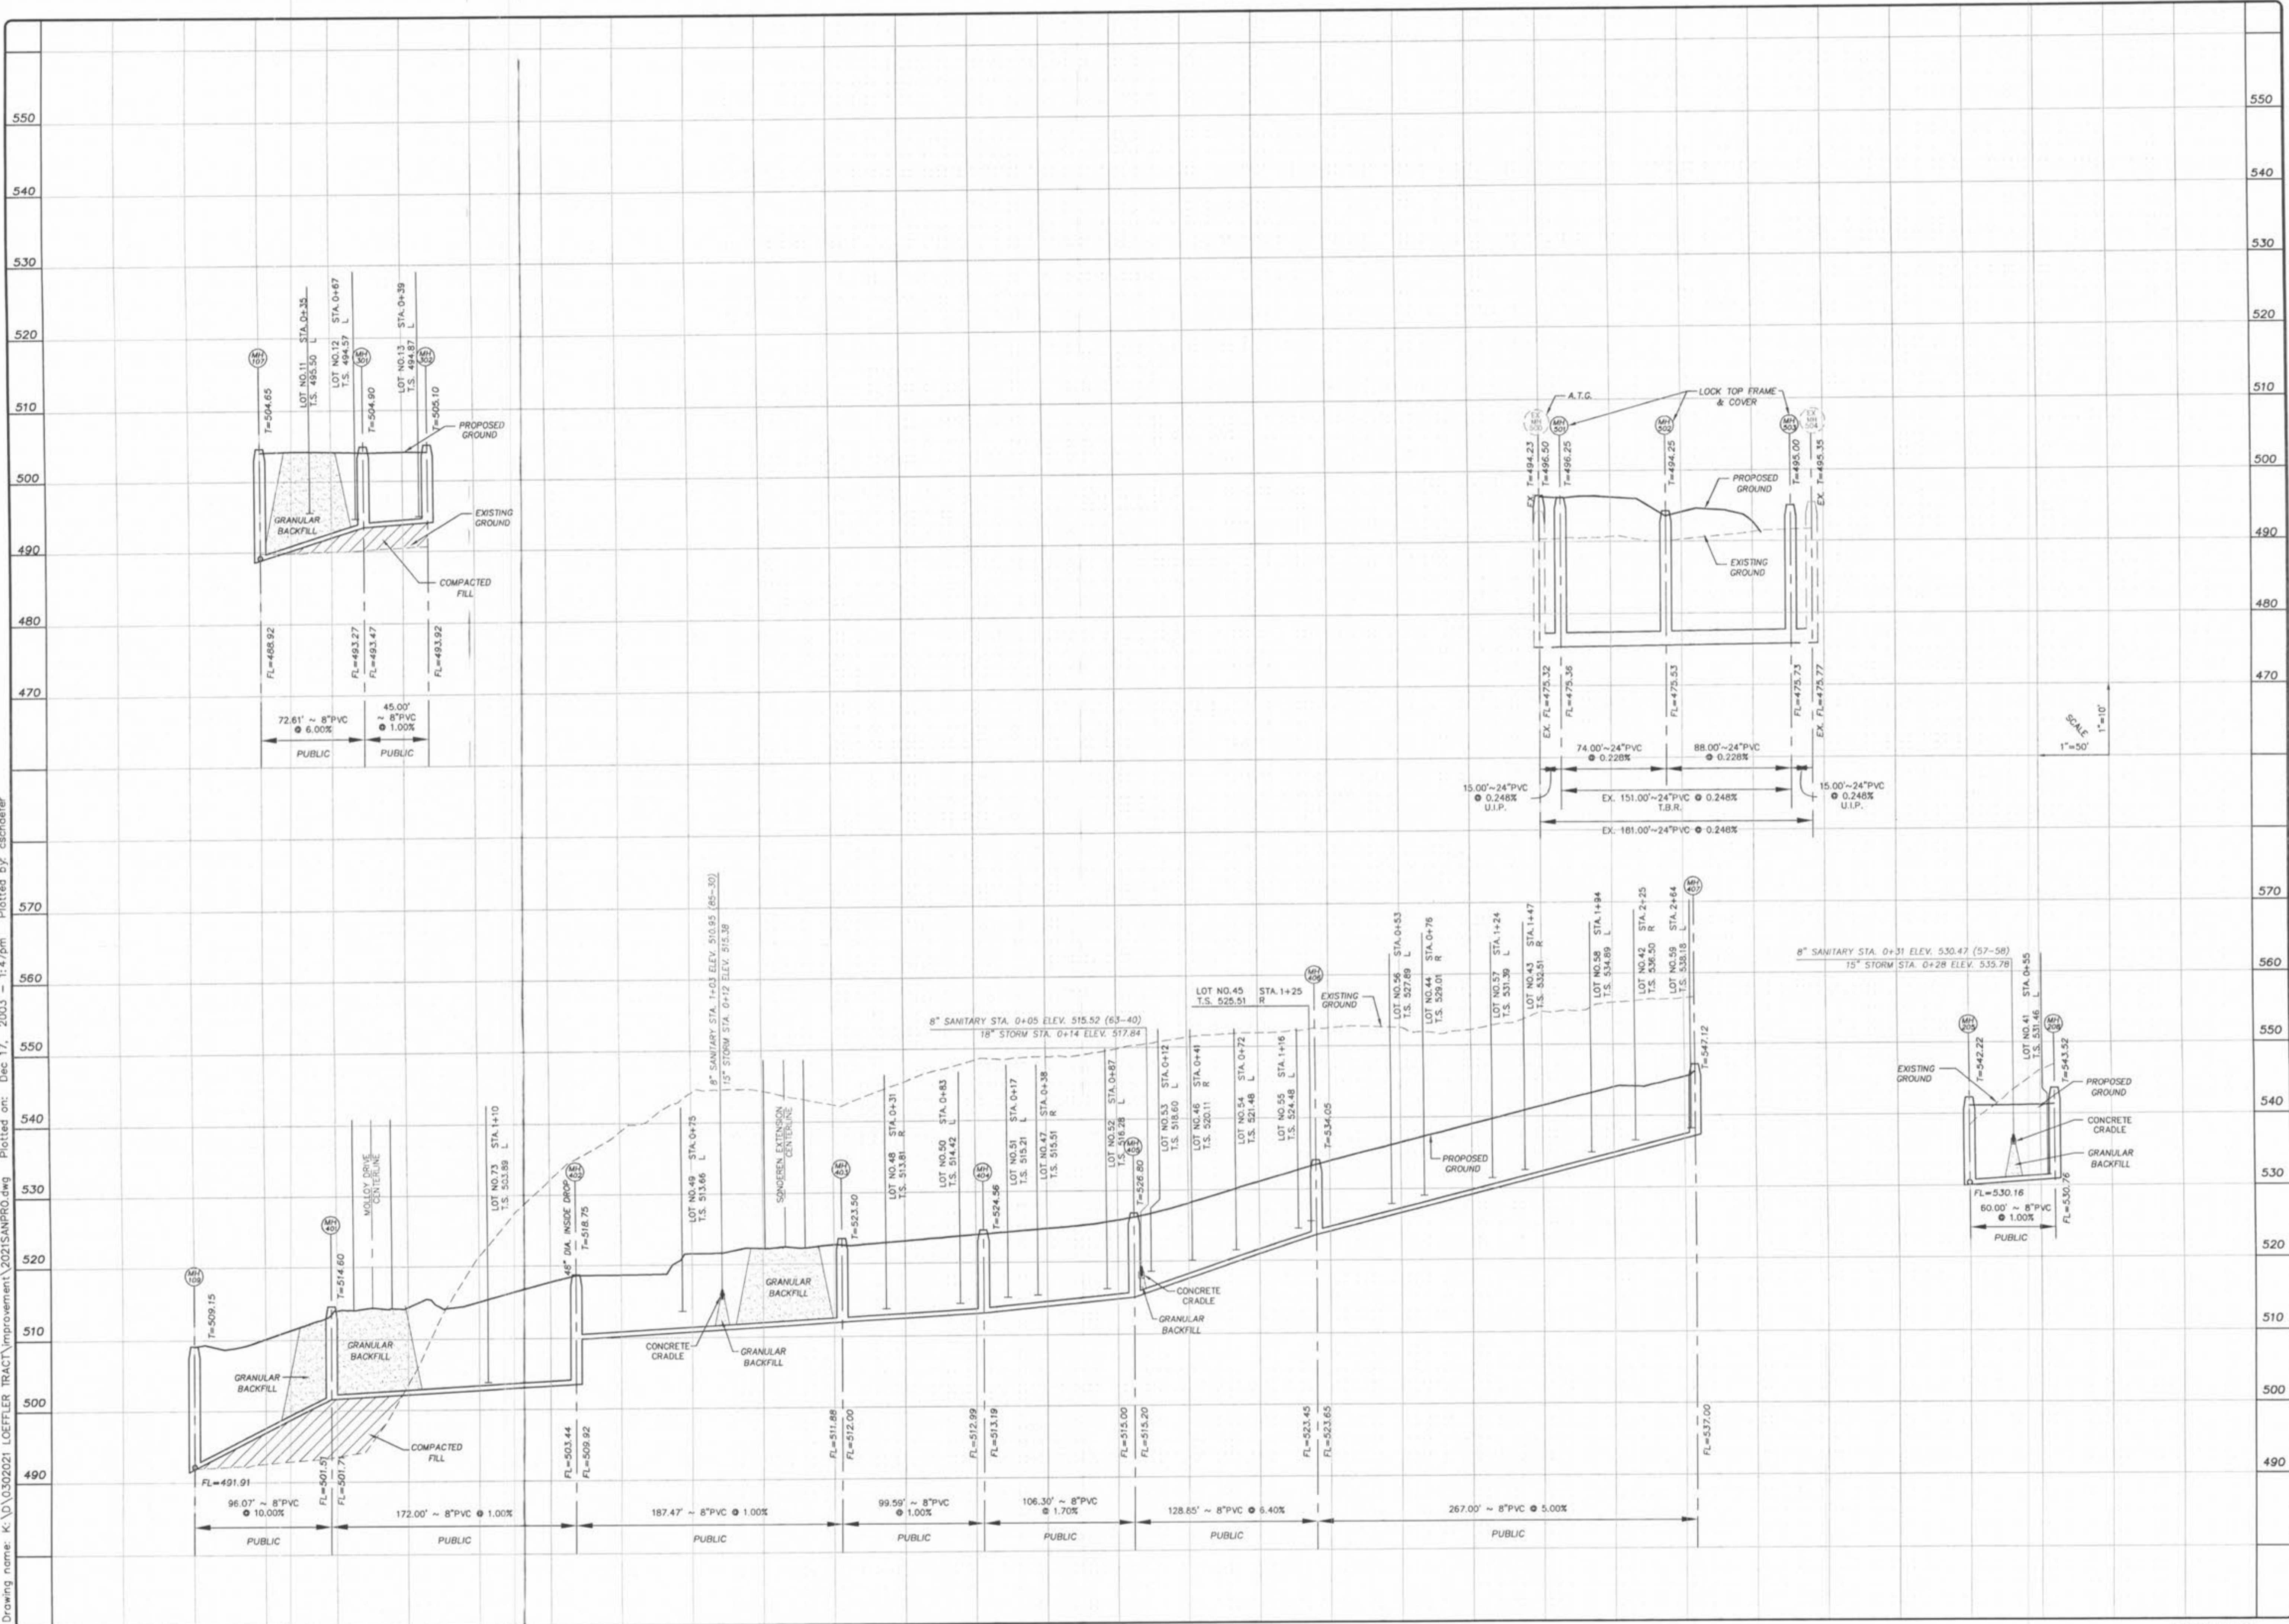

ISSUE	REMARKS/DATE
1	8-04-03
2	12/17/03 - Submitted

PREPARED FOR:

**WHISPERING L.L.C.**  
 5091 NEW BAUMGARTNER ROAD  
 ST. LOUIS, MISSOURI 63129  
 (314) 487-6717

PREPARED BY: *Whispering*

**STERLING CO.**  
 ENGINEERS & SURVEYORS  
 5055 NEW BAUMGARTNER ROAD  
 ST. LOUIS, MISSOURI 63129  
 (314) 487-0440 FAX 487-8844  
 E-Mail: Sterling@sterling-eng-survey.com

PROJECT: **WHISPERING WOODS**

SHEET TITLE: **SANITARY SEWER PROFILES**

NO. 03 02 021  
 M.S.D. SHEET  
 P# 14  
 DIGITAL FILE LOCATION SERVER=STERLING-2  
 28

DRAWN: \_\_\_\_\_  
 DESIGNED: \_\_\_\_\_  
 CHECKED: \_\_\_\_\_

BASE MAP