


Drawing name: K:\D\0302021 LDEFLETR TRACT\Improvement\2021\Strn Prof.dwg Plotted on: Dec 17, 2003 - 8:02pm Plotted by: cschaefer

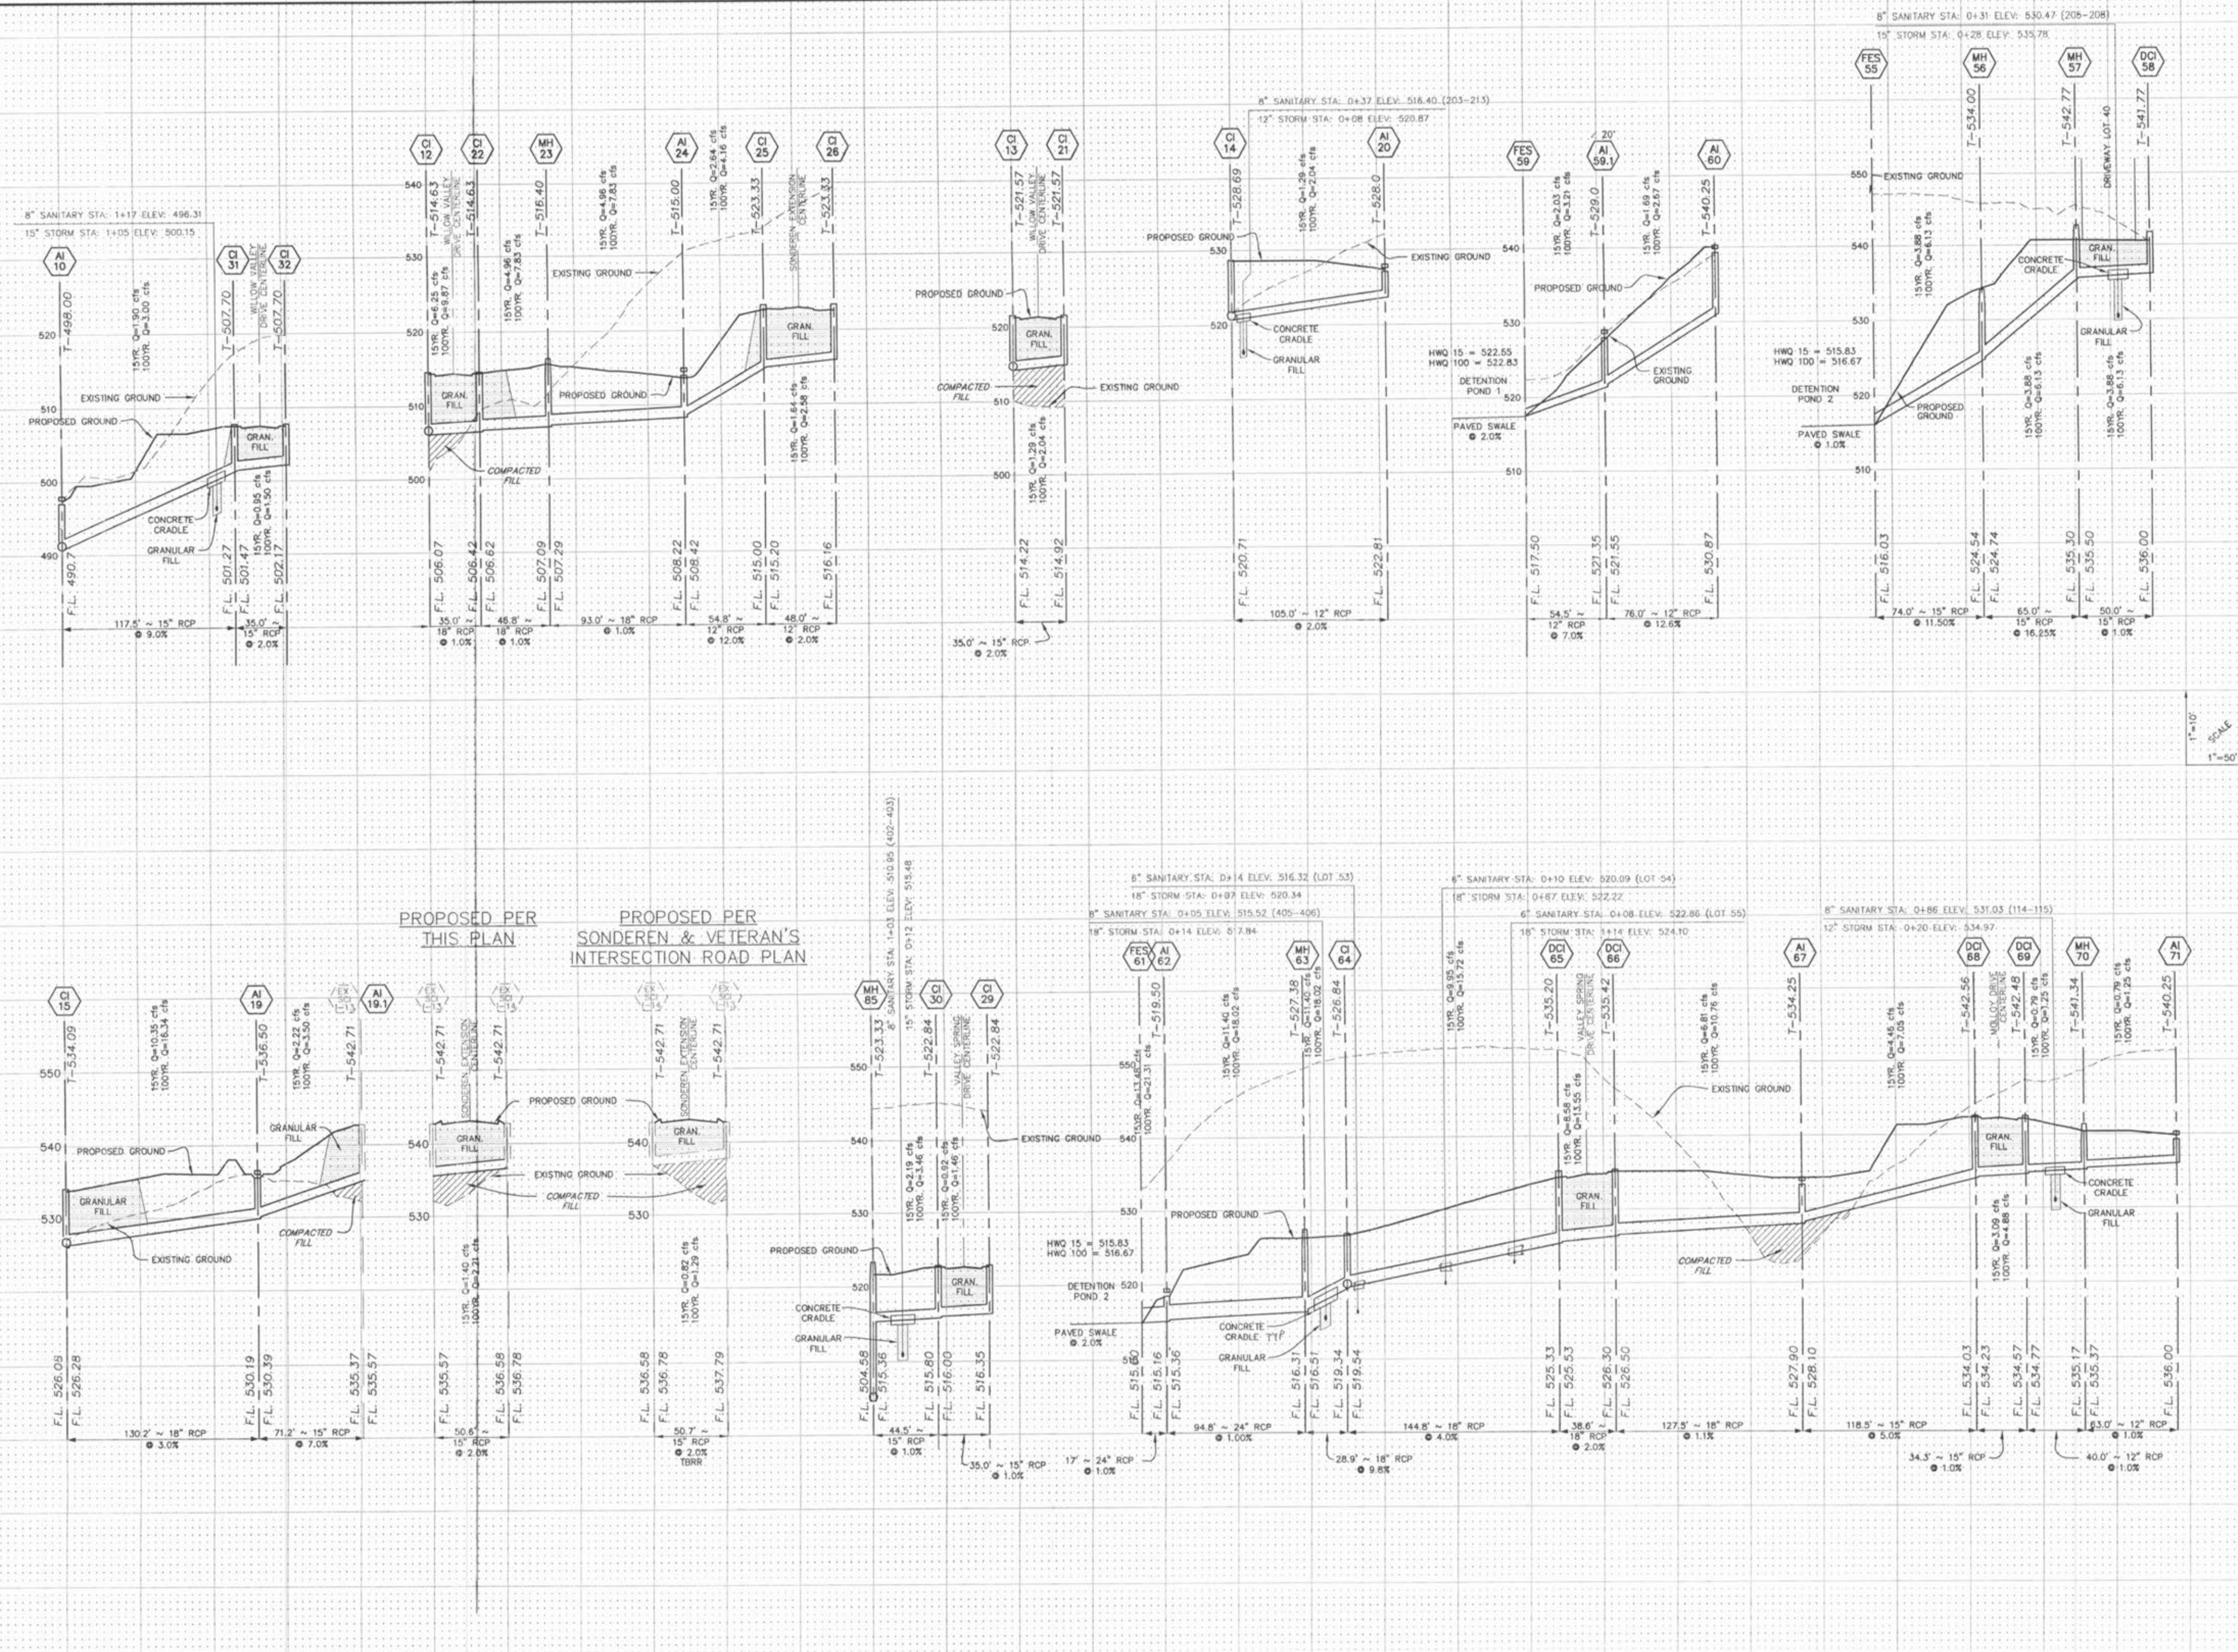

1"=10'
1"=50'

ISSUE	REMARKS/DATE
1	08/25/03
2	09/02/03
3	09/15/03 - Pinned
4	12/11/03
5	12/17/03 - Submitted

PREPARED FOR:
WHISPERING L.L.C.
 5091 NEW BAUMGARTNER ROAD
 ST. LOUIS, MISSOURI 63129
 (314) 487-6717

PREPARED BY:
[Signature]
 1/17/2003

THE **STERLING** CO.
 ENGINEERS & SURVEYORS
 5055 NEW BAUMGARTNER ROAD
 ST. LOUIS, MISSOURI 63129
 (314) 487-0440 FAX 487-6944
 E-Mail: Sterling@sterling-eng-survey.com

PROJECT: **WHISPERING WOODS**
 SHEET TITLE: **STORM PROFILES**

NO. 03	02	021
M.S.D.		SHEET
PW		16
PROJ. FILE LOCATION		OF 28

BASE MAP