


Drawing name: K:\D\0302021 LDEFLEER TRACT\Improvement\2021\Storm Prof.dwg Plotted on: Dec. 17, 2003 - 2:00pm Plotted by: cschaefar

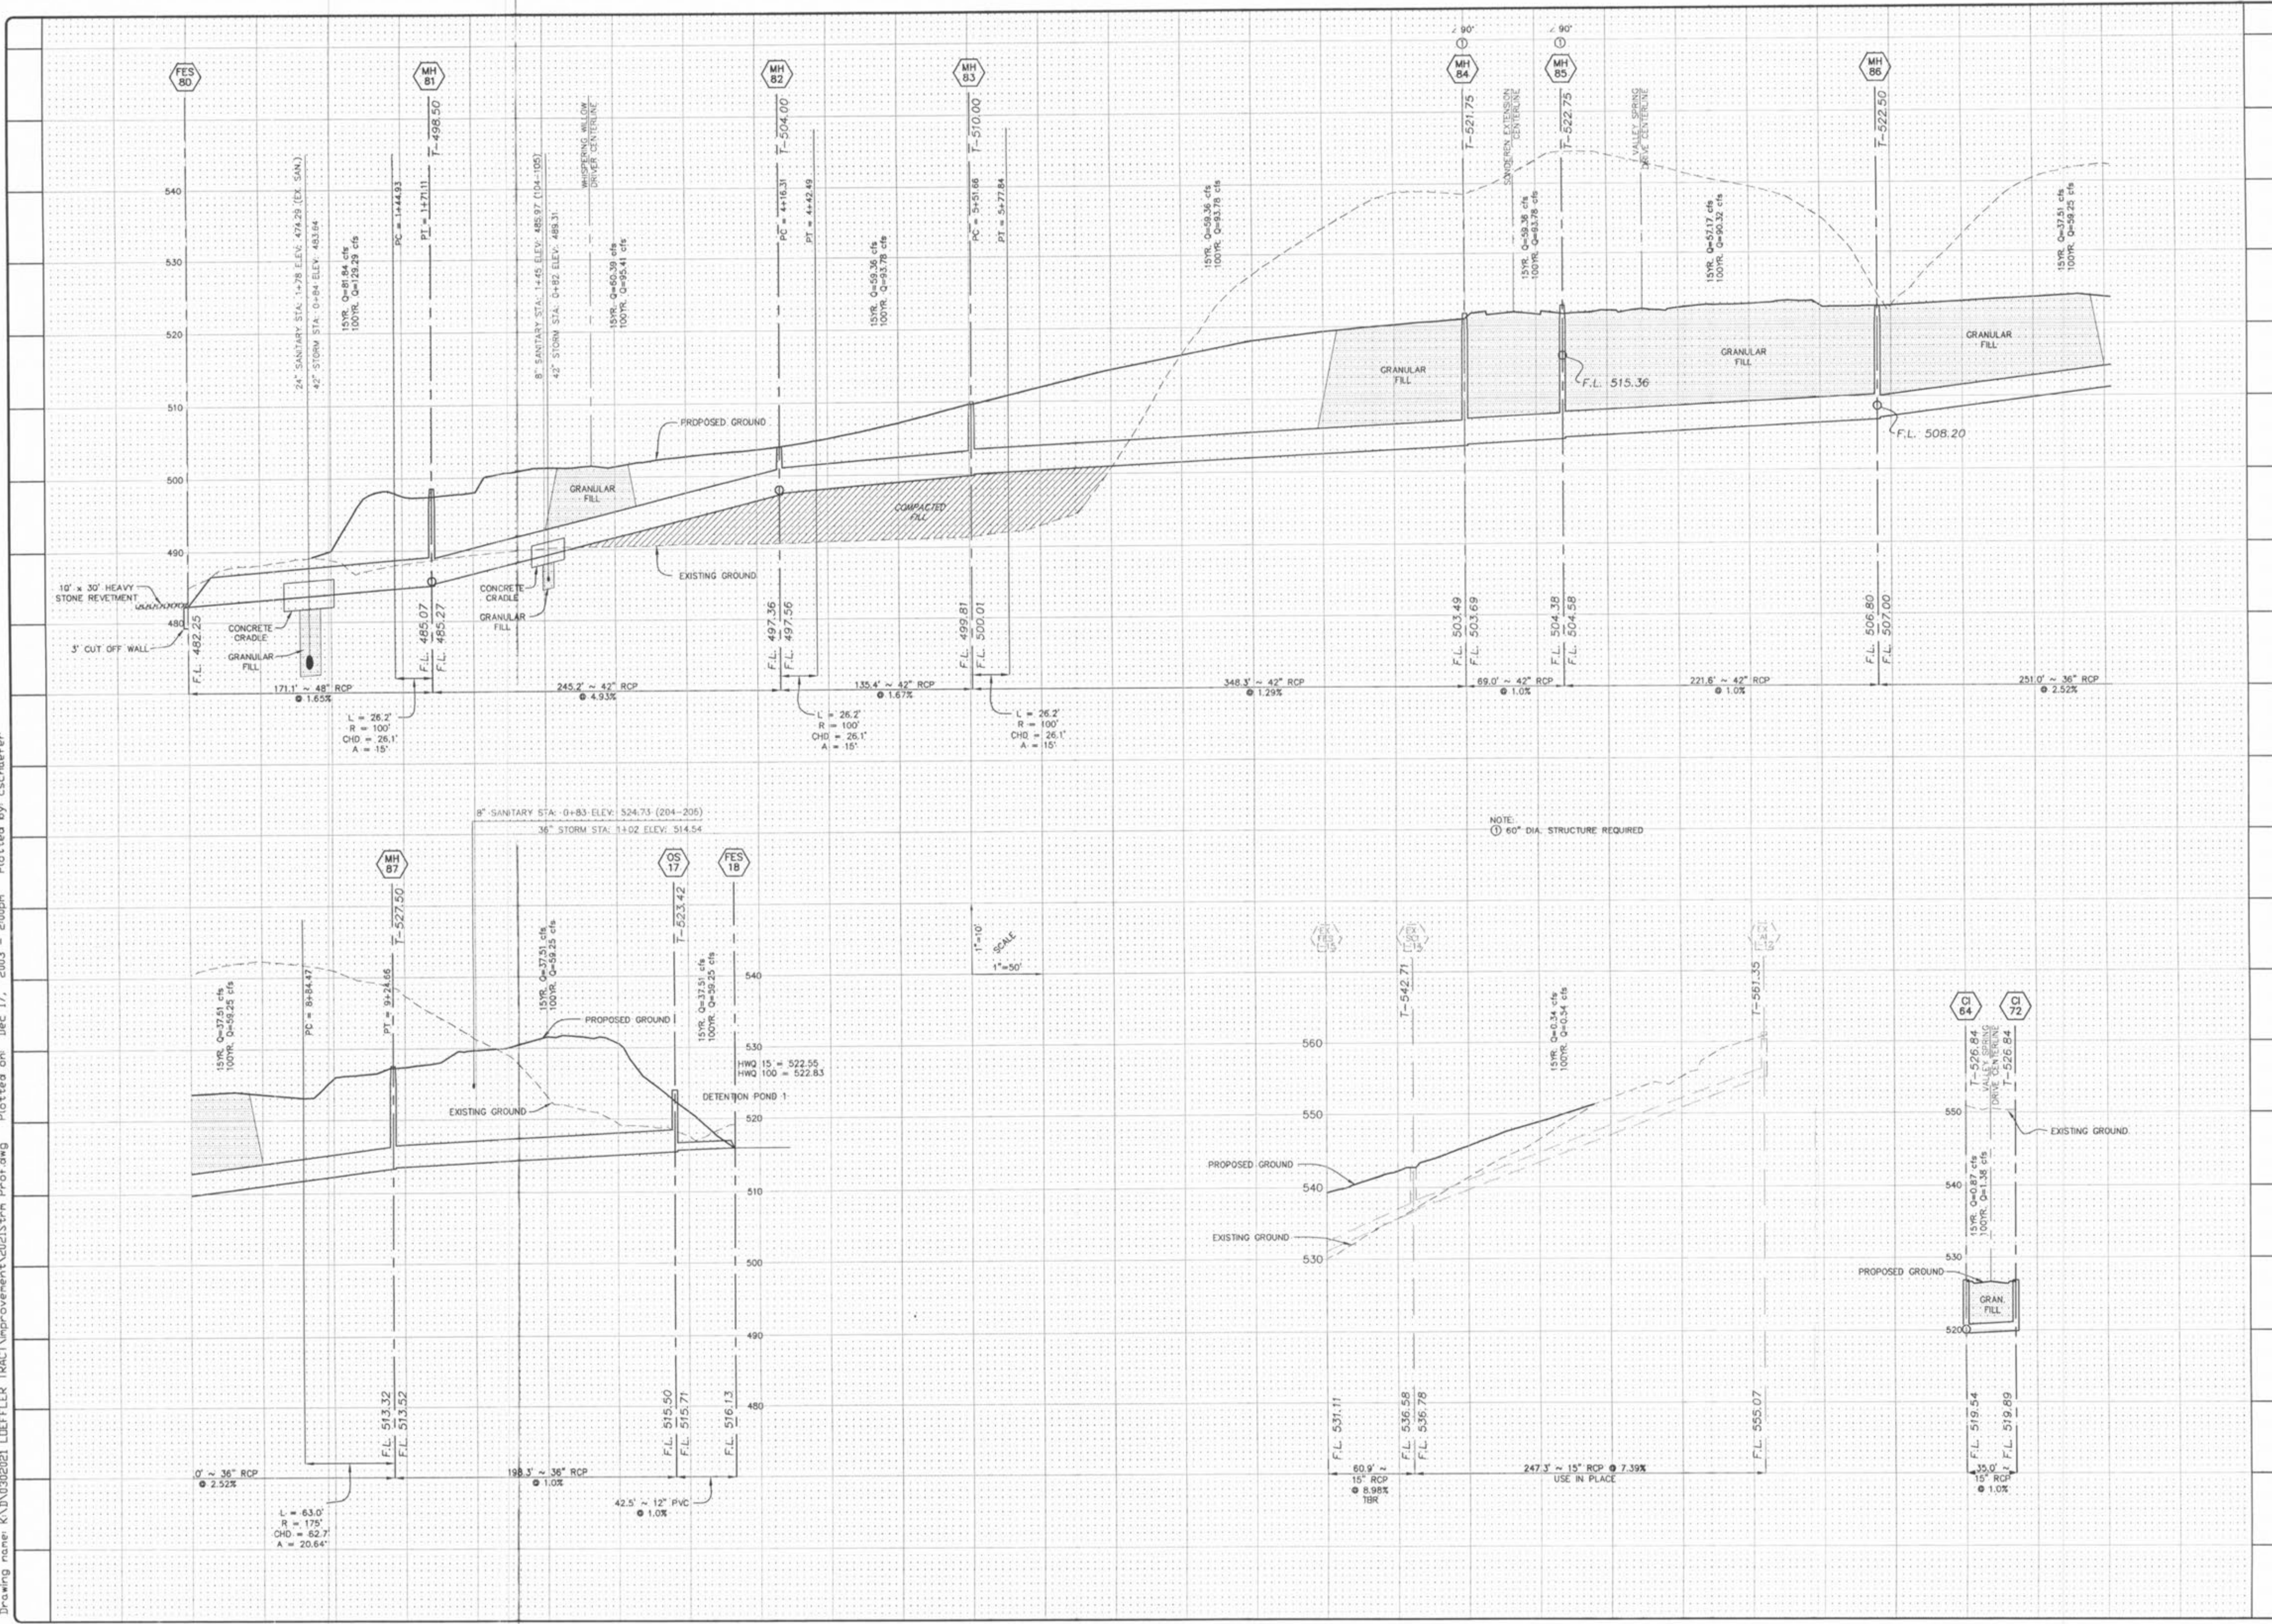

ISSUE	REMARKS/DATE
1	08/26/03
2	09/04/03
3	12/11/03
4	12/17/03 - Submitted

PREPARED FOR:
WHISPERING L.L.C.
 5091 NEW BAUMGARTNER ROAD
 ST. LOUIS, MISSOURI 63129
 (314) 487-6717



PREPARED BY:
THE STERLING CO.
 ENGINEERS & SURVEYORS
 5051 NEW BAUMGARTNER ROAD
 ST. LOUIS, MISSOURI 63129
 (314) 487-0440 FAX 487-8844
 E-Mail: Sterling@sterling-eng-sur.com

DRAWN: [Signature]
 DESIGNED: [Signature]
 CHECKED: [Signature]

PROJECT:
WHISPERING WOODS
 STORM PROFILES

NO. 03	02	021
M.S.D. PW	18	SHEET OF
BASE MAP		26