



ZONE		REV	DESCRIPTION	DATE	AP

(IN FEET)
1 inch = 50 ft.

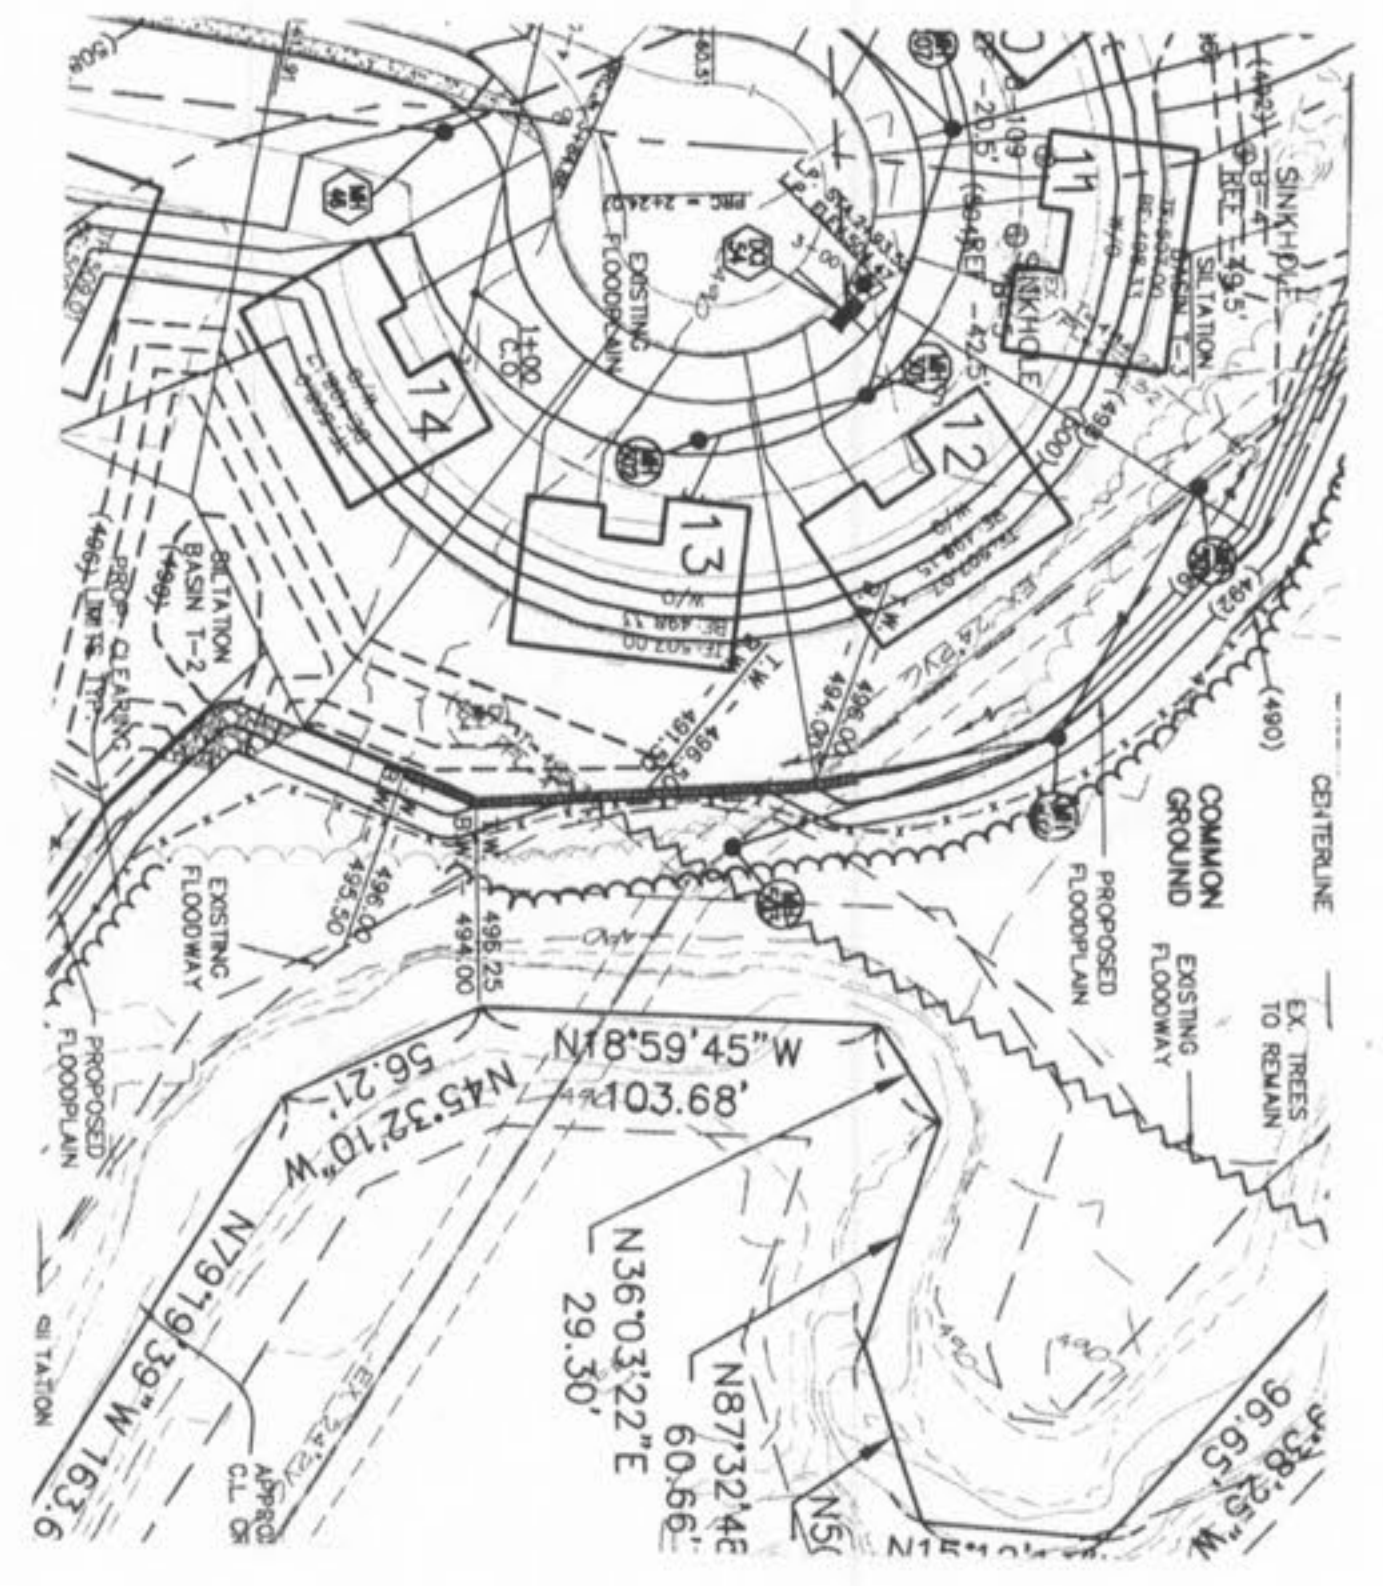

(IN FEET)
1 inch = 50 ft.

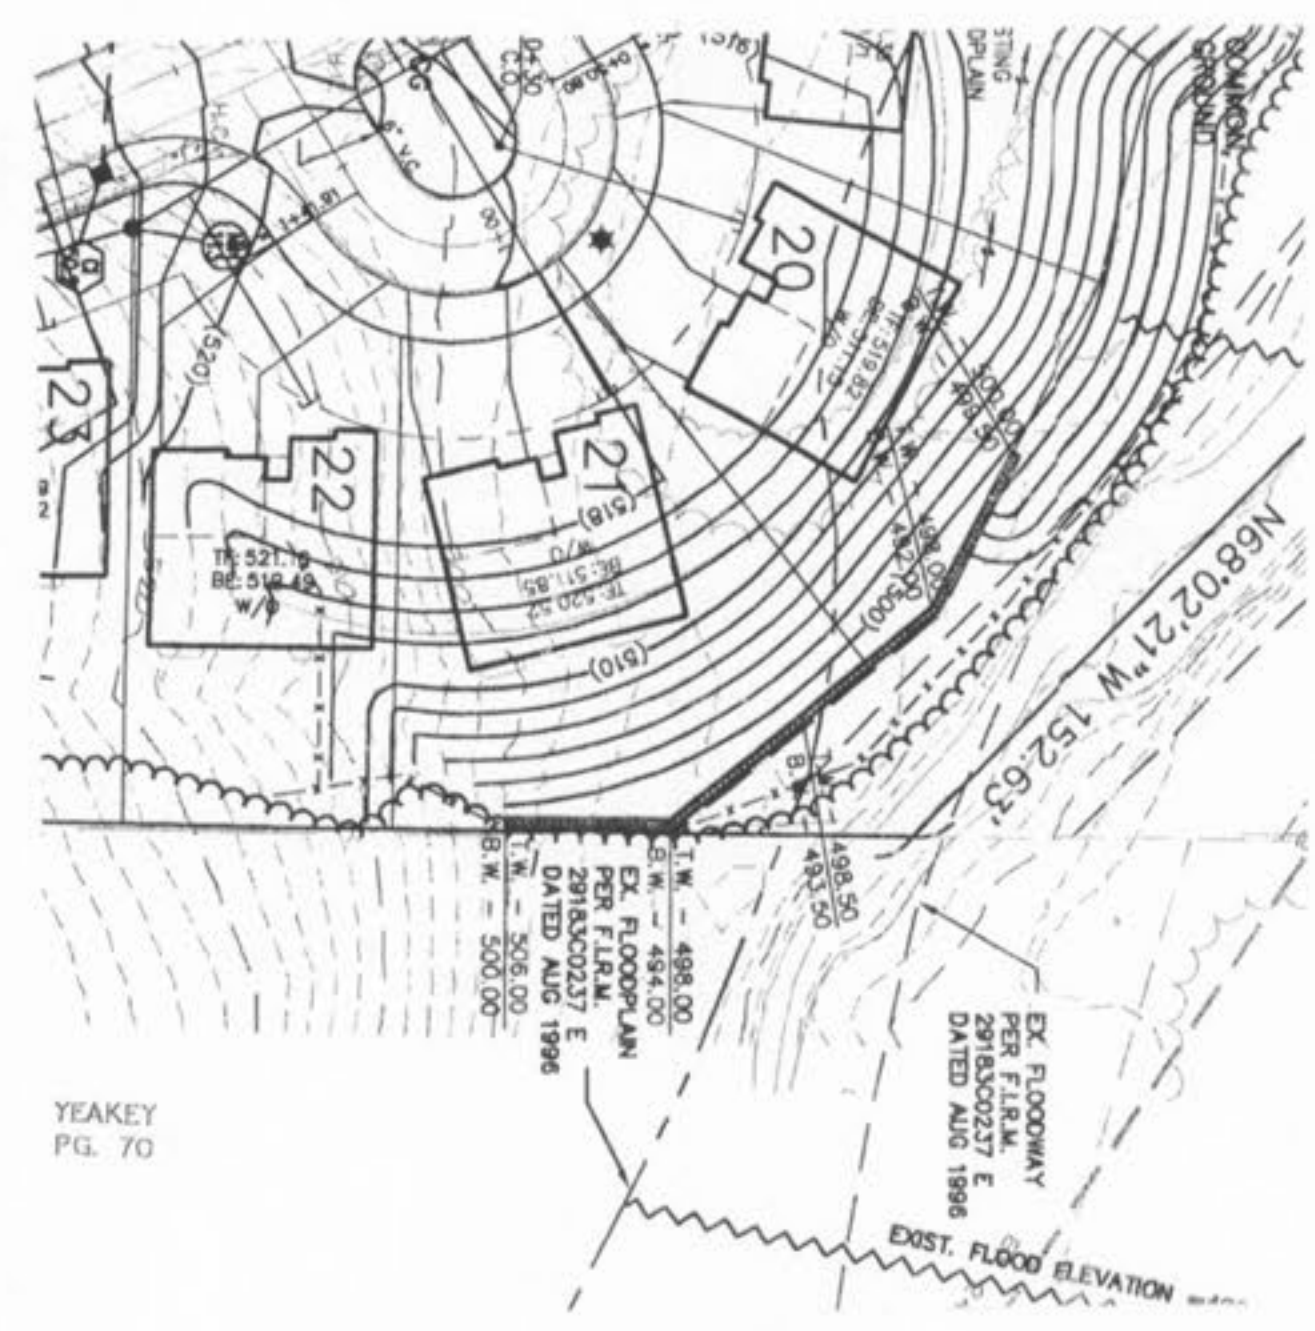

(IN FEET)
1 inch = 50 ft.

